




Existing Front Elevation




Existing Rear Elevation



Existing Side (North) Elevation

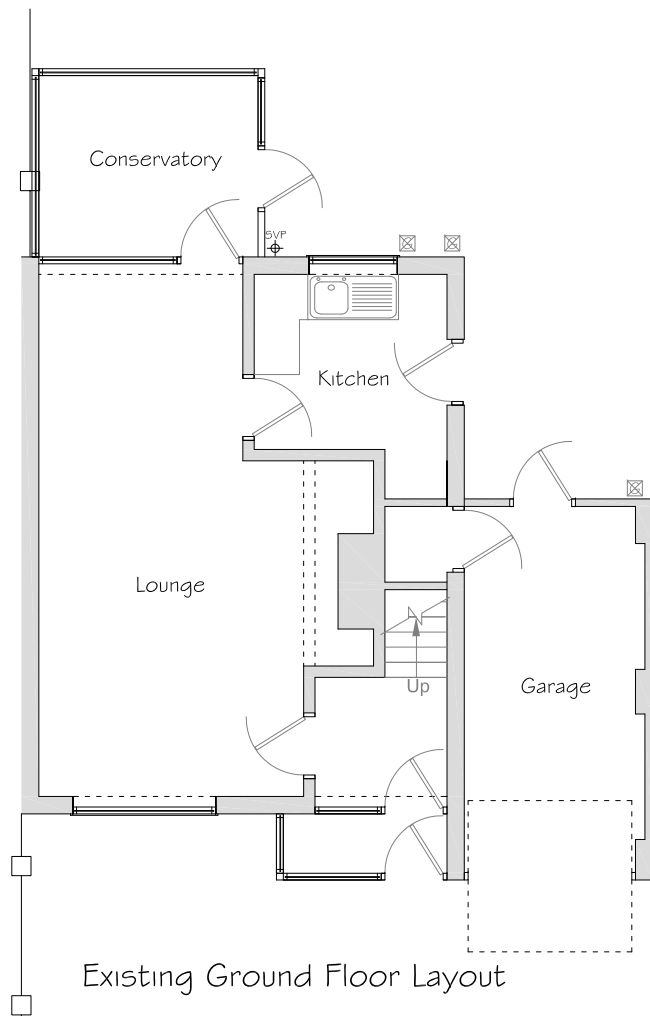

Existing Ground Floor Layout

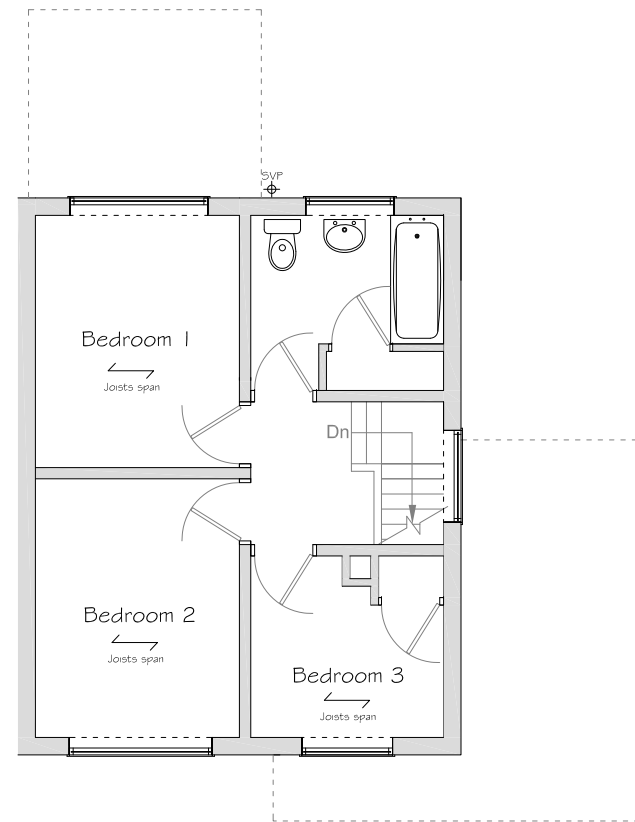

Existing First Floor Layout

rev	date	details	by
		This drawing should not be scaled.	
		The contractor is to check all dimensions on site and inform the contract administrator/project manager of any discrepancies.	
		All work is to comply in every aspect with the Building Regulations, Codes of Practice and British Standards.	
		This drawing is to be read in conjunction with all other contract drawings and specifications.	
		This drawing is copyrighted and must not be reproduced in any format or disclosed to any third party without the written consent of the architect.	

client	Mr Barham		Scale @ A3
project	Ground & First Floor Extension, 58 Hytall Road, Solihull, B90 1NF		1:100
drawing	proj./drawing no. SB0321 PL01	Existing Plans and Elevations	Date April '21