

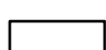



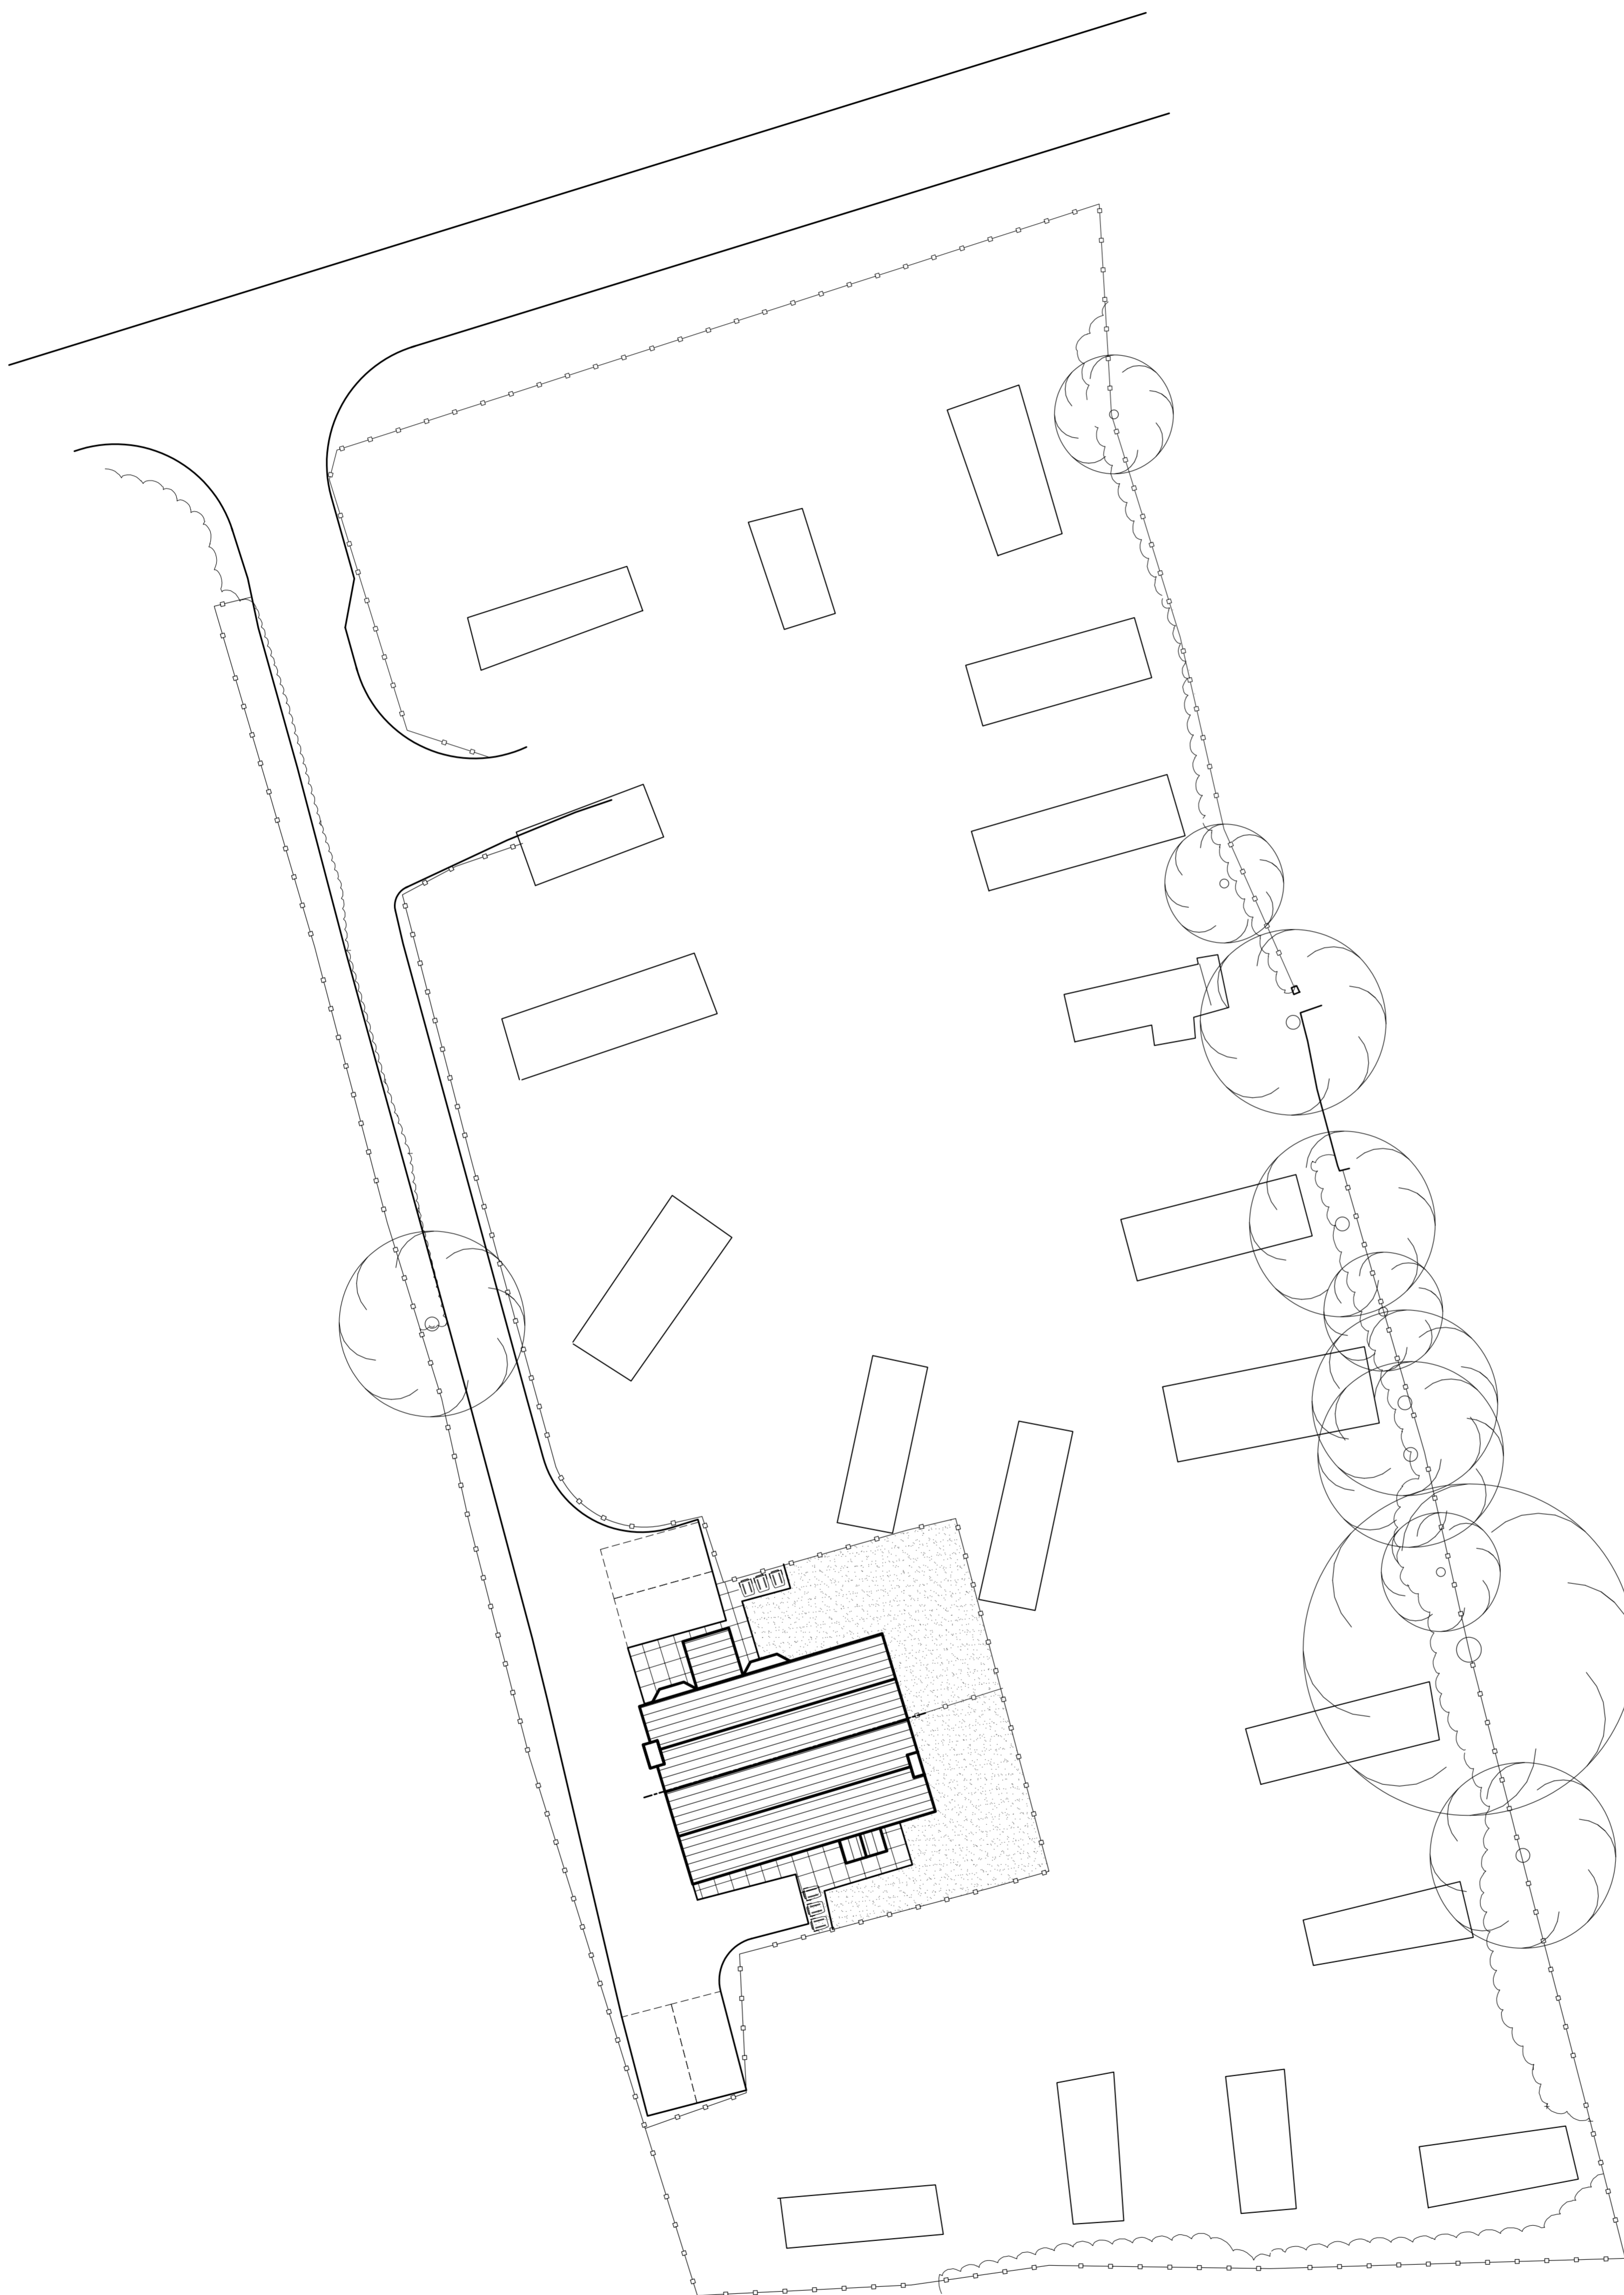
DO NOT SCALE DIMENSIONS FROM DRAWING

NOTES

1. ALL DIMENSIONS ARE IN MILLIMETRES.
2. DO NOT SCALE FROM THIS DRAWING.
3. THIS DRAWING IS TO BE READ IN CONJUNCTION WITH ALL OTHER RELATED DRAWINGS AND DOCUMENTS. THE USER SHOULD CONSULT THE DRAWING ISSUE REGISTER FOR DETAILS.
4. THE CONTRACTOR IS TO CHECK AND VERIFY ALL DIMENSIONS ON SITE PRIOR TO COMMENCEMENT OF CONSTRUCTION WORKS.
5. THE ENGINEER/ARCHITECT SHOULD BE CONTACTED IMMEDIATELY IF THE ASSUMPTIONS USED IN THE DESIGN AND DRAWING PREPARATION DIFFER TO THAT FOUND ON SITE.

KEY

-  DENOTES TURF
-  DENOTES SLABBED AREA
-  DENOTES TARMACADAM DRIVEWAY
-  DENOTES NEW FENCE



Rev.	Amendments	Date	By

Keystone Design Associates Ltd.
 Registered Office
 Development House
 261 Church Street
 Blackpool
 FY1 3PB
 Tel. No. 01253 649040
 Fax. No. 01253 752901
 Email : info@keystonedesign.co.uk

PROJECT ADDRESS
**SEAVIEW HOUSE, MORETON COMMON
 WIRRAL,**

PROJECT TITLE
 HOUSE CONVERSION

DRAWING TITLE
 PROPOSED SITE GA

Client	MR TOM HILL	Scales	1:200@A1
Drawn	JCH	Checked	Date 12-04-21

DRAWING No.	AO20/096/BR/10	Revision	-
-------------	----------------	----------	---

THIS DRAWING & CONTENTS ARE THE PROPERTY OF KEYSTONE DESIGN ASSOC LTD. UNAUTHORISED REPRODUCTION OF THE WHOLE OR ANY PART THERE OF INFRINGES COPYRIGHT AND MAY LEAD TO PROSECUTION OF CIVIL PROCEEDINGS.

