



1 2.1 Proposed Ground Floor Plan
1:100

2 2.2 Proposed First Floor
1:100


3 Proposed Roof Plan Copy 1
1:100

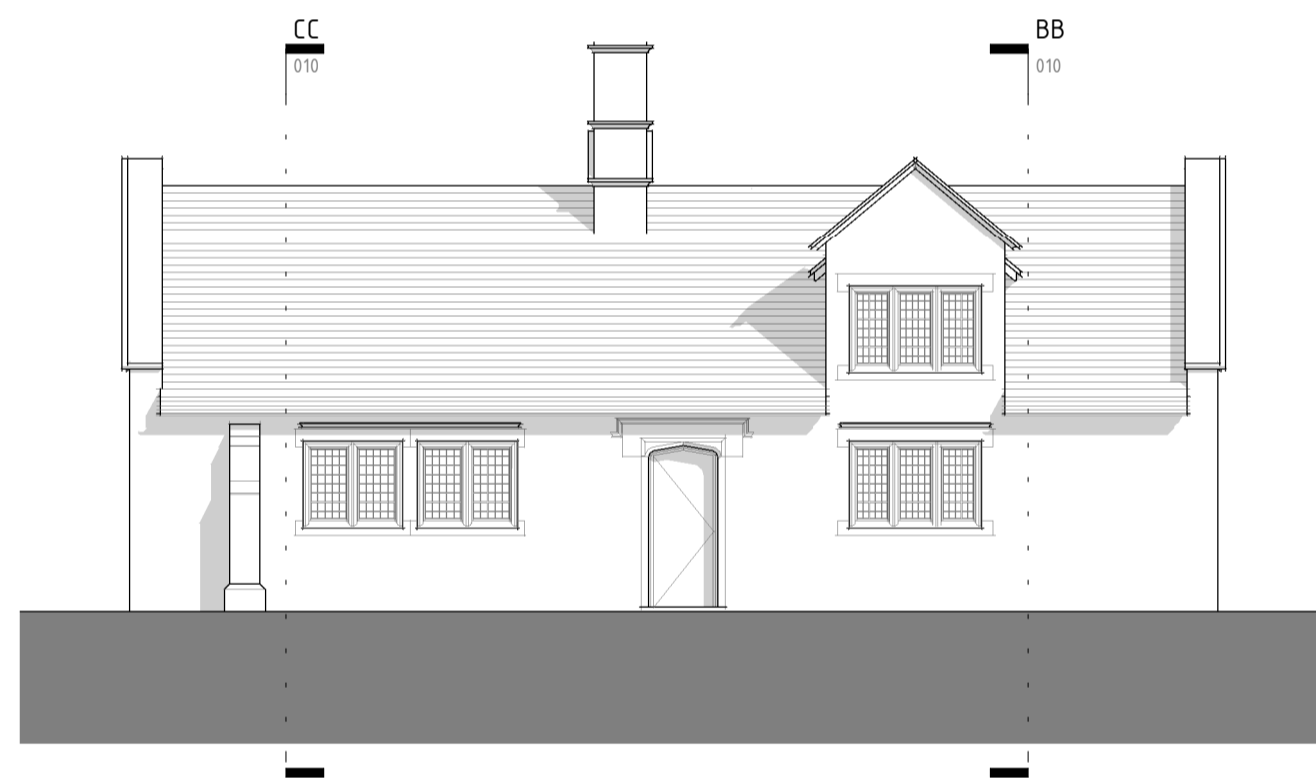

4 Proposed Front Elevation
1:100

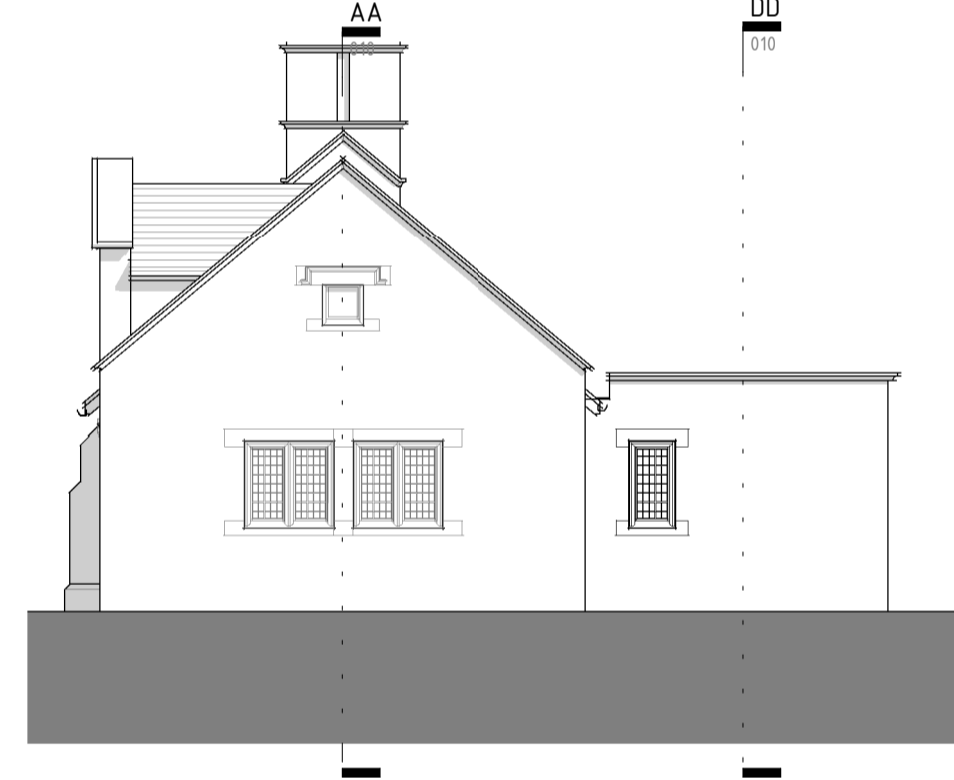


5 Proposed Side Elevation 1
1:100

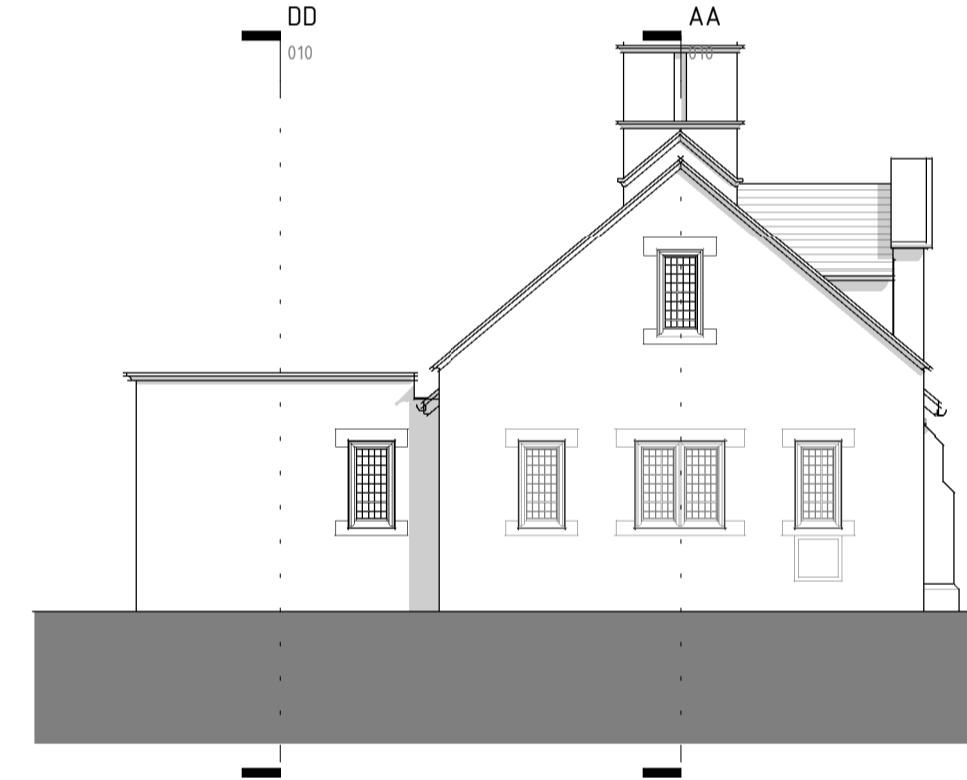


7 Proposed Side Elevation
1:100




6 Proposed Rear Elevation
1:100

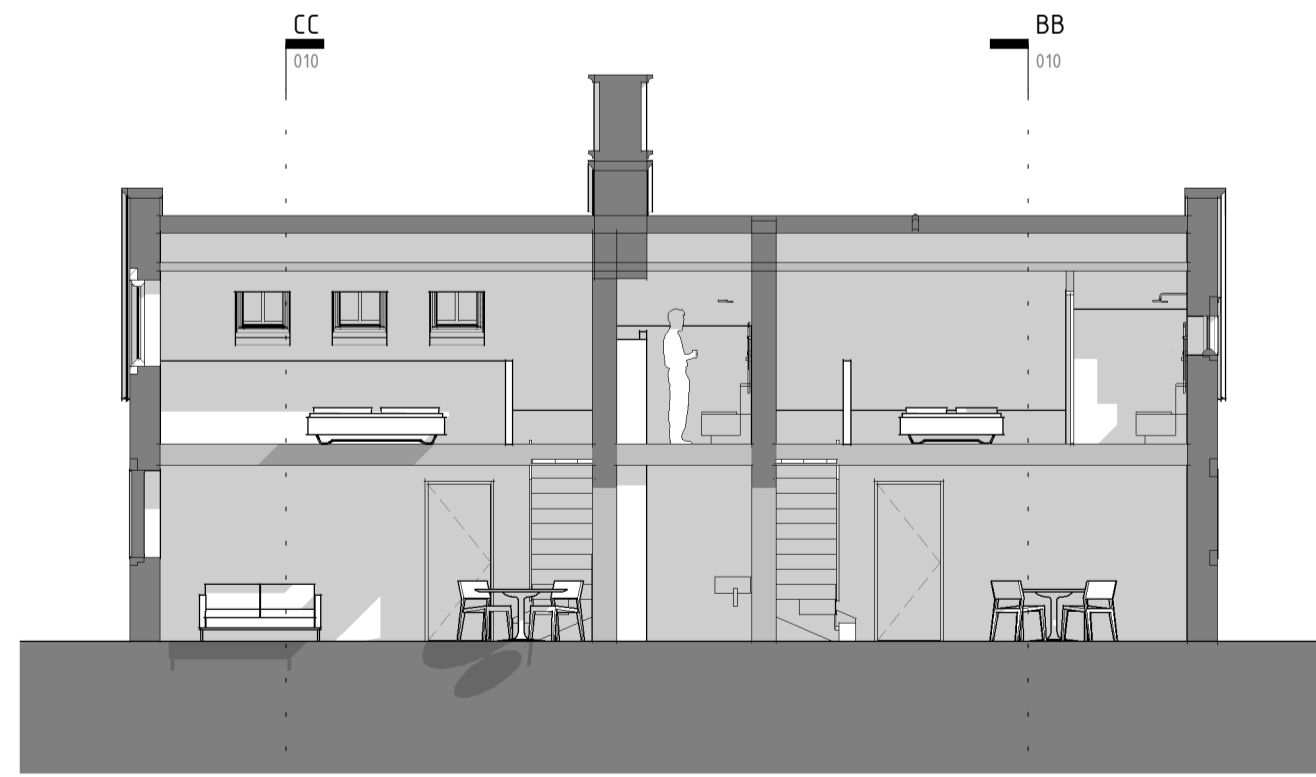


8 Section AA
1:100

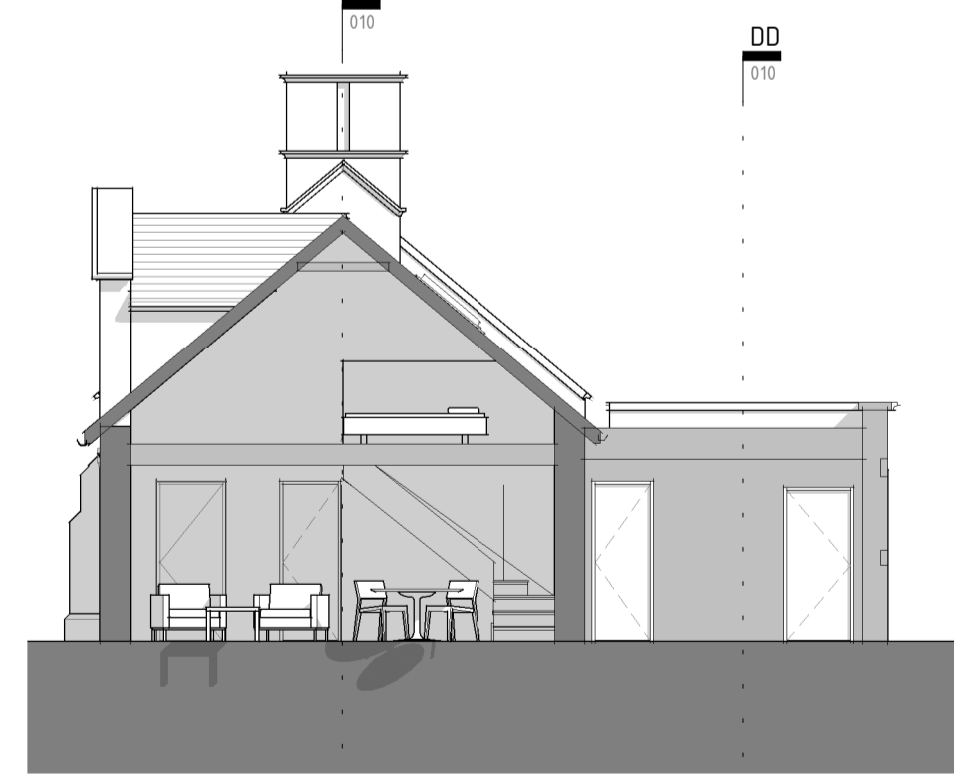

11 Section BB
1:100

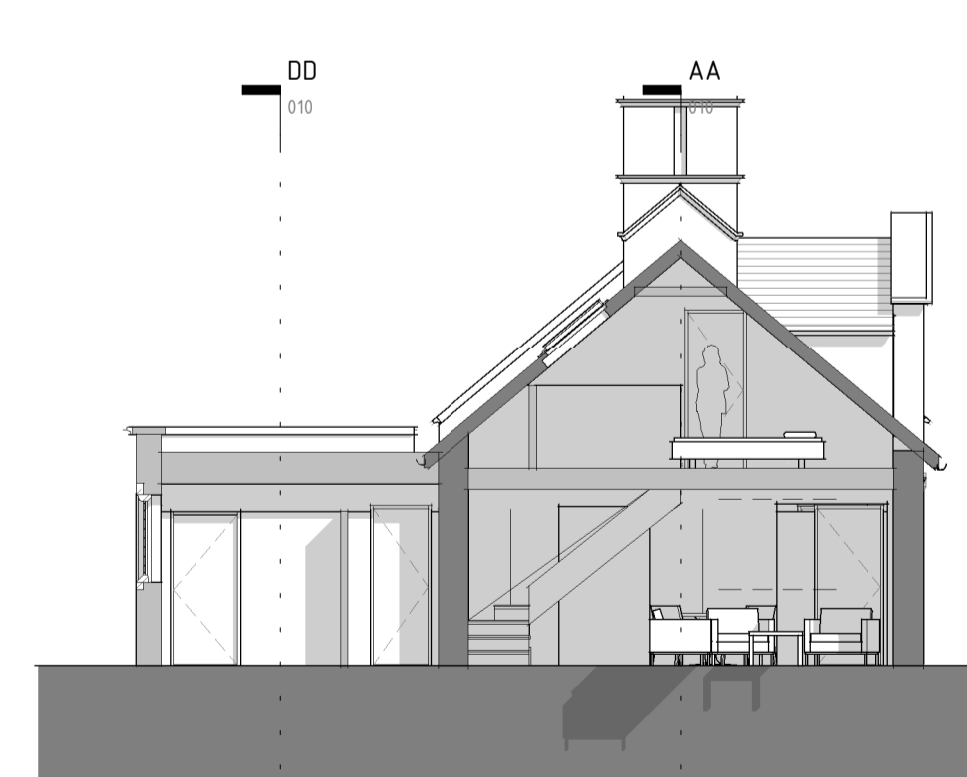


10 Section CC
1:100

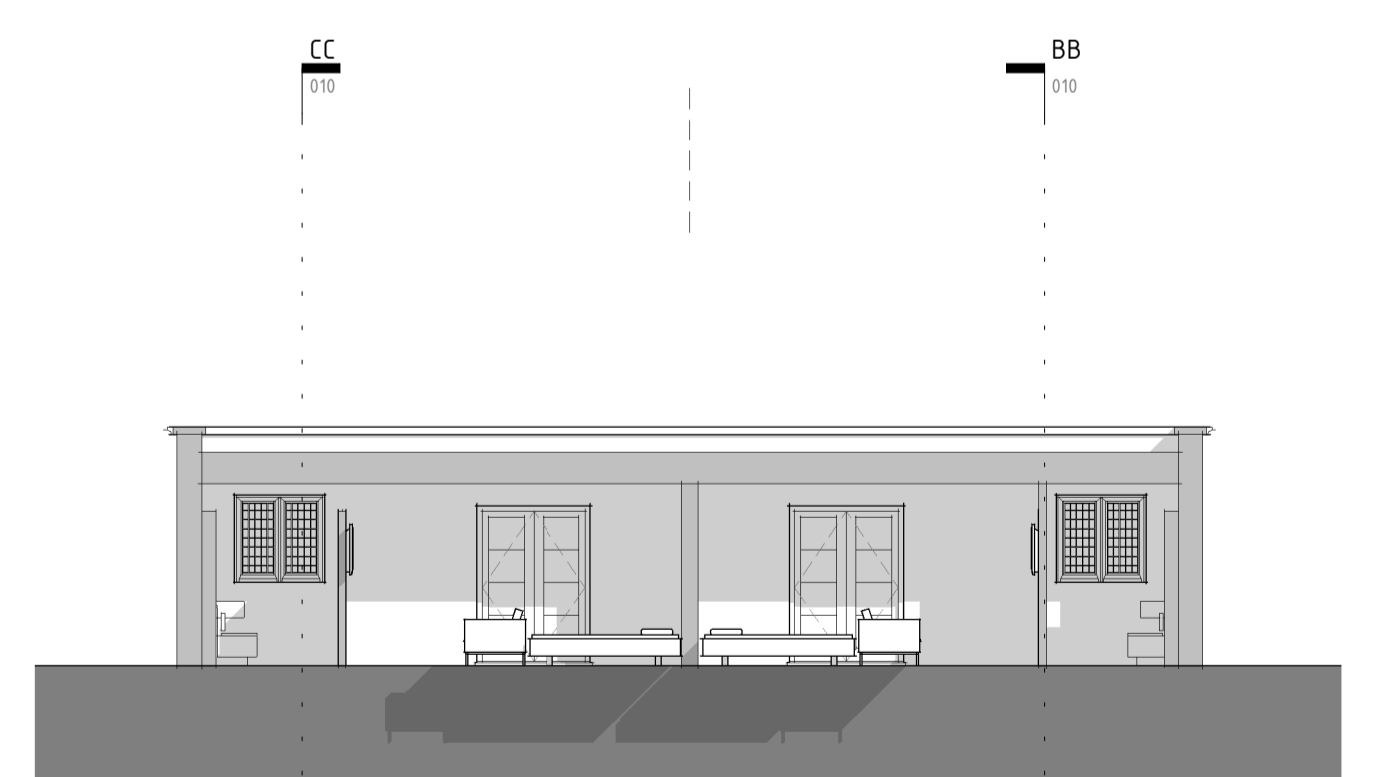

9 Section DD
1:100

NOTES

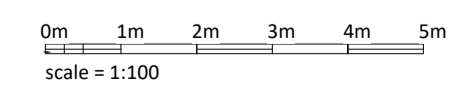

REVISION	DATE	DESCRIPTION
A	03/02/21	Minor updated for submission for NMA

Project
The Laundry - Thornton Manor

Drawings	Drawn	Date	Status
1:100@A1	Author		PLANNING
JOB No.	SERIES	DRAWING No.	REVISION
2034	SD	010	A

THIS DRAWING IS NOT TO BE SCALED. ALL DIMENSIONS AND LEVELS ARE TO BE CHECKED BY THE CONTRACTOR(S) AND ANY DISCREPANCIES MUST BE REPORTED TO THE ARCHITECT PRIOR TO THE COMMENCEMENT OF ANY WORK ON SITE. ALL INFORMATION CONTAINED IN THIS DRAWING BELONGS TO BROMILOW ARCHITECTS LTD. IT MUST NOT BE COPIED OR REPRODUCED IN ANY WAY WITHOUT WRITTEN CONSENT.

bromilow architects ltd
Brook House 2 Brook Terrace West Kirby Wirral CH48 4DX
Tel: 0151 625 0942 e: mail@bromilowarchitects.co.uk

