


Existing Context elevation with the proposed scheme for no.21 shown (submitted under separate application)

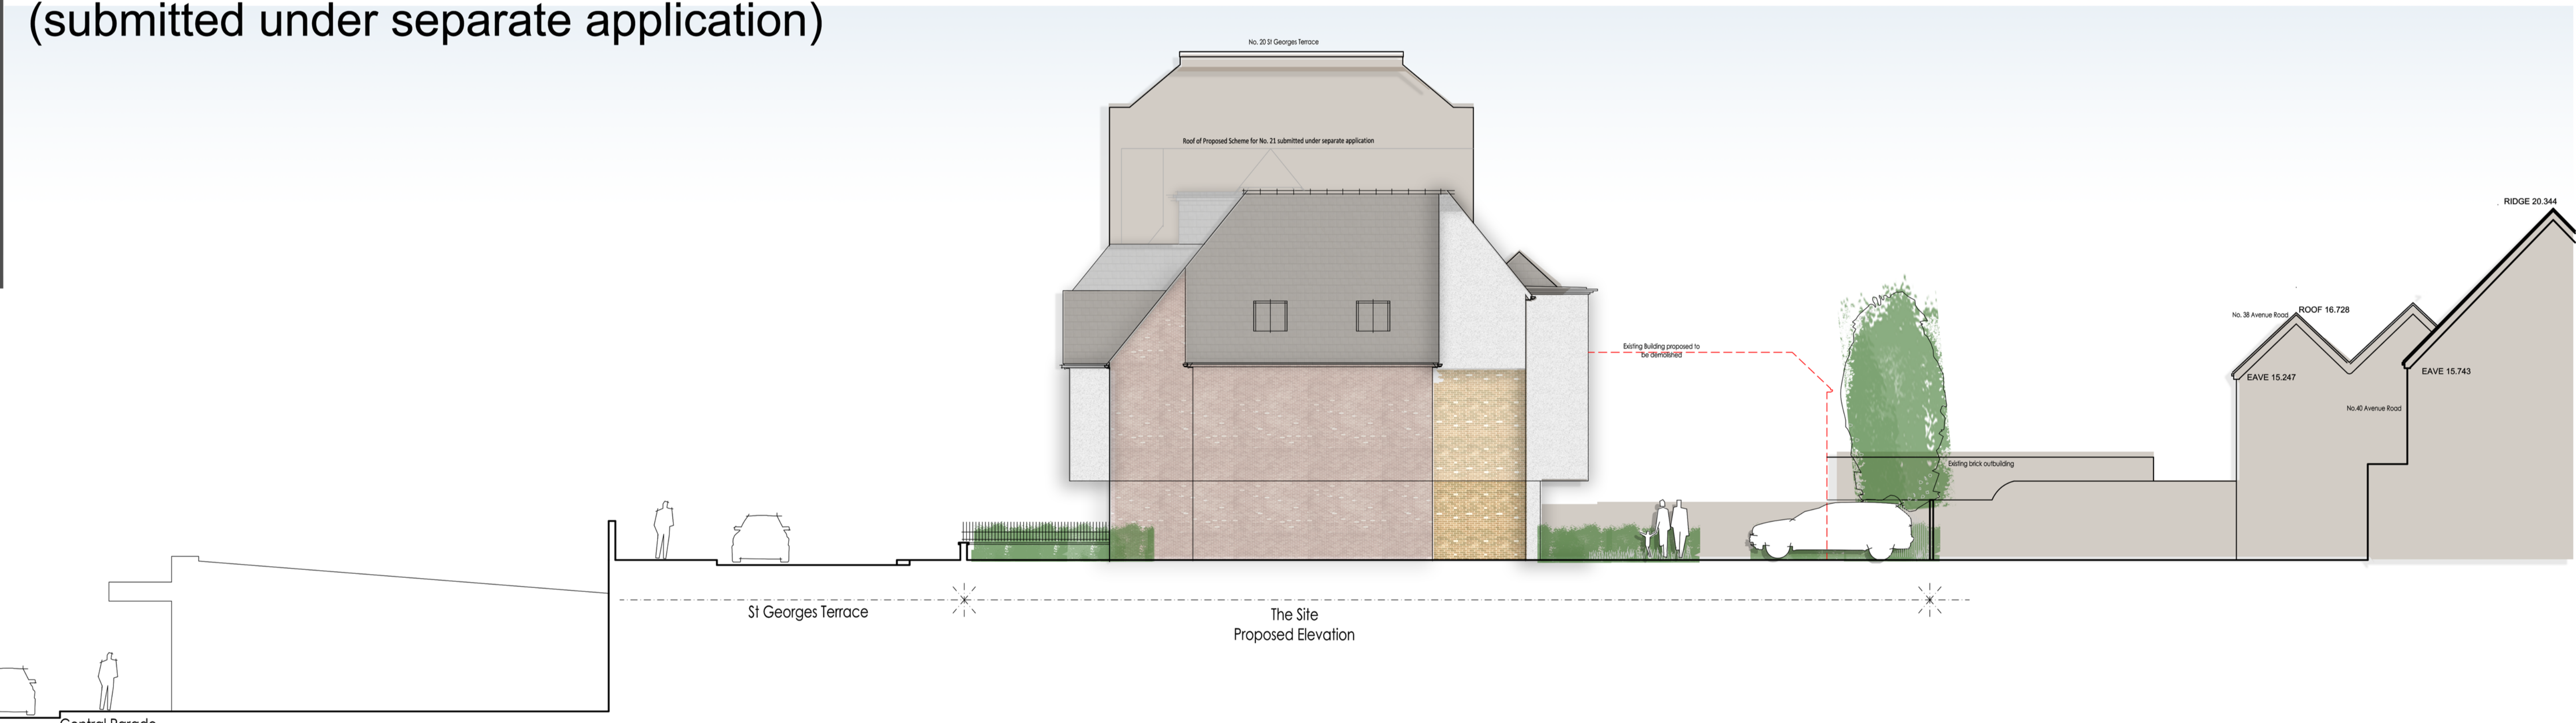

Proposed Elevation



Proposed Residential Development  
 22 to 23 St Georges Terrace, Herne Bay, Kent  
 Proposed West Elevation