



No. 203 (Copyright Notice) No. 219 (Copyright Notice) No. 218 (Copyright Notice) No. 215 (Copyright Notice)

Existing North Elevation

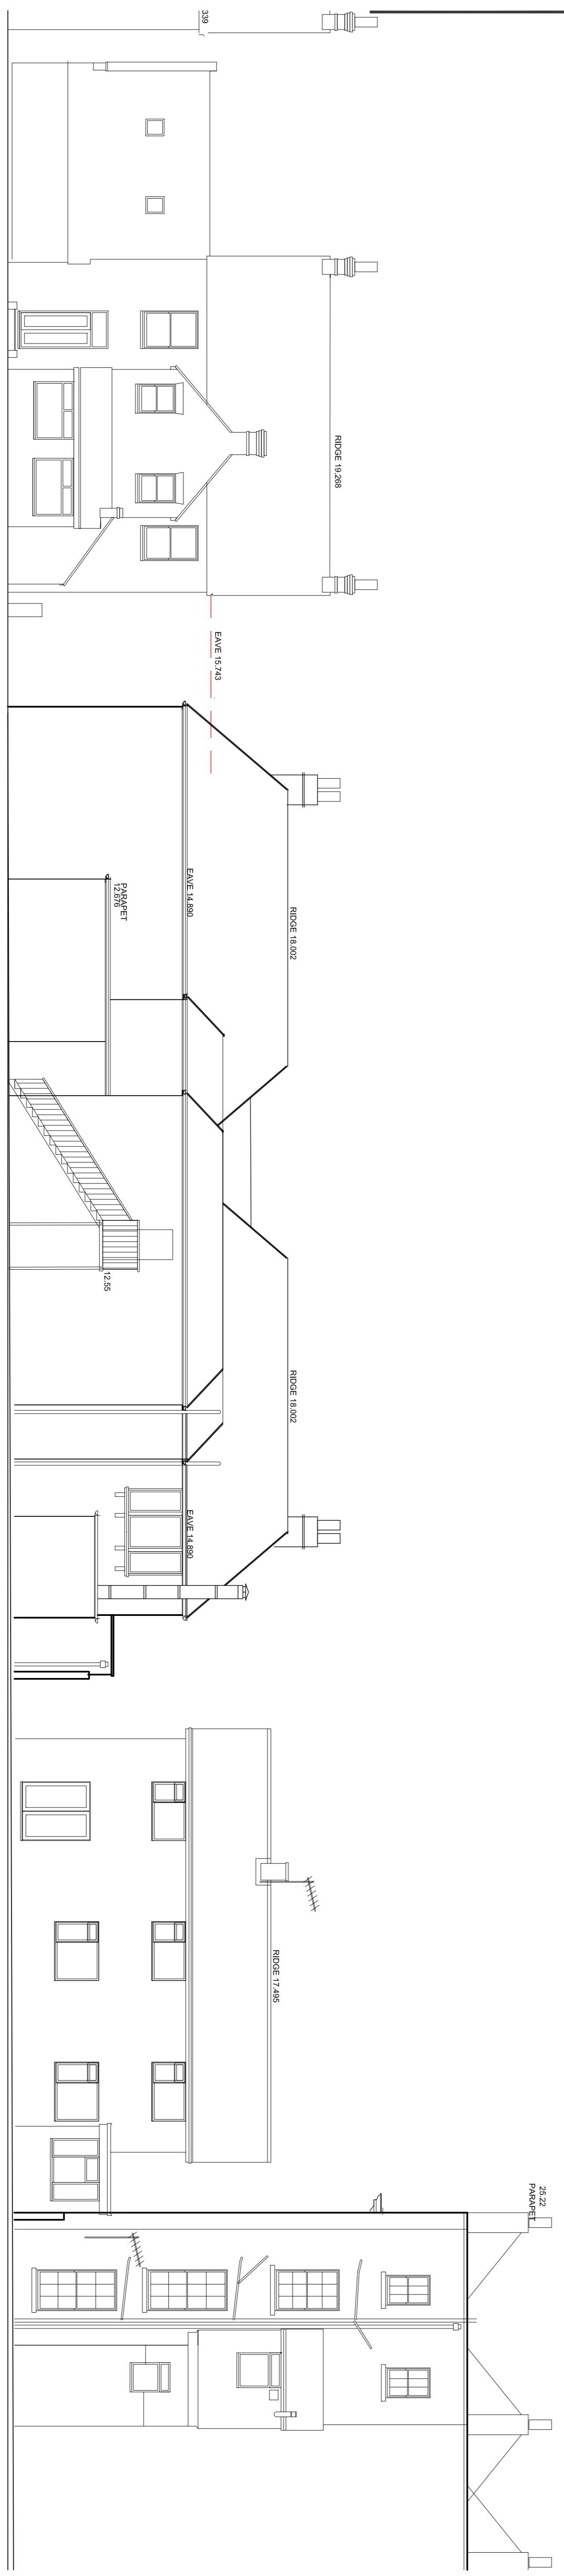

No. 203 (Copyright Notice) No. 219 (Copyright Notice) No. 218 (Copyright Notice) No. 215 (Copyright Notice)

Existing South Elevation

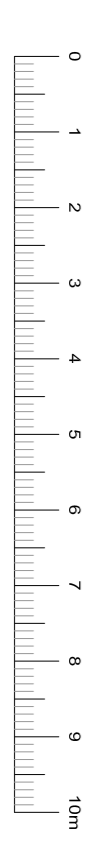

NOTE:
Do Not Scale
Report all discrepancies, errors and omissions.
Verify all dimensions on site before commencing any work on site or preparing shop drawings.
All materials, components and workmanship are to comply with the relevant British & European Standards, Codes of Practice.
For all specialist work, see relevant drawings.
This drawing is copyright of Urban & Rural Ltd