

Drawing #
PC0710

Sheet:
3

Date:
15/04/2021


Scale:
1:100 UOS

1m @ 1:50
2m @ 1:100
10m @ 1:500
25m @ 1:1250


Drawing Description
Proposed Plans & Elevations

Designed for
Mr S Ingham
9 Counting House Lane
Dunmow
CM6 1BX

Power Construction (Herts) Ltd
Design & Build Services
Caspian House
Little Easton
CM6 2JB
rob@powerconstruction.biz

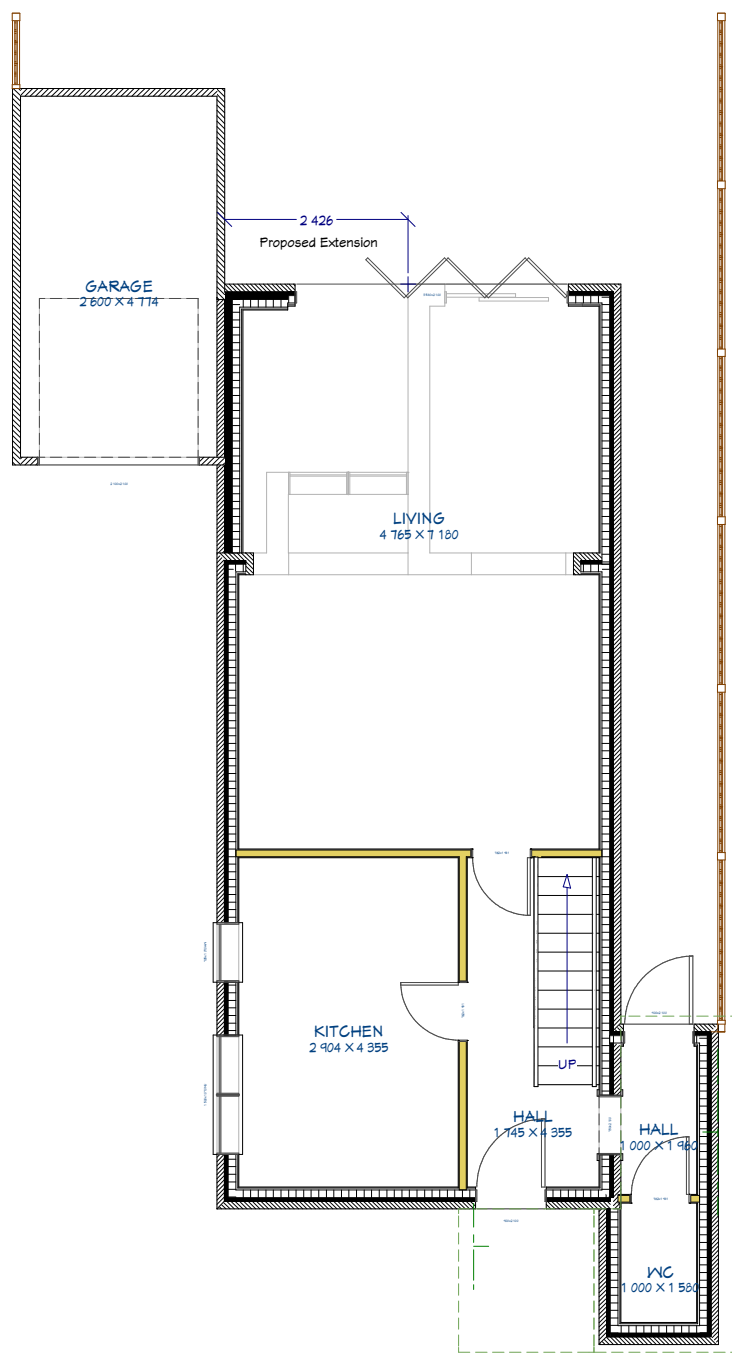


Proposed Ground Floor Plan

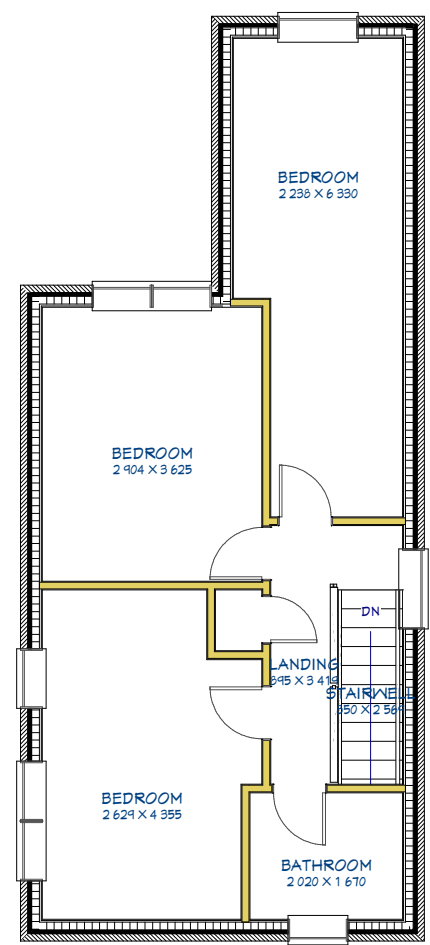

Proposed 1st Floor plan
(No change)



Proposed Side Elevation
(from rear garden)

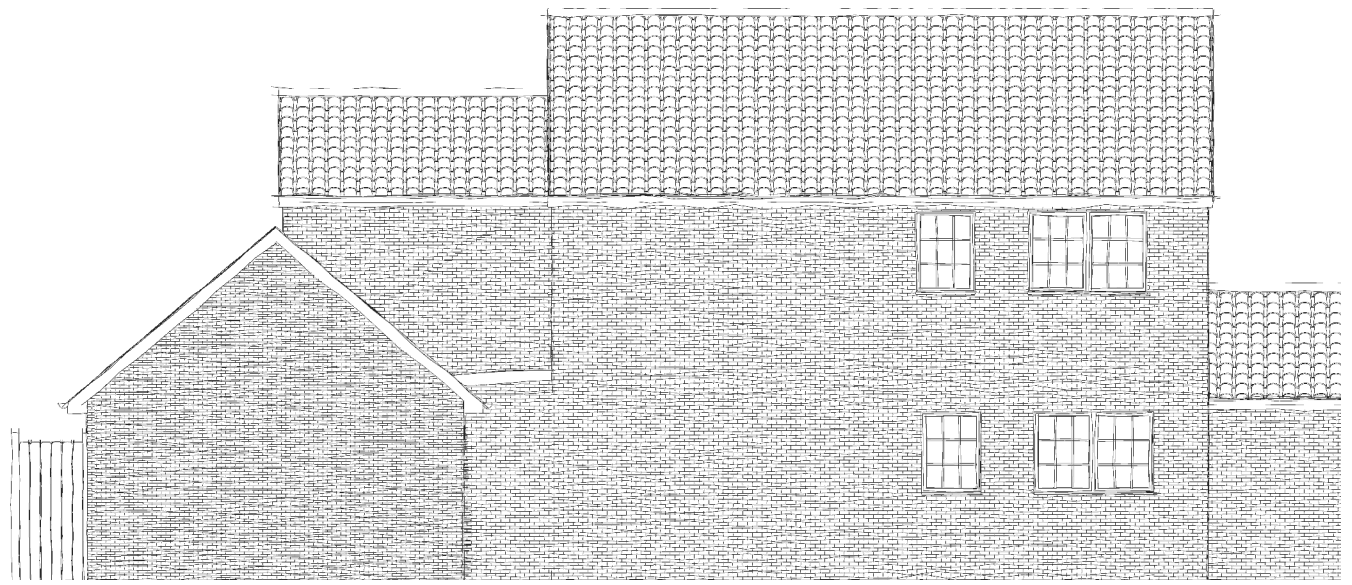

Proposed Front Elevation