



Jamb Detail at Main Entrance Doors

1 : 5

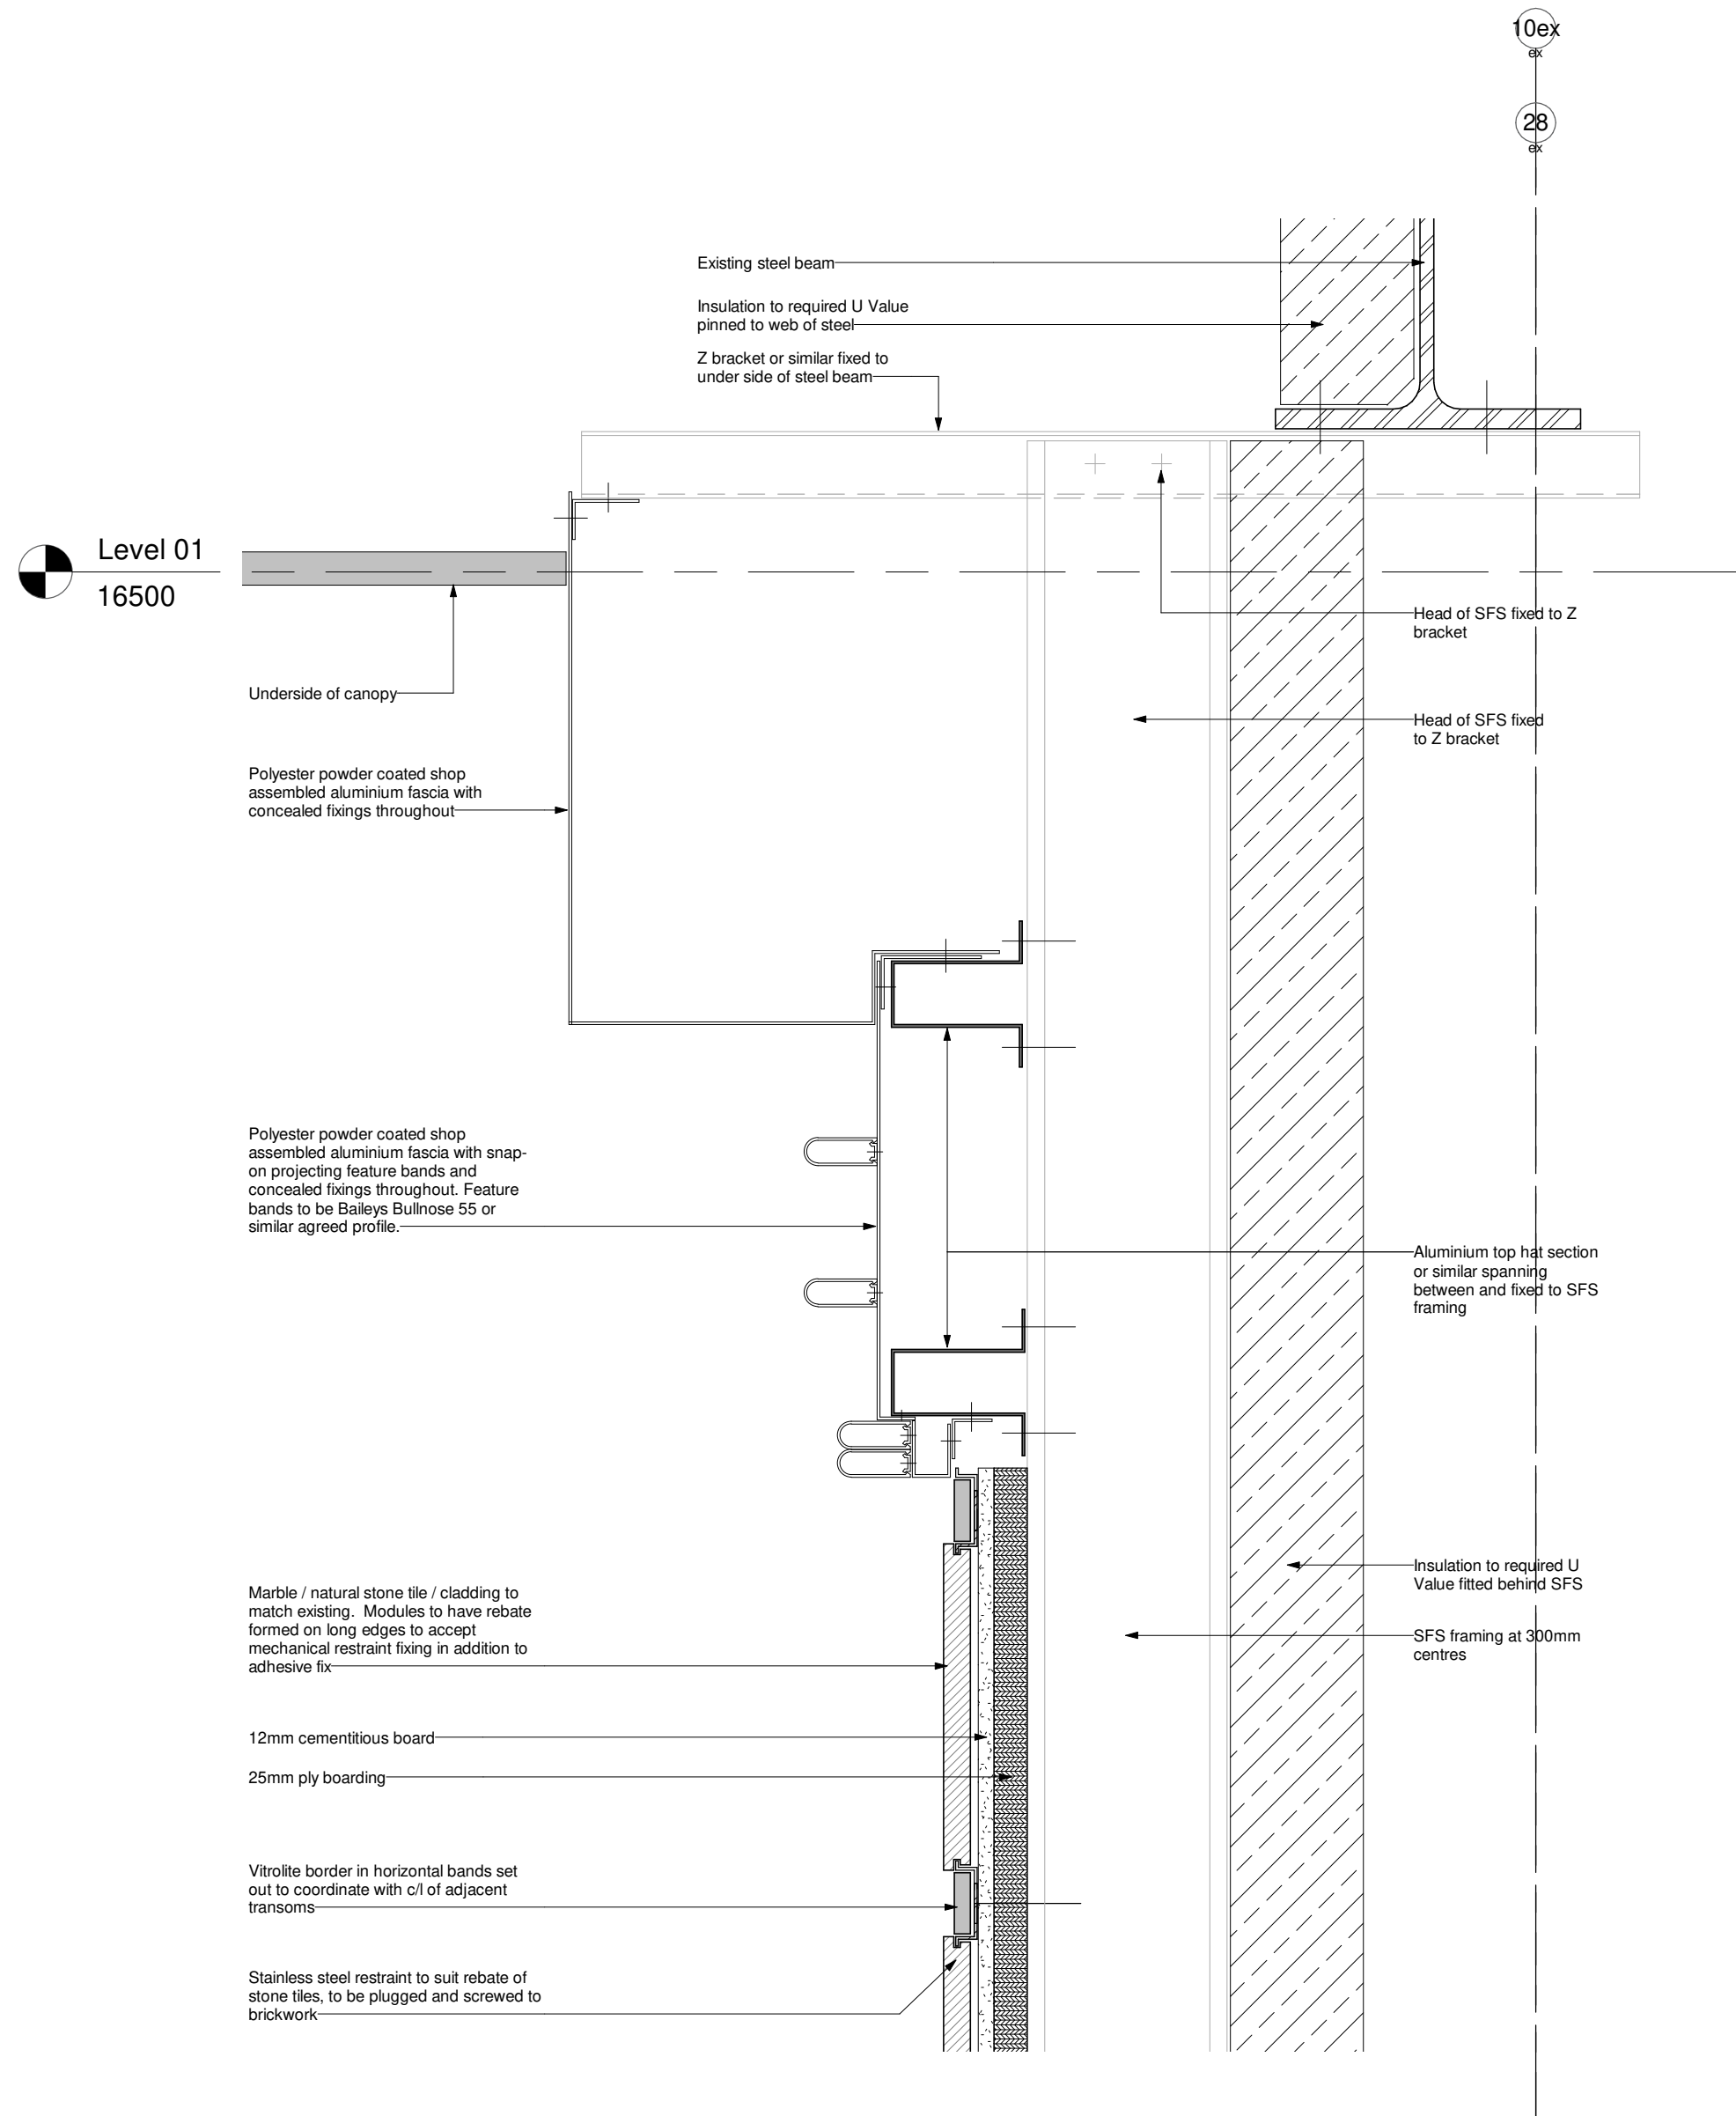

Detail thro' Head of Stone Cladding

1 : 5

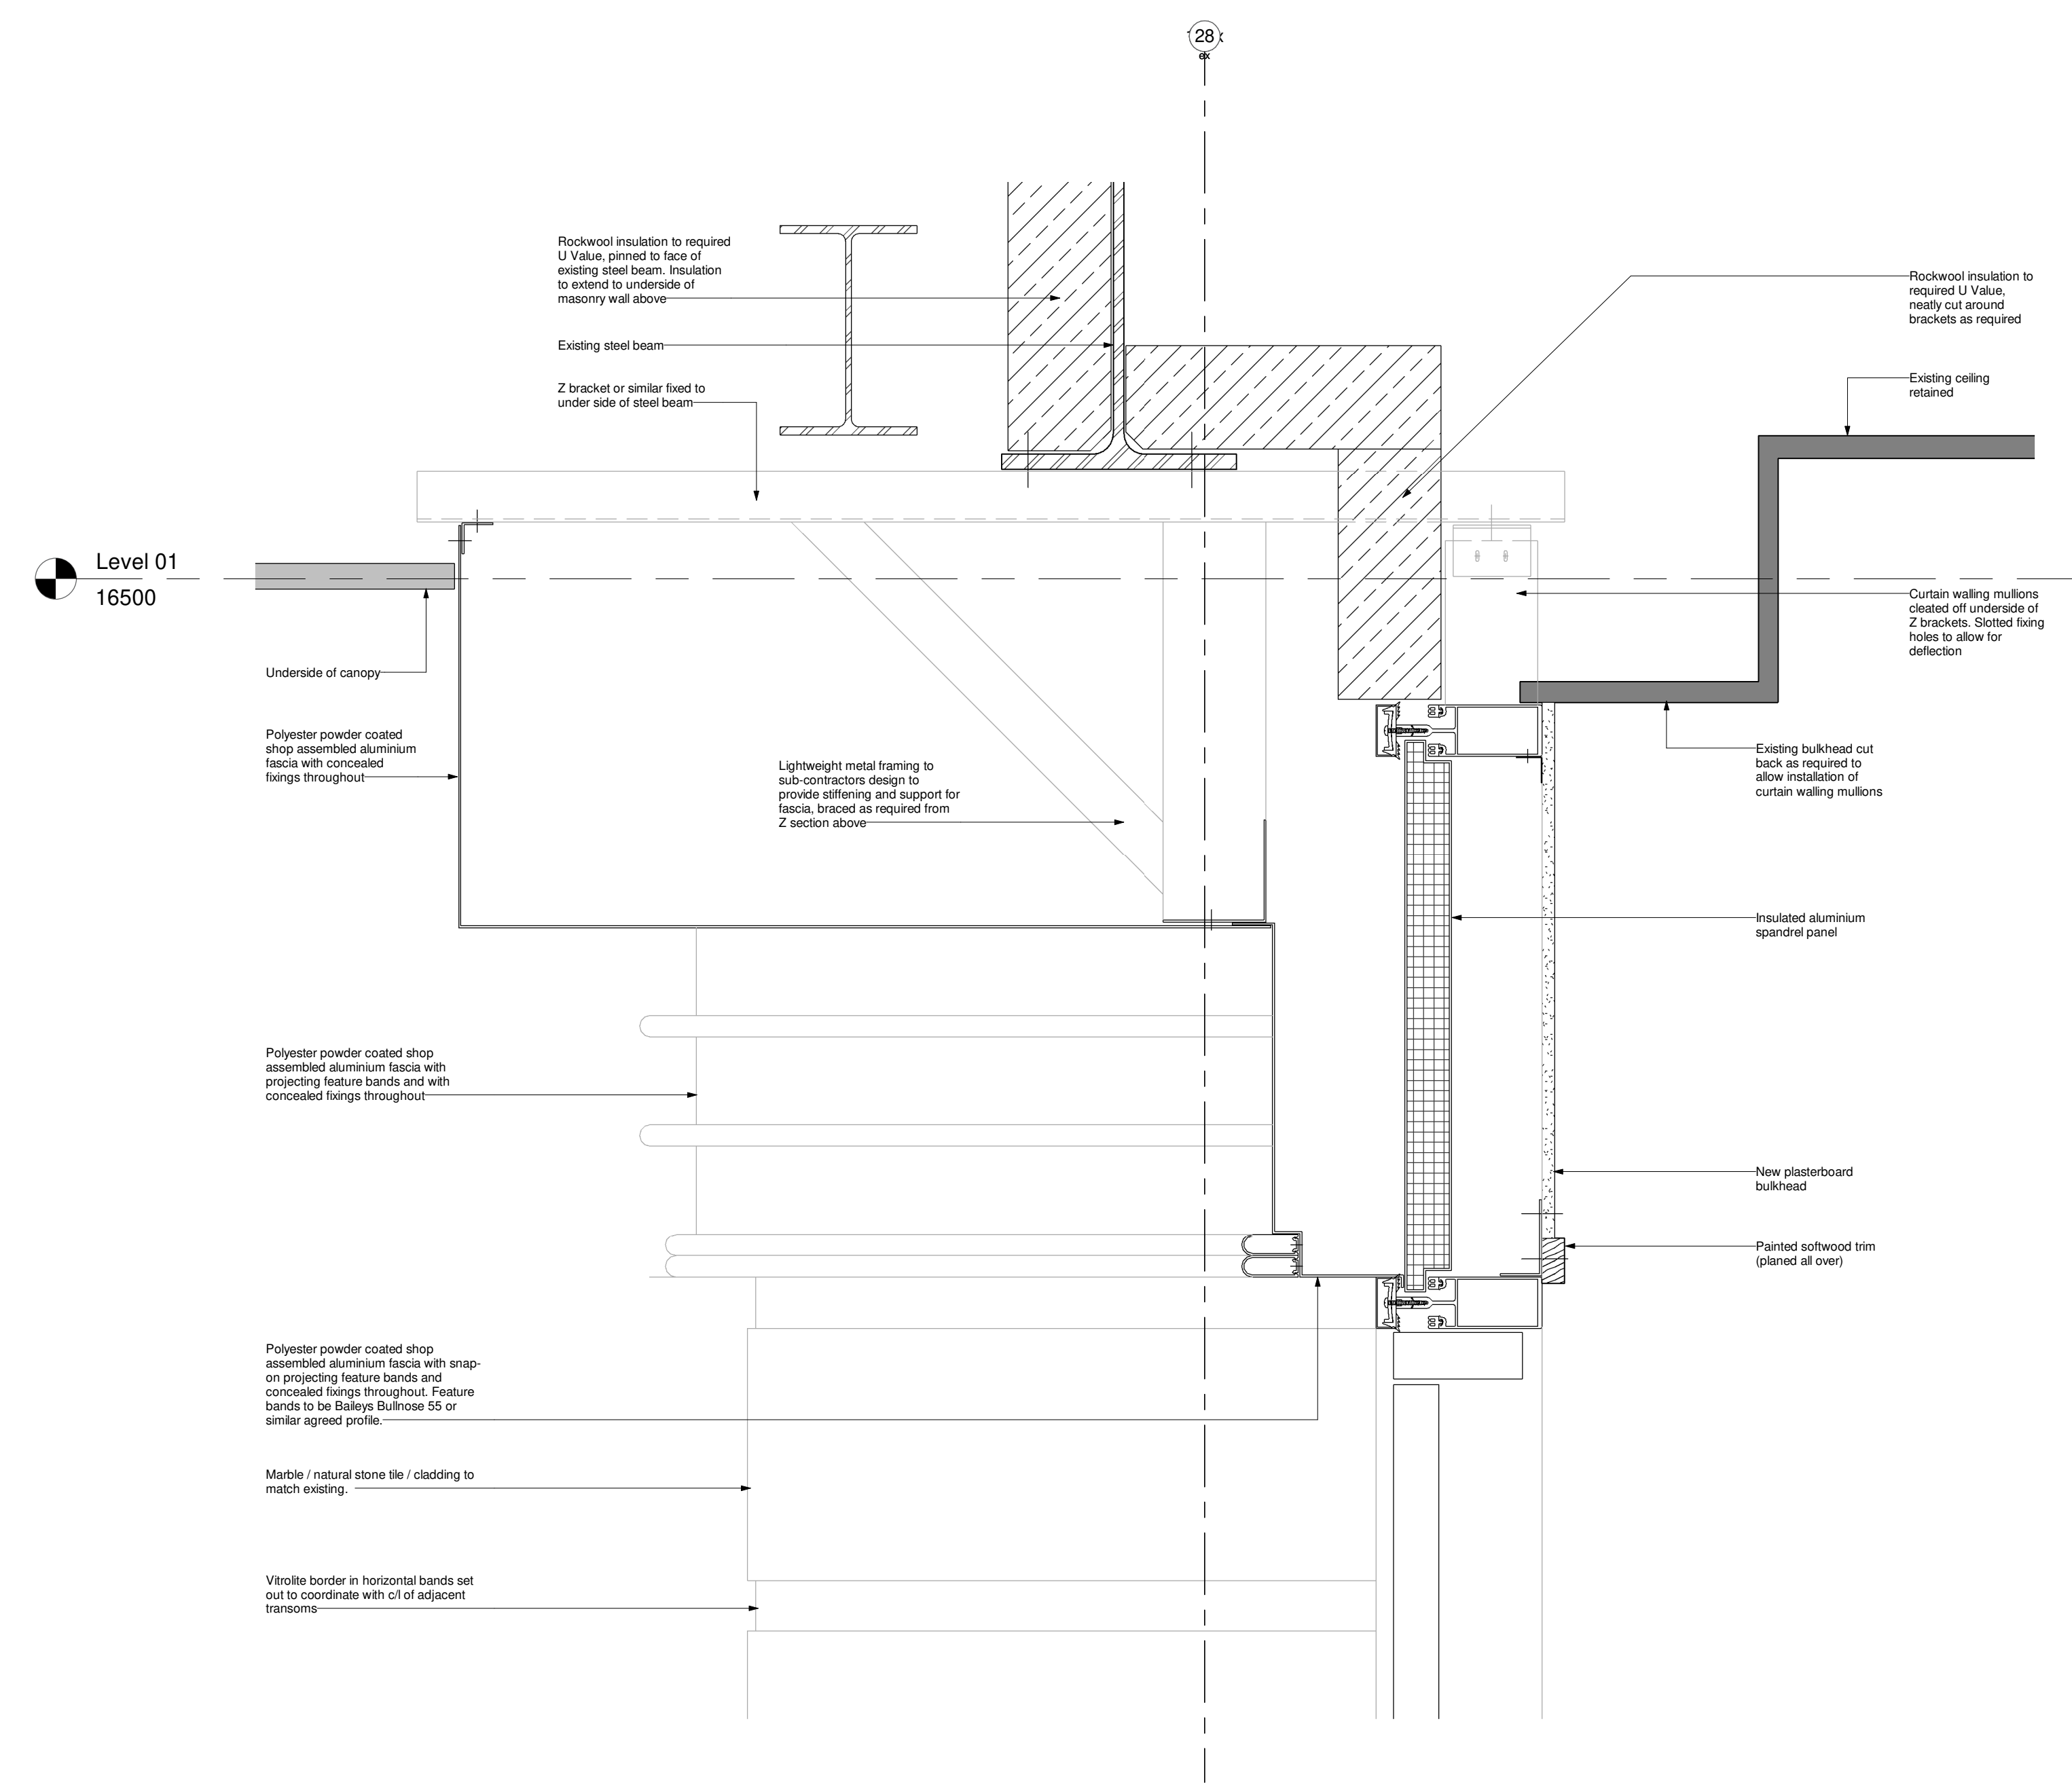

Detail thro' Head of Main Entrance Doors

1 : 5



Spaceworks
Benton Park Road
Newcastle upon Tyne
NE7 7LX
T: +44 (0)844 800 6660
www.spacearchitects.co.uk

Project STOCKTON GLOBE				
Drawing Title External Wall Detail Sheet 8				
Project No. K00186	Drawing No. ZZ-ZZ-DR-A-21-1008	Suitability S0	Revision C1	Scale at A1 1 : 5
File Reference: K00186-SPACE-ZZ-DR-A-21-1008-S0-C1				