


TYPICAL FIXING DETAIL

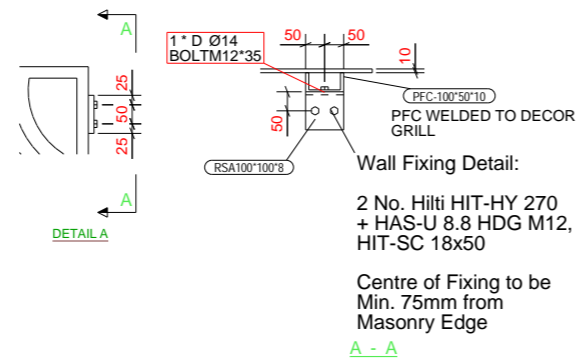

TYPICAL SPEC:
 STEEL GRADE - SHAFTS - S355
 - FITTINGS/PLATES - S275
 FIXINGS TO BE GRADE 8.8 U.N.O
 FINISH: GALVANIZED & PAINTED (SEE BELOW)
 DECOR GRILLS - GALVANIZED & PAINTED
 GREEN RAL 6027 (TBC)
 FIXING BRACKETS - GALVANIZED & PAINTED
 BLACK RAL 9005

PRELIMINARY ISSUE

ERECTORS NOTE !	P-0	PRELIMINARY ISSUE	03.08.2020
	REV MARK	REVISION DESCRIPTION	REVISION DATE
MARKS TO BE HARDSTAMPED AT LOCATION OF :	AM Fabrication (Northern) Ltd Unit 1 Franklin Ind. Estate, Patterson Street, Blaydon, Tyne & Wear, NE21 5TL T-0191 414 1796		
INDICATES CONTACT SIDE OF FIN PLATE	DRAWING TITLE	ART DECOR GRILL DETAIL	
	CONTRACT	THE GLOBE THEATRE	
	MODELLED BY	AMF	CHKD BY: AMF DESIGN
	CONTRACT NO	PR-372	ISSUE DATE
	DRAWING No	K00186-AMF-XX-XX-DR-X-0016-P0	SCALE
			1:10
		REVISION No.	P-0