


Section Through Display Case

1:10

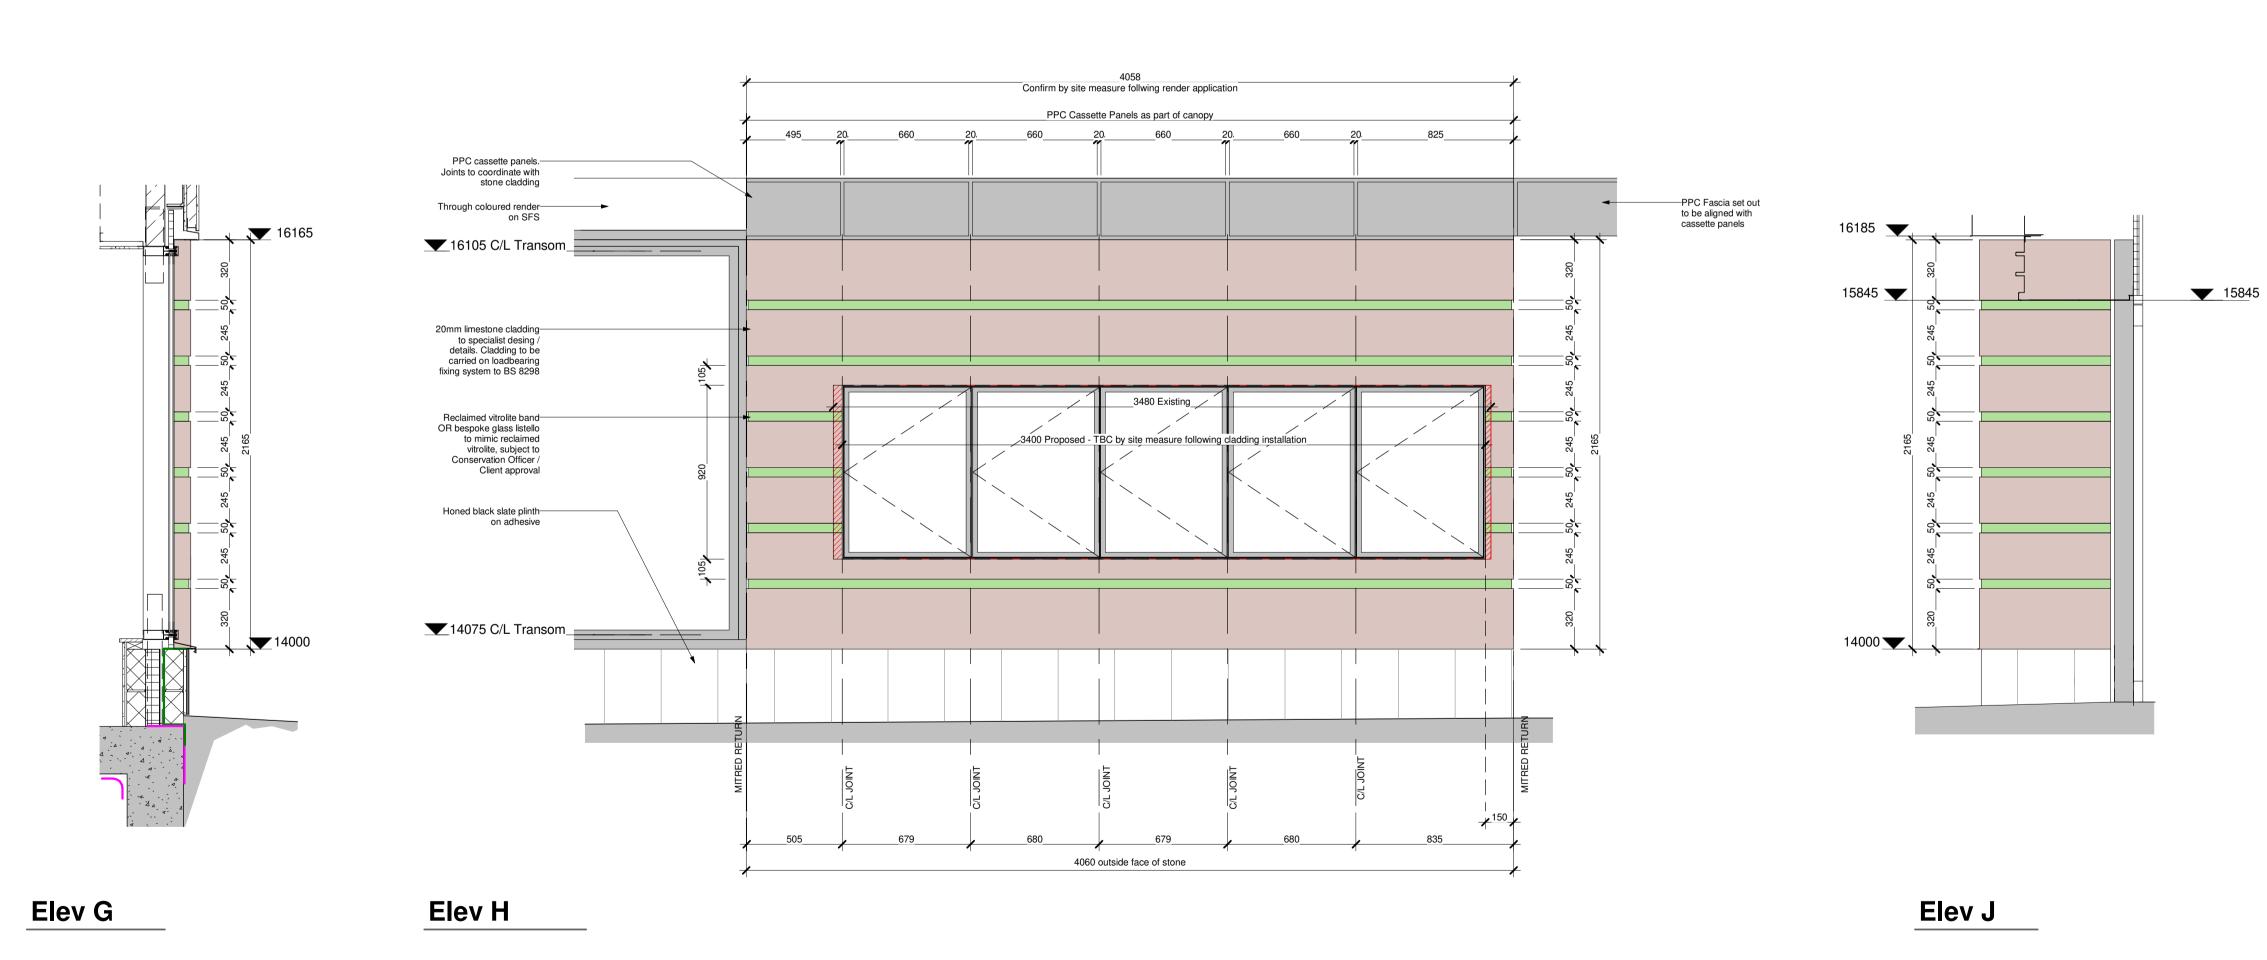

REFER TO DRAWING ZZ-00-DR-A-21-4003 FOR COMPONENT ELEVATION OF DISPLAY CASE

Author Checker Date

GB DC 12.01.2021 P1 First Issue

Revision Description

NOTE:
All dimensions are to be site checked prior to the manfucture of any stonework or fabrication of components





Project				
STOCKI	ON GLOBE			
Drawing Title				
High Stre	et Stone Cladding - Left E	Elevation	ĺ	
J	_			
J	_			
	_			
Project No.	Drawing No.	Suitability	Revision	Scale at A1
Project No. K00186	Drawing No. ZZ-00-DR-A-21-4003	Suitability	Revision P1	Scale at A1 As indicated

This drawing is Copyright - Check all dimensions on site - Inform originator of any discrepancies - Work to figured dimensions only - Do not scale