
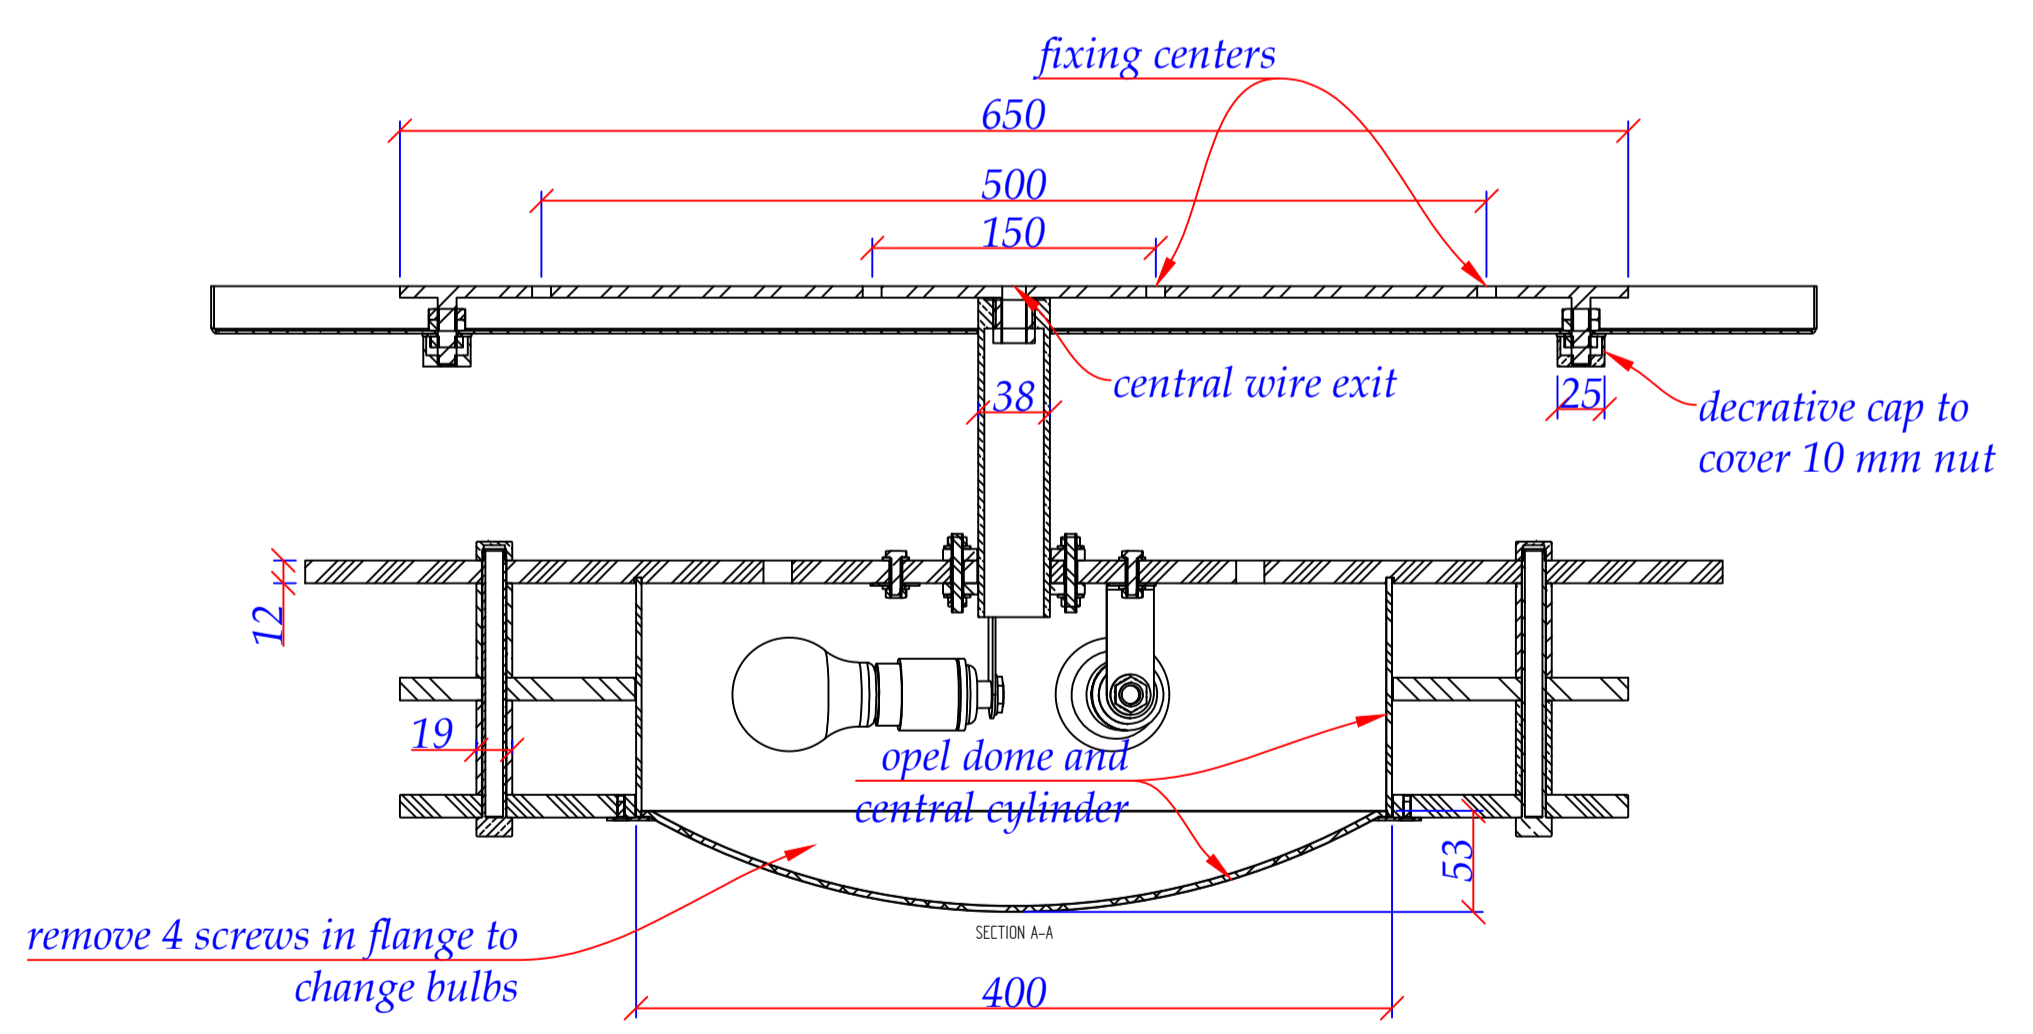


clear Perspex rings to main body  
 nickel plated to all visible surfaces  
 opal Perspex to dome and central cylinder

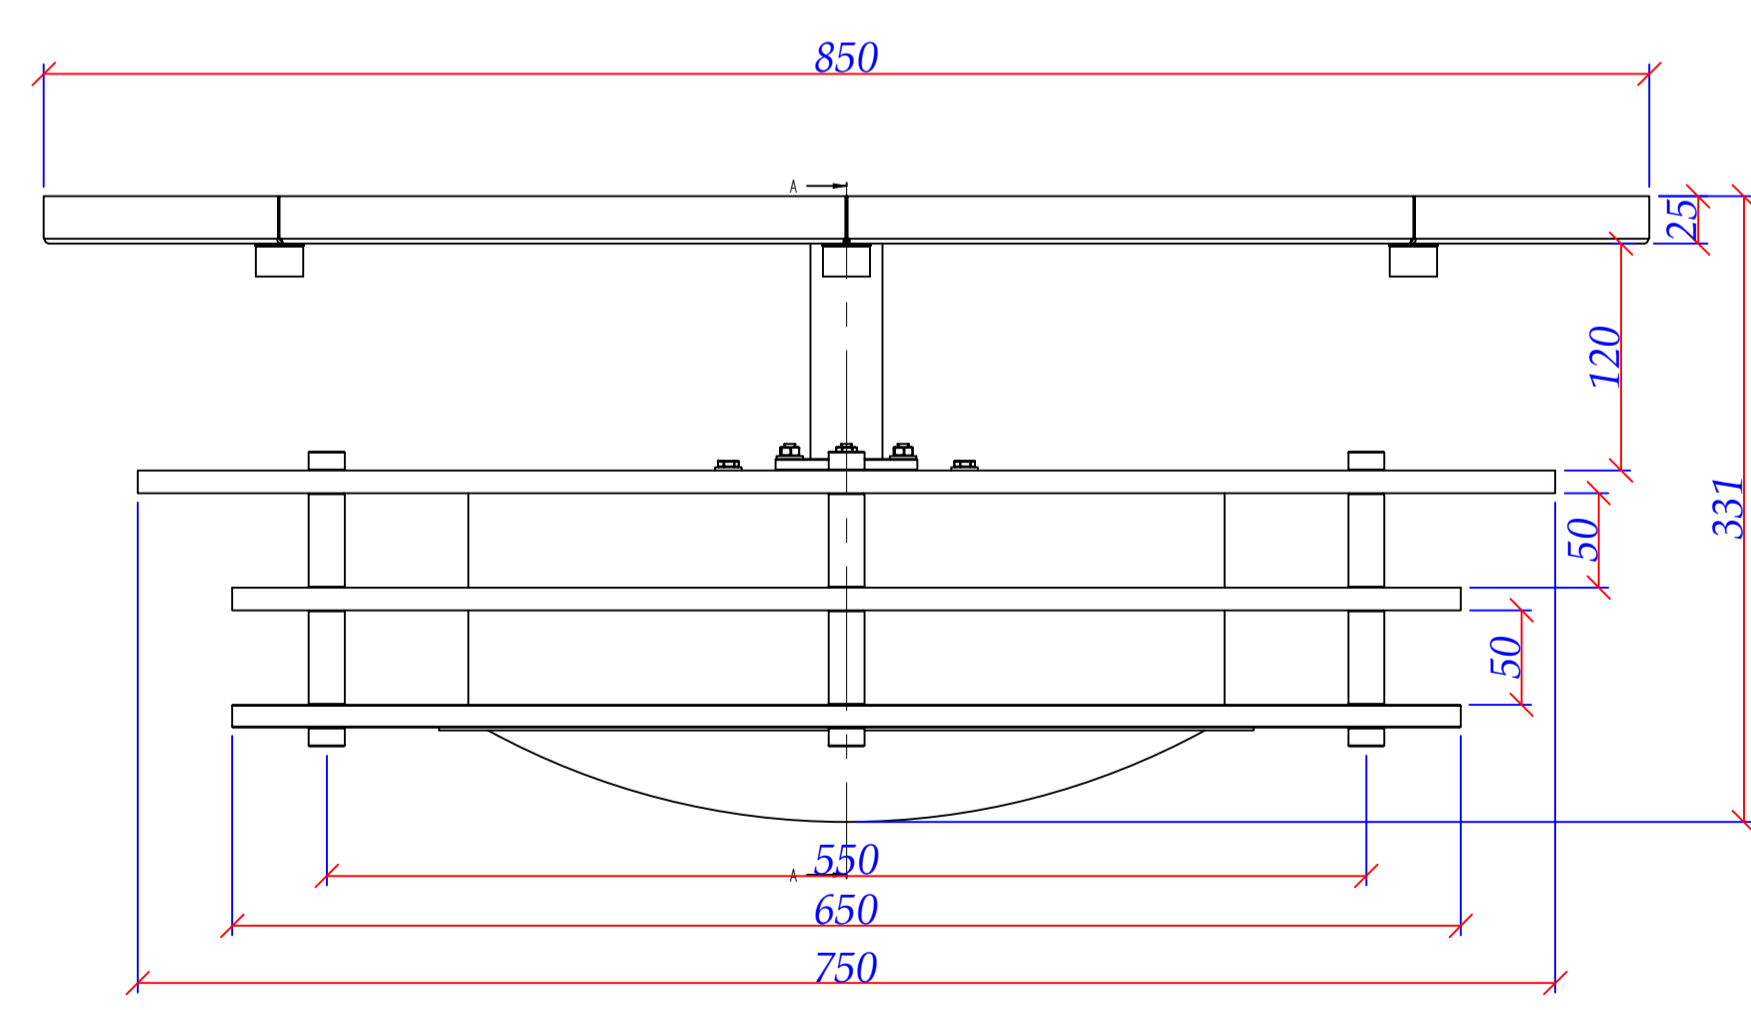

**Great British Lighting**

DENHAM WAY  
 FLEETWOOD  
 LANCASHIRE  
 FY7 4JH  
 TEL: 01253 778800  
 FAX: 01253 778800  
 E-MAIL: sales@greatbritishlighting.co.uk

CUSTOMER >	Mc Nally & Thompson
PROJECT >	Stockton Globe Theatre
CUSTOMER REF >	Heritage Type A
GBL QUOTE No >	33146
MATERIAL >	Brass & Perspex
FINISH >	Nickel Plated
LAMP DETAIL >	E27 Lampholder Max Watt 60 w
DRAWN BY >	T D Burman
DATE DRAWN >	Monday 16th November 2020
SCALE >	1:4 on A1 DO NOT SCALE
QUANTITY >	6

This drawing is the property of GBL (NW) Ltd and is not to be used without prior consent from GBL(NW)Ltd