

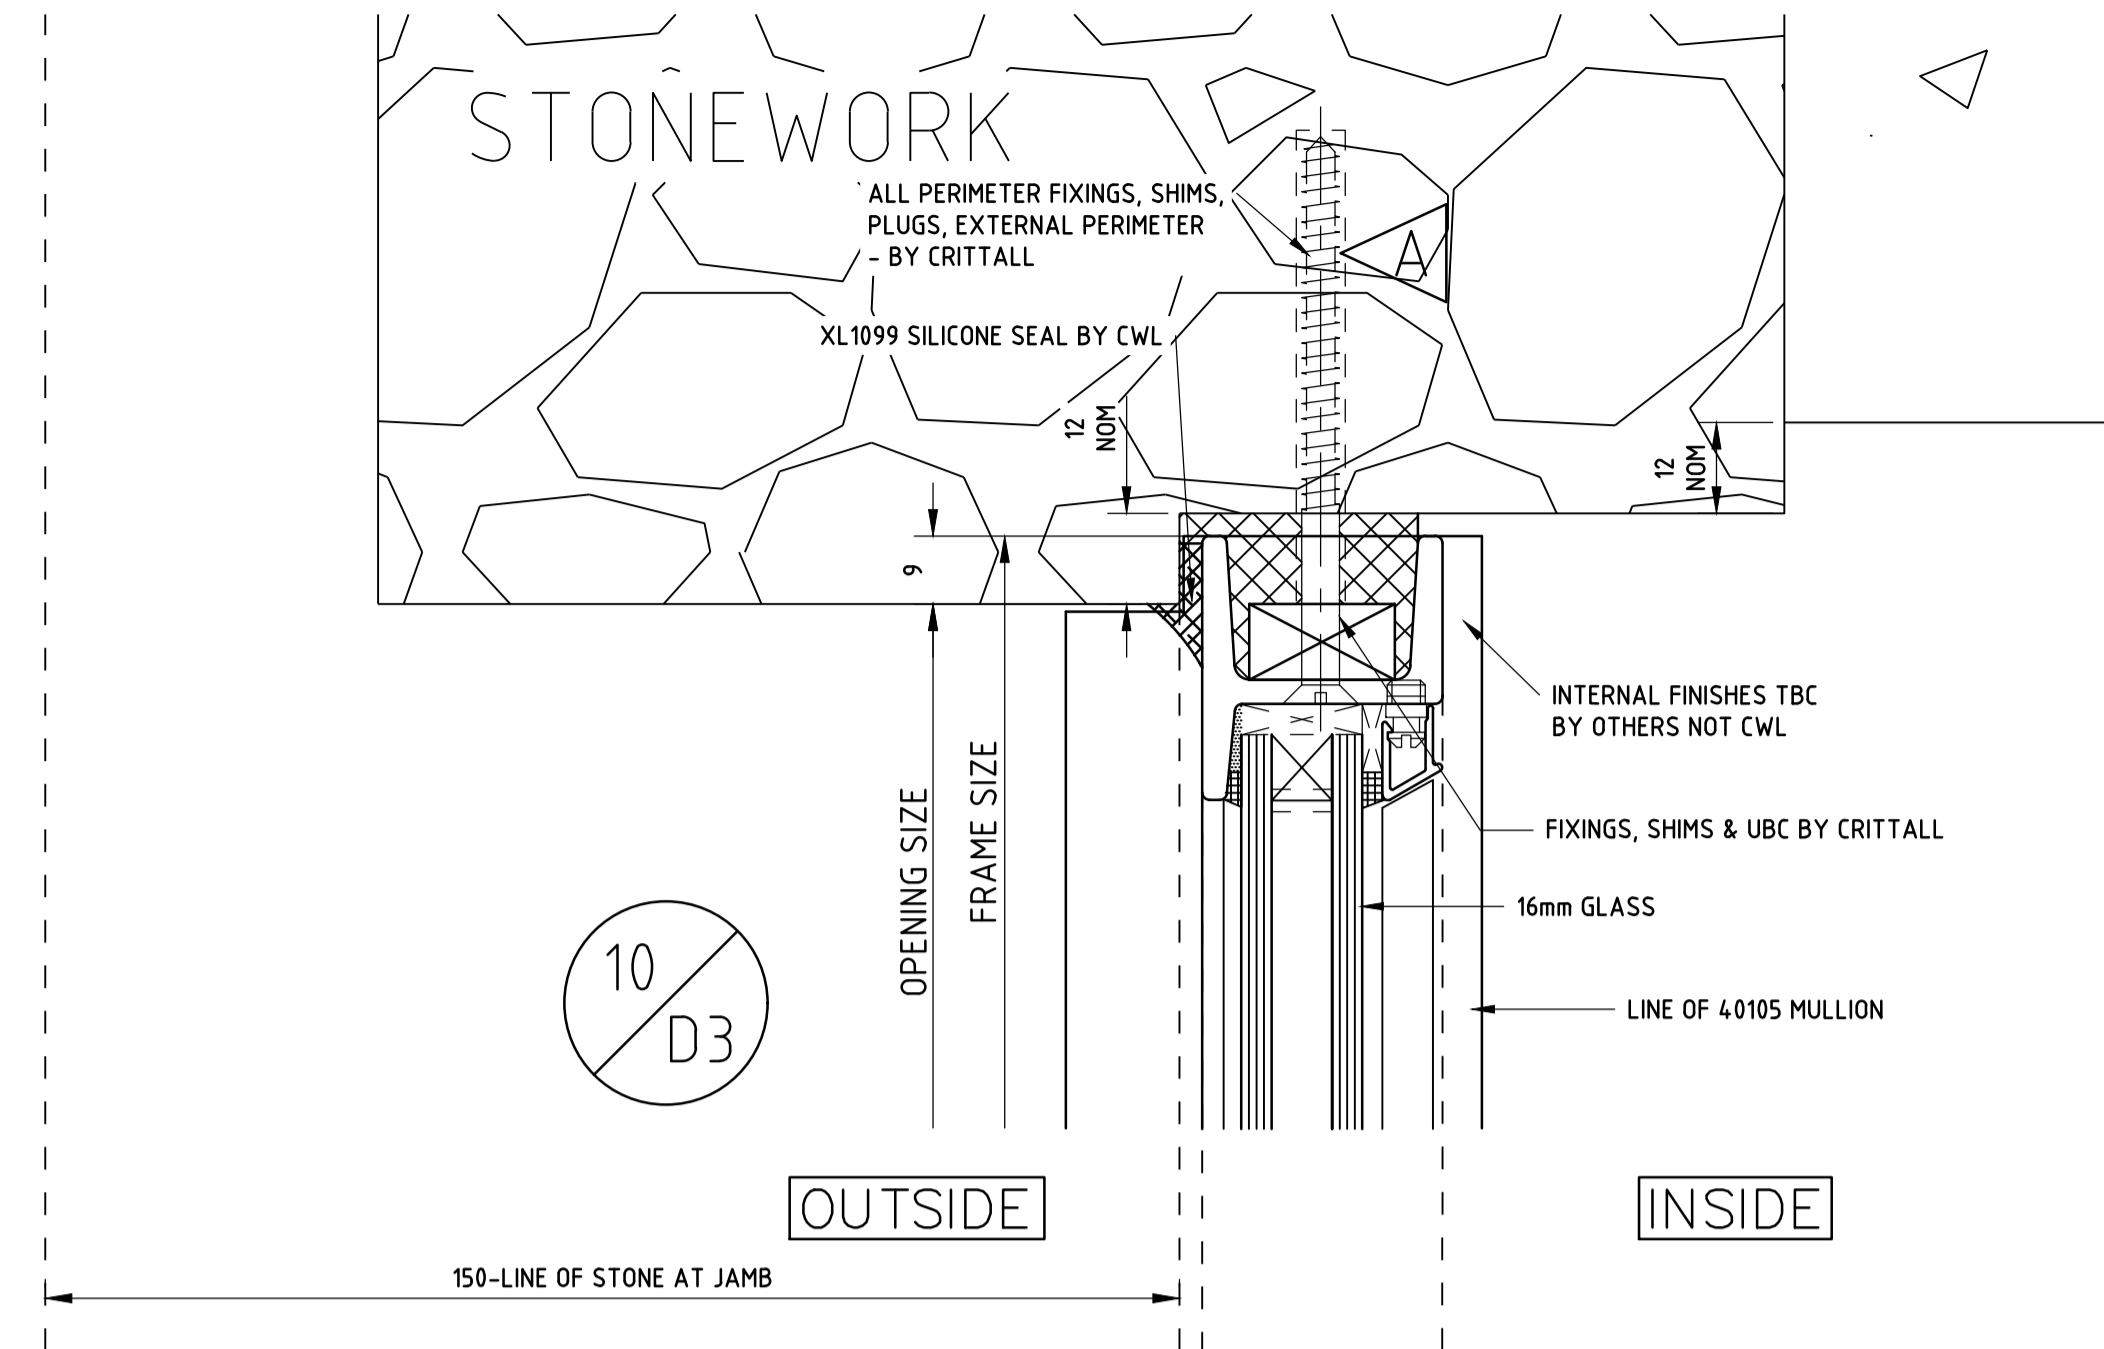


This drawing is the property of CRITTALL WINDOWS Ltd. It is a confidential document and must not be copied, used or its contents divulged without prior written consent.

OUTSIDE ELEVATIONS - DO NOT SCALE

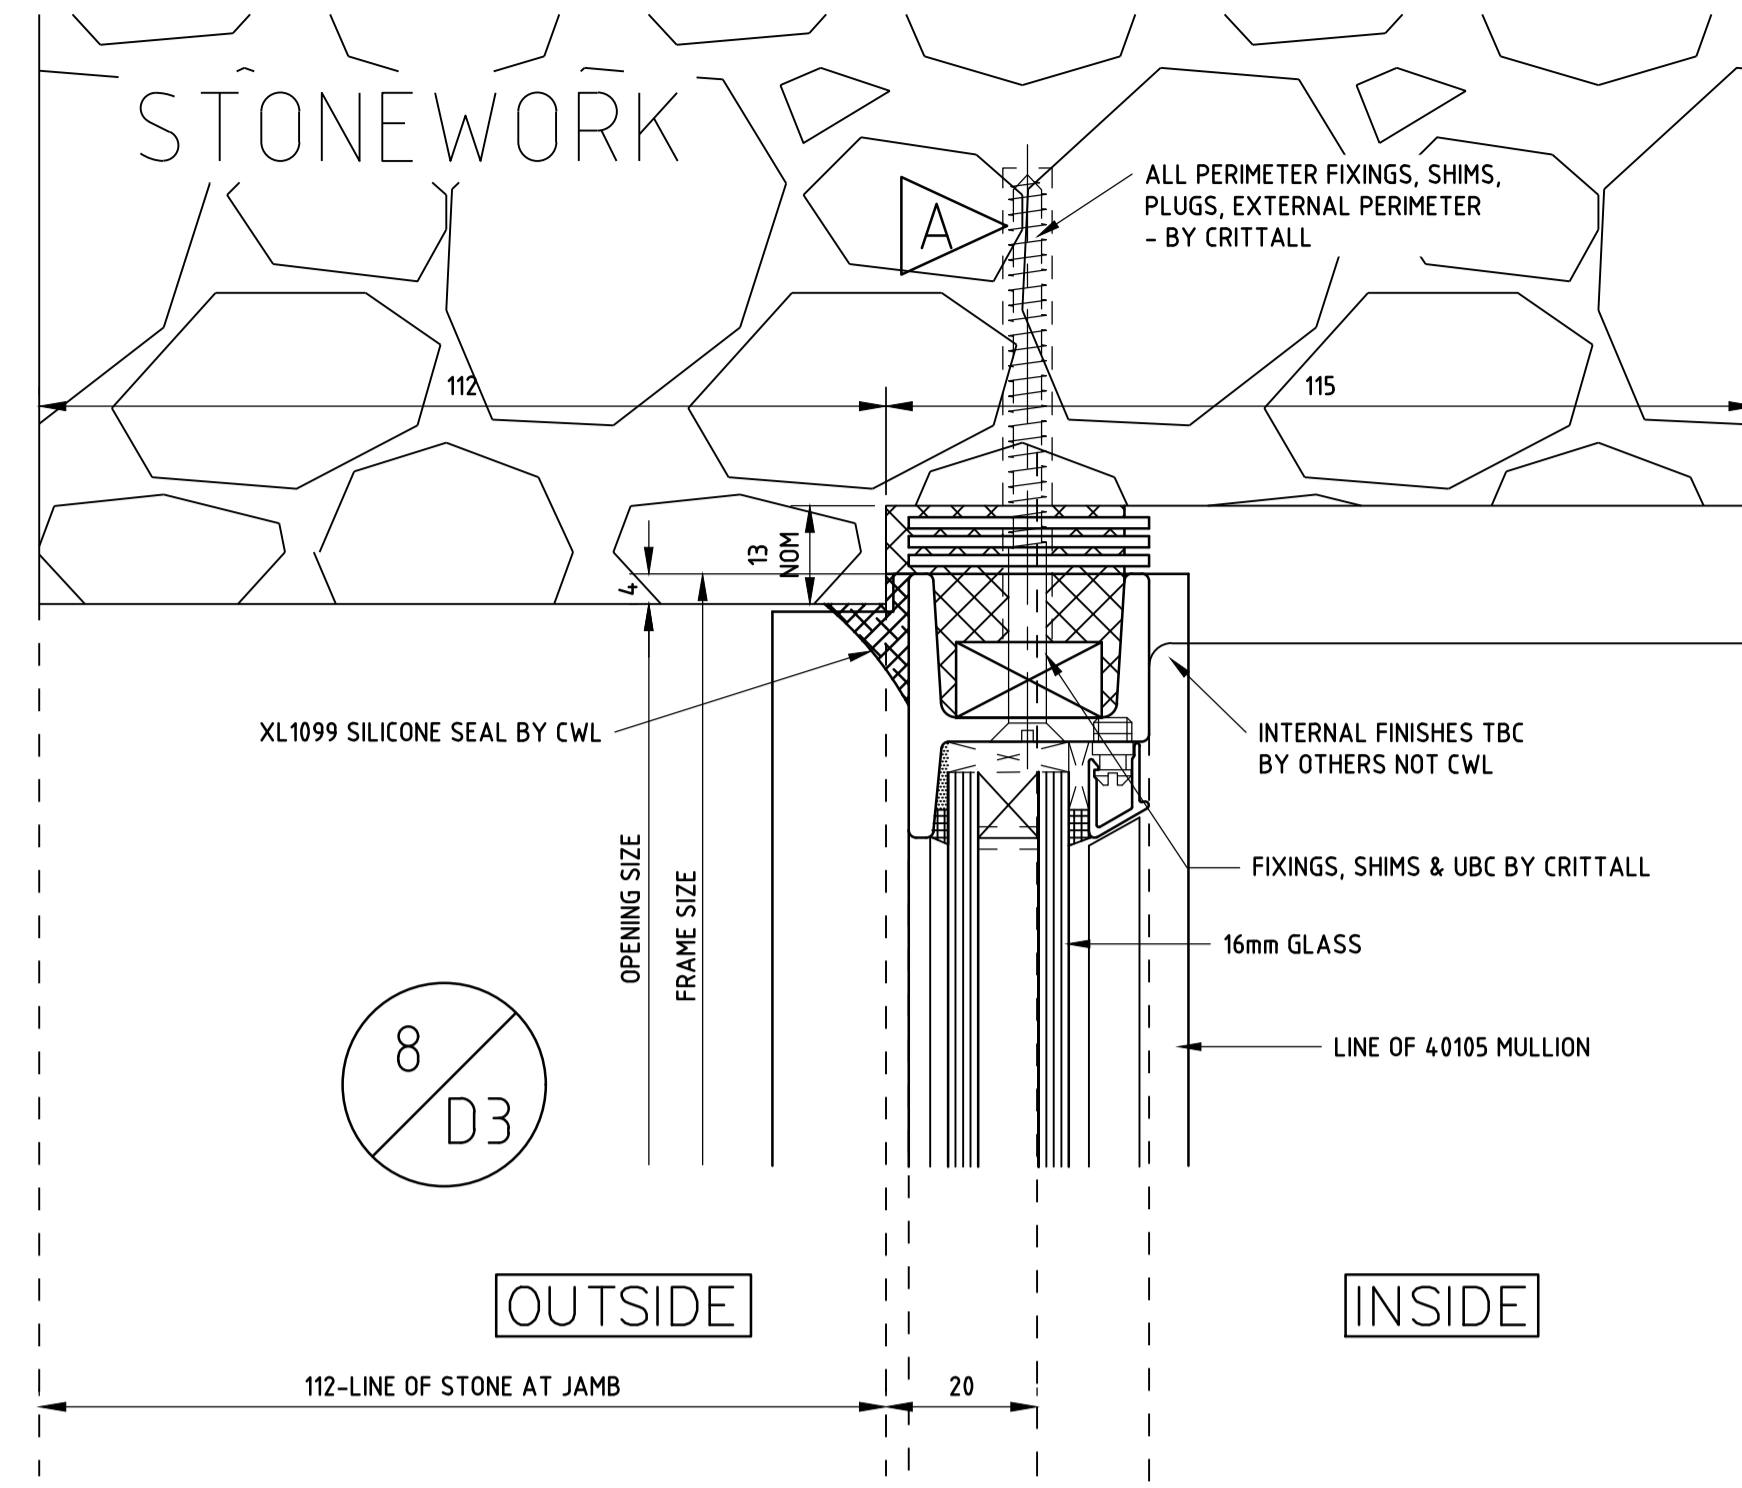

CONTRACTOR NOTE
ANY INTERNAL FINISHES TO BE APPLIED AFTER WINDOW INSTALLATION

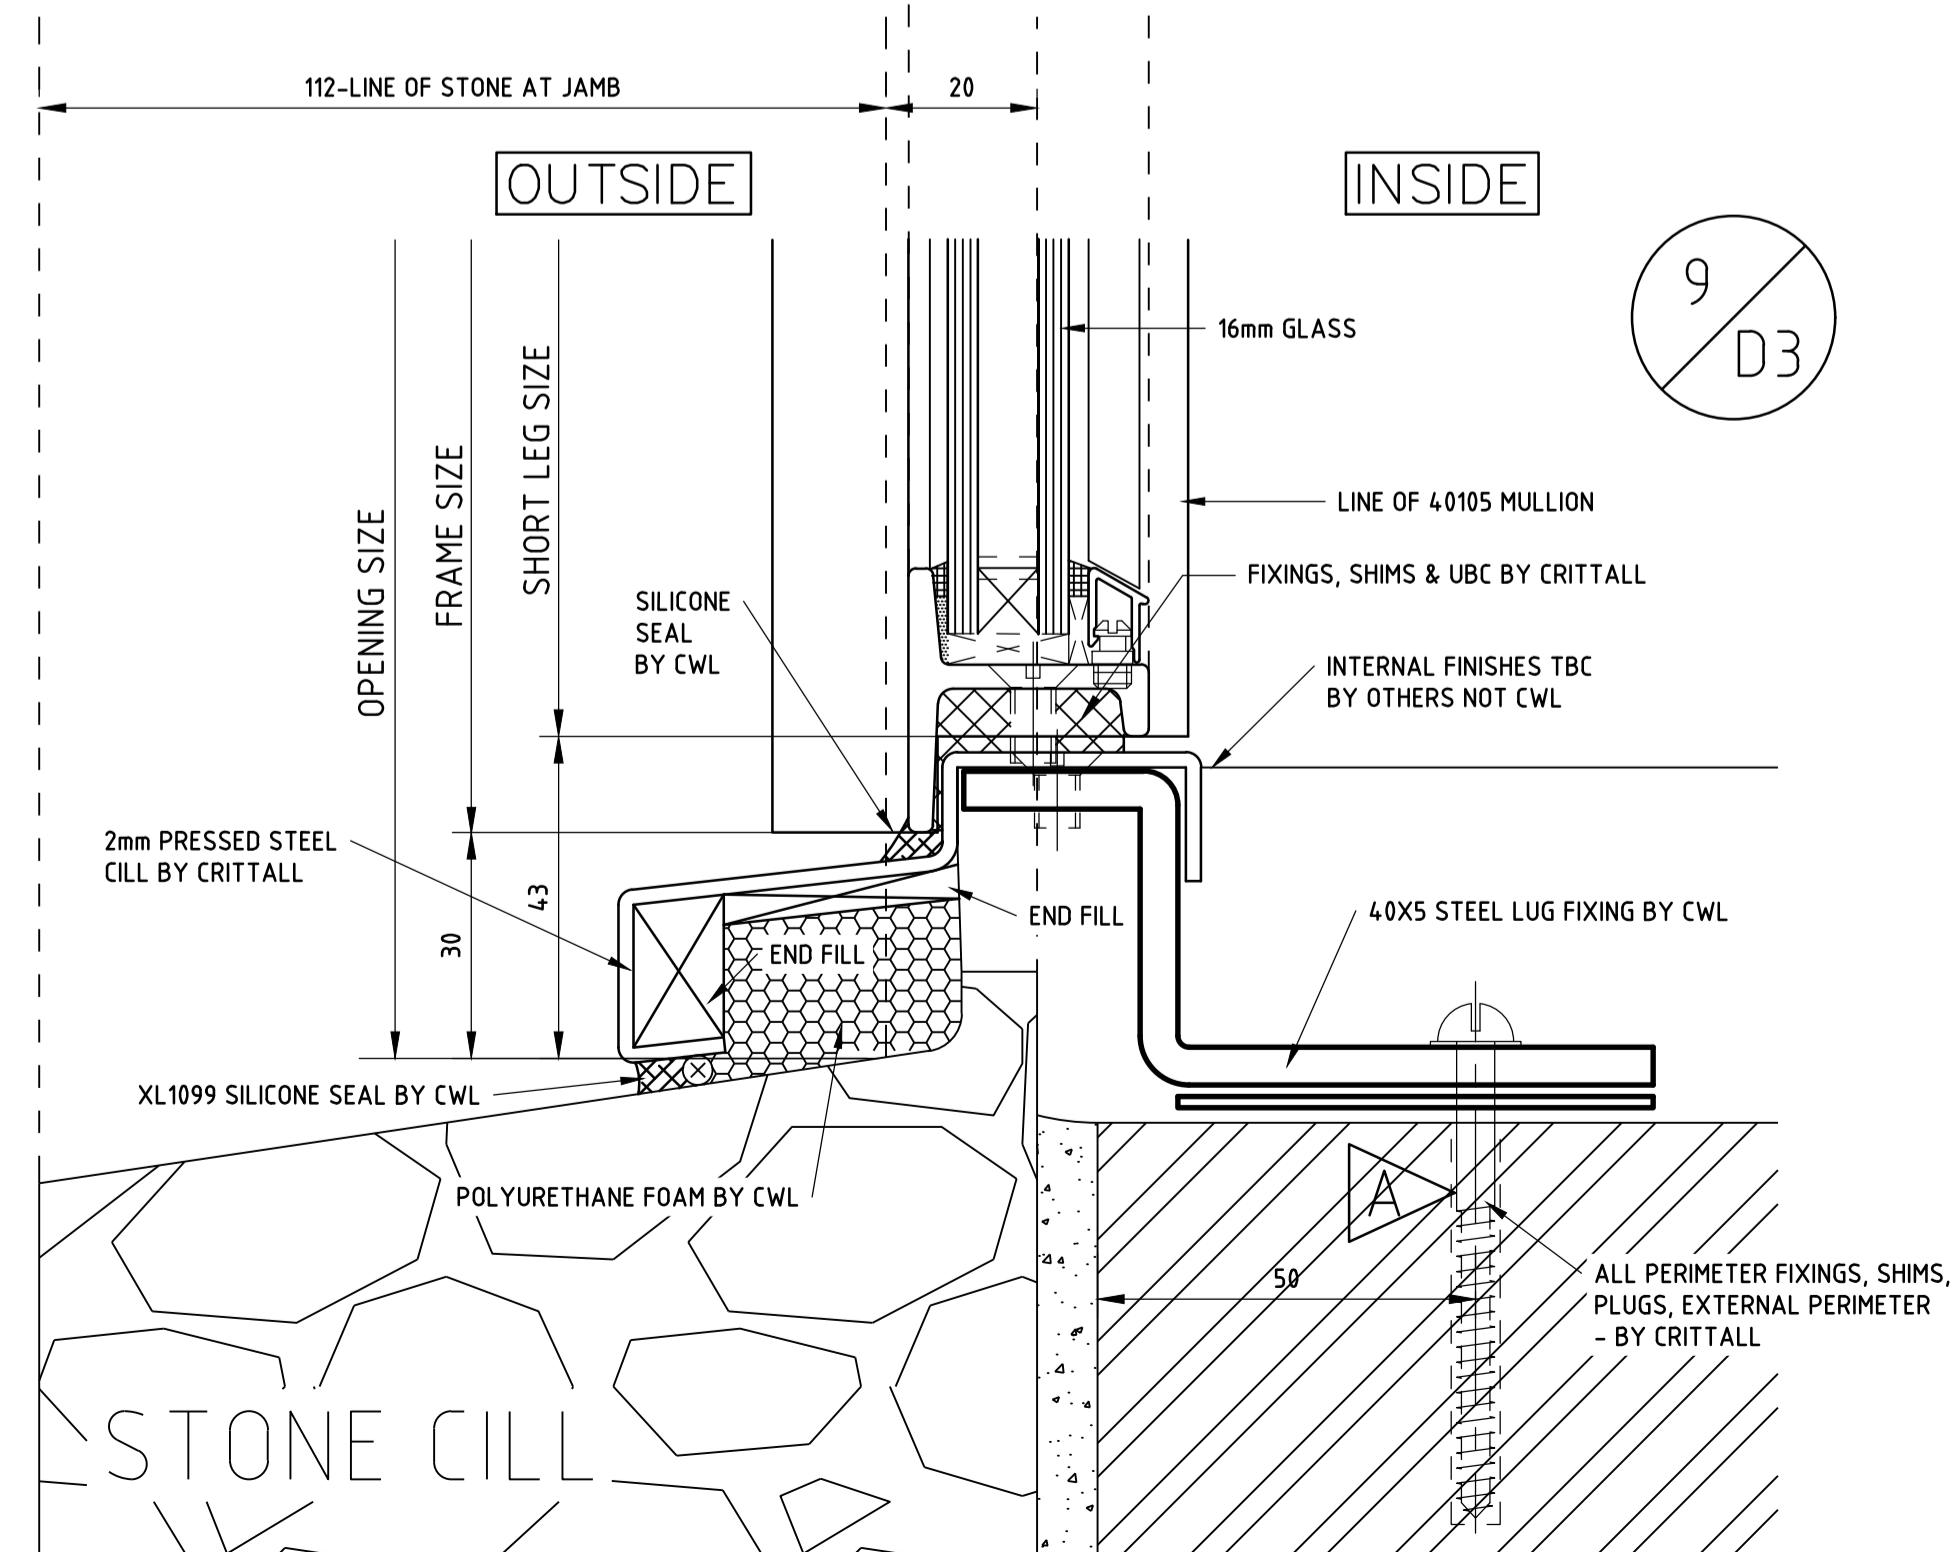

REVISION	REVISION TO ESTIMATE	BY	DATE

CONSTRUCTION ISSUE

- * DETAILER'S SIGNATURE AUTHORIZES RELEASE FOR PRODUCTION/INSTALLATION
- LEGEND:
(DELETE AS APPLICABLE)
- EXTERNAL POINTING BY CRITTALL/OTHERS
 - PLUGS BY CRITTALL
 - HOLES BY GENERAL CONTRACTOR/CRITTALL
 - POLYURETHANE FOAM INFILL BY CRITTALL
 - POLYURETHANE FOAM/WATERPROOF INFILL NOT WITHIN CRITTALL SCOPE OF WORKS
 - BRICKWORK ETC TO BE FLUSH-POINTED 12mm FORWARD OF EXTERNAL FACE OF WINDOWS
 - DETAIL NUMBER
 - DRAWING NUMBER

TOLERANCES: OUR PRICES ARE BASED UPON OPENINGS FOR WINDOWS BEING SUFFICIENTLY ACCURATE IN SIZE, POSITION, SQUARENESS AND STRAIGHTNESS TO ENABLE WINDOWS TO BE FIXED WITH A MAXIMUM 6mm CLEARANCE BETWEEN WINDOWS, FIXING BRACKETS AND STRUCTURE

BI-METALLIC CORROSION: THE CONTENT OF THESE DRAWINGS HAVE TAKEN INTO CONSIDERATION BI-METALLIC CORROSION (GALVANIC ACTION) EFFECTS FOR THE MATERIALS USED THEREIN, BY FOLLOWING THE ADVICE GIVEN IN PD 6484:1979, PUBLISHED BY BSI

VARIATIONS TO CONTRACT: FINAL APPROVAL OF THIS DRAWING BY THE SPECIFIER WILL BE DEEMED AS ACCEPTANCE OF PAYMENT LIABILITY FOR ANY TIME AND/OR COST VARIATION TO THE CONTRACT

THIS DRAWING IS THE PROPERTY OF CRITTALL WINDOWS LIMITED. IT IS A CONFIDENTIAL DOCUMENT AND MUST NOT BE COPIED, USED OR ITS CONTENTS DIVULGED WITHOUT PRIOR WRITTEN CONSENT © CRITTALL WINDOWS LTD 2018

REVISION	REVISION TO DRAWING	BY	DATE
B	UPDATED TO CONSTRUCTION ISSUE	BC	08.01.20
A	CONTRACTOR NOTE ADDED	BC	06.01.20



TITLE: THE GLOBE STOCKTON ON TEES TS18 1PL

CONTRACTOR: WILLMOTT DIXON CONSTRUCTION LTD TEAM VALLEY TRADING ESTATE, GATESHEAD NE11, 0PZ

ARCHITECT: SPACE ARCHITECTS NEWCASTLE UPON TYNE NE7 7LX

DRAWN: BEN CAIRA DATE: 27.11.19

CHECKED: SCALE AT A1 1:1

DRAWING NUMBER: 9660G2B SHEET NUMBER: D3

REVISION NUMBER	A	B								
DETAILED BY		DATE			DIST					
FINISH										