

CE229 FIBROUS PLASTERER
SURVEY WDC/GLOBE/02

STAGE RIGHT


Remove →

Repair

RED DARTS
"OFFICE"

4 GALEY
POSITION

Bar
Cove
under

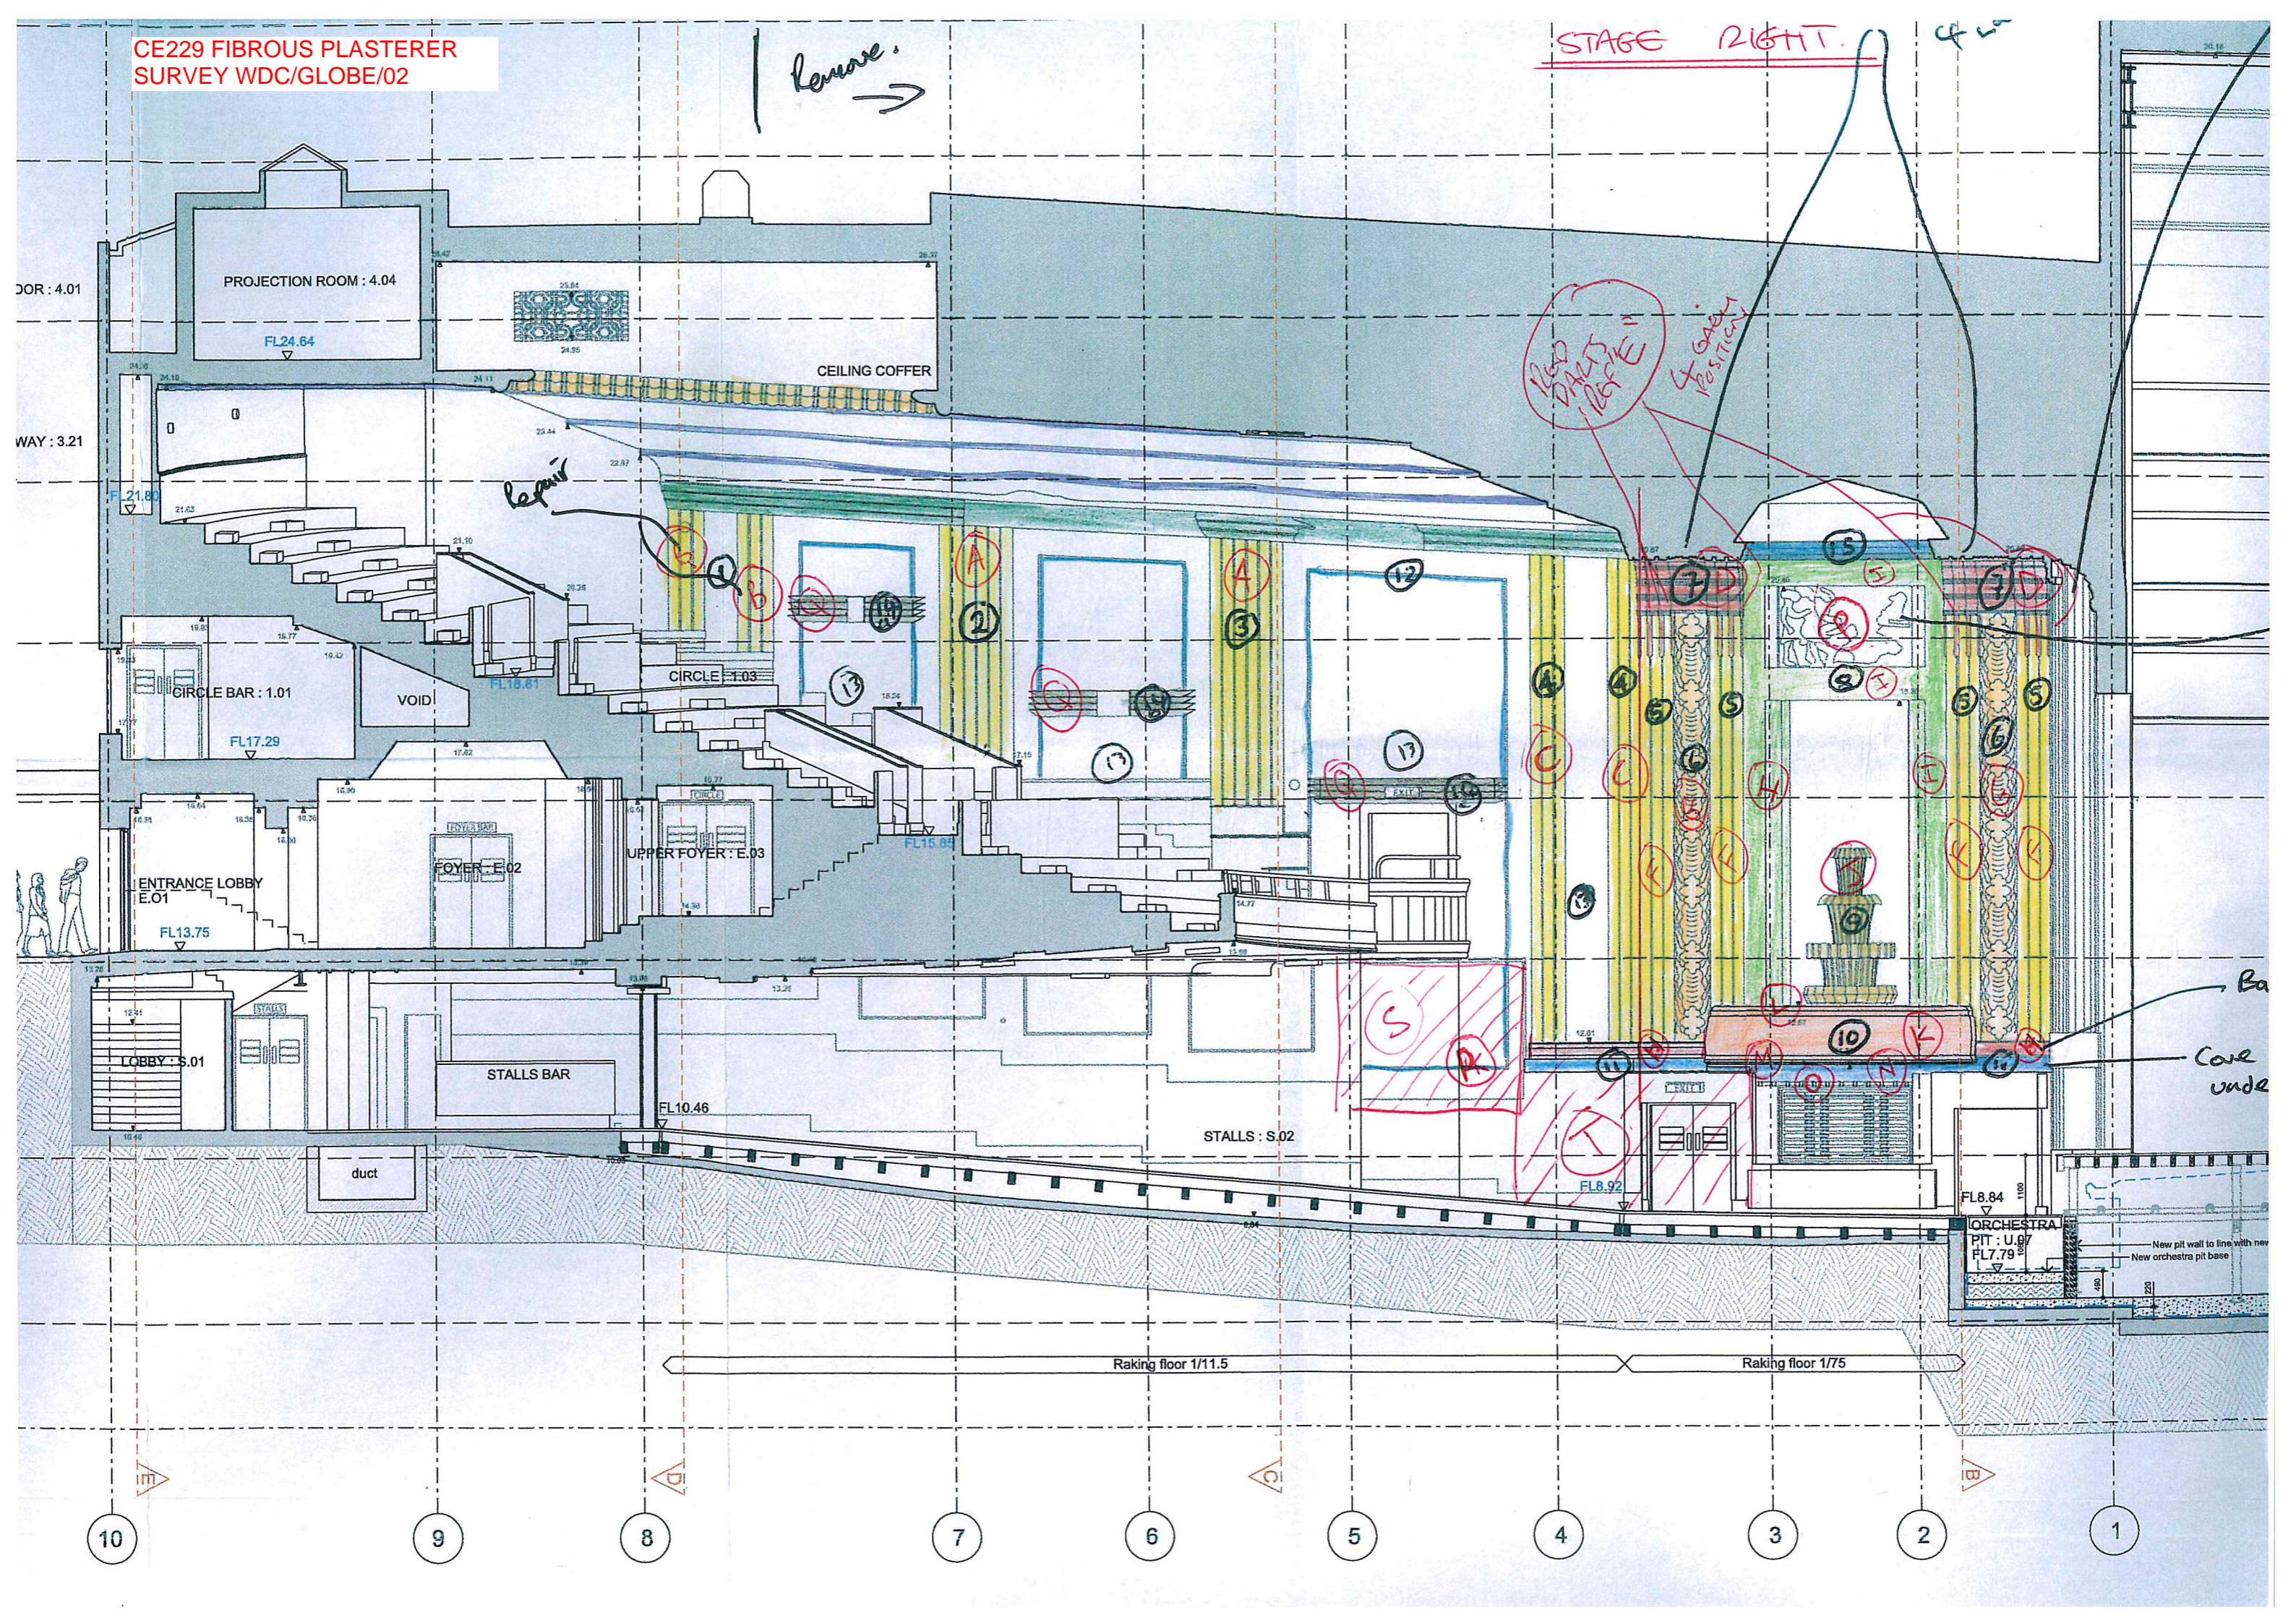

STAGE LEFT.

Exhaust fans
(consider for advise)

Missing
New grill

Repair

Repairs in sub

Barrel Vault
Euc & Plaster - repair

Repair

Repair

CEILING COFFER

PROJECTION ROOM : 4.04

FL24.64

CORRIDOR :

PASSAGEWA

FL21.30

CIRCLE BAR : 1.01

FL17.29

VOID

UPPER FOYER : E.03

FOYER : E.02

ENTRANCE LOBBY : E.01

FL13.75

STALLS BAR

LOBBY : S.01

STALLS : S.02

duct

ORCHESTRA
PIT : U.07

Cove under

Repair
lean repair

Raking floor

