




**Elev A**  
1 : 20

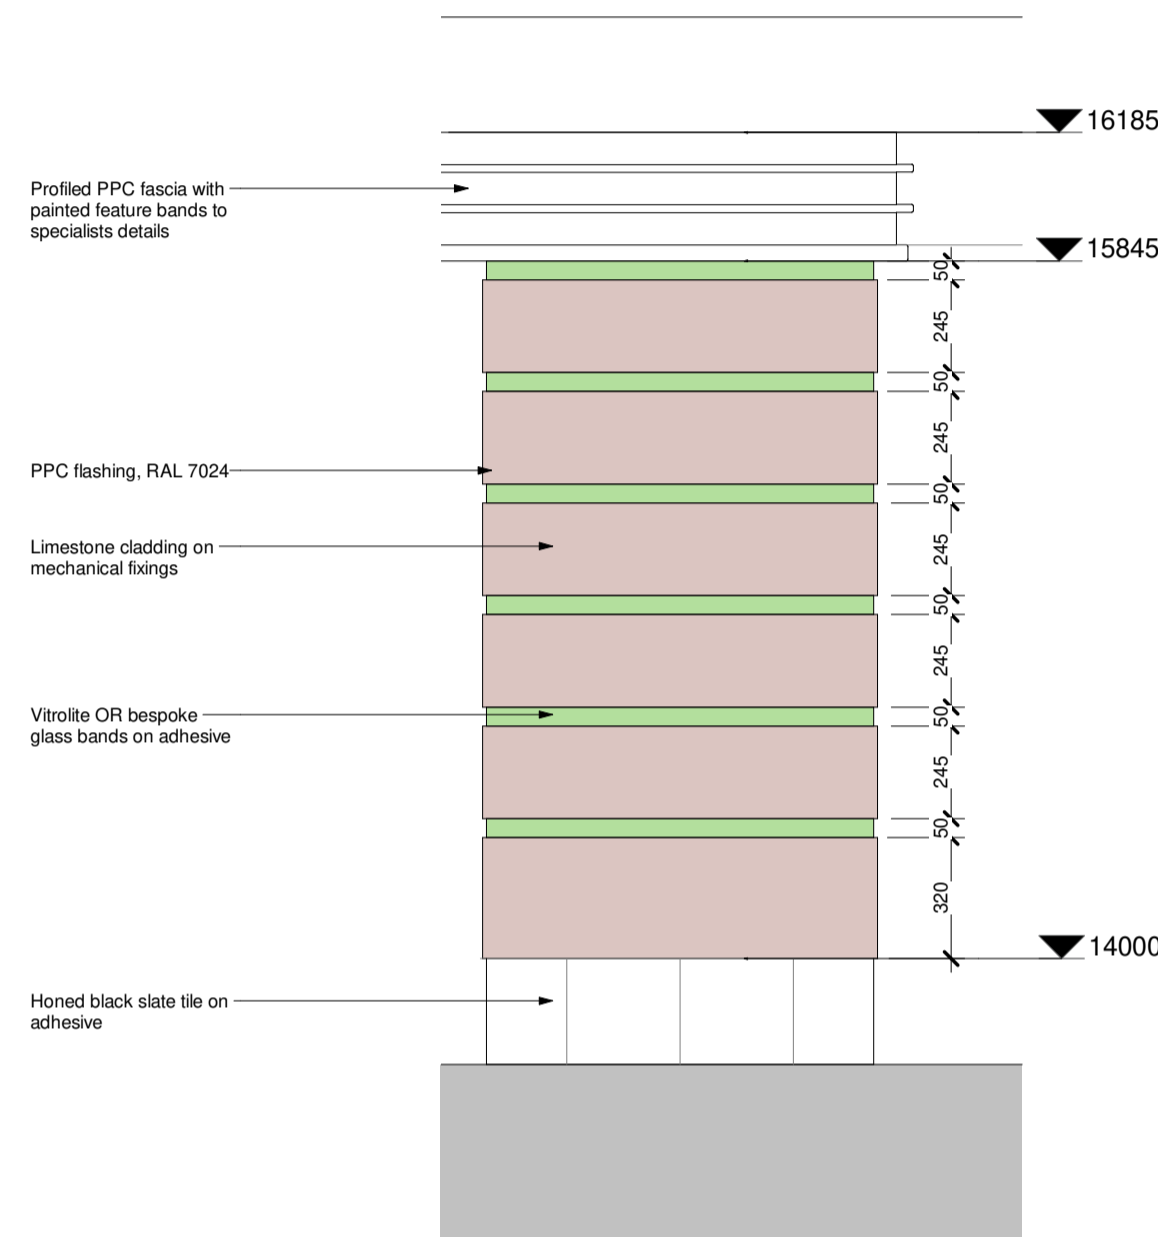


**Elev B**

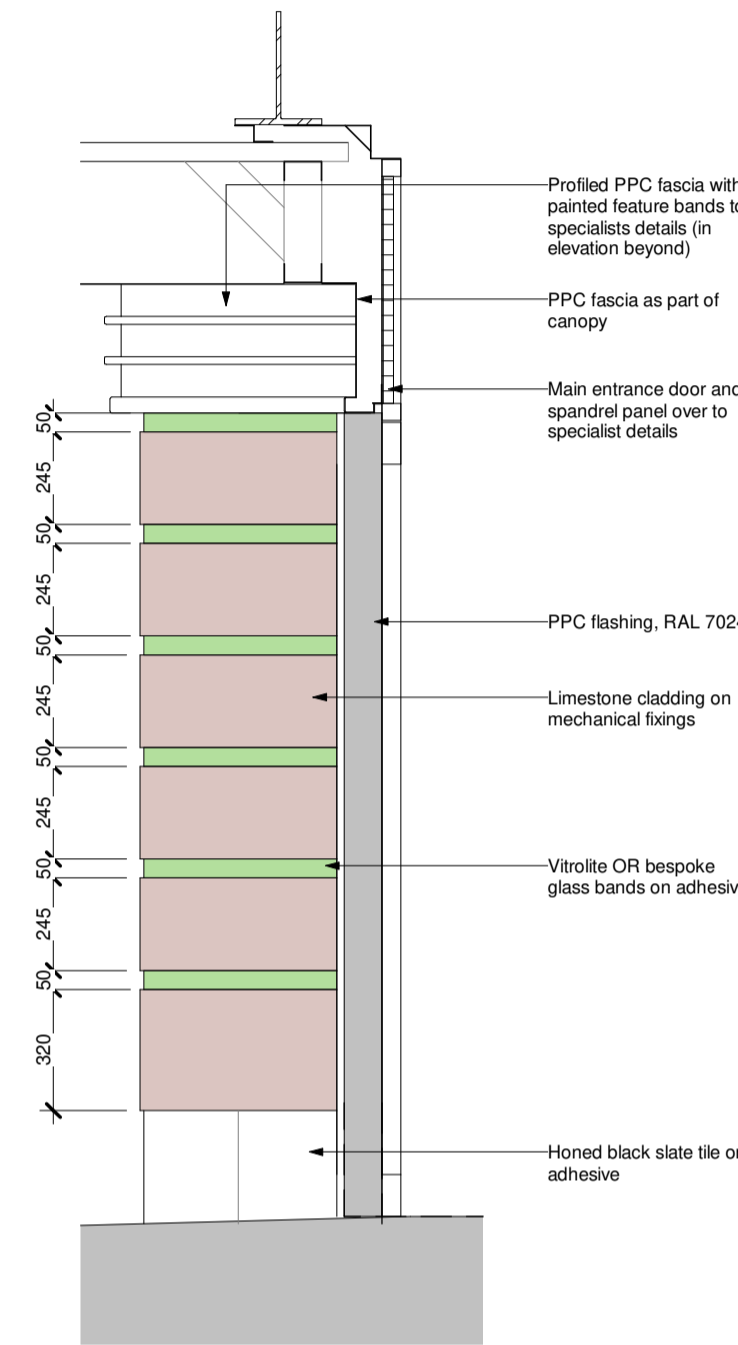


**Elev C**

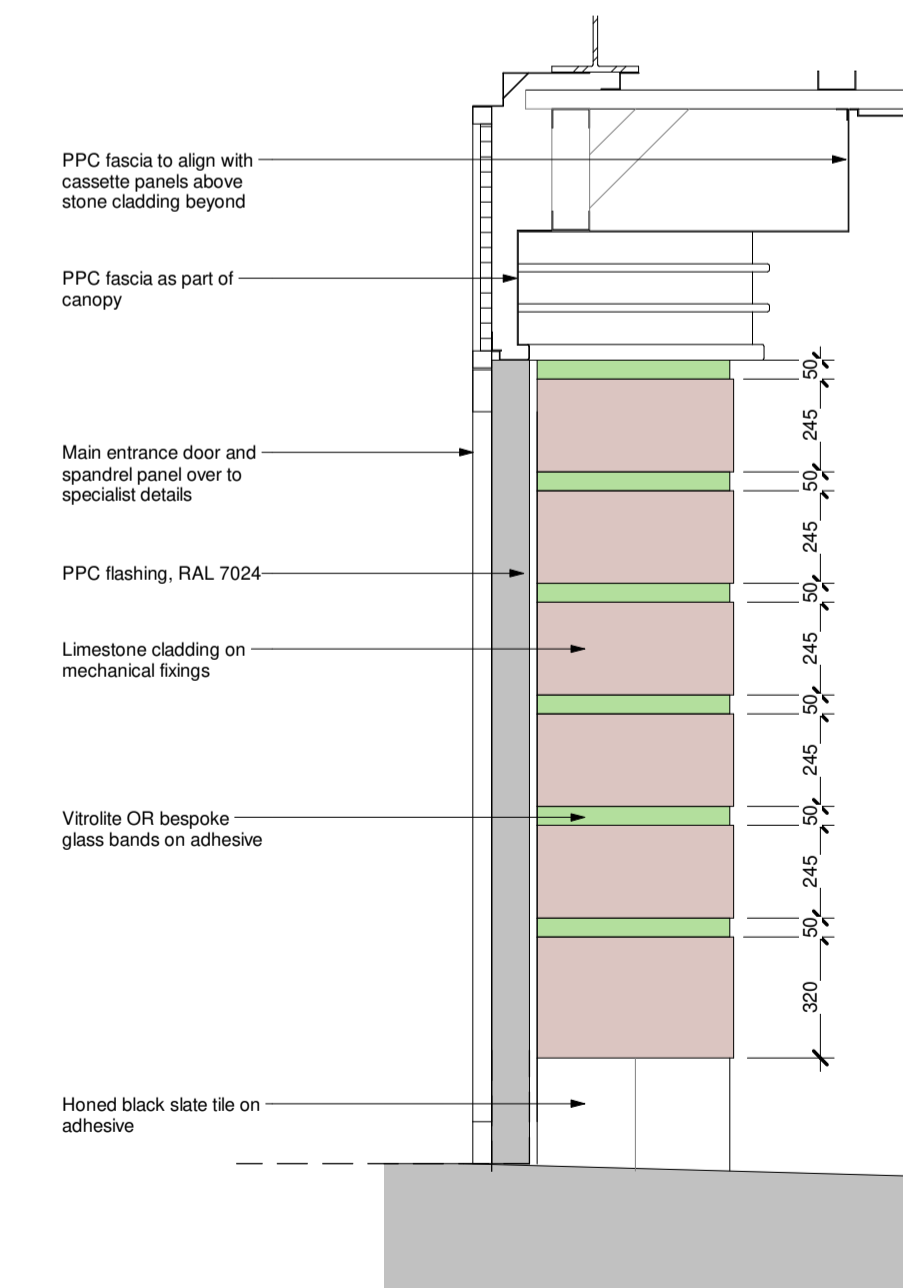

**Elev D**

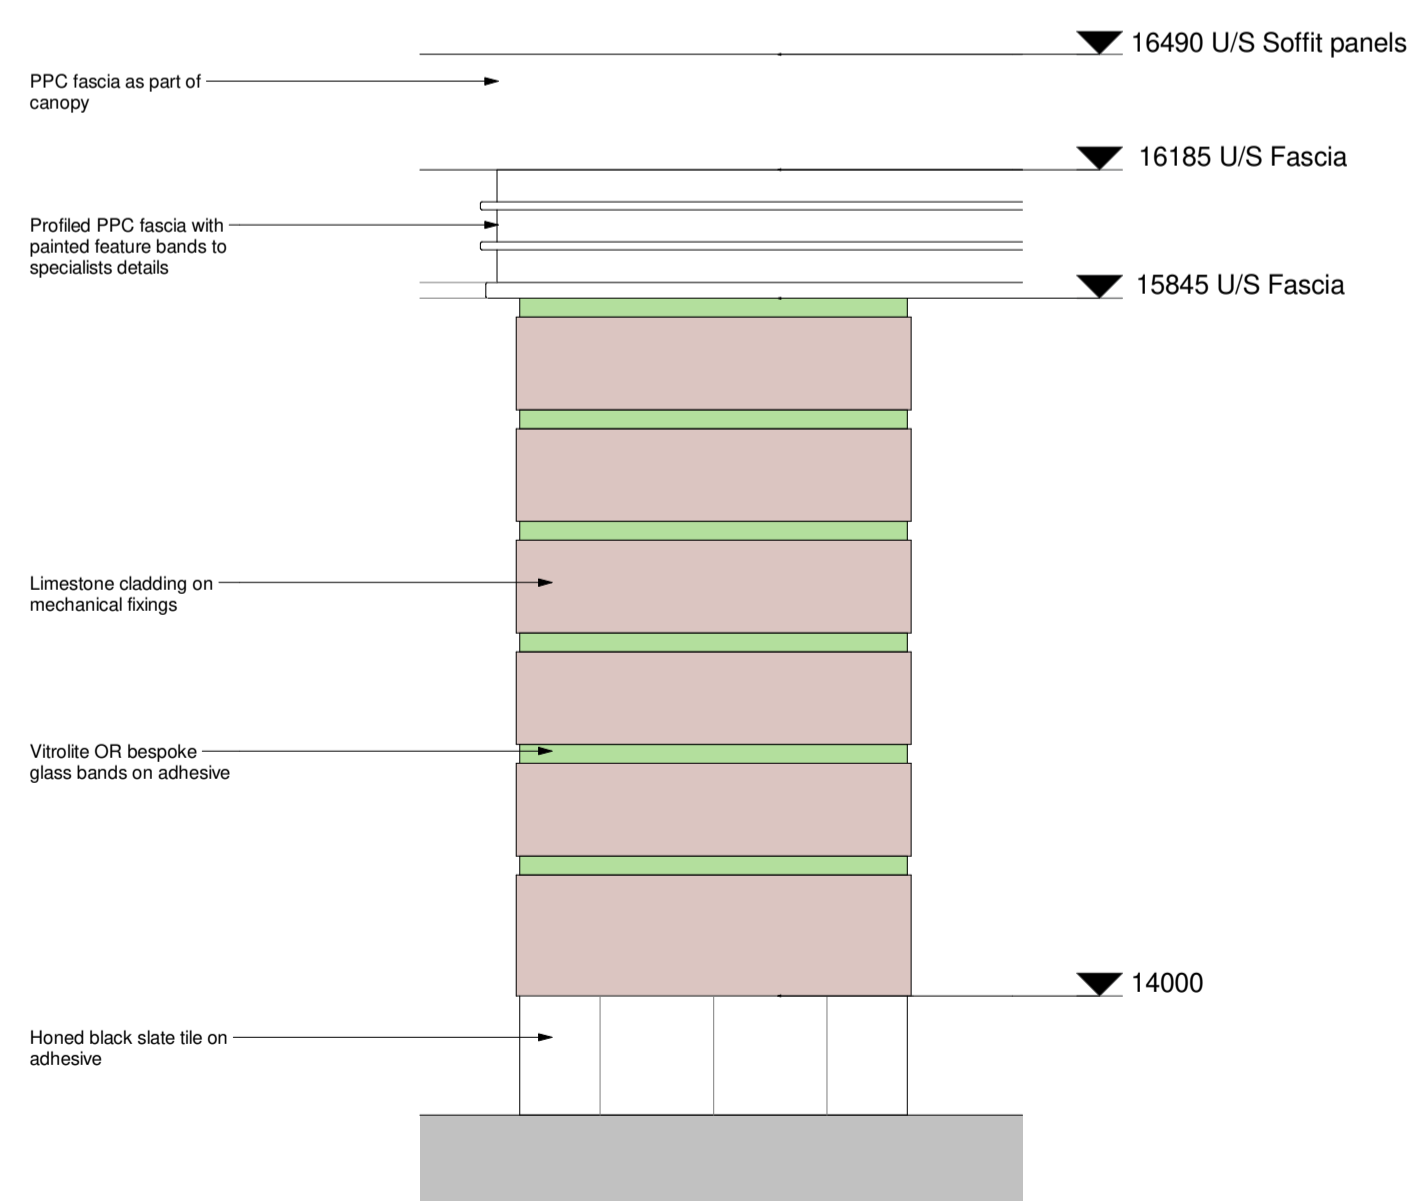


**Elev E**

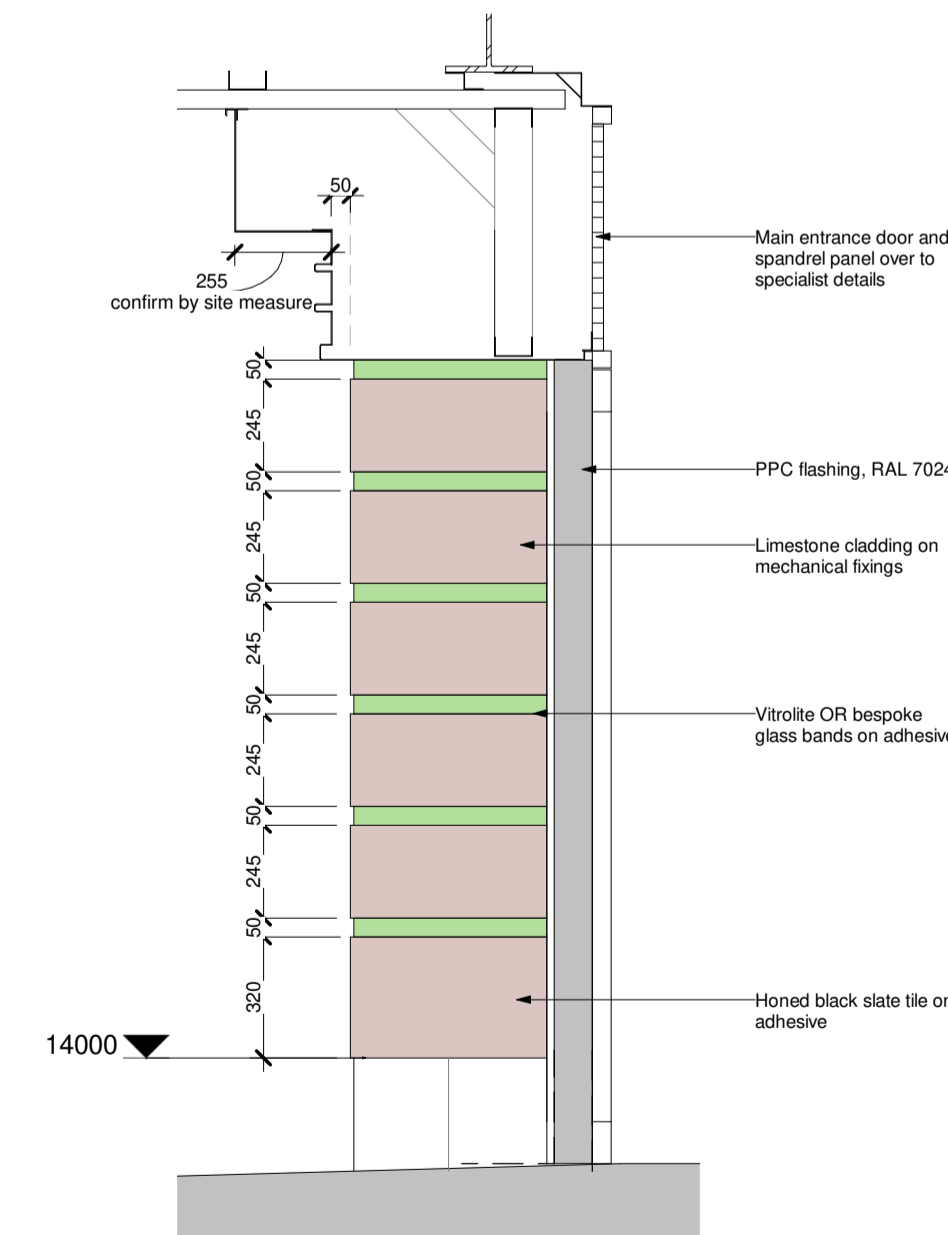

**Elev F**

**NOTE:**  
All dimensions are to be site checked prior to the manufacture of any stonework or fabrication of components

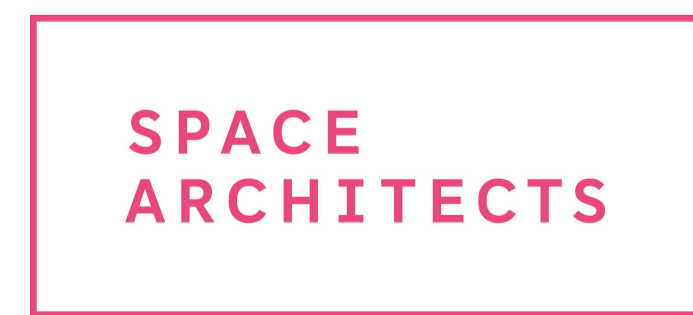

Spaceworks  
Benton Park Road  
Newcastle upon Tyne  
NE7 7LX  
T: +44 (0)844 800 6660  
www.spacearchitects.co.uk

Project <b>STOCKTON GLOBE</b>				
Drawing Title <b>High Street Stone Cladding - Entrance Door Pillars</b>				
Project No. <b>K00186</b>	Drawing No. <b>ZZ-00-DR-A-21-4002</b>	Suitability	Revision <b>P1</b>	Scale at A1 <b>1 : 20</b>
File Reference: <b>K00186-SPACE-ZZ-00-DR-A-21-4002-P1</b>				