
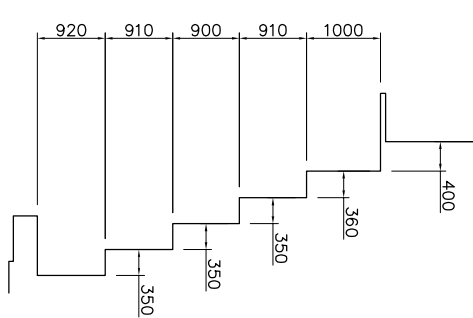
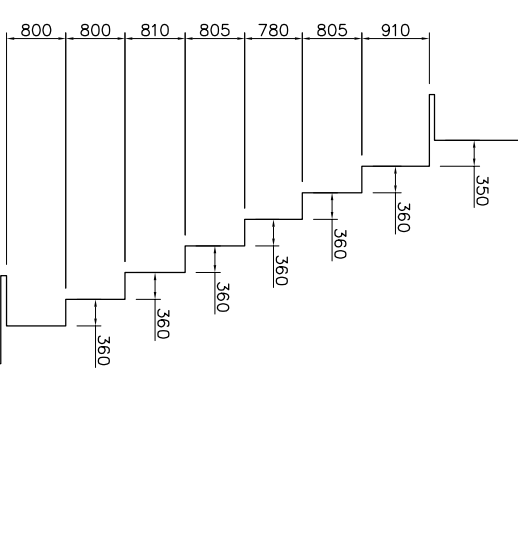


Important Note:
Any Change In Row Depth From Section View Will Affect Knee Space

PLAN VIEW ON AISLES
Scale 1:50

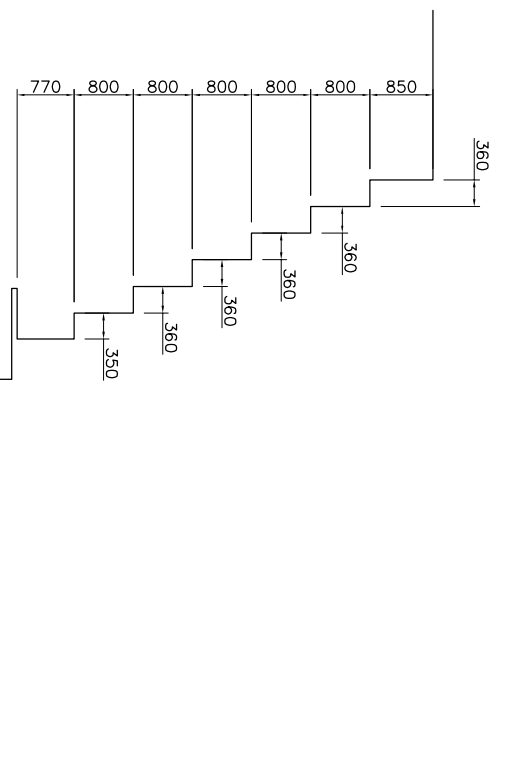

SECTION VIEW ON ROW DEPTH & RISE
Scale 1:50

IMPORTANT NOTE: CRITICAL DIMENSIONS TO BE HELD ON COMPLETION OF CONSTRUCTION TO ENSURE SEATING SYSTEM IS CORRECTLY ACCOMMODATED.

Submital For Approval
Audience Systems Ltd.
Submital No. 2
This Drawing Is To Be Signed And Returned To Audience Systems Prior To The Start Of Engineering/Manufacture Work.
Customer Approval.
Print Name: _____ Company: _____
Signed: _____ Date: _____

PROJECT	ICON CHAIR	DATE	28/07/2020	SCALE	1/50@A1	FILE NO.	
DESIGNER	S. Stock	DRAWN BY	N. See	CHECKED BY	N. See	APPROVED BY	
PROJECT NO.	AS/10319/03B						
PROJECT DESCRIPTION	SPACE REQUIREMENT FOR THE GLOBE THEATRE, STOCKTON						
REVISIONS							
DATE	21/09/20	BY	S. Stock	REASON	B. Green		
DATE	28/07/2020	BY	S. Stock	REASON	N. See		
<p>AUDIENCE SYSTEMS LTD. Unit 10, 10319 Station Way, Market Harborough, Leicestershire, Leicestershire, LE16 9JG Tel: 01533 822445 Fax: 01533 822446 Website: www.audiencesystems.com Email: info@audiencesystems.com</p>							