


Issue: REV C DUTCH GABLE TO EXISTING SIDE EXTENSION OMITTED
 REV D PITCHED ROOF INCORPORATED TO REDUCE MASSING
 GARAGE OMITTED AND REPLACED WITH STUDY AND STORE
 JANUARY 2020
 MARCH 2021

Proposed Materials:
 WALLS: Off-white render
 ROOF: Clay plain tile. GRP to flat roof.
 JOINERY: Grey-green doors/windows
 Other Details: Grey-green fascia, soffit and rainwater goods.

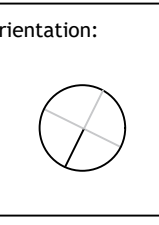

Project: 77 BLACKETTS WOOD DRIVE, CHORLEYWOOD, RICKMANSWORTH WD3 5PS
 Date: MARCH 2019
 Client: MR & MRS JACOBY
 Scale: 1:100 @ A1
 Job No: 19-0440-JAC
 Drawing No: P-101
 Rev: D
 BULMER + COUNTER ARCHITECTS
 e:hello@bulmerandcounter.co.uk www.bulmerandcounter.co.uk