


1800mm high feather edge timber fence on timber posts. All timbers to be treated softwood

FD27 - 1800mm Feather Edge Fence

1 : 20

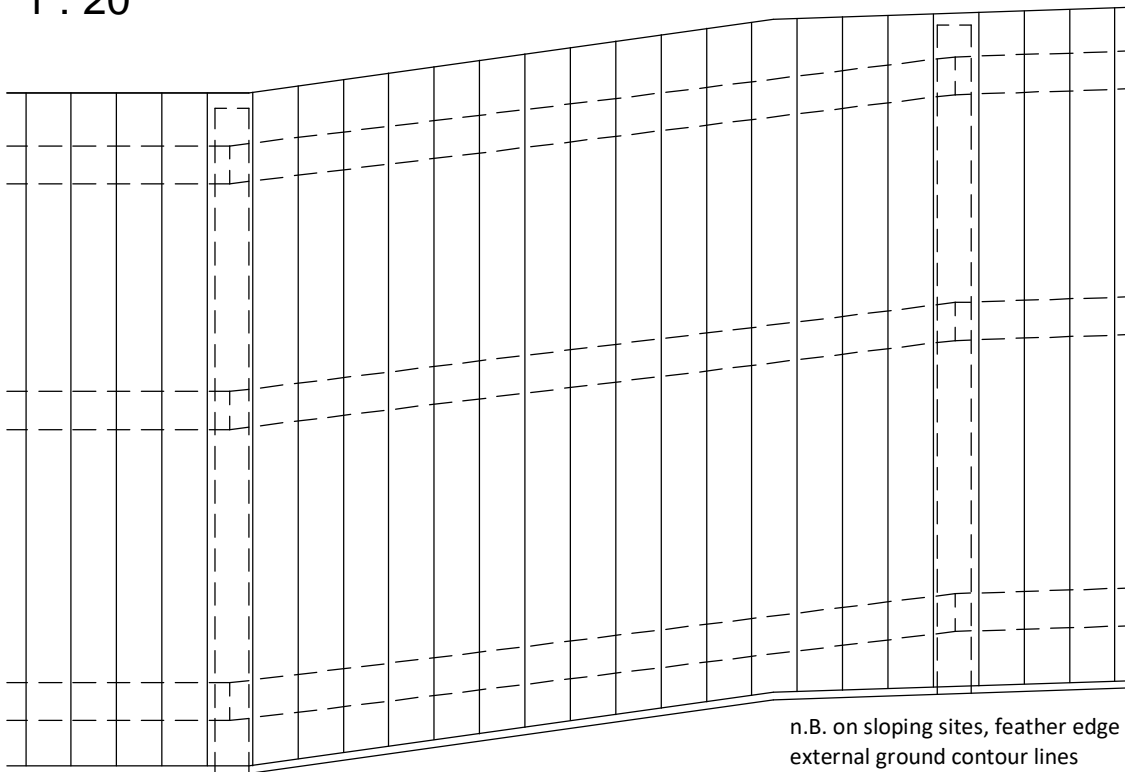

n.B. on sloping sites, feather edge fencing is to follow external ground contour lines

Rev	Date	Int	Description
-----	------	-----	-------------



RIBA 
Chartered Practice

Client:
Calico / Ringstones

Project:
Standard Details

Job No:

Scale @ A4:
1 : 20

Description:
1800mm Feather Edge F.

Drawn By:
MA

Checked By:
MA

Date:
03/12/21

Status Code:
S4

Drawing No:
FD27

Rev:

Purpose of Issue:
Reference

File Identifier:
Detail FD27 1800mm Feather Edge Fence