


FD25 - Dwelling Privacy Fence

1 : 20

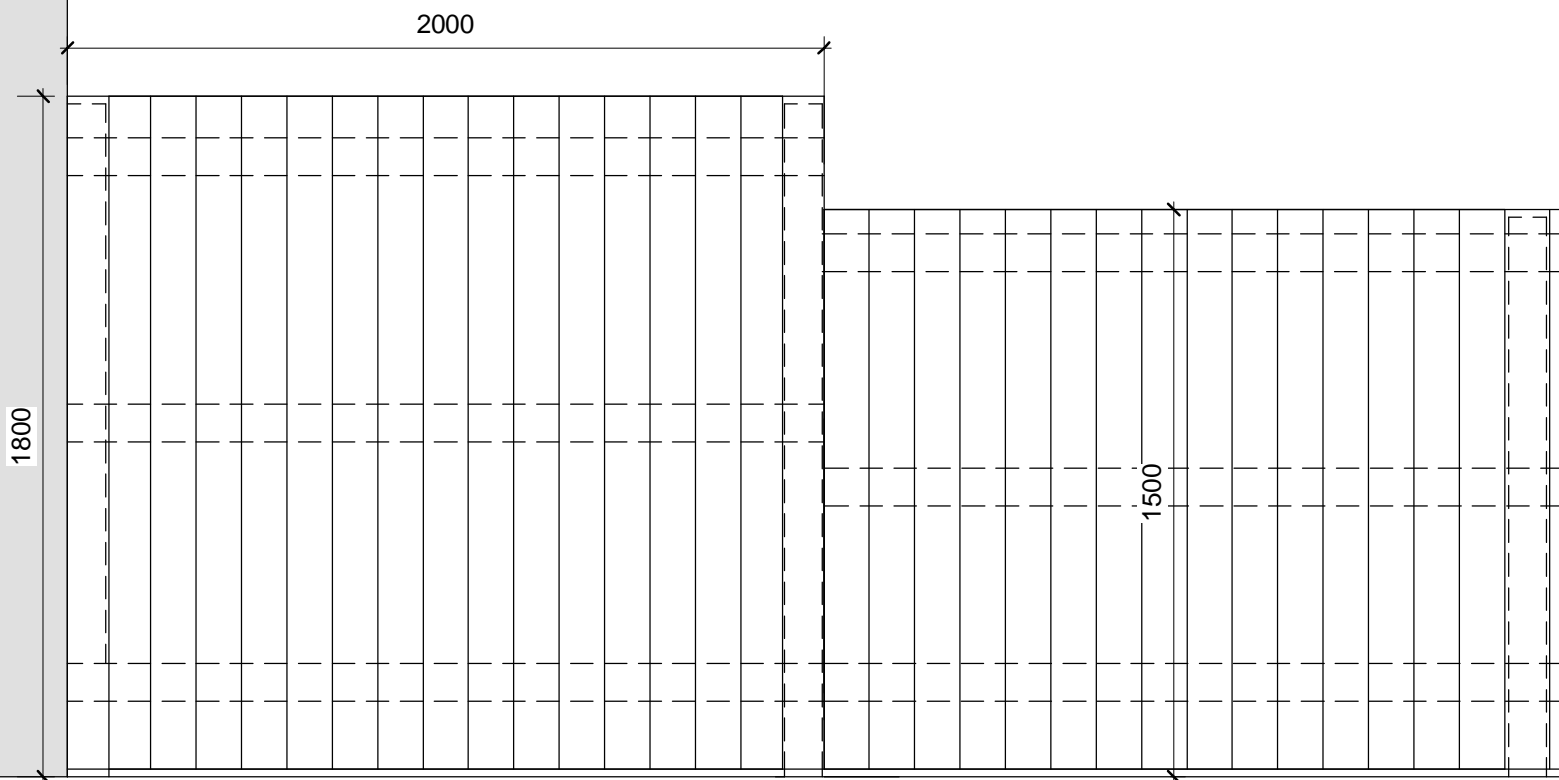

1800mm high feather edge fencing within 2m of house for privacy, dropping down to 1500mm high feather edge fencing where separating rear gardens between plots

All wood to be treated softwood

Rev	Date	Int	Description
-----	------	-----	-------------



RIBA 
Chartered Practice

Client:
Calico / Ringstones
Project:
Standard Details

Job No:
-
Scale @ A4:
1 : 20

Description:
Dwelling Privacy Fence

Drawn By: MA Checked By: MA Date: 12/03/21 Status Code: S4 Drawing No: **FD25** Rev:

Purpose of Issue:
Reference

File Identifier:
Detail FD25 Dwelling Privacy Fence