


1500mm high feather edge timber fence on timber posts. All timbers to be treated softwood

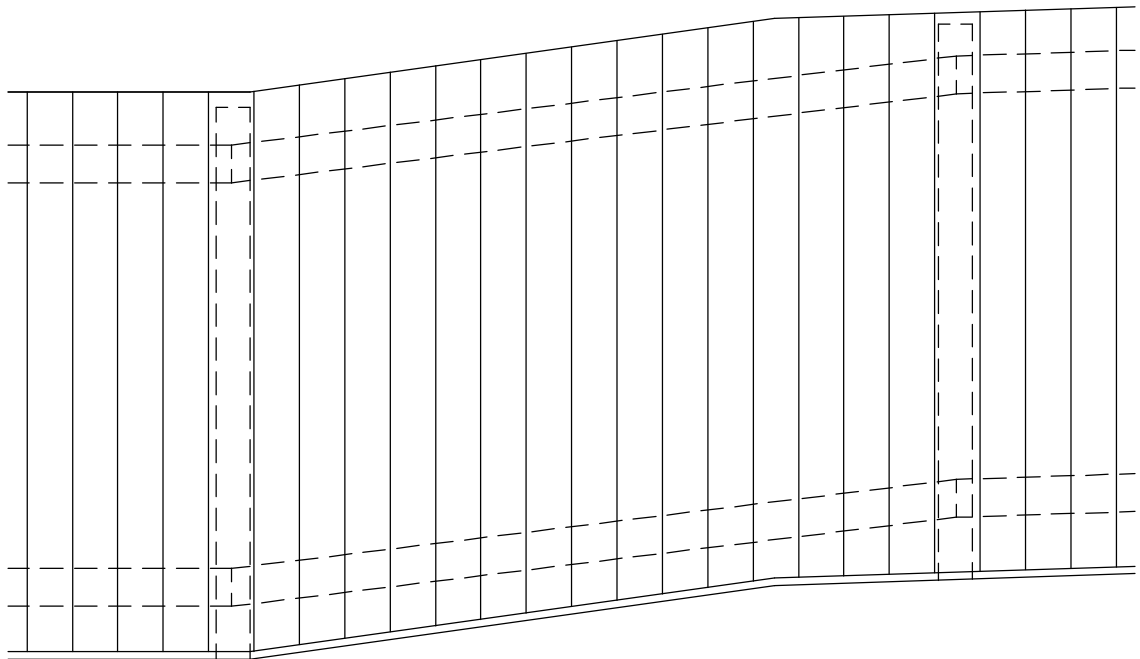

n.B. on sloping sites, feather edge fencing is to follow external ground contour lines

FD26 - 1500mm Feather Edge Fence

1 : 20

Rev	Date	Int	Description
-----	------	-----	-------------



Client:
Calico / Ringstones

Project:
Standard Details

Job No:
-

Scale @ A4:
1 : 20

Description:
1500mm Feather Edge F.

Drawn By: MA Checked By: MA Date: 03/12/21 Status Code: S4 Drawing No: **FD26** Rev:

Purpose of Issue:
Reference

File Identifier:
Detail FD26 1500mm Feather Edge Fence