




PLAN AS EXISTING

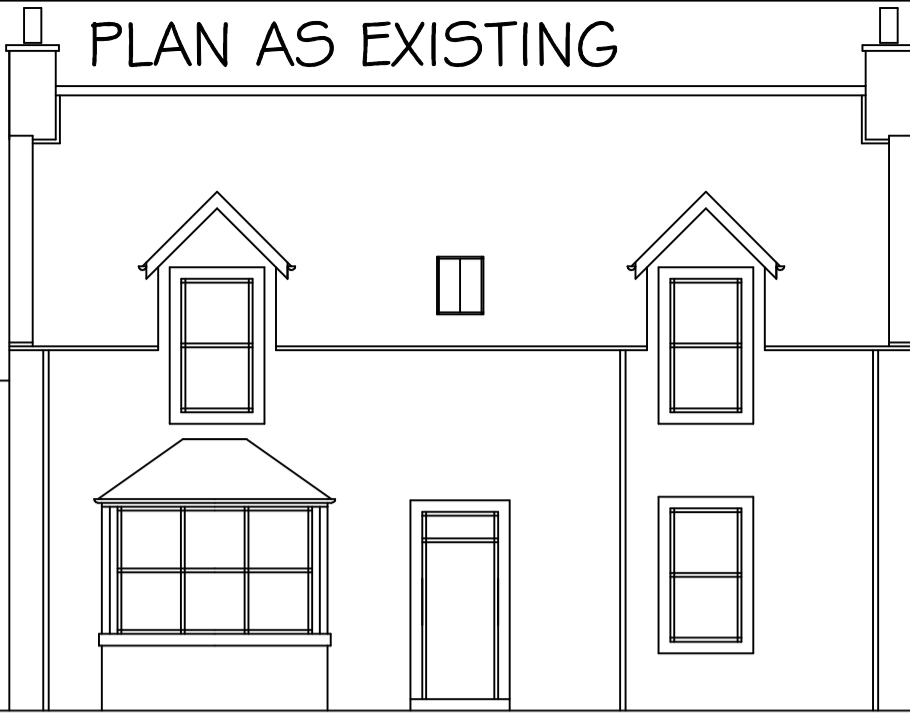


FRONT ELEVATION 1:100

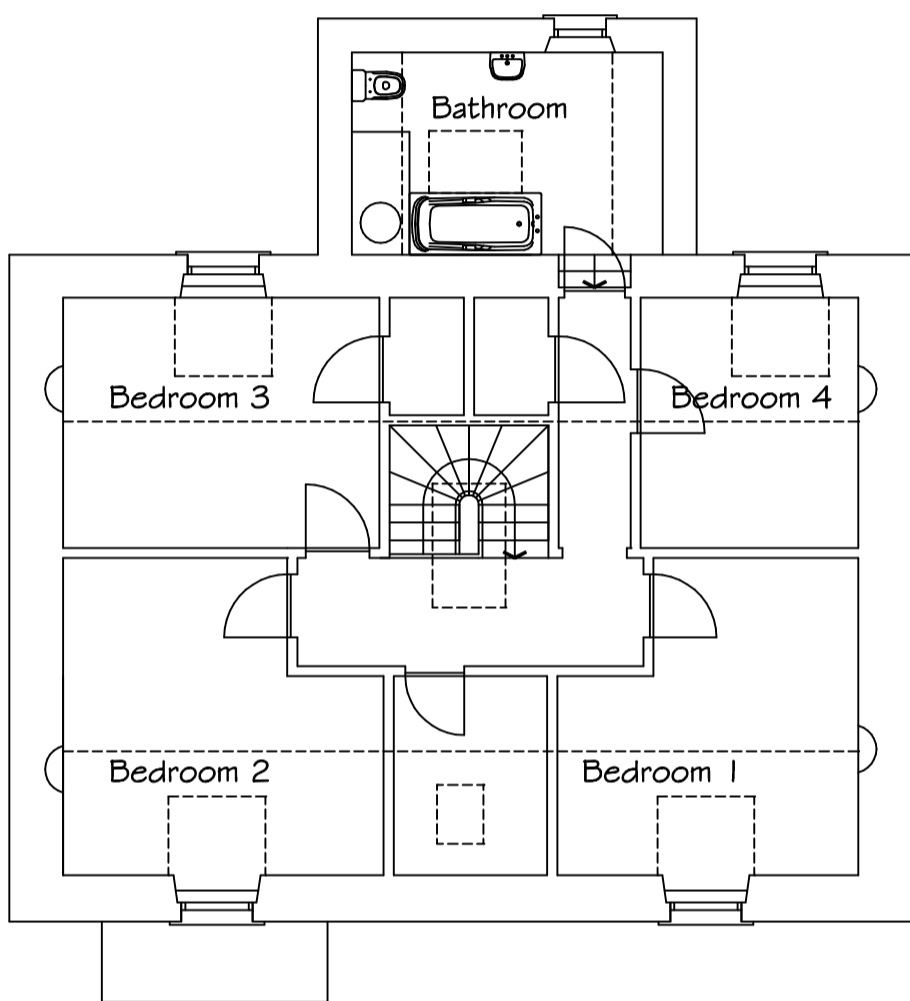


FIRST FLOOR PLAN 1:100

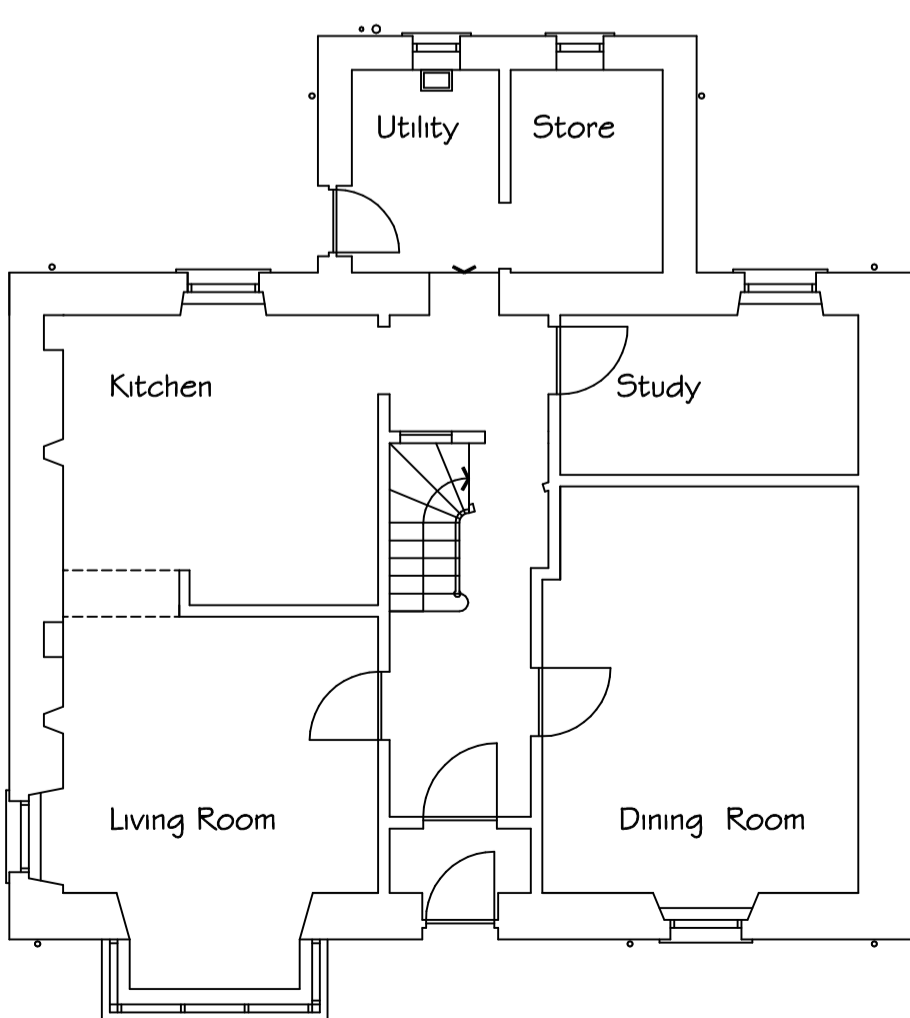


GROUND FLOOR PLAN 1:100

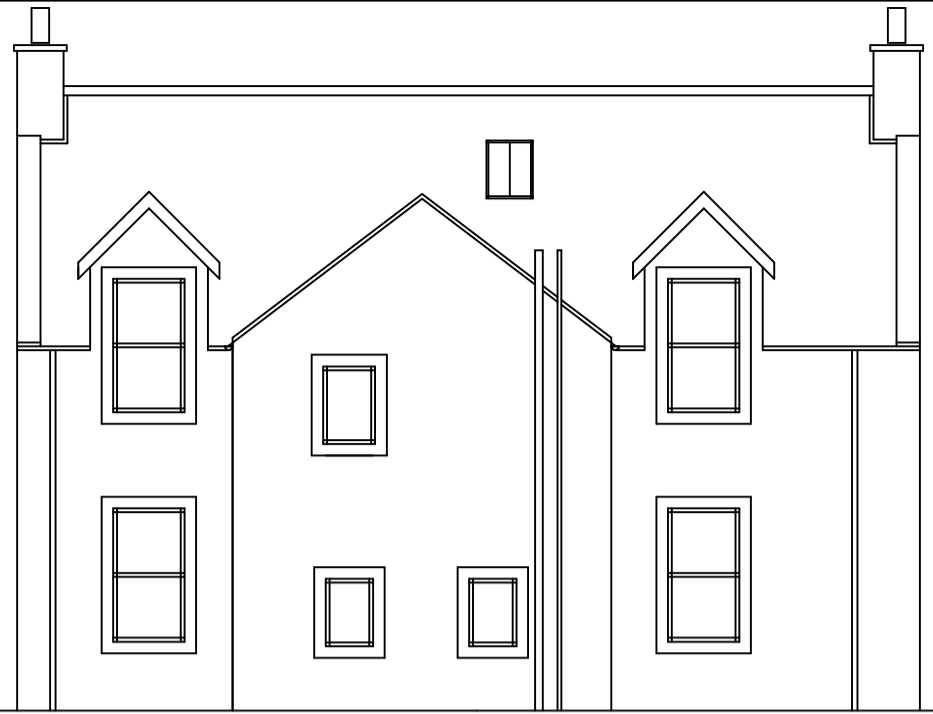


REAR ELEVATION 1:100

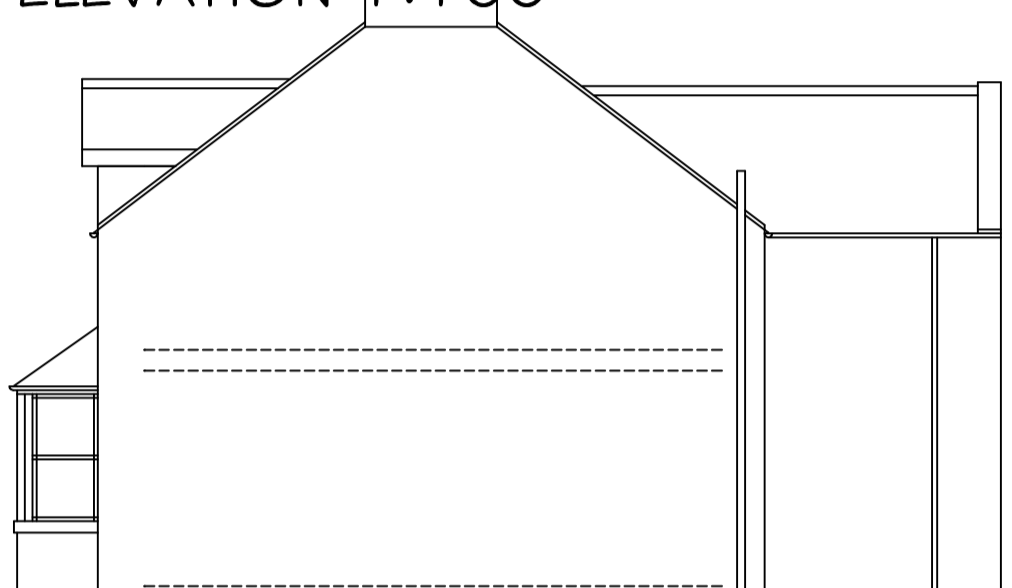

SIDE ELEVATION 1:100

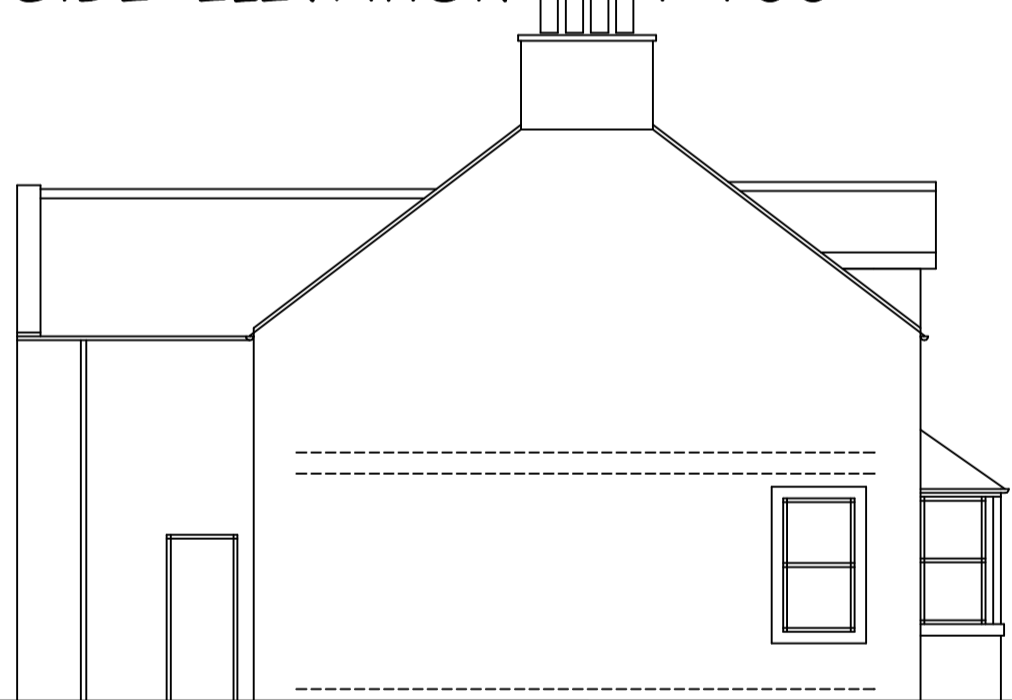

SIDE ELEVATION 1:100

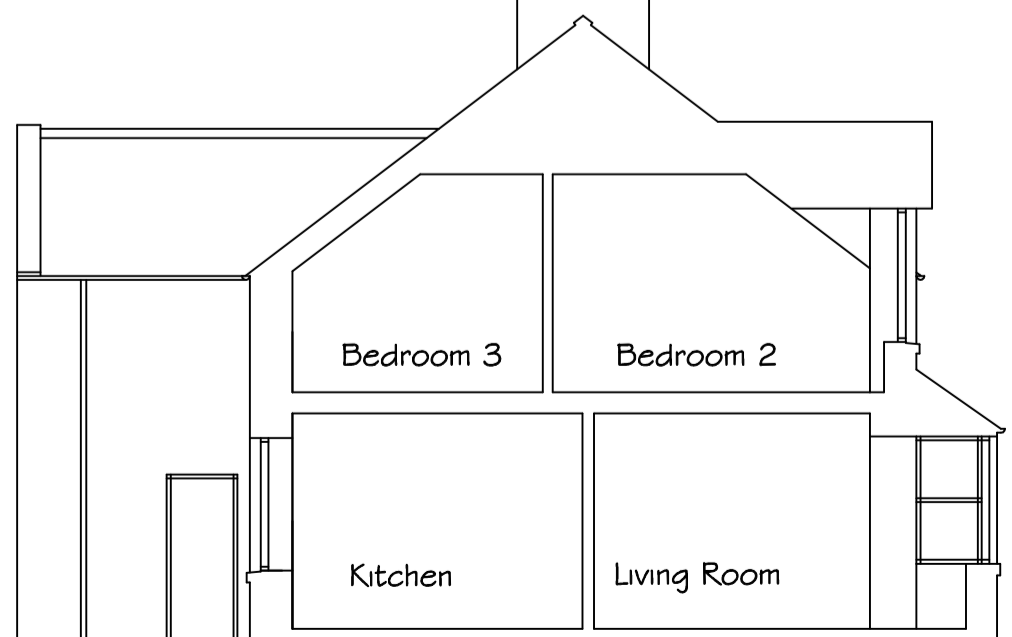

SECTION Drawing No AS-109  
1:100 Wheatcroft Castle Douglas