



PROPOSED SIDE ELEVATION 1

PROPOSED REAR ELEVATION 2


PROPOSED SIDE ELEVATION 3

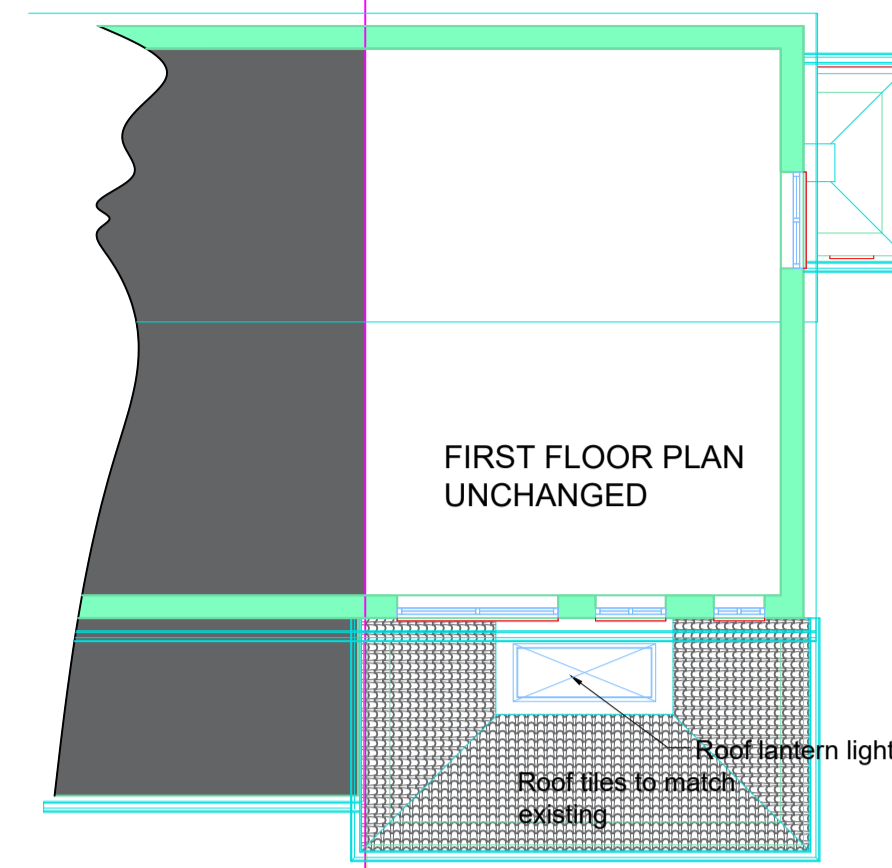

PROPOSED FIRST FLOOR PLAN 1:100

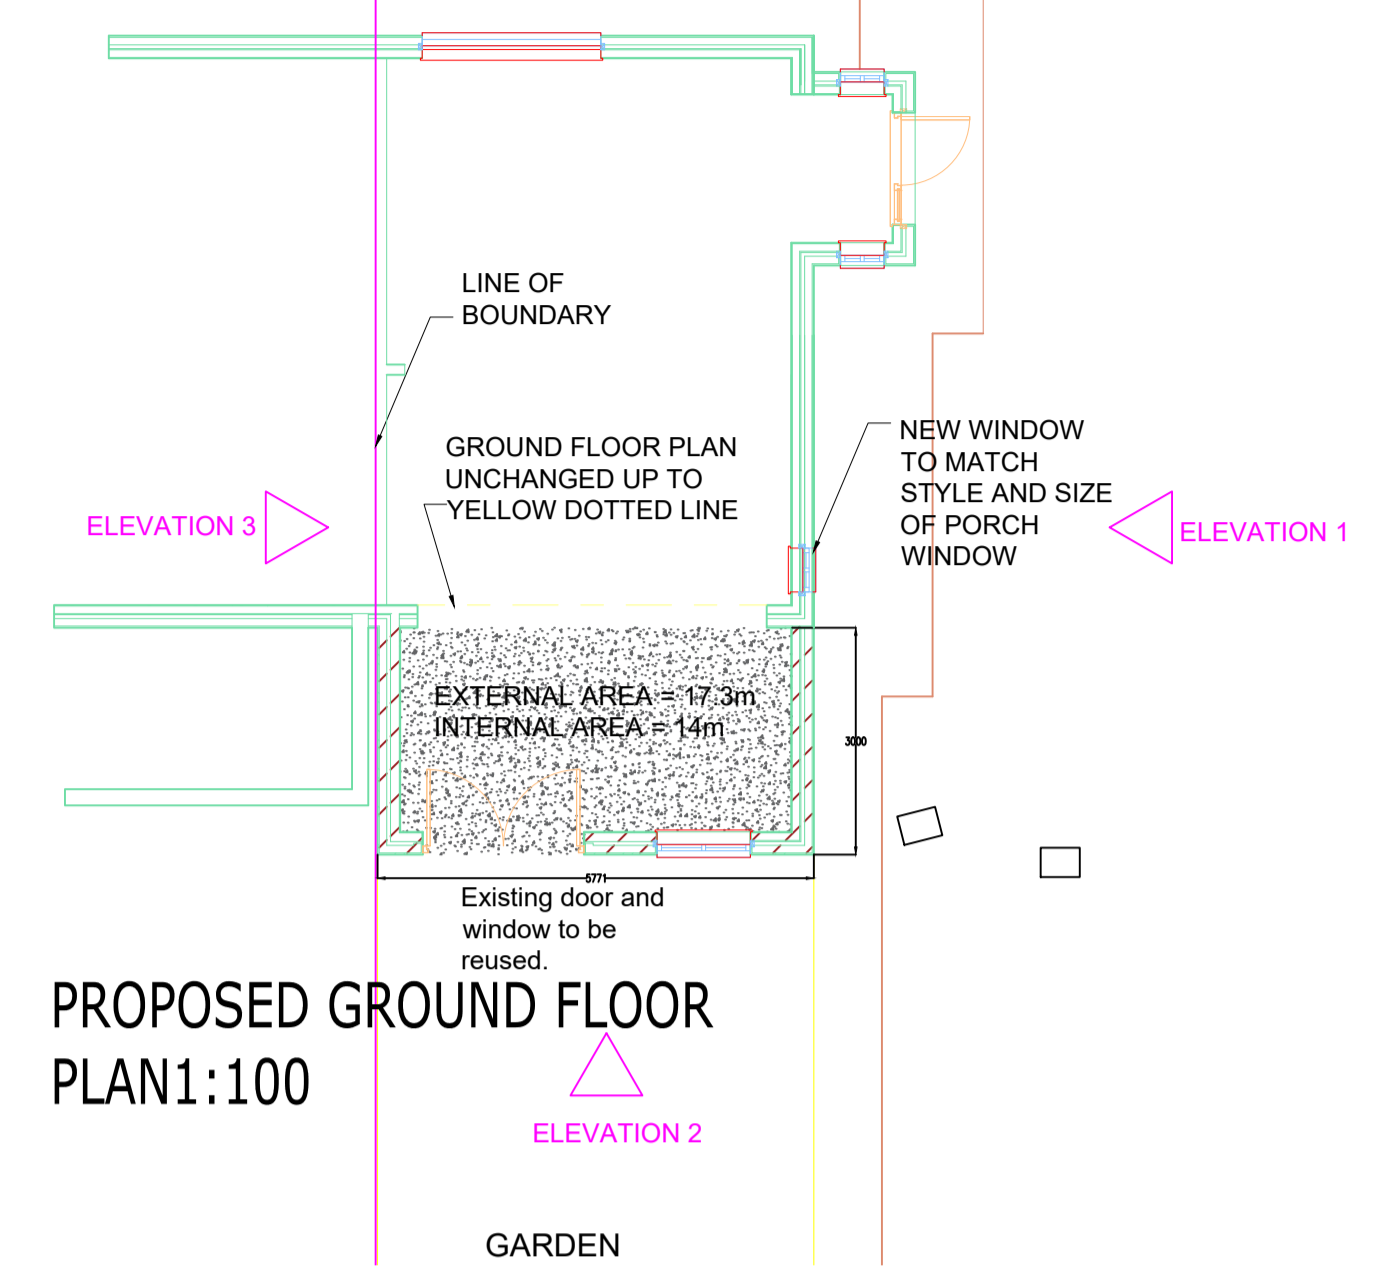

PROPOSED GROUND FLOOR PLAN 1:100

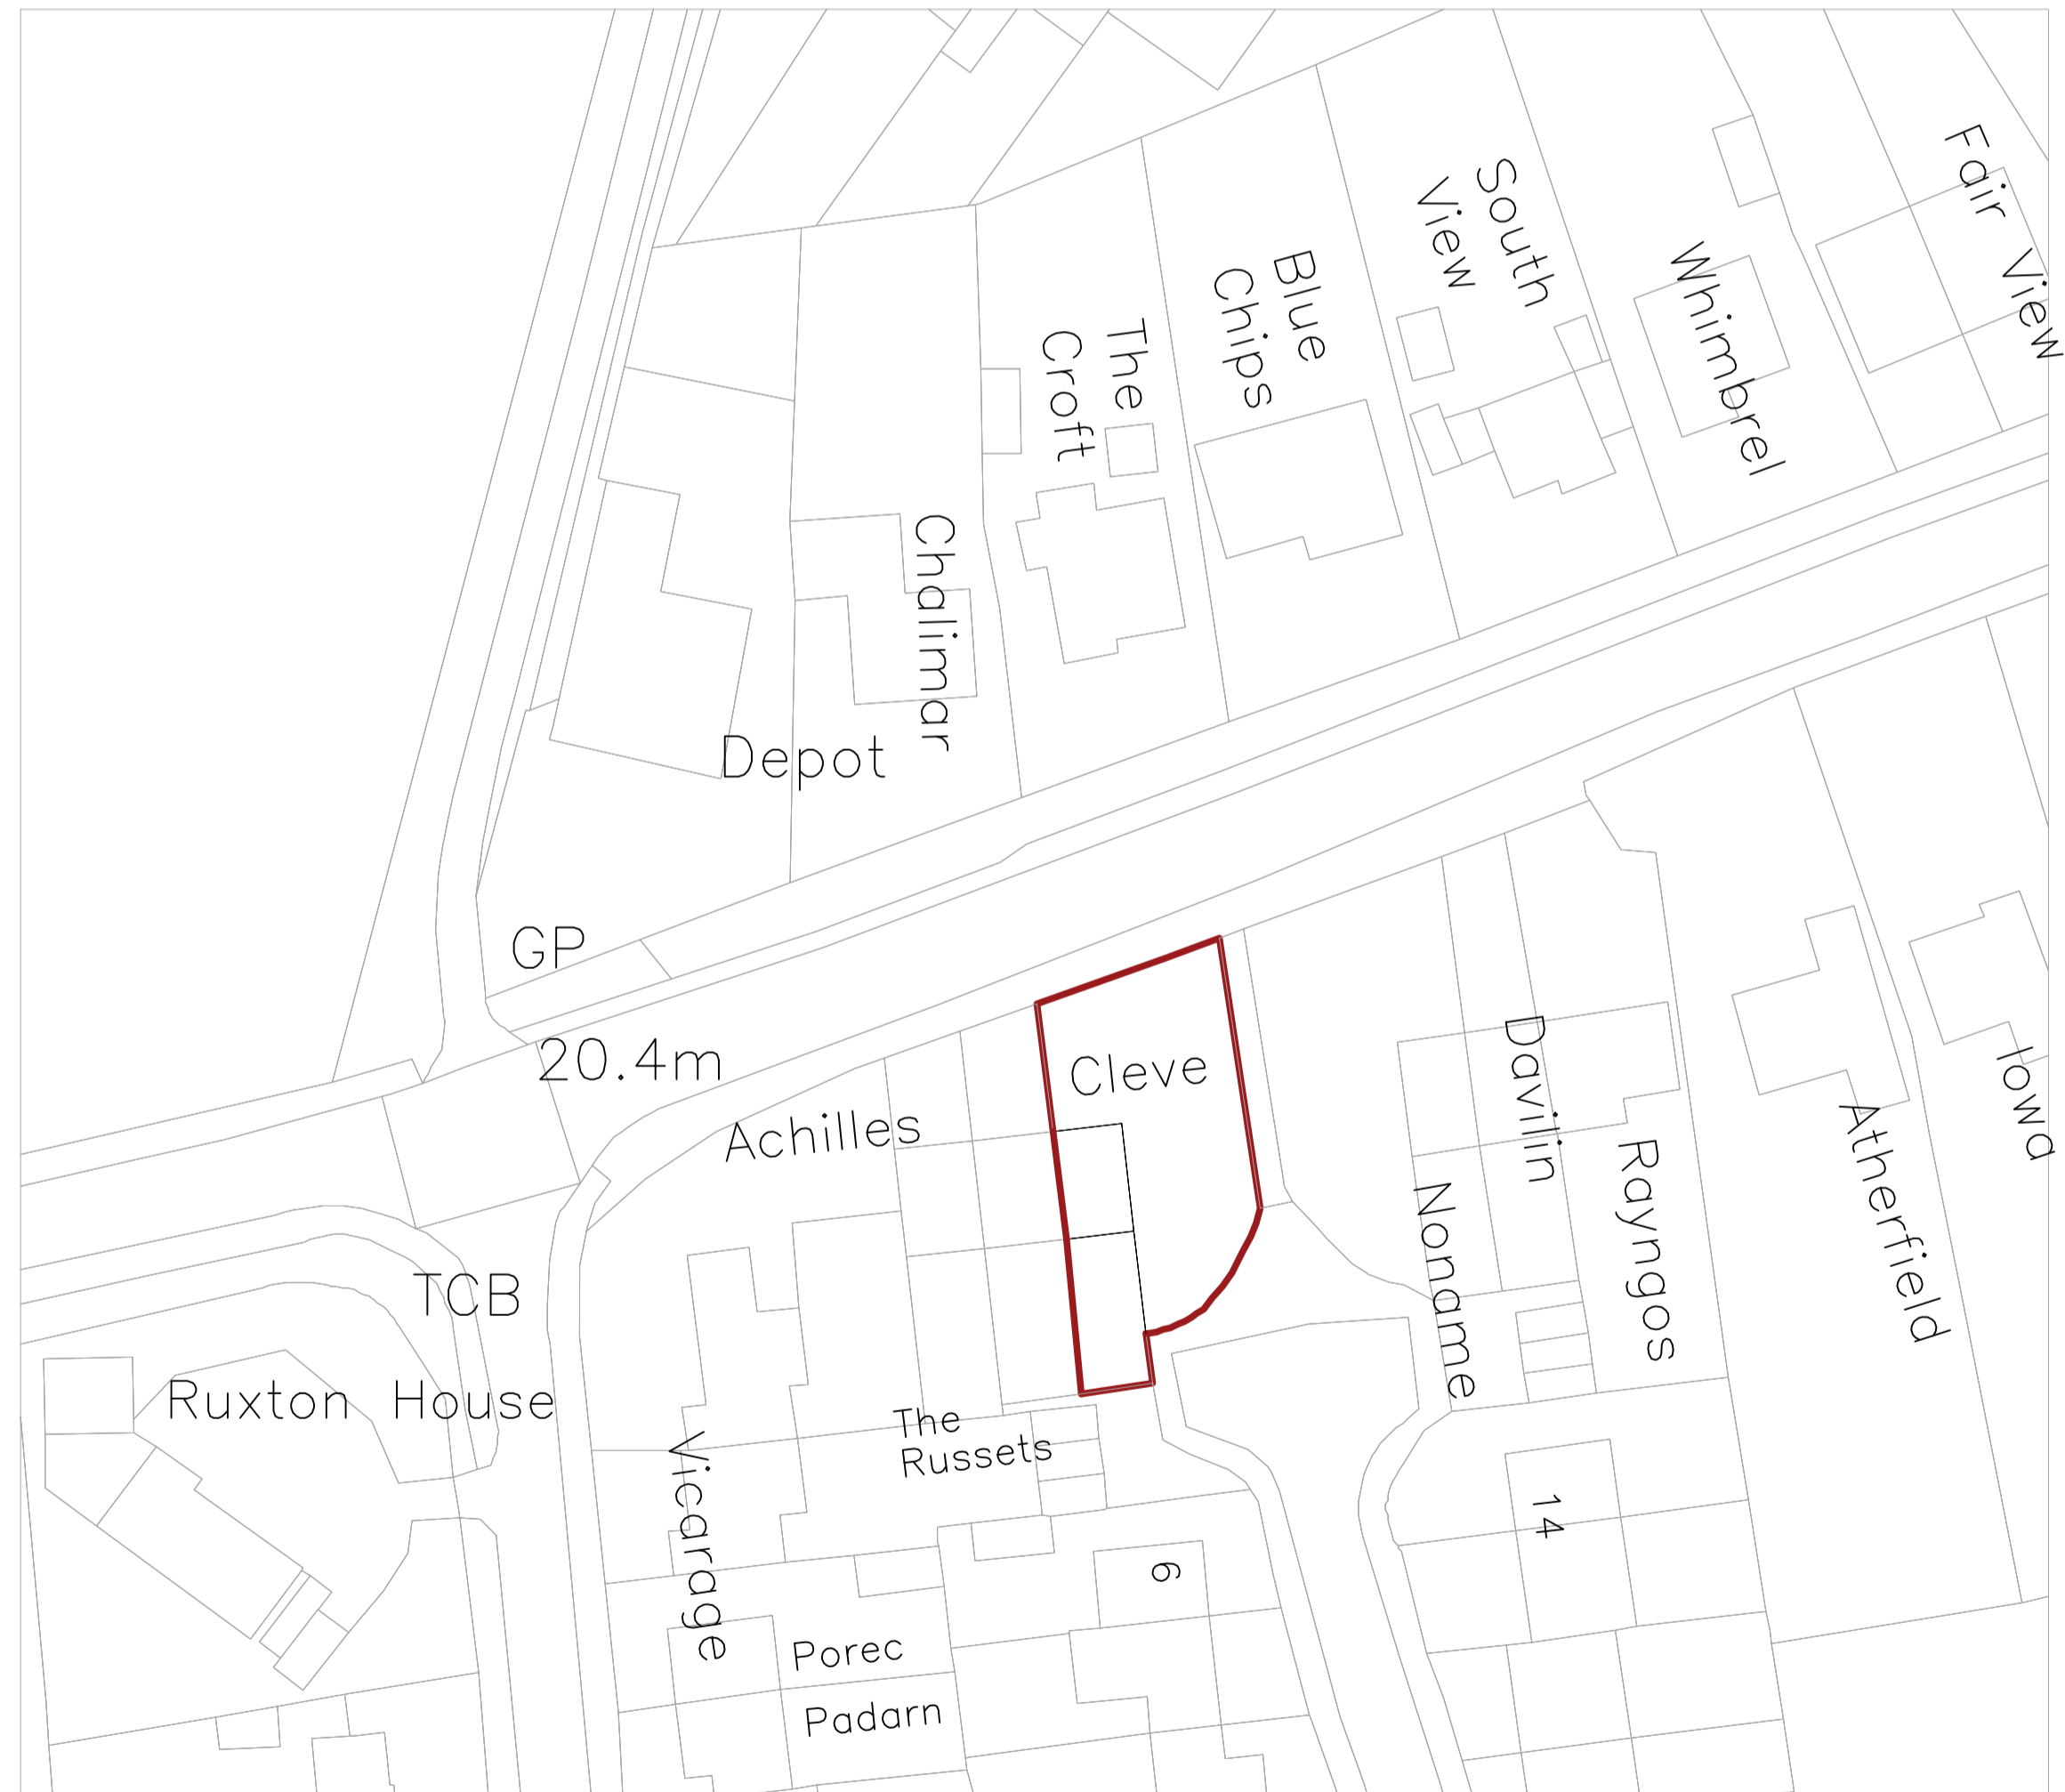

LOCATION PLAN 1:500

ReQuestAPlan
Map number: TQRM21039130022297
This CLEVE FIVE OAK GREEN TONBRIDGE KENT TN12 6TJ
Map Produced for: CRANMILL DESIGN LTD
© Crown Copyright and Database Right 2021 OS 100042766
Project:
Date of Purchase: 08-03-2021
1 Year Subscription from 08-03-2021 for 1 workstation.

LOCATION	CLEVE FIVE OAK GREEN TONBRIDGE KENT TN12 6TJ	CLIENT:	MR. & MRS FERMOR	DESCRIPTION:	PROPOSED PLANS, ELEVATIONS & LOCATION PLAN	SCALE:	1:100 & 1:500	REVISION DESCRIPTION:	REV 3 RELABELLING	REVISION:	1 DATE: 12/3/21 2 DATE: 31/3/2021 3 DATE: 14/4/2021 4 DATE: X	 <p>Woodlands Green Hill Burgley East Sussex BN27 9BG Tel: 07568 882082 Email: kate@cranmill.co.uk</p>
----------	---	---------	------------------	--------------	---	--------	---------------	-----------------------	----------------------	-----------	--	---