


FIX/FEST VSG FIX/FEST VSG

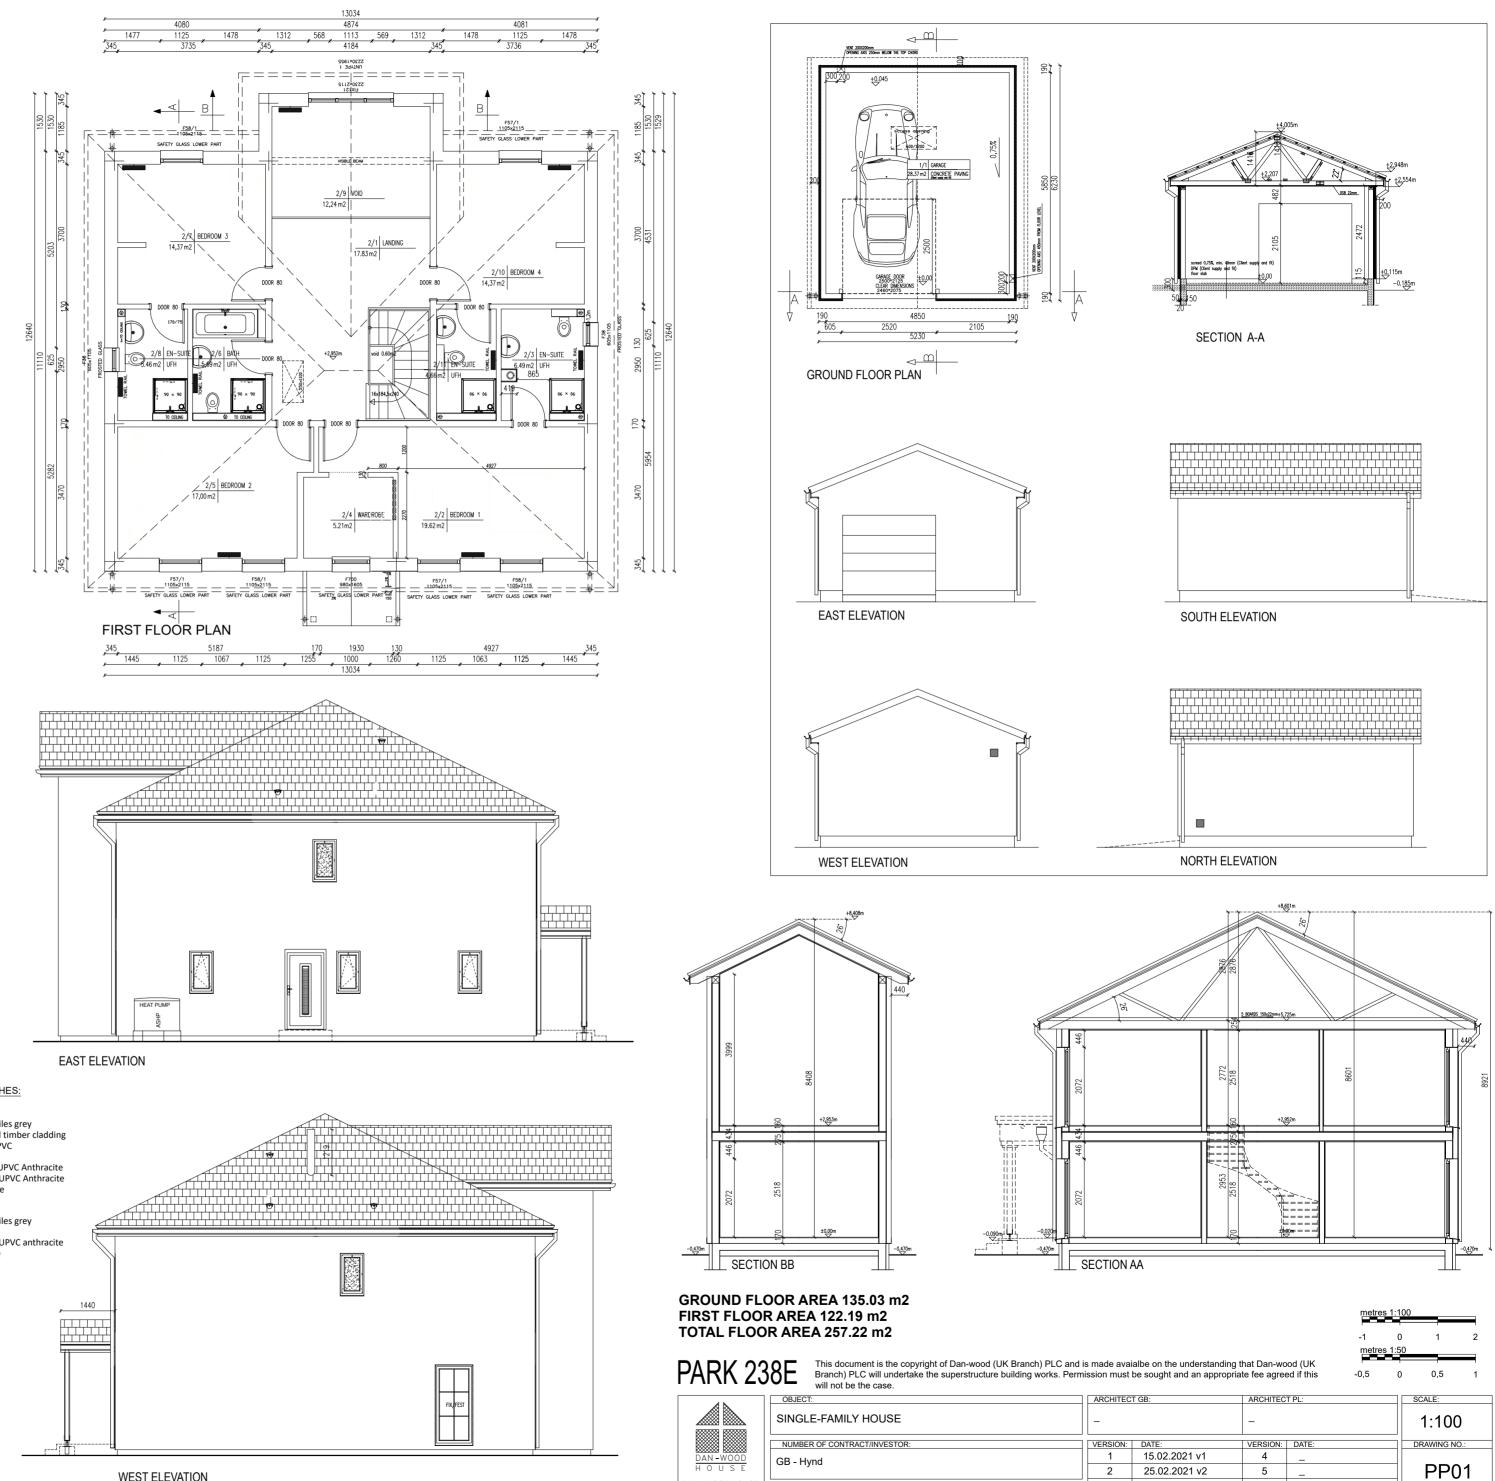

DAN - WOOD HOUSE

1 Wilderhaugh Galashiels TD1 1QJ

sales@dan-woo

DRAWING

FLOOR PLANS,


SECTIONS, ELEVATIONS PARK 238E


VALID FROM: 3 01.03.2021 v3

22.05.2019

TYPE OF HOUSE:


6

 

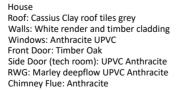

Garage:

Roof: Cassius Clay roof tiles grey Walls: White render RWG: Marley deepflow UPVC anthracite Garage Door: Anthracite

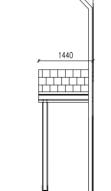

SOUTH ELEVATION