



2 Site Plan Existing 1:200

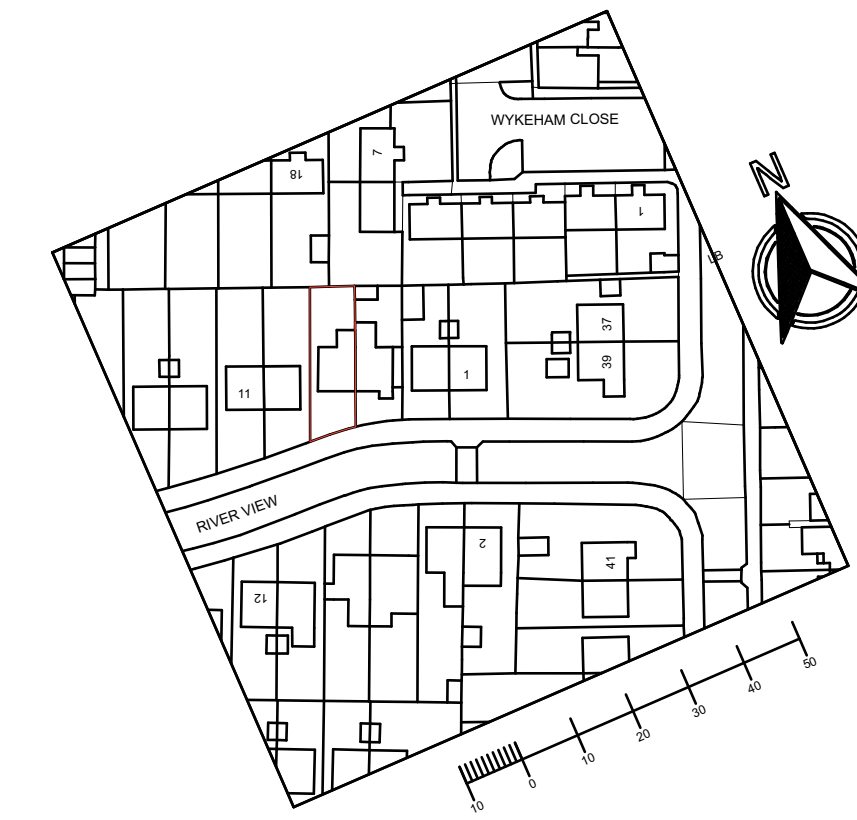

1 Location Plan 1:1250

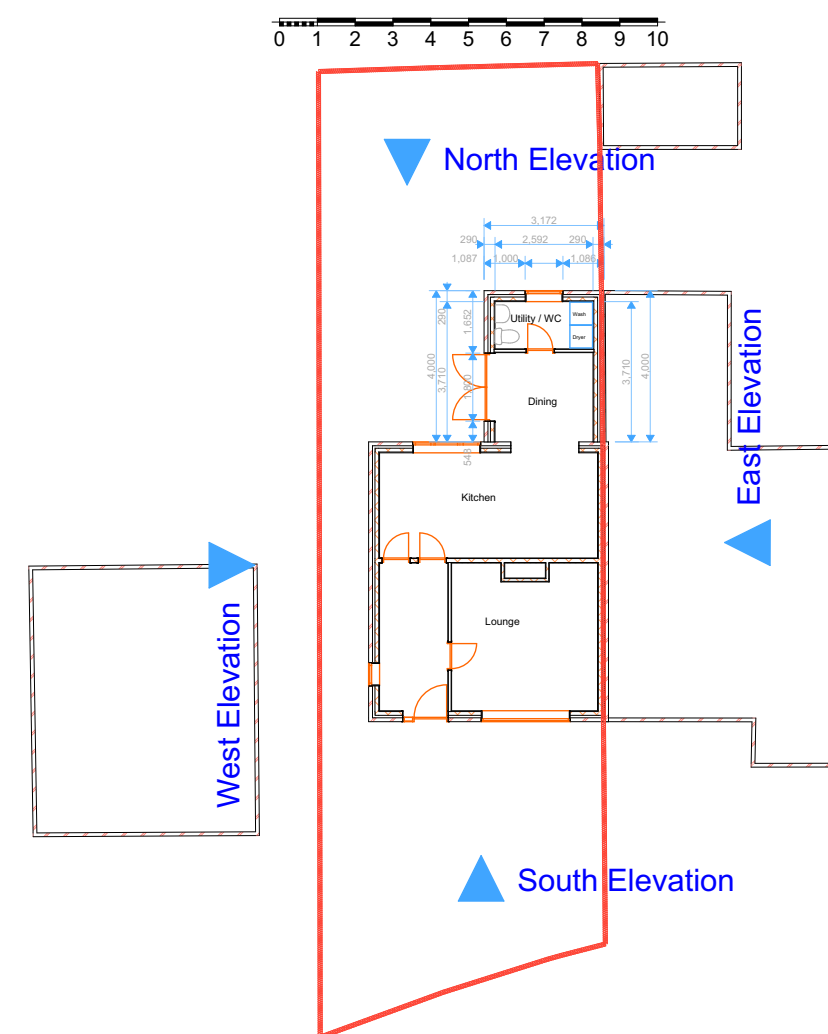

3 Site Plan Proposed 1:200



This document and its design content is copyright ©. It shall be read in conjunction with all other associated project information including models, specifications, schedules and related consultants documents. Do not scale from documents. All dimensions to be checked on site. Immediately report any discrepancies, errors or omissions on this document to the Originator. If in doubt ASK.

Scales @ A1	Date
1:1250, 1:200	2021-04-08

Client Approval
A - Approved
B - Approved with Comments
C - Do Not Use

Layout Title
Site Plan

Architechnology.design www.architechnology.design
Tel: 07957 350204
44 Cranford Close Rainham, Kent ME8 7HD info@architechnology.design

Project
7 Riverview

status
Planning Application

Site Address
7 Riverview Queenborough Kent ME11 5LH

Drawing Number	zone	level	type	role	number	rev
project	originator					
Layout ID	01					01 - WIP