

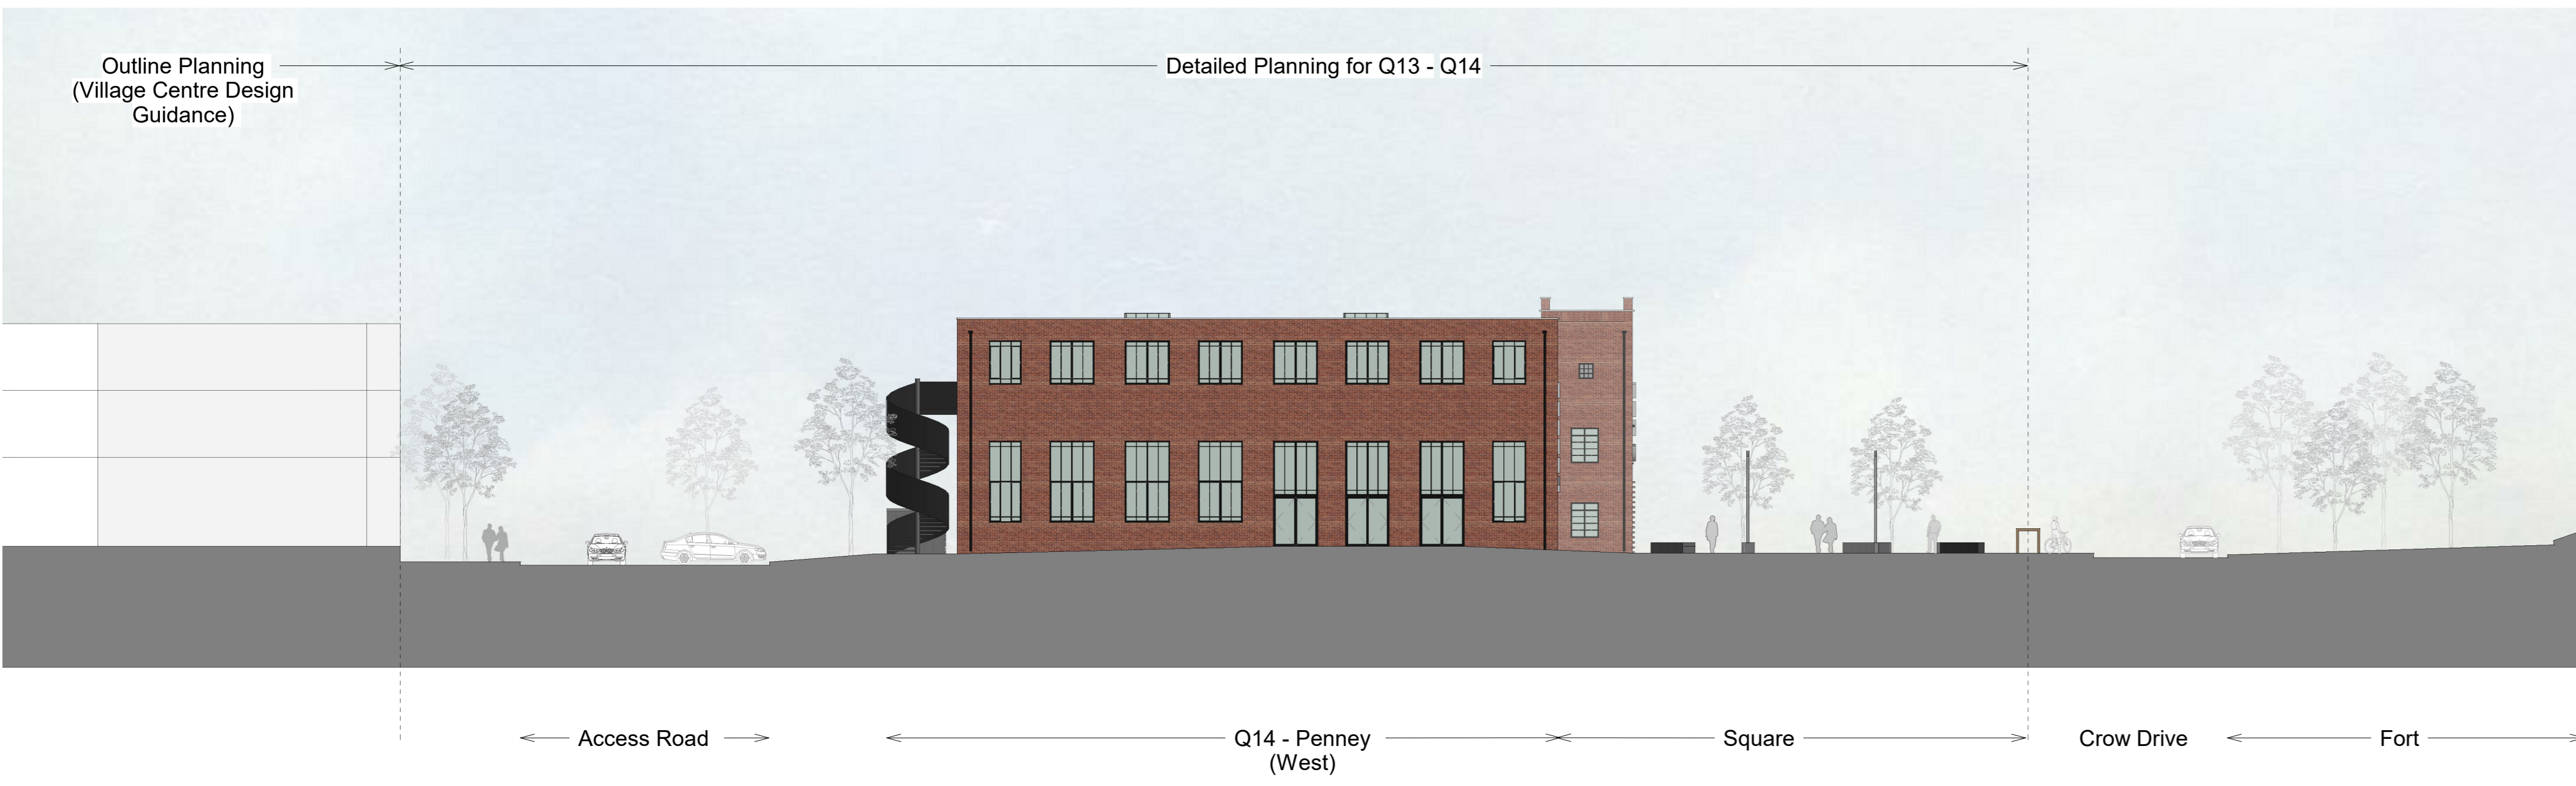


Notes
 Do not scale from this drawing.
 All contractors must visit the site and be responsible for taking and checking dimensions.
 All construction information should be taken from figured dimensions only.
 Any discrepancies between drawings, specifications and site conditions must be brought to the attention of the supervising officer.
 This drawing & the works depicted are the copyright of JTP.
 This drawing is prepared for the specific project stage in the Drawing Status section below and is not intended to be used for any other purpose. Whilst all reasonable efforts are used to ensure drawings are accurate, JTP accept no liability for any reliance placed on, or use made of, this plan by anyone for purposes other than those stated in the Drawing Status below.

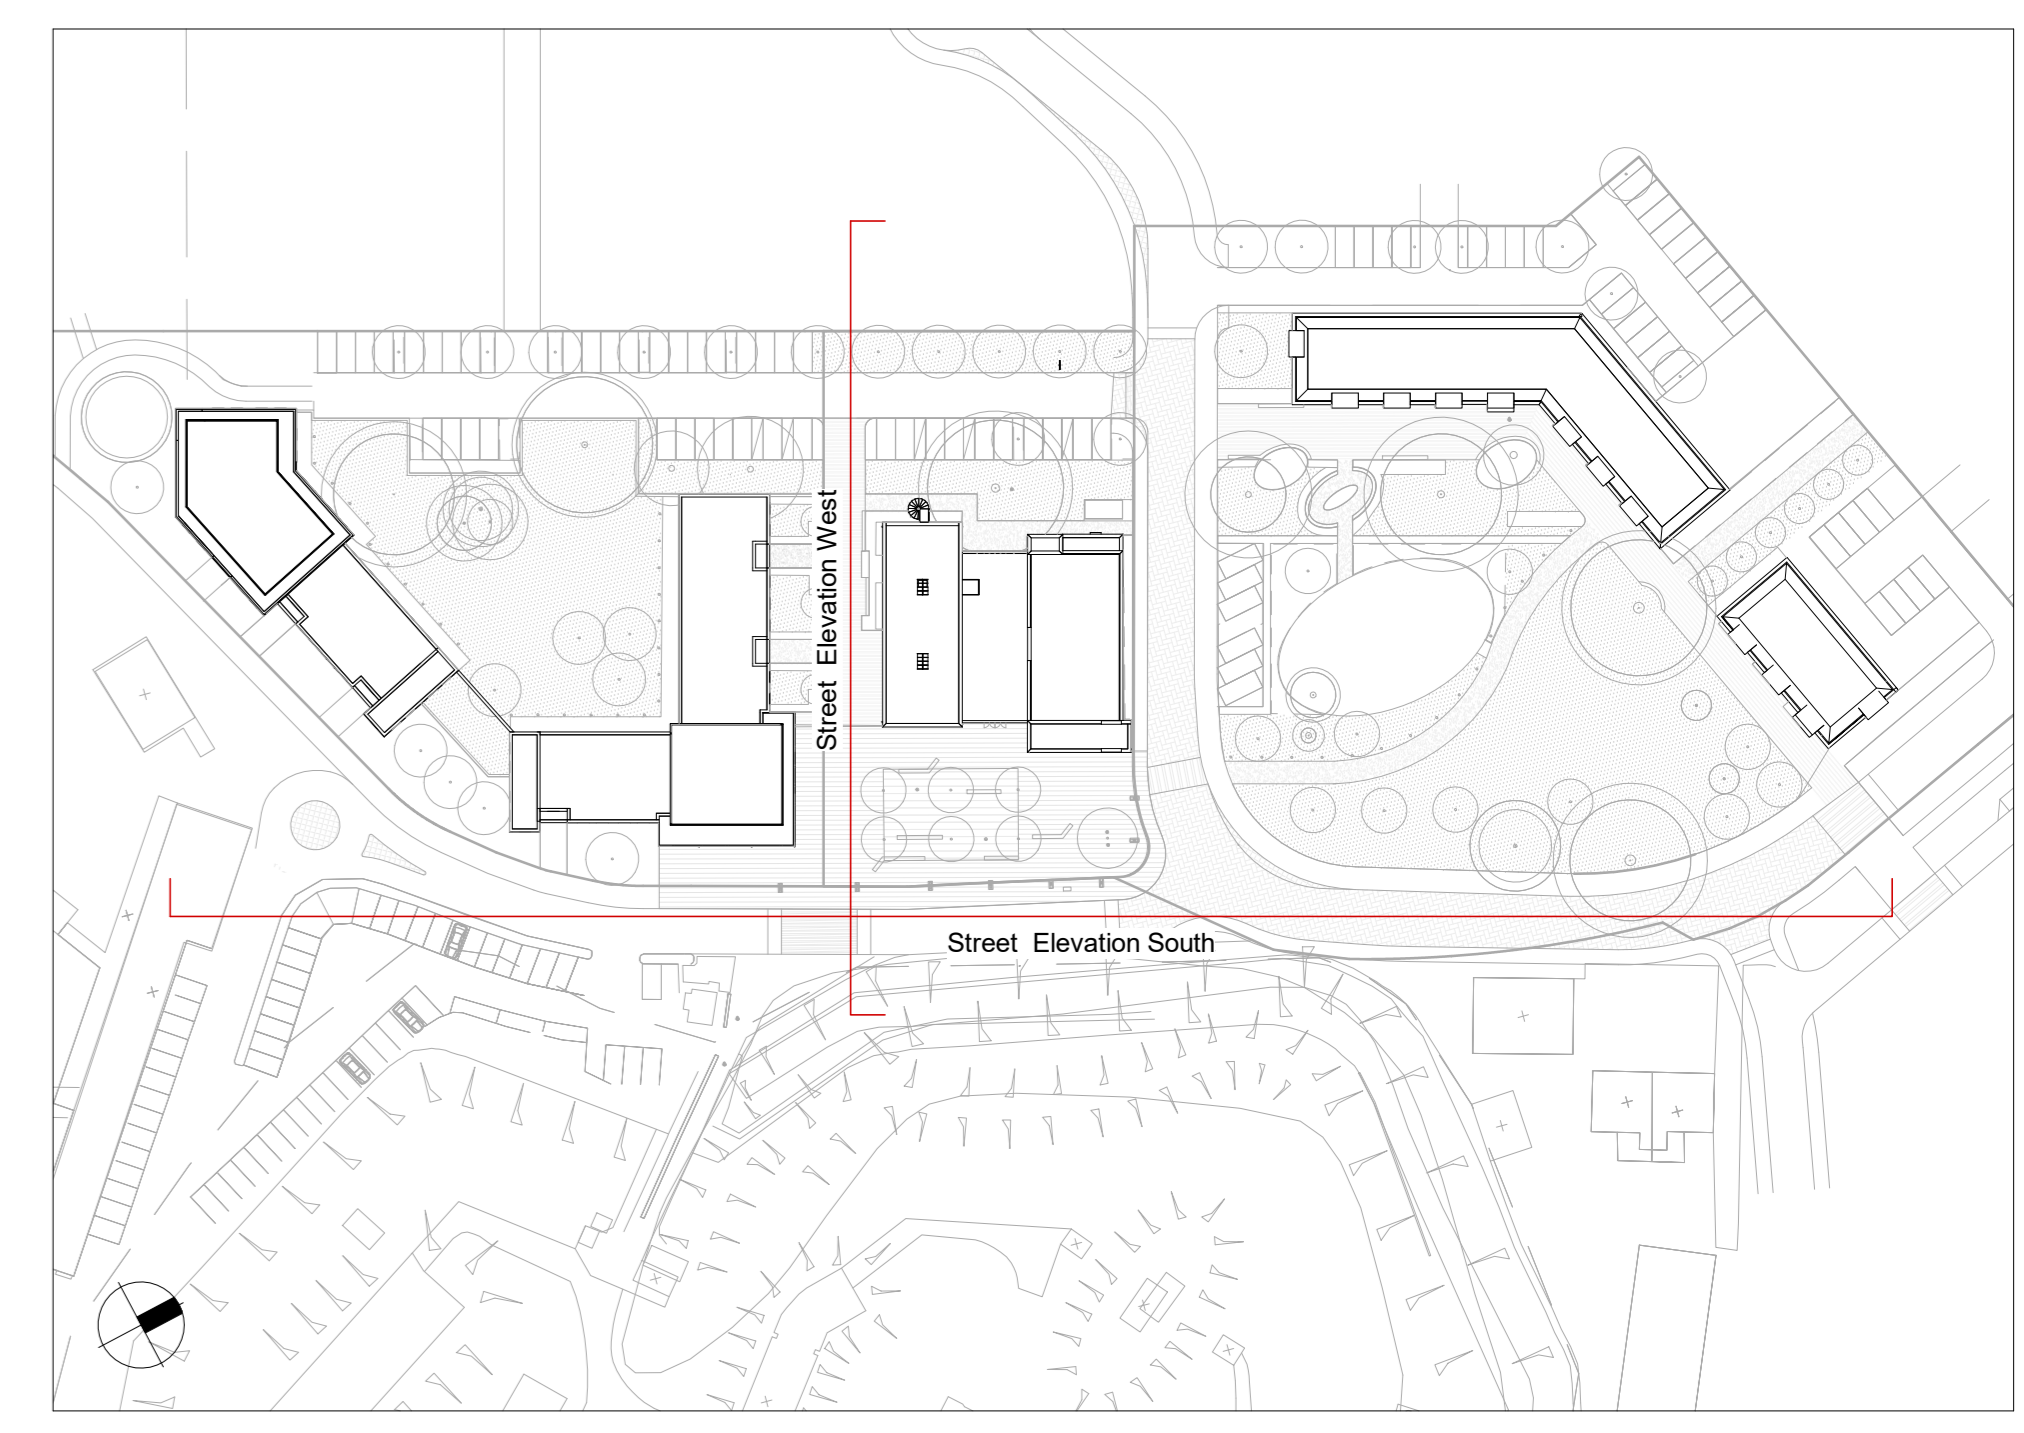

Street Elevation_West
 1 : 200

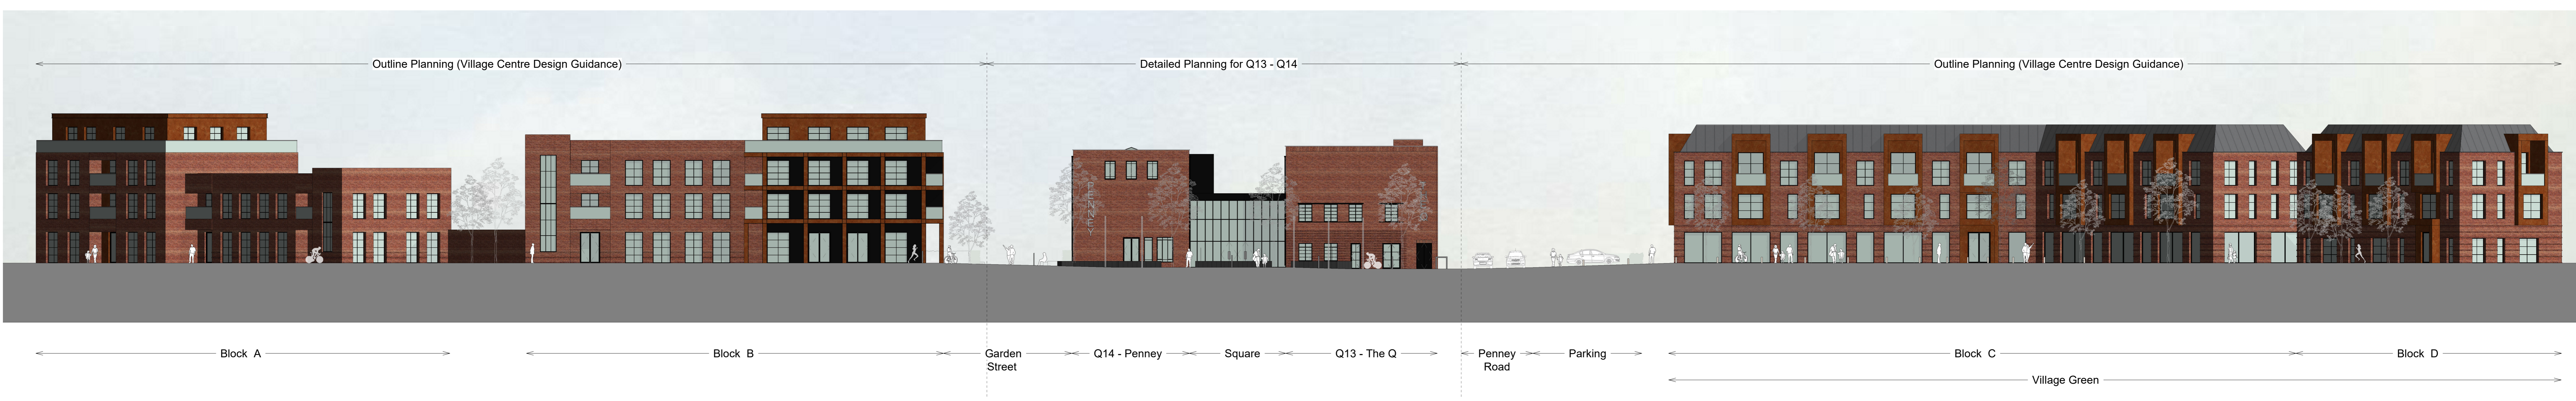

Street Elevation_South
 1 : 200

Rev	Date	Description	Drawn	Chkd
P1	10.10.19	PLANNING	CBT	CCS

Drawing Status
PLANNING

Client



Project
 Fort Halstead

Drawing Title
**Village Centre
 Q14 - 13 Street Elevations**

Scale @A0 Job Ref 00556J
 Drawing No 00556J_Q14-13_S18 Revision P1

