


DENSE WOODLAND  
Unable to survey.

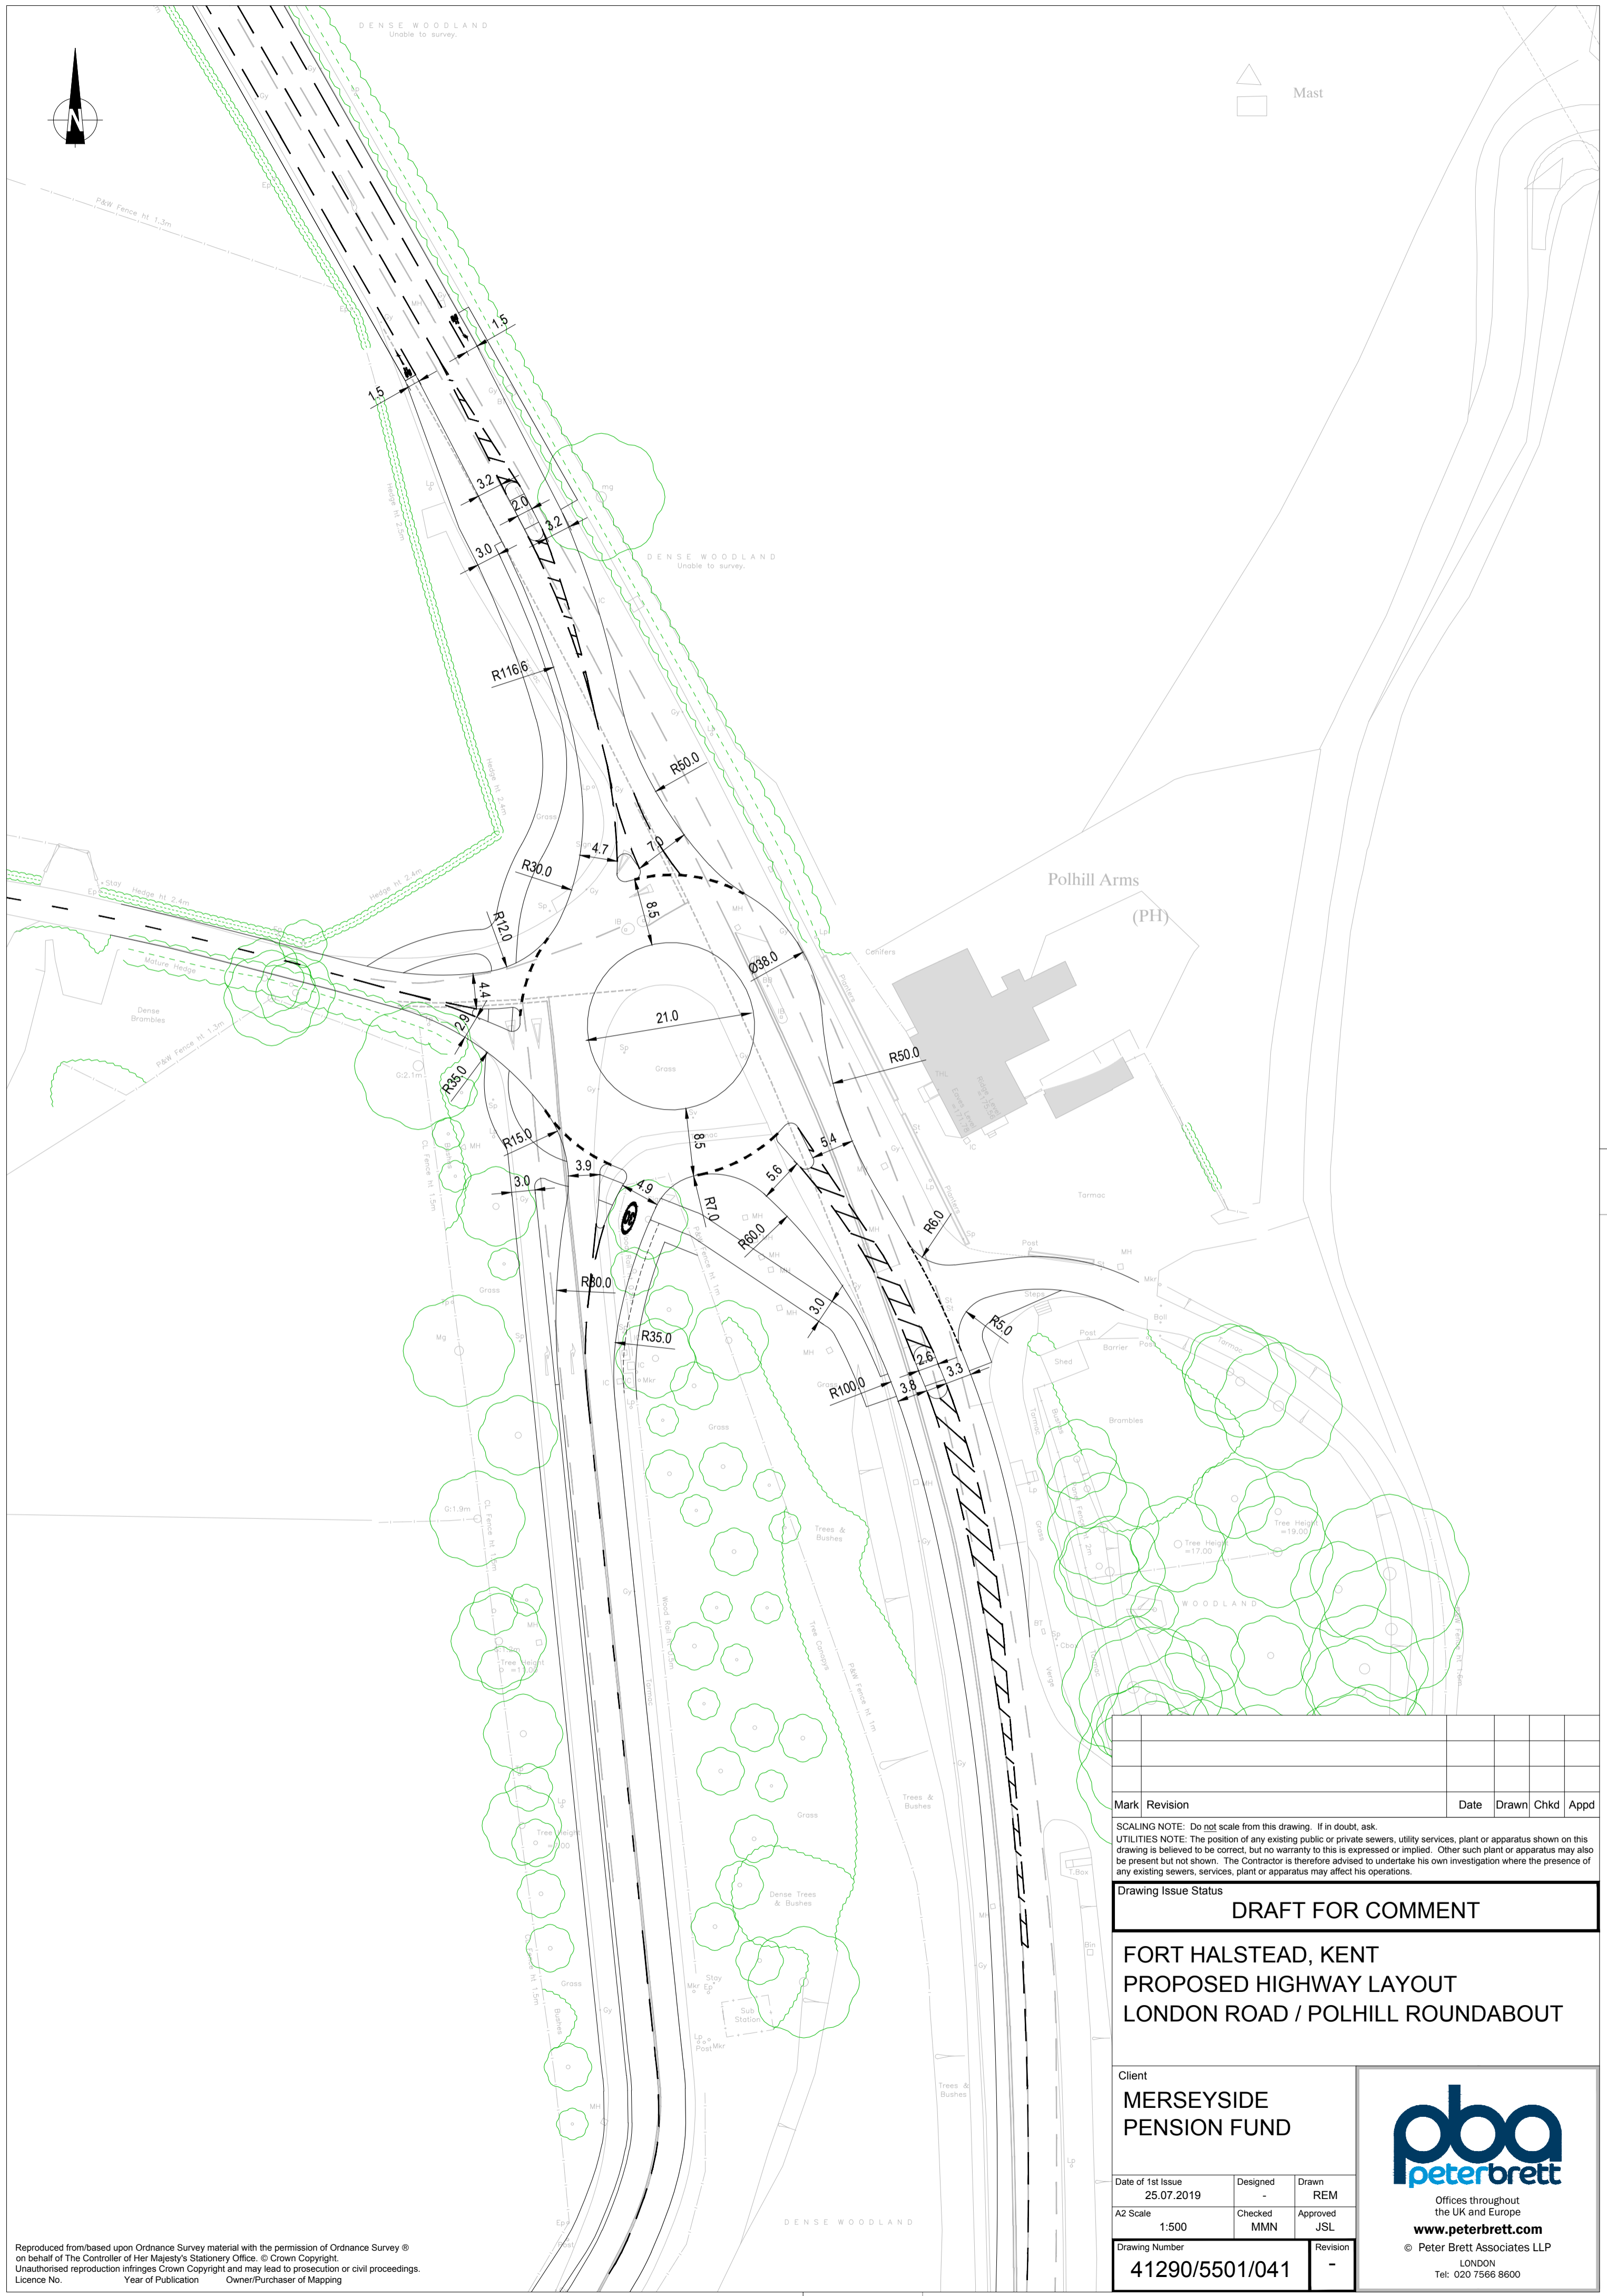

Mark	Revision	Date	Drawn	Chkd	Appd

SCALING NOTE: Do not scale from this drawing. If in doubt, ask.  
 UTILITIES NOTE: The position of any existing public or private sewers, utility services, plant or apparatus shown on this drawing is believed to be correct, but no warranty to this is expressed or implied. Other such plant or apparatus may also be present but not shown. The Contractor is therefore advised to undertake his own investigation where the presence of any existing sewers, services, plant or apparatus may affect his operations.

Drawing Issue Status  
**DRAFT FOR COMMENT**

**FORT HALSTEAD, KENT  
 PROPOSED HIGHWAY LAYOUT  
 LONDON ROAD / POLHILL ROUNDABOUT**

Client  
**MERSEYSIDE  
 PENSION FUND**



Offices throughout the UK and Europe  
**www.peterbrett.com**  
 © Peter Brett Associates LLP  
 LONDON  
 Tel: 020 7566 8600

Date of 1st Issue 25.07.2019	Designed -	Drawn REM
A2 Scale 1:500	Checked MMN	Approved JSL
Drawing Number <b>41290/5501/041</b>	Revision -	

Reproduced from/based upon Ordnance Survey material with the permission of Ordnance Survey © on behalf of The Controller of Her Majesty's Stationery Office. © Crown Copyright. Unauthorised reproduction infringes Crown Copyright and may lead to prosecution or civil proceedings. Licence No. Year of Publication Owner/Purchaser of Mapping