



# SITE OVERVIEW

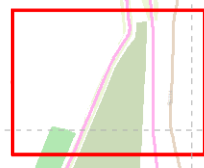

1:15000


- Legend**
- Category A tree
  - Category B tree
  - Category C tree
  - Category U tree
  - Existing tree/group/woodland to be retained
  - Existing tree to be removed
  - Existing tree which could be retained subject to detailed design
  - ▨ Ancient and Semi-Natural woodland
  - ▨ Ancient Replanted Woodland
  - Indicative location for SuDS ponds

The original of this drawing was produced in colour - a monochrome copy should not be relied upon

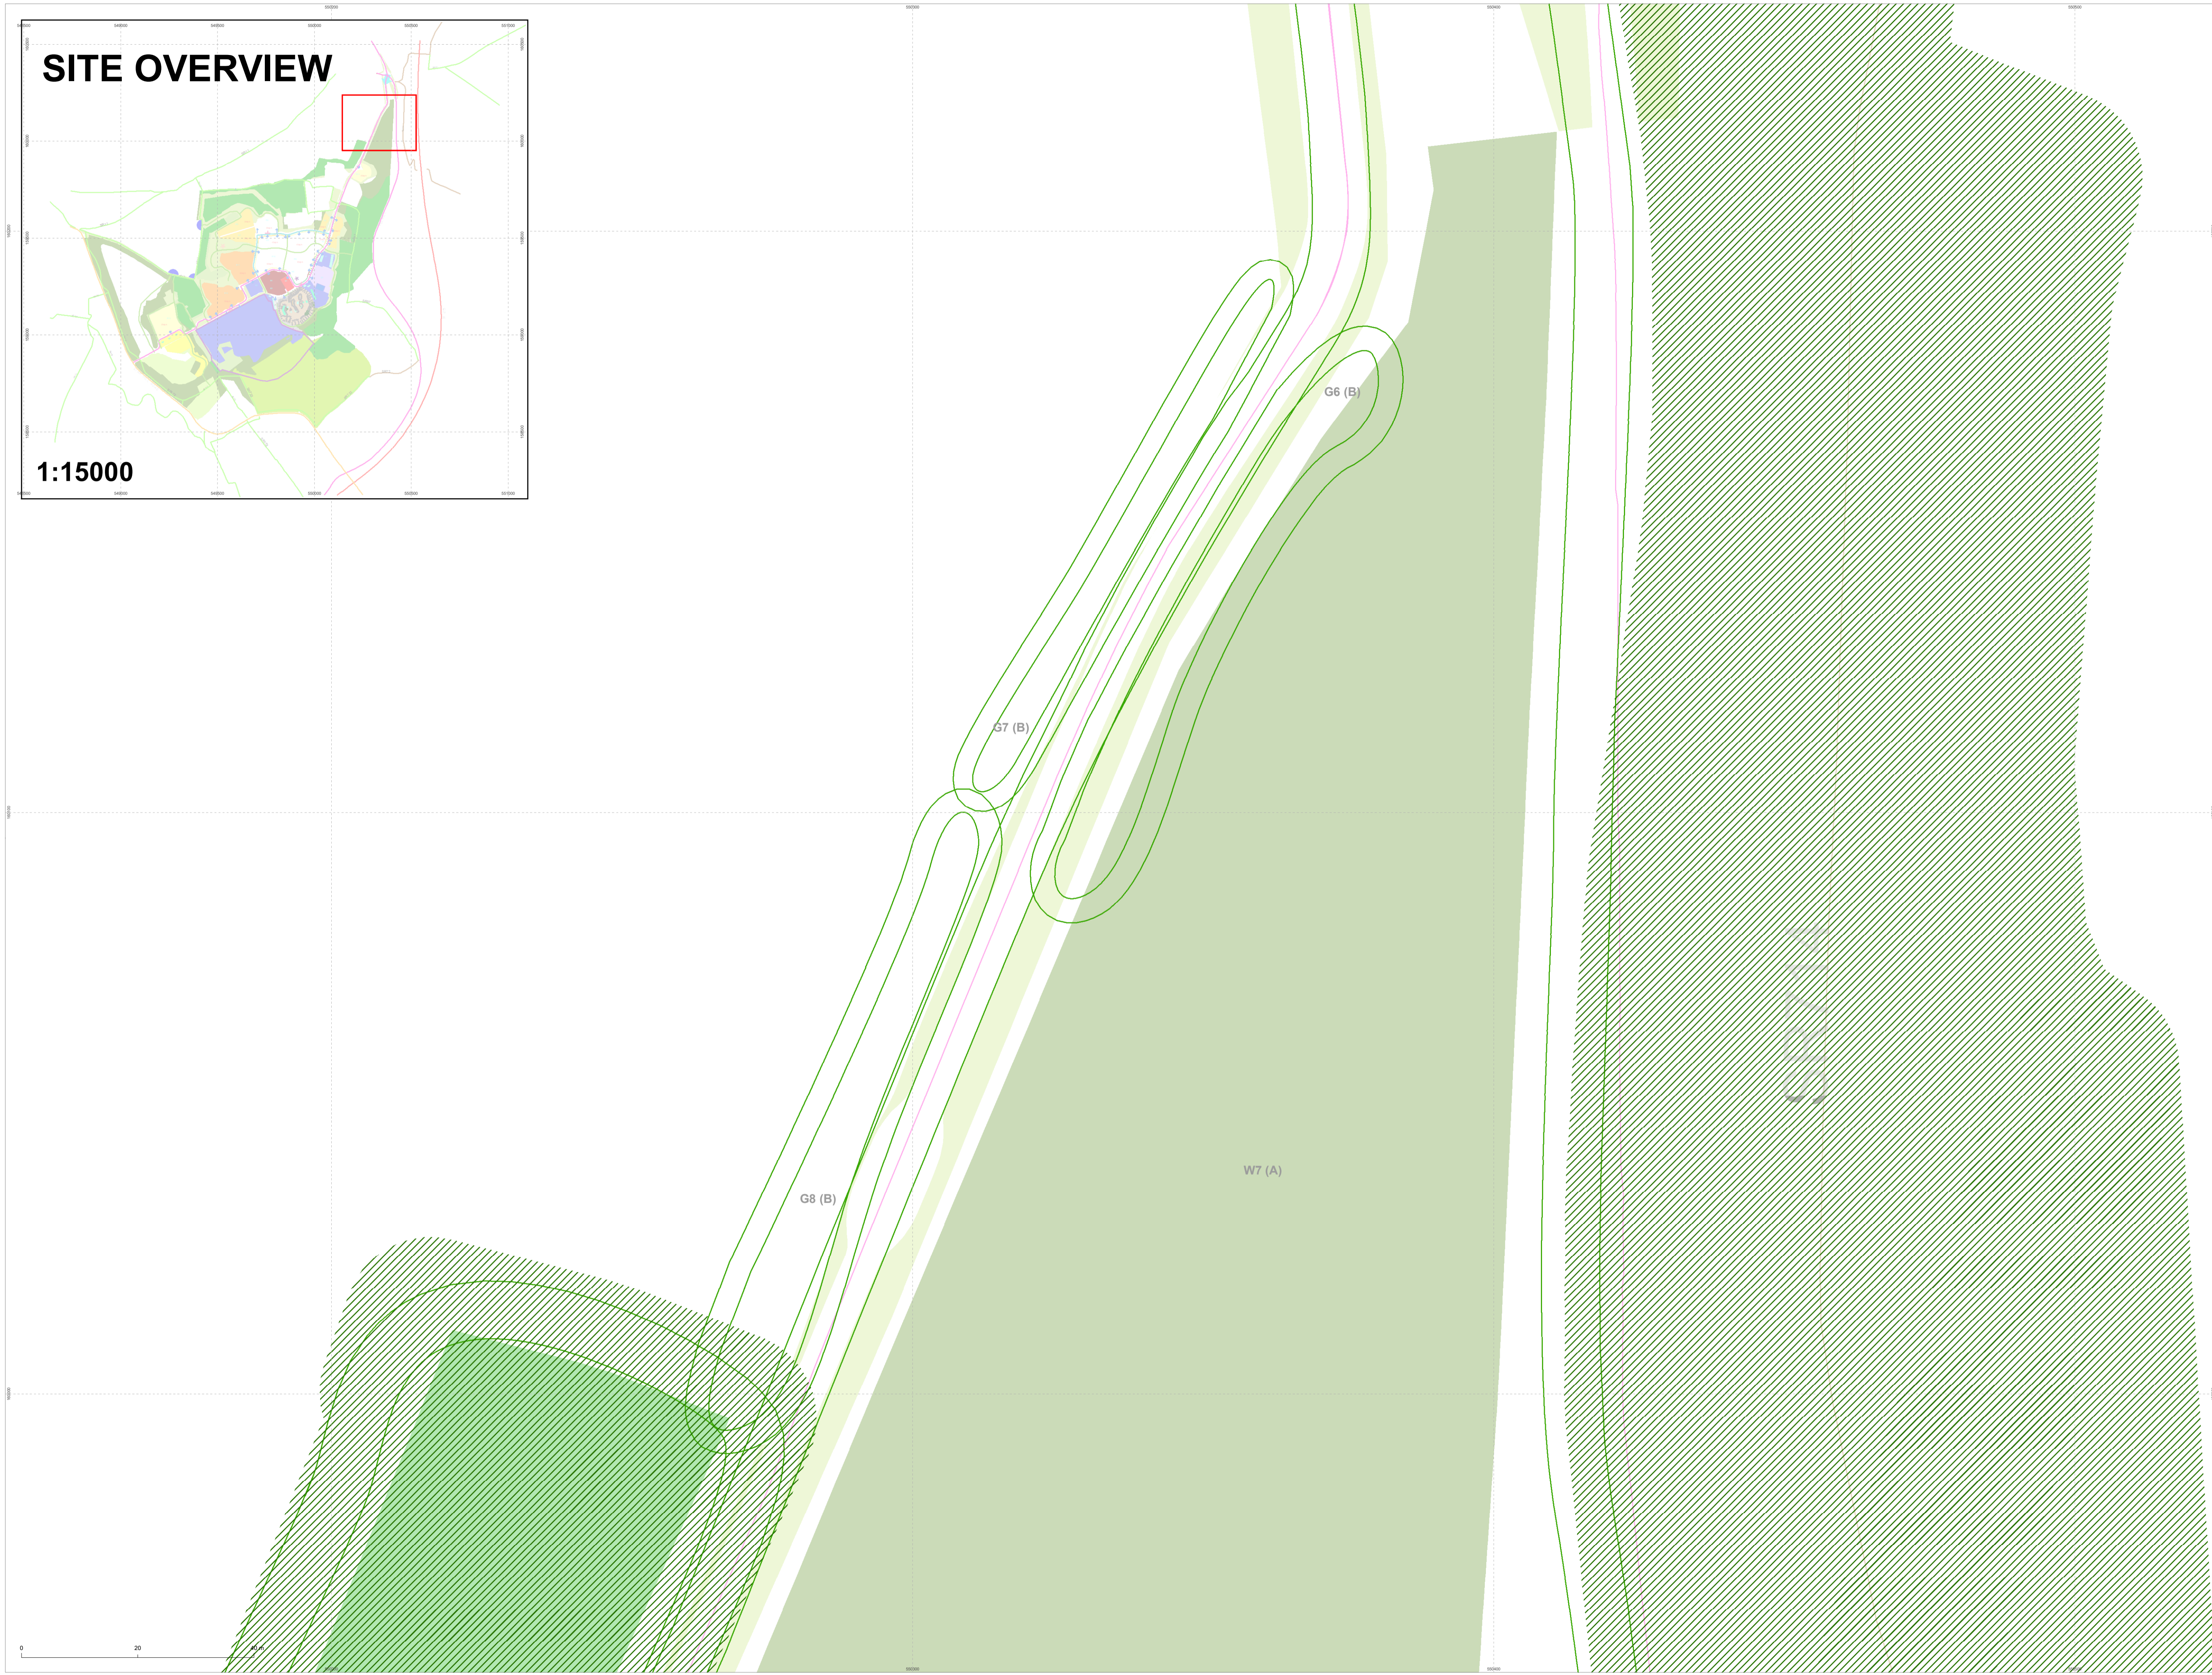



# SITE OVERVIEW

1:15000

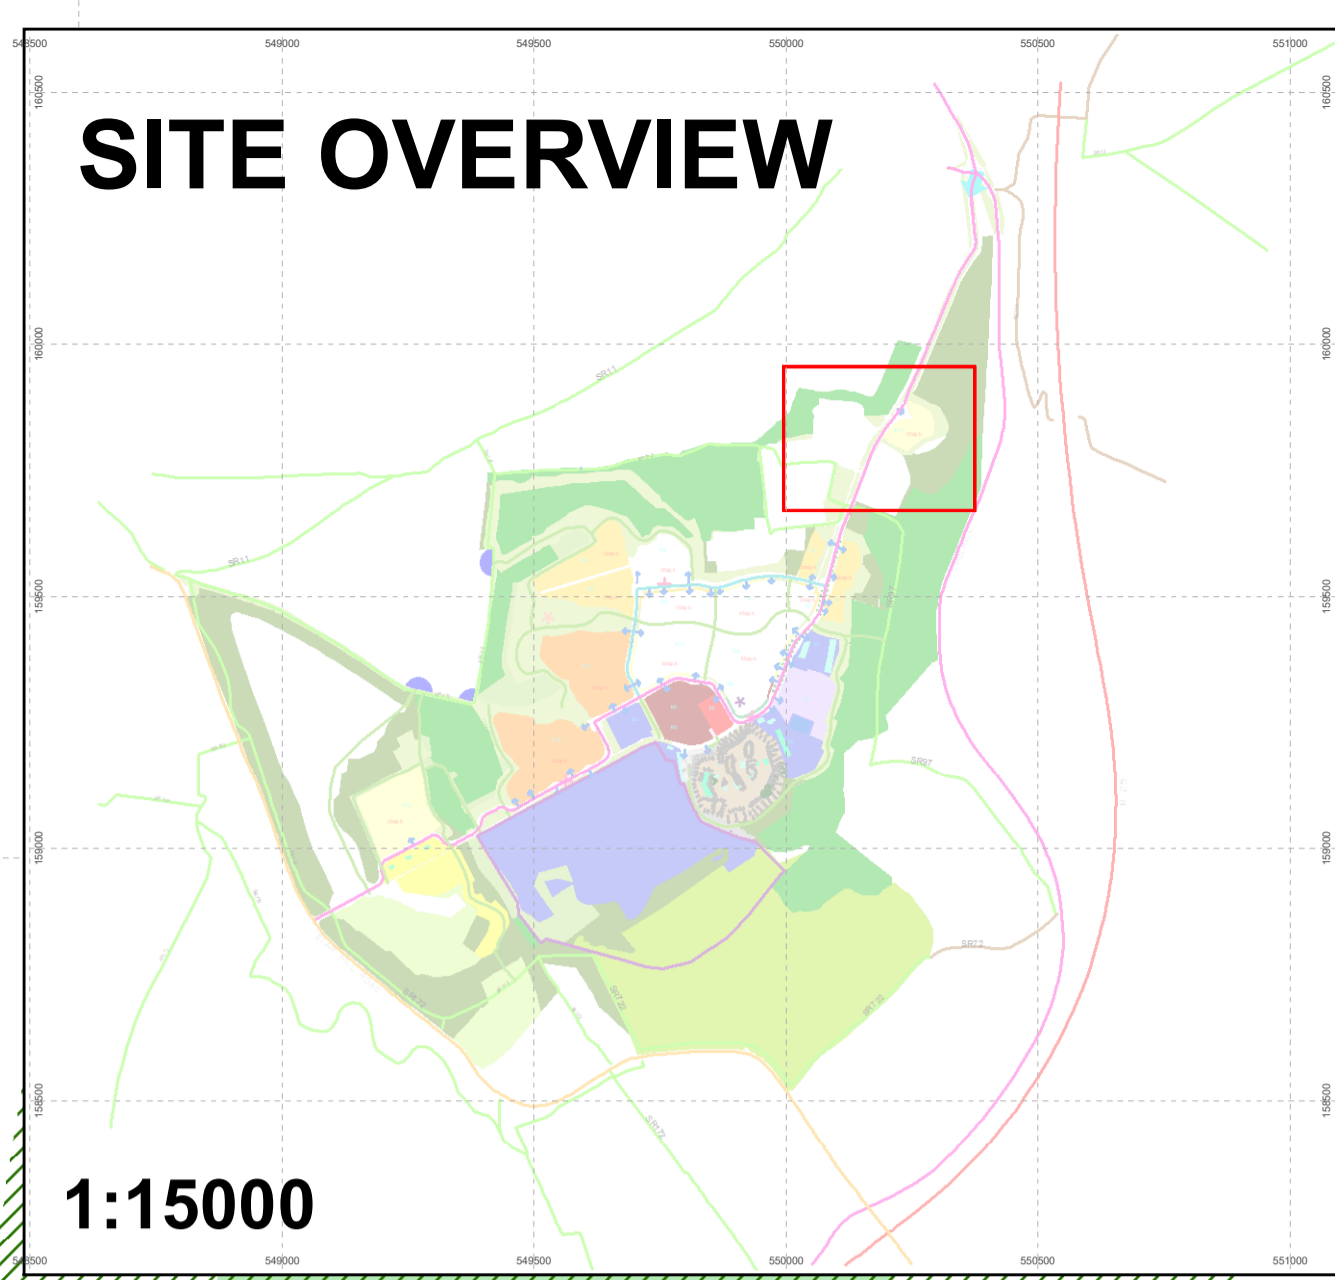

- Legend**
- Category A tree
  - Category B tree
  - Category C tree
  - Category U tree
  - Existing tree/group/woodland to be retained
  - Existing tree to be removed
  - Existing tree which could be retained subject to detailed design
  - Ancient and Semi-Natural woodland
  - Ancient Replanted Woodland
  - Indicative location for SuDS ponds


The original of this drawing was produced in colour - a monochrome copy should not be relied upon

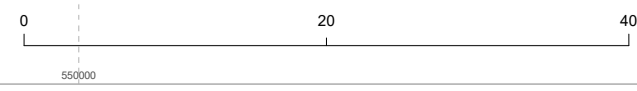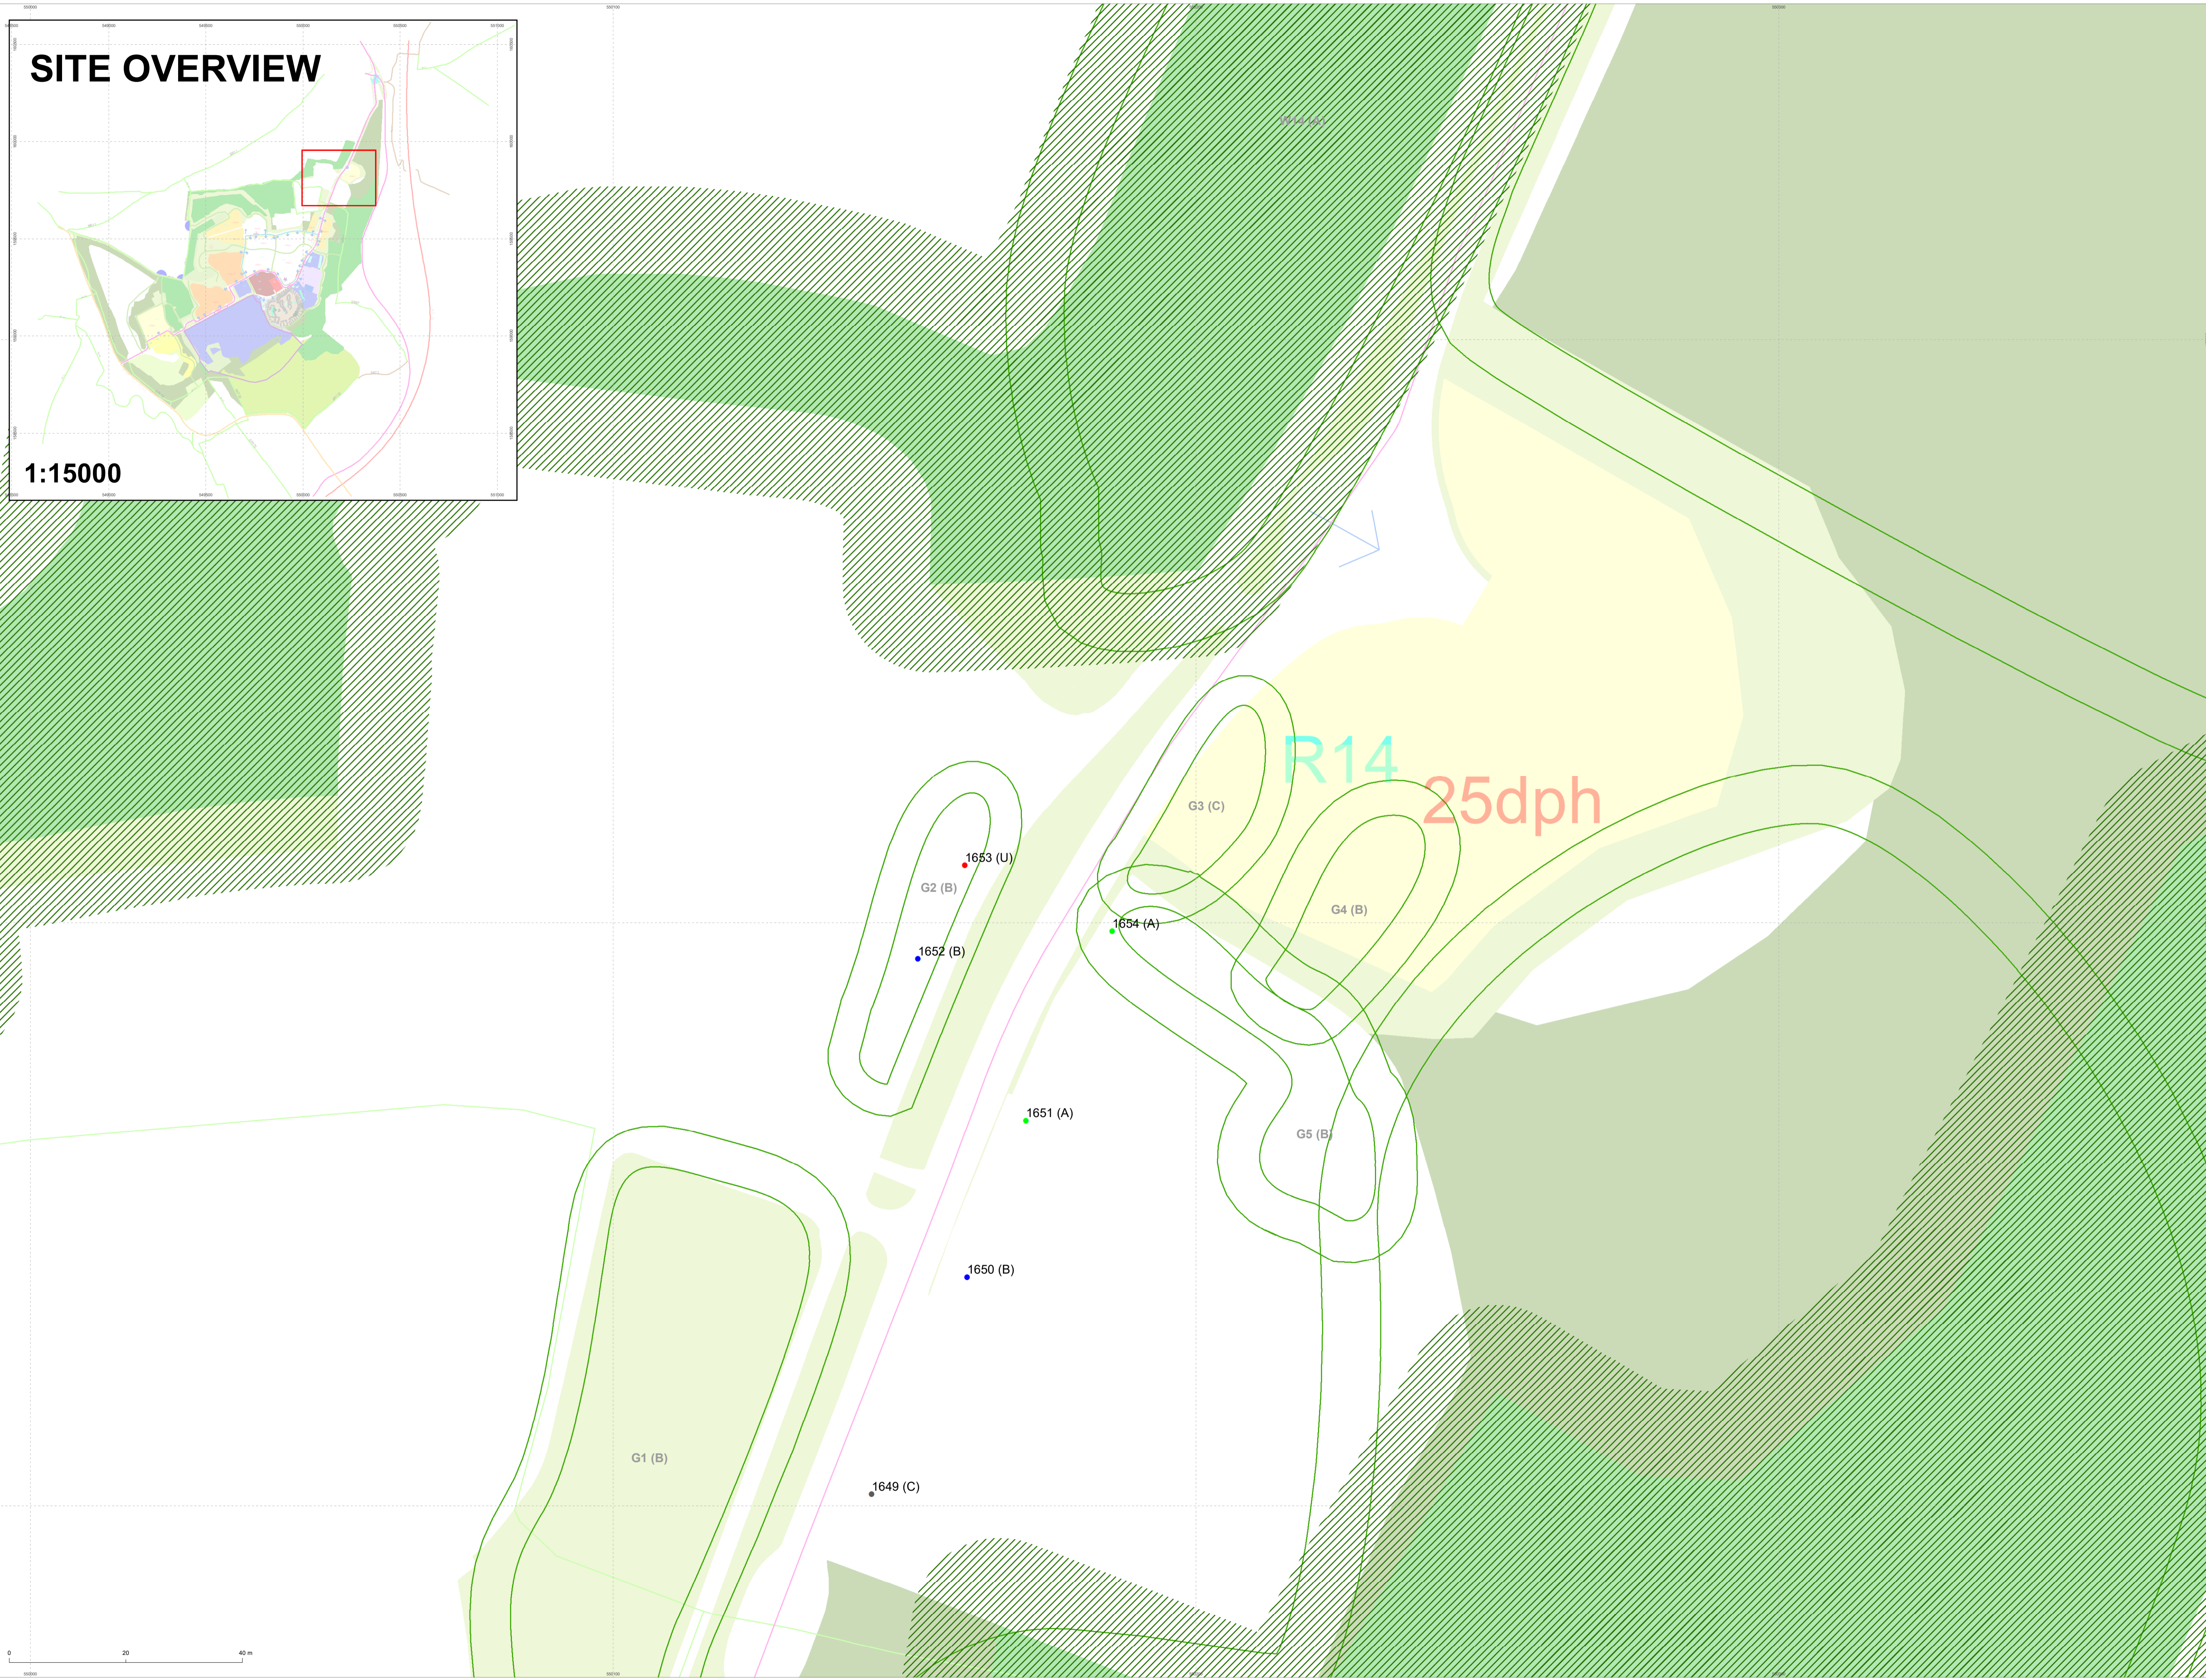

Project: Fort Halstead  
Tree Retention Plan for Outline Planning Page 2 of 12  
Client: Merseyside Pension Fund  
Drawing No: C128206-02-01-RevA  
Scale: 1:500  
Date: September 2019  
Author: DS  
Checked: GT

**MIDDLEMARCH ENVIRONMENTAL**  
Triumph House, Birmingham Road, Askeby, Coventry CV5 9AZ  
Tel: 02476 525800 Fax: 02476 521400  
E: [enquiries@middlesmarchenvironmental.com](mailto:enquiries@middlesmarchenvironmental.com)


# SITE OVERVIEW

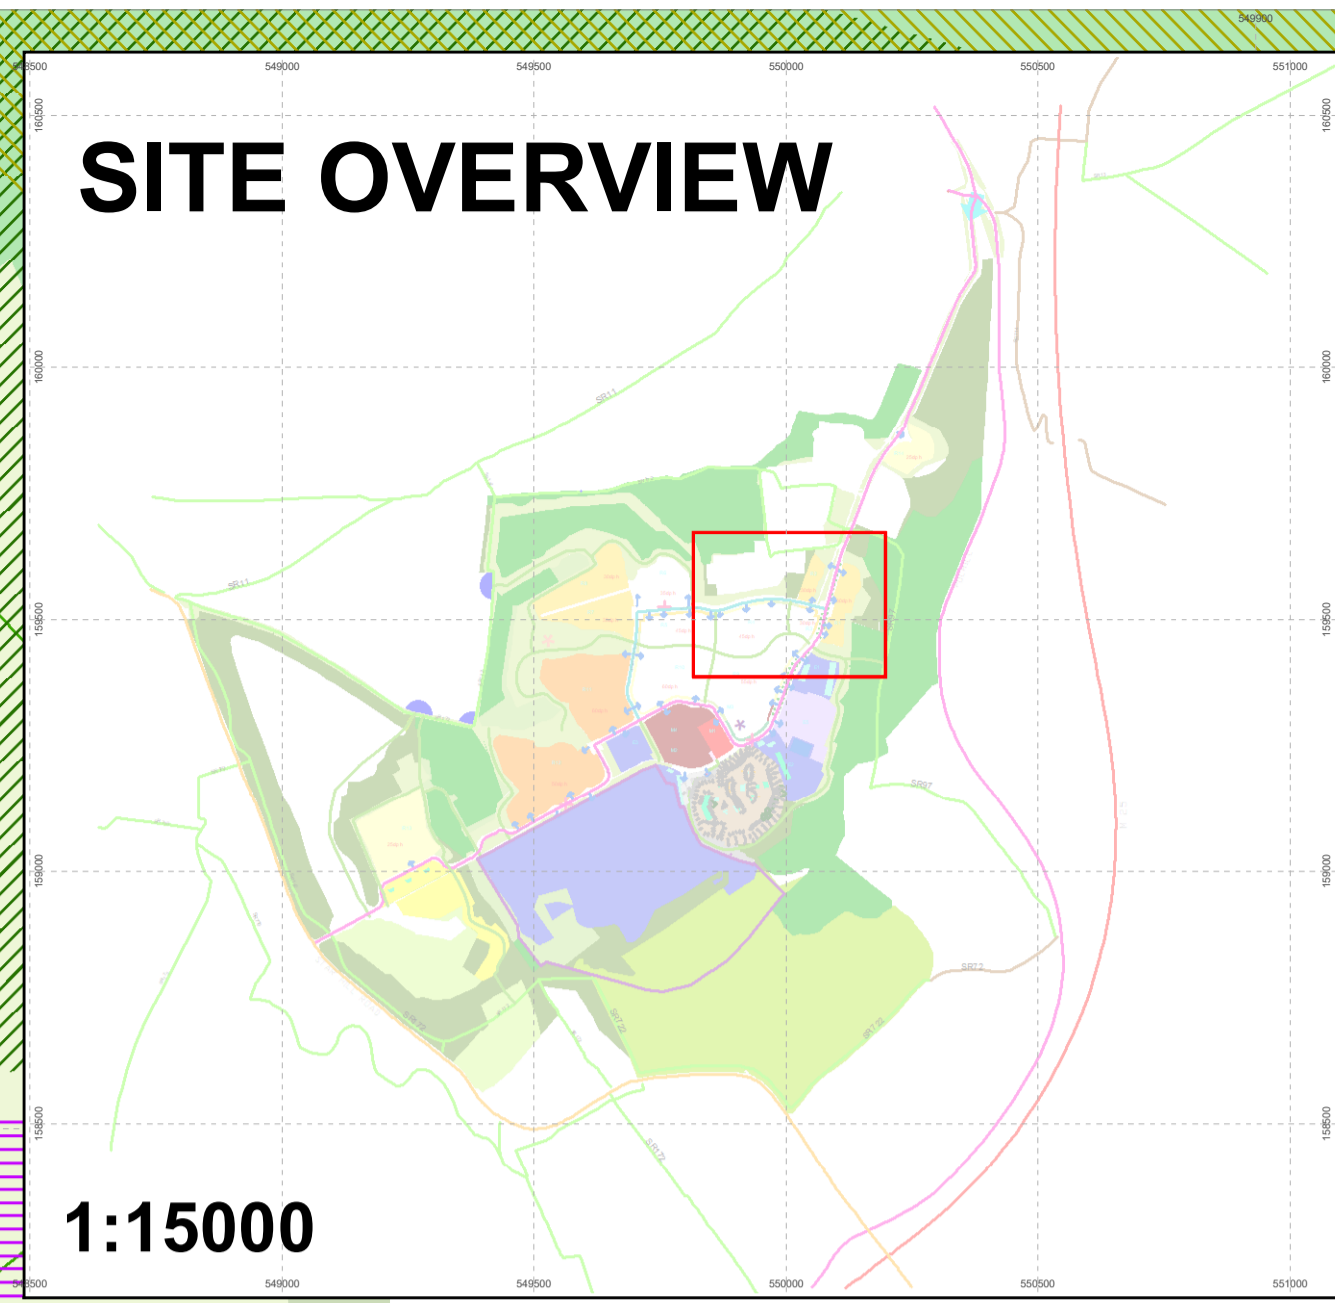

1:15000

- Legend**
- Category A tree
  - Category B tree
  - Category C tree
  - Category U tree
  - Existing tree/group/woodland to be retained
  - Existing tree which could be retained subject to detailed design
  - Ancient and Semi-Natural woodland
  - Ancient Replanted Woodland
  - Indicative location for SuDS ponds

The original of this drawing was produced in colour - a monochrome copy should not be relied upon

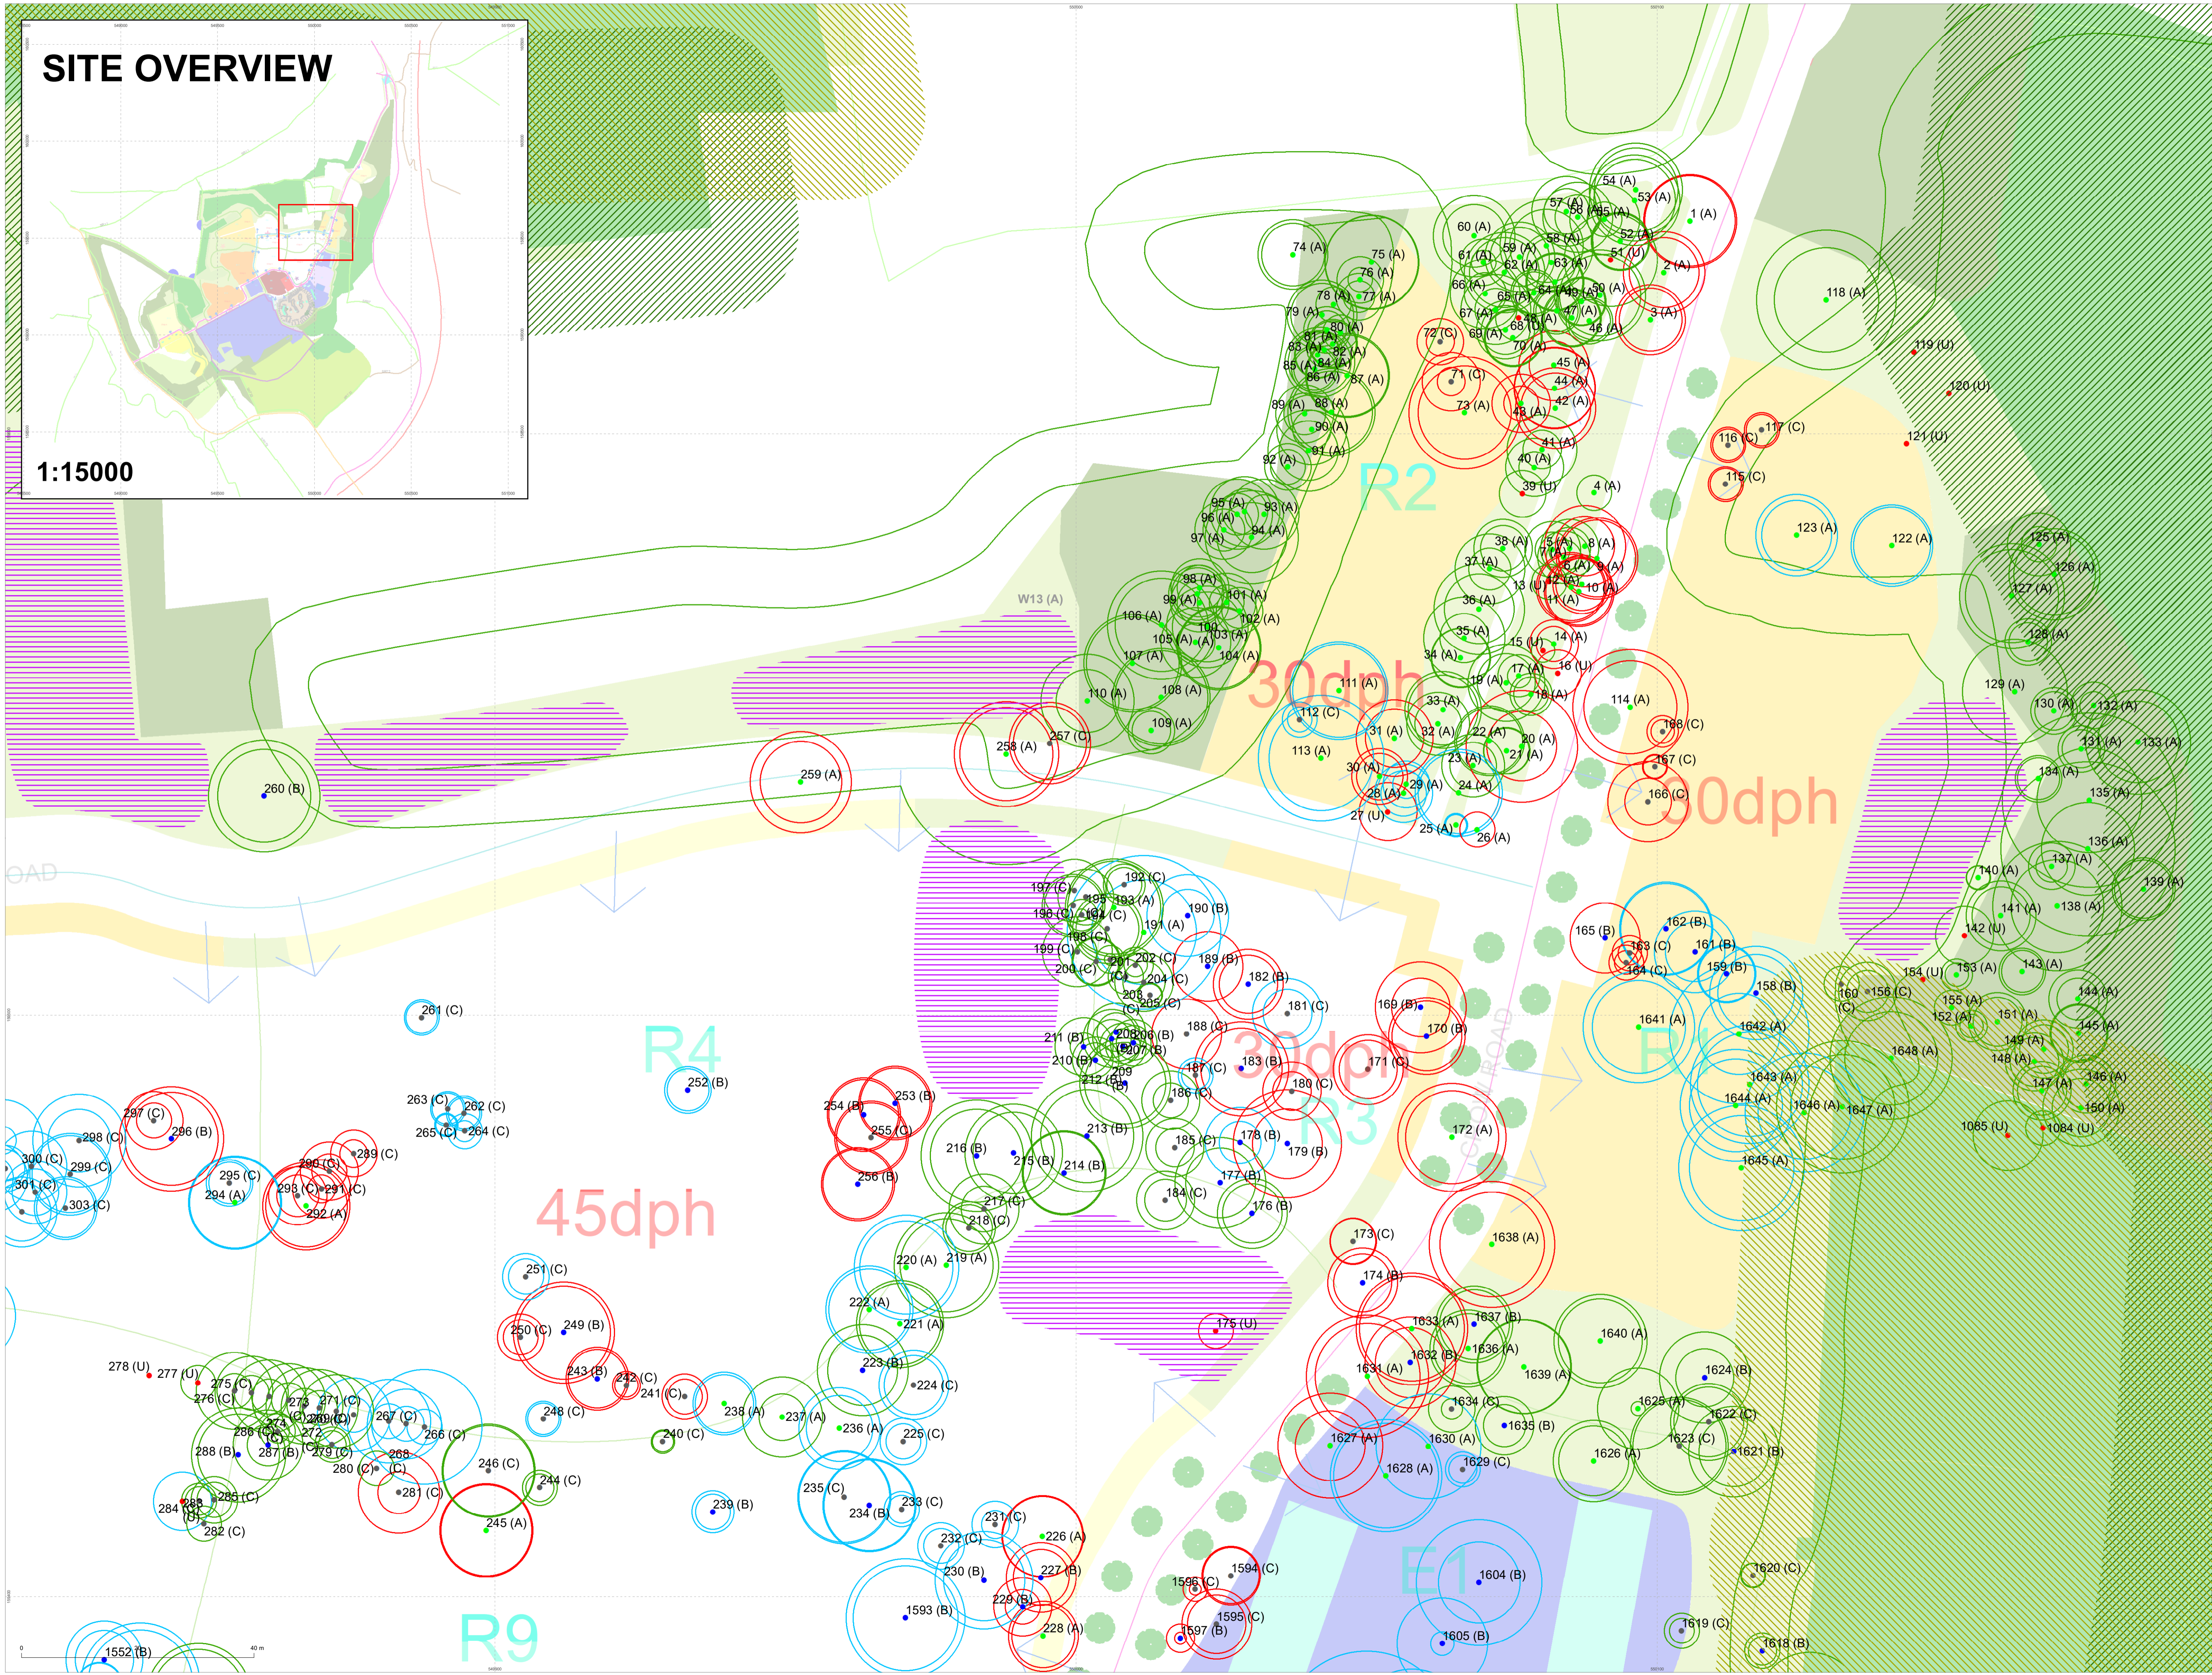

Project		Fort Halstead	
Drawing		Tree Retention Plan for Outline Planning Page 3 of 12	
Client		Merseyside Pension Fund	
Drawing No	C128206-02-01-RevA	Revision	Rev A
Scale	1:500	Date	September 2019
Author	DS	Checker	GT


**MIDDLEMARCH ENVIRONMENTAL**

Triumph House, Birmingham Road, Askeby, Coventry CV5 9AZ  
 Tel: 02476 525400 Fax: 02476 524400  
 E: dmj@middlemarch-environmental.com


This drawing is prepared for the Client's use only. It is not to be used for any other purpose without the prior written consent of Middlemarch Environmental. The Client is responsible for ensuring that the information provided to Middlemarch Environmental is accurate and complete. Middlemarch Environmental does not accept liability for any loss or damage arising from the use of this drawing.

# SITE OVERVIEW

1:15000

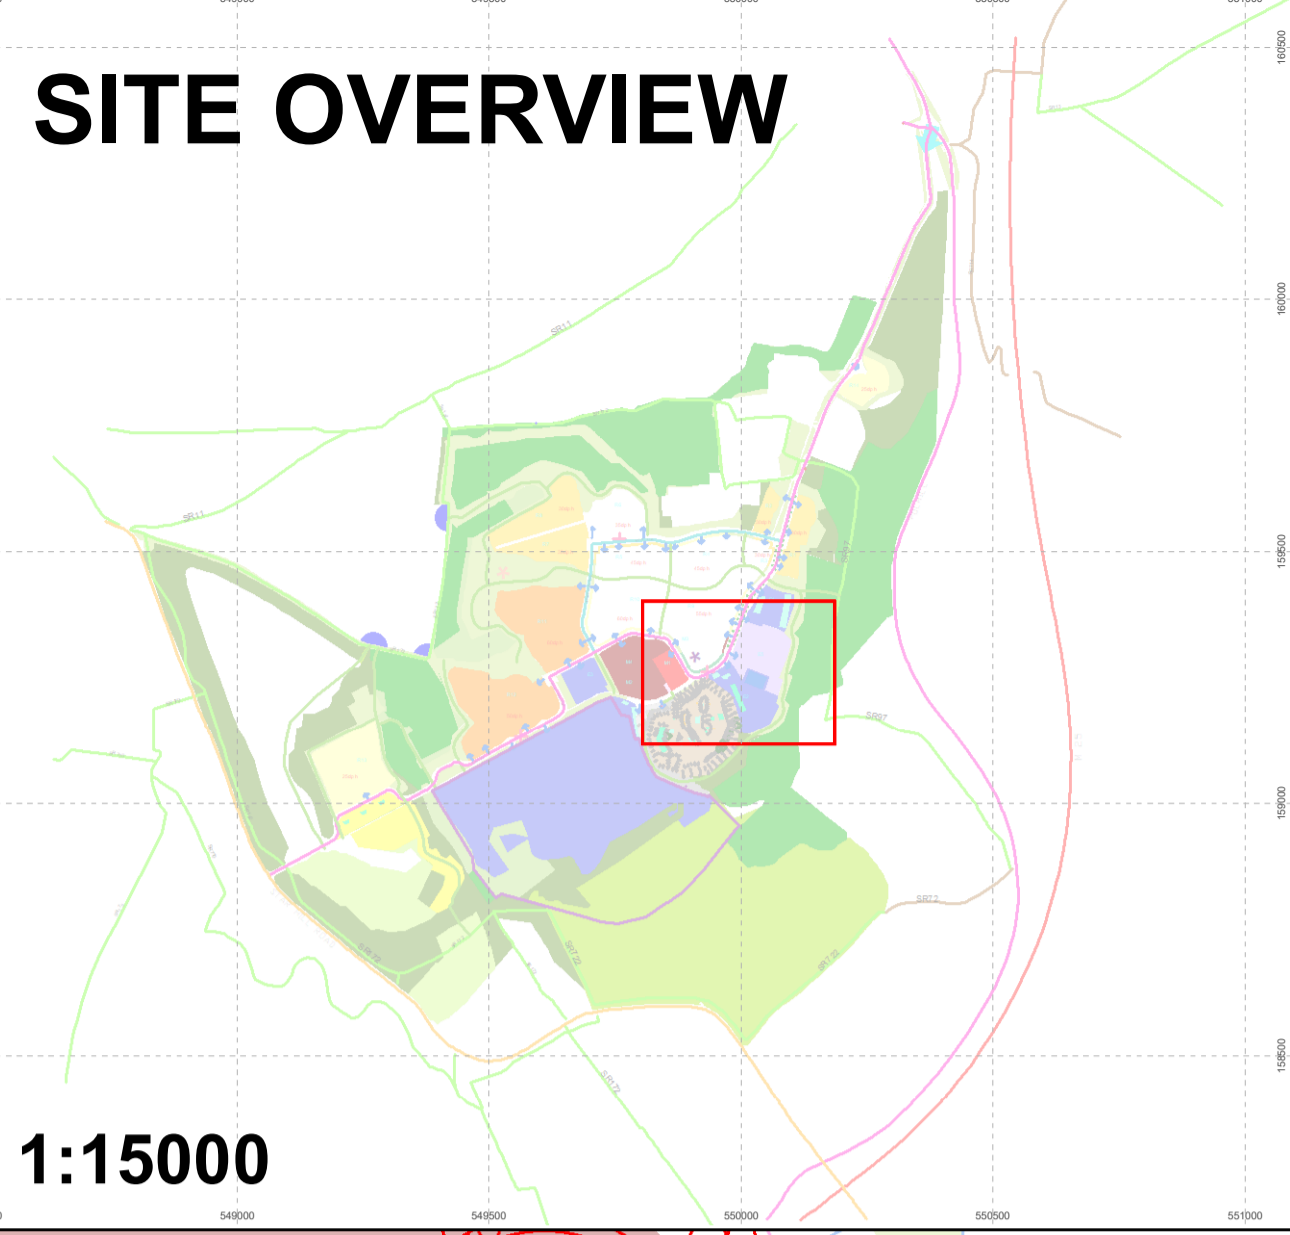

R9  
55dph

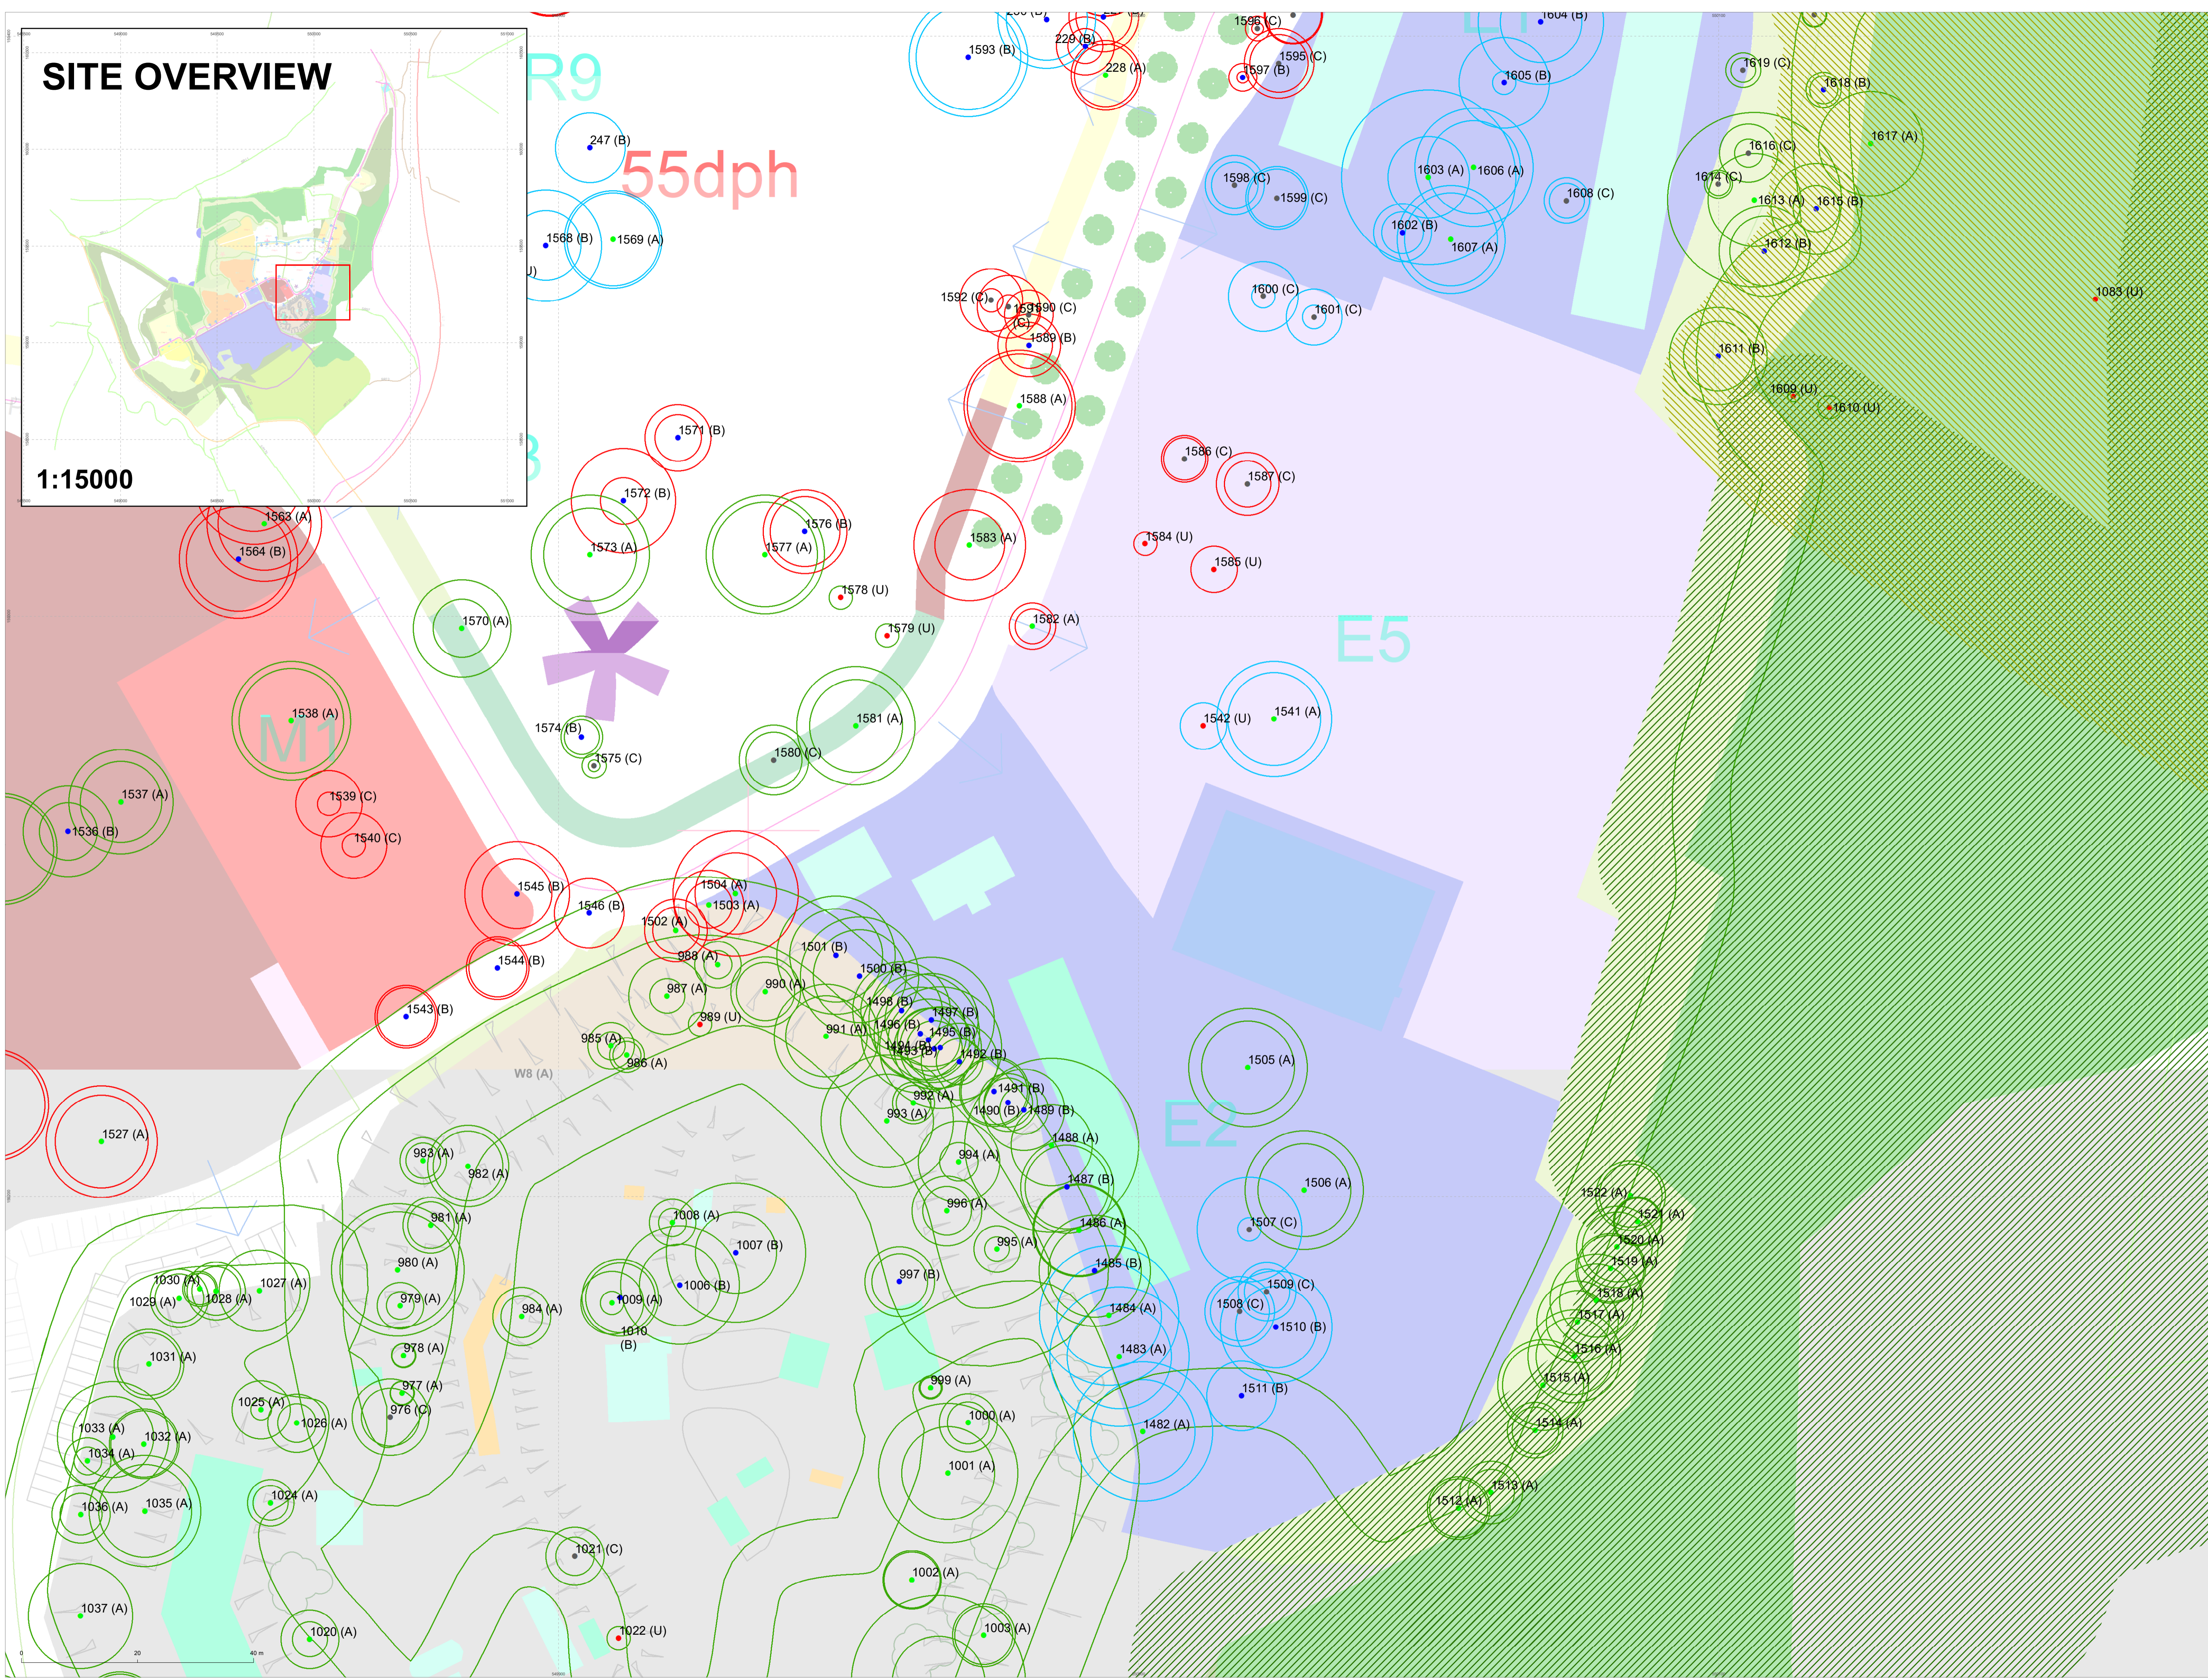


- Legend
- Category A tree
- Category B tree
- Category C tree
- Category U tree
- Existing tree/group/woodland to be retained
- Existing tree which could be retained subject to detailed design
- Ancient and Semi-Natural woodland
- Ancient Replanted Woodland
- Indicative location for SuDS ponds

The original of this drawing was produced in colour - a monochrome copy should not be relied upon


# SITE OVERVIEW

1:15000

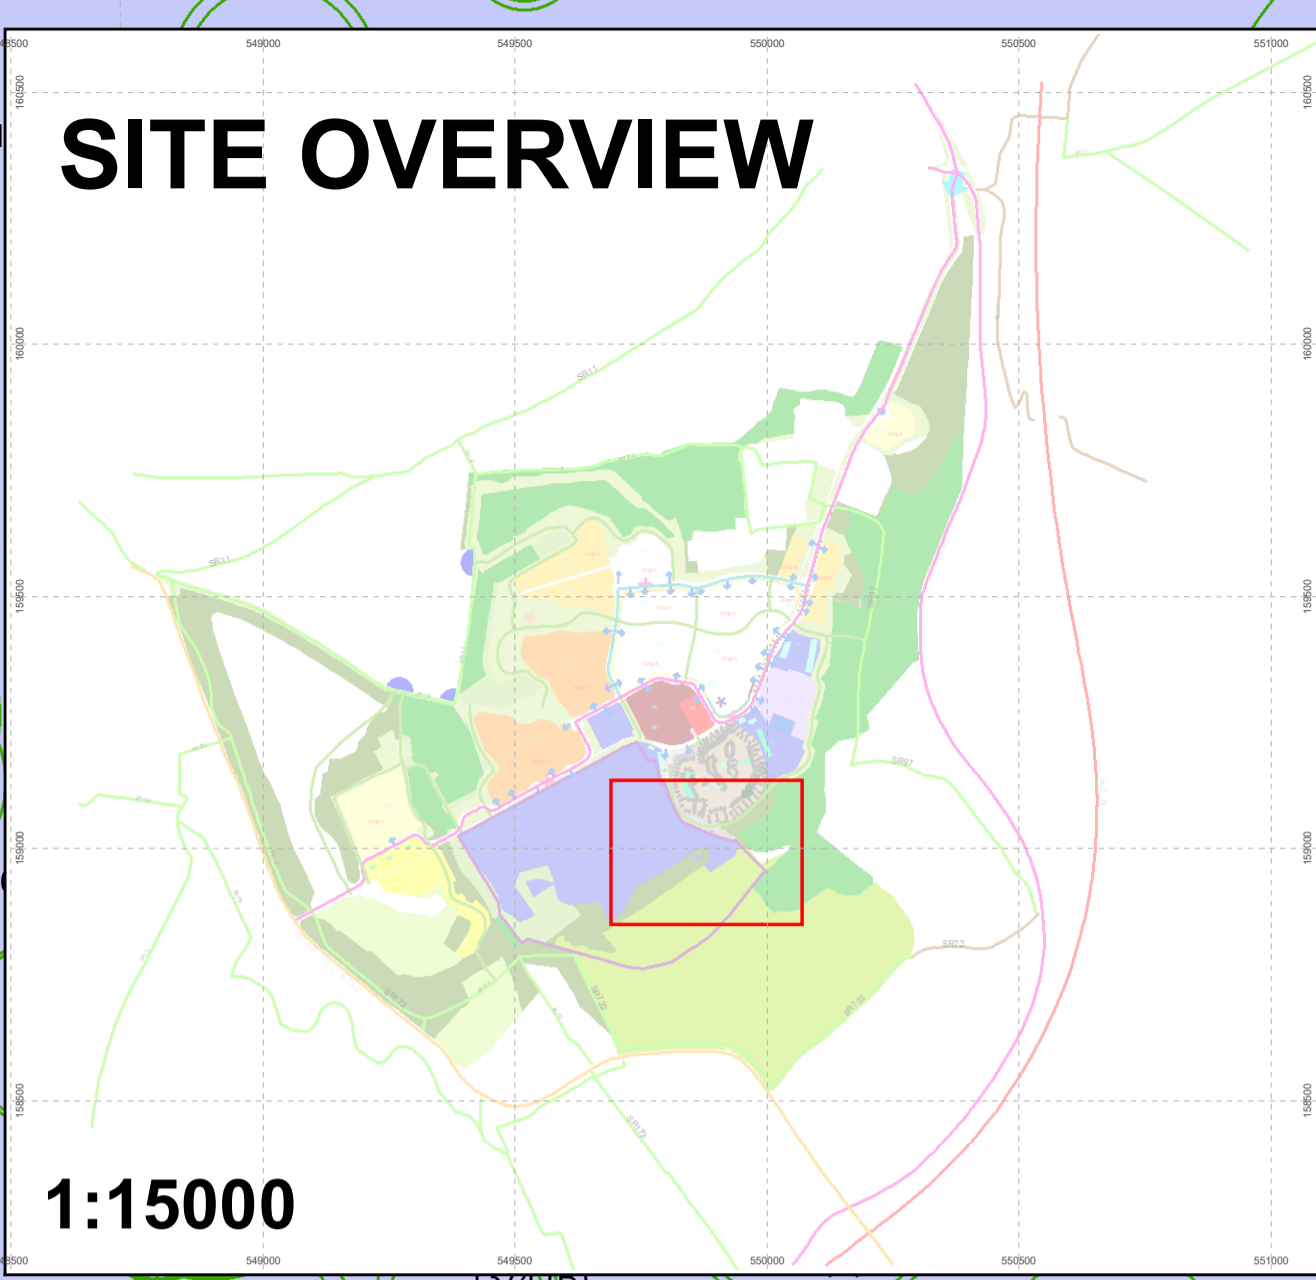

- Legend**
- Category A tree
  - Category B tree
  - Category C tree
  - Category U tree
  - Existing tree/group/woodland to be retained
  - Existing tree which could be retained subject to detailed design
  - Ancient and Semi-Natural woodland
  - Ancient Replanted Woodland
  - Indicative location for SuDS ponds

The original of this drawing was produced in colour - a monochrome copy should not be relied upon

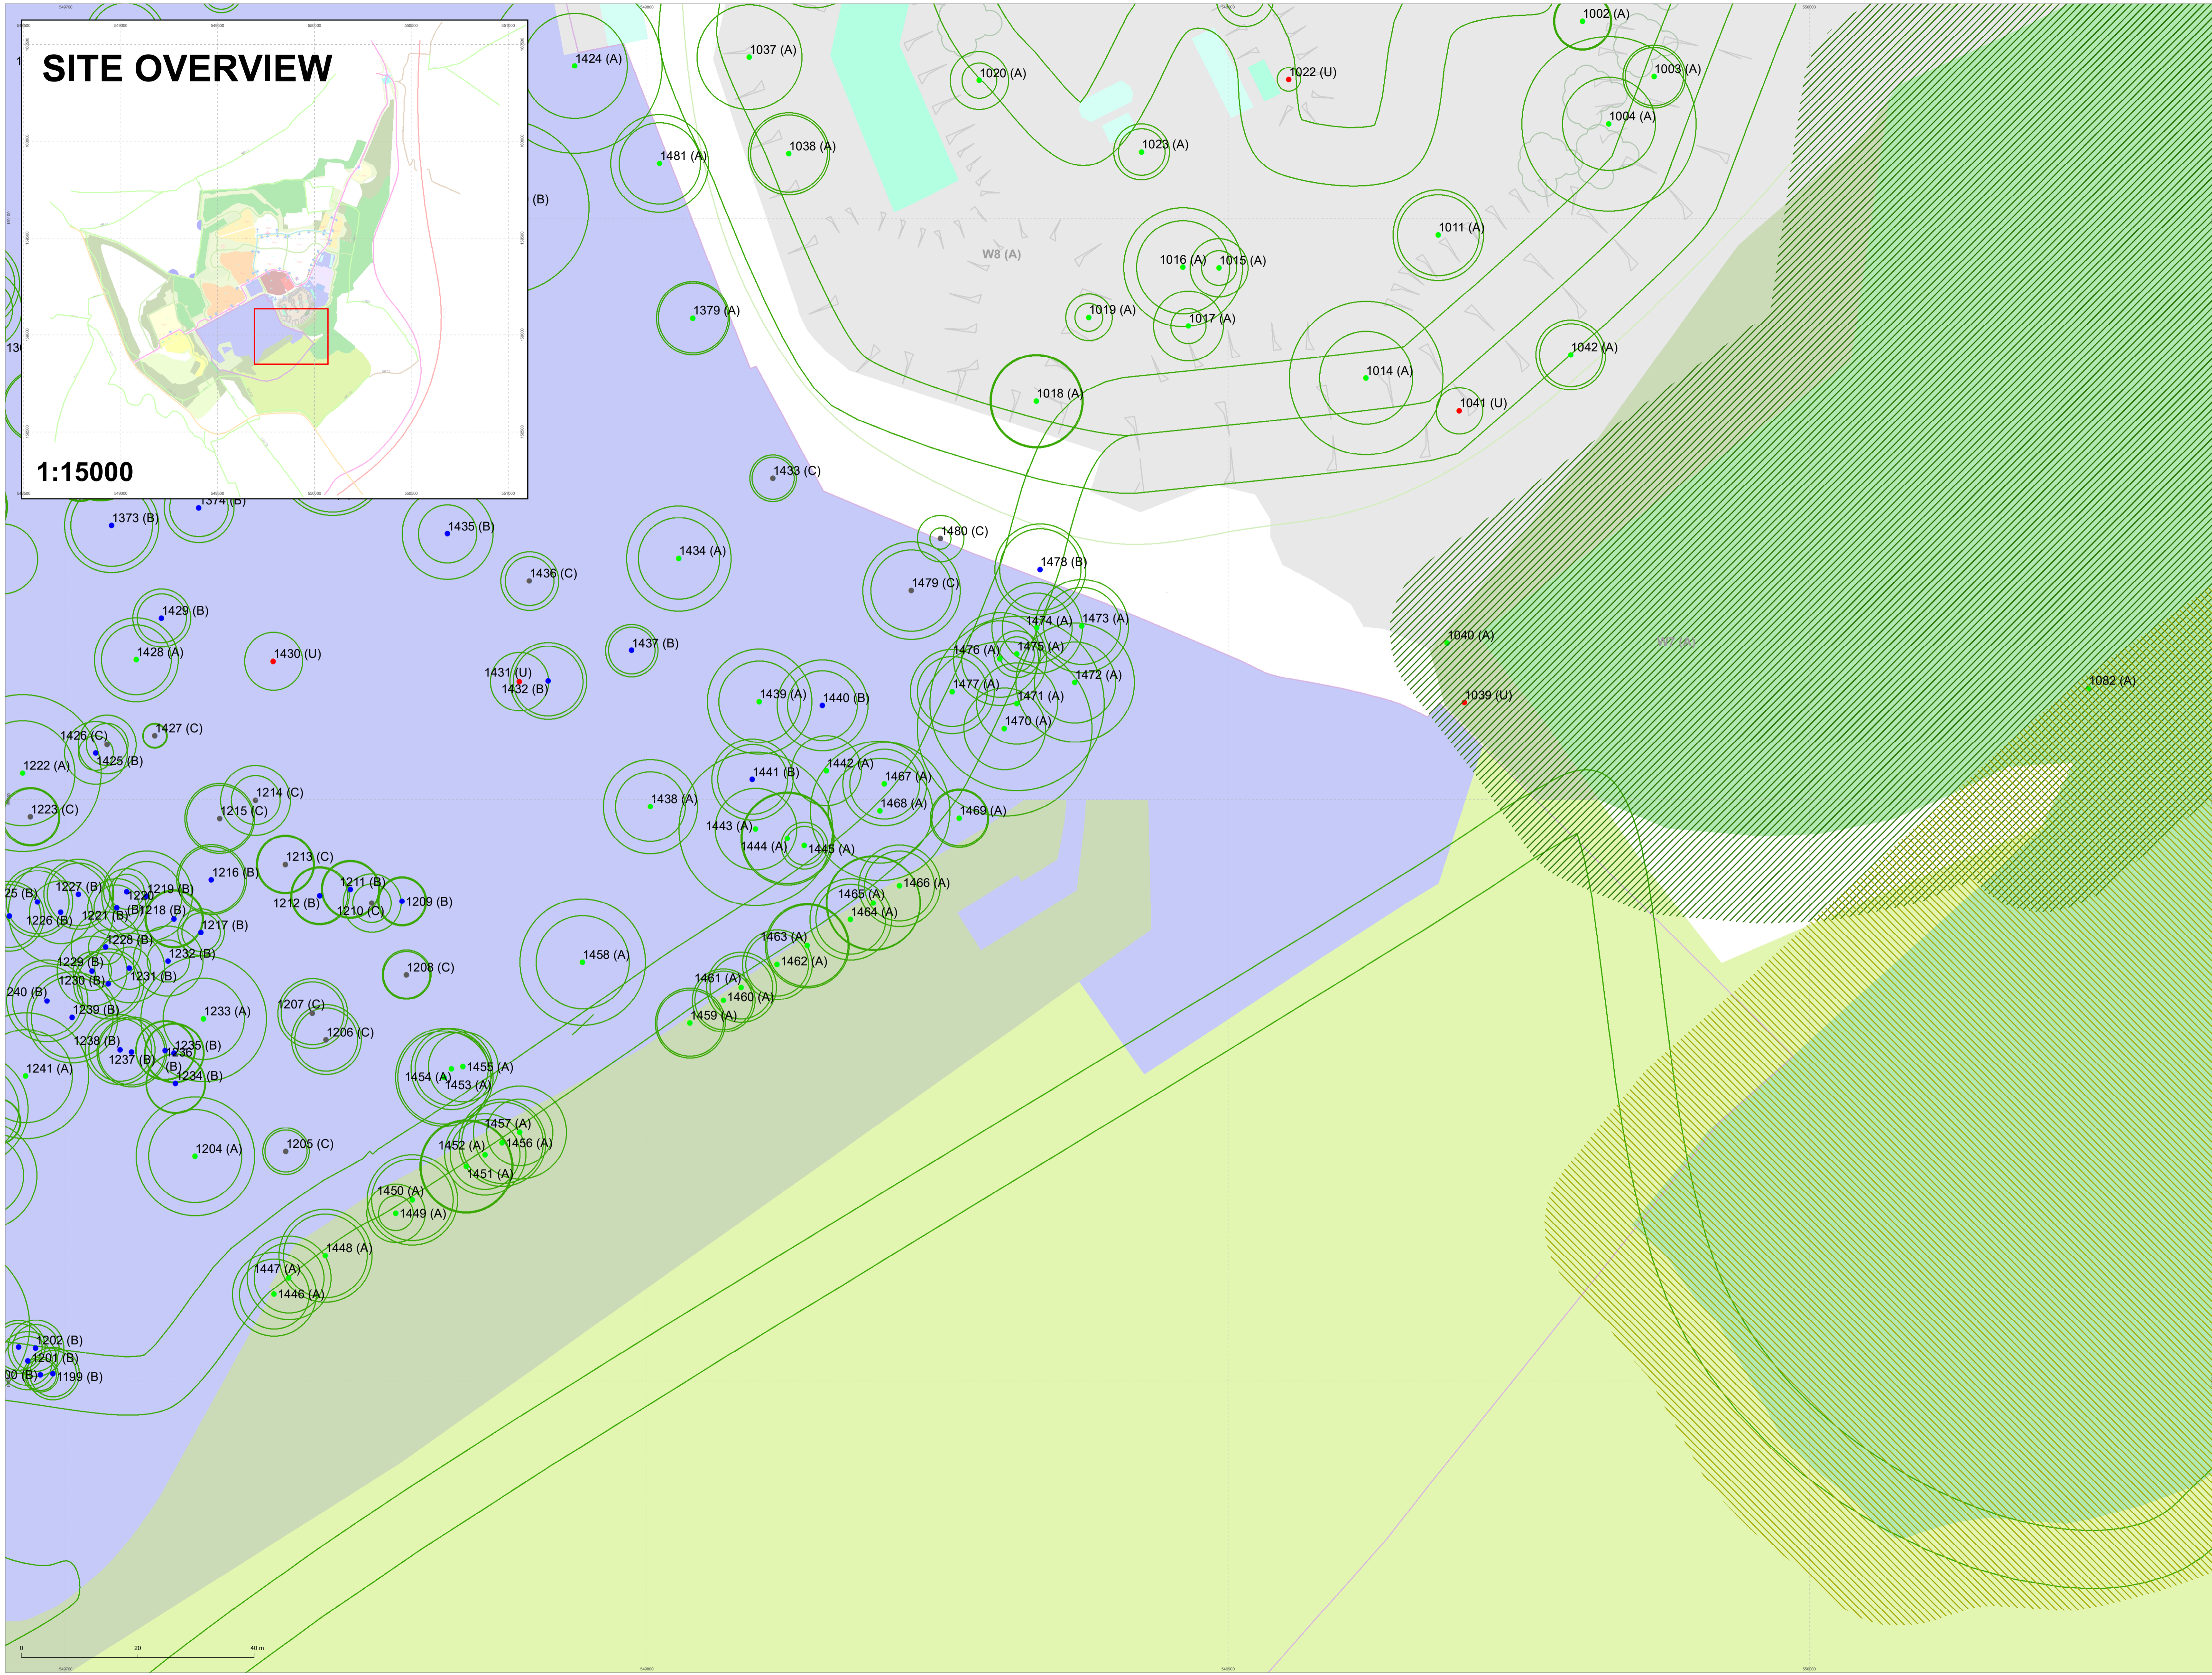

Project		Fort Halstead	
Drawing		Tree Retention Plan for Outline Planning Page 5 of 12	
Client		Merseyside Pension Fund	
Drawn by	Checked by	Drawn by	Checked by
C128206-02-01-RevA		Rev A	
Scale 1:1500	Date	September 2019	
Author	DS	Drawn by	GT


**MIDDLEMARCH ENVIRONMENTAL**

Triumph House, Birmingham Road, Akeley, Coventry CV5 9AZ  
 Tel: 01827 525800 Fax: 01827 521400  
 E: [info@middlesmarchenvironmental.com](mailto:info@middlesmarchenvironmental.com)

This drawing is a reproduction of the original drawing. It is not to be used for any other purpose without the written consent of Middlemarch Environmental. The original drawing is the property of Middlemarch Environmental and should not be reproduced without the written consent of Middlemarch Environmental.


# SITE OVERVIEW

1:15000

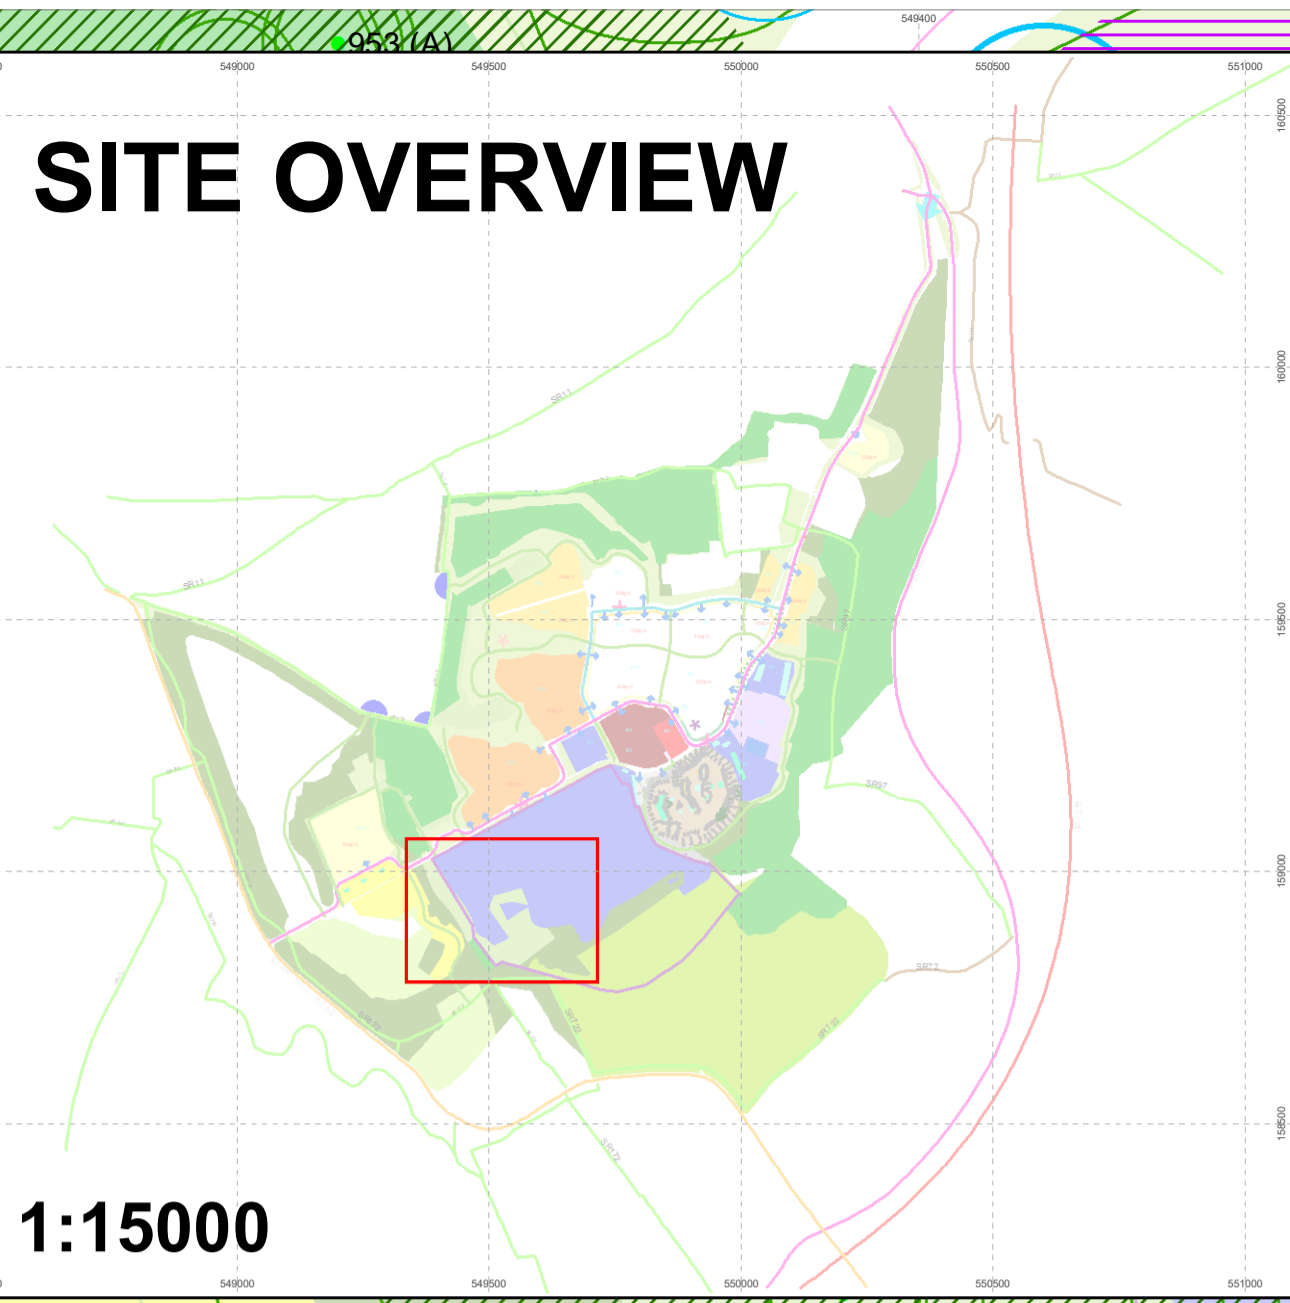



- Legend**
- Category A tree
  - Category B tree
  - Category C tree
  - Category U tree
  - Existing tree/group/woodland to be retained
  - Existing tree to be removed
  - Existing tree which could be retained subject to detailed design
  - Ancient and Semi-Natural woodland
  - Ancient Replanted Woodland
  - Indicative location for SuDS ponds

The original of this drawing was produced in colour - a monochrome copy should not be relied upon

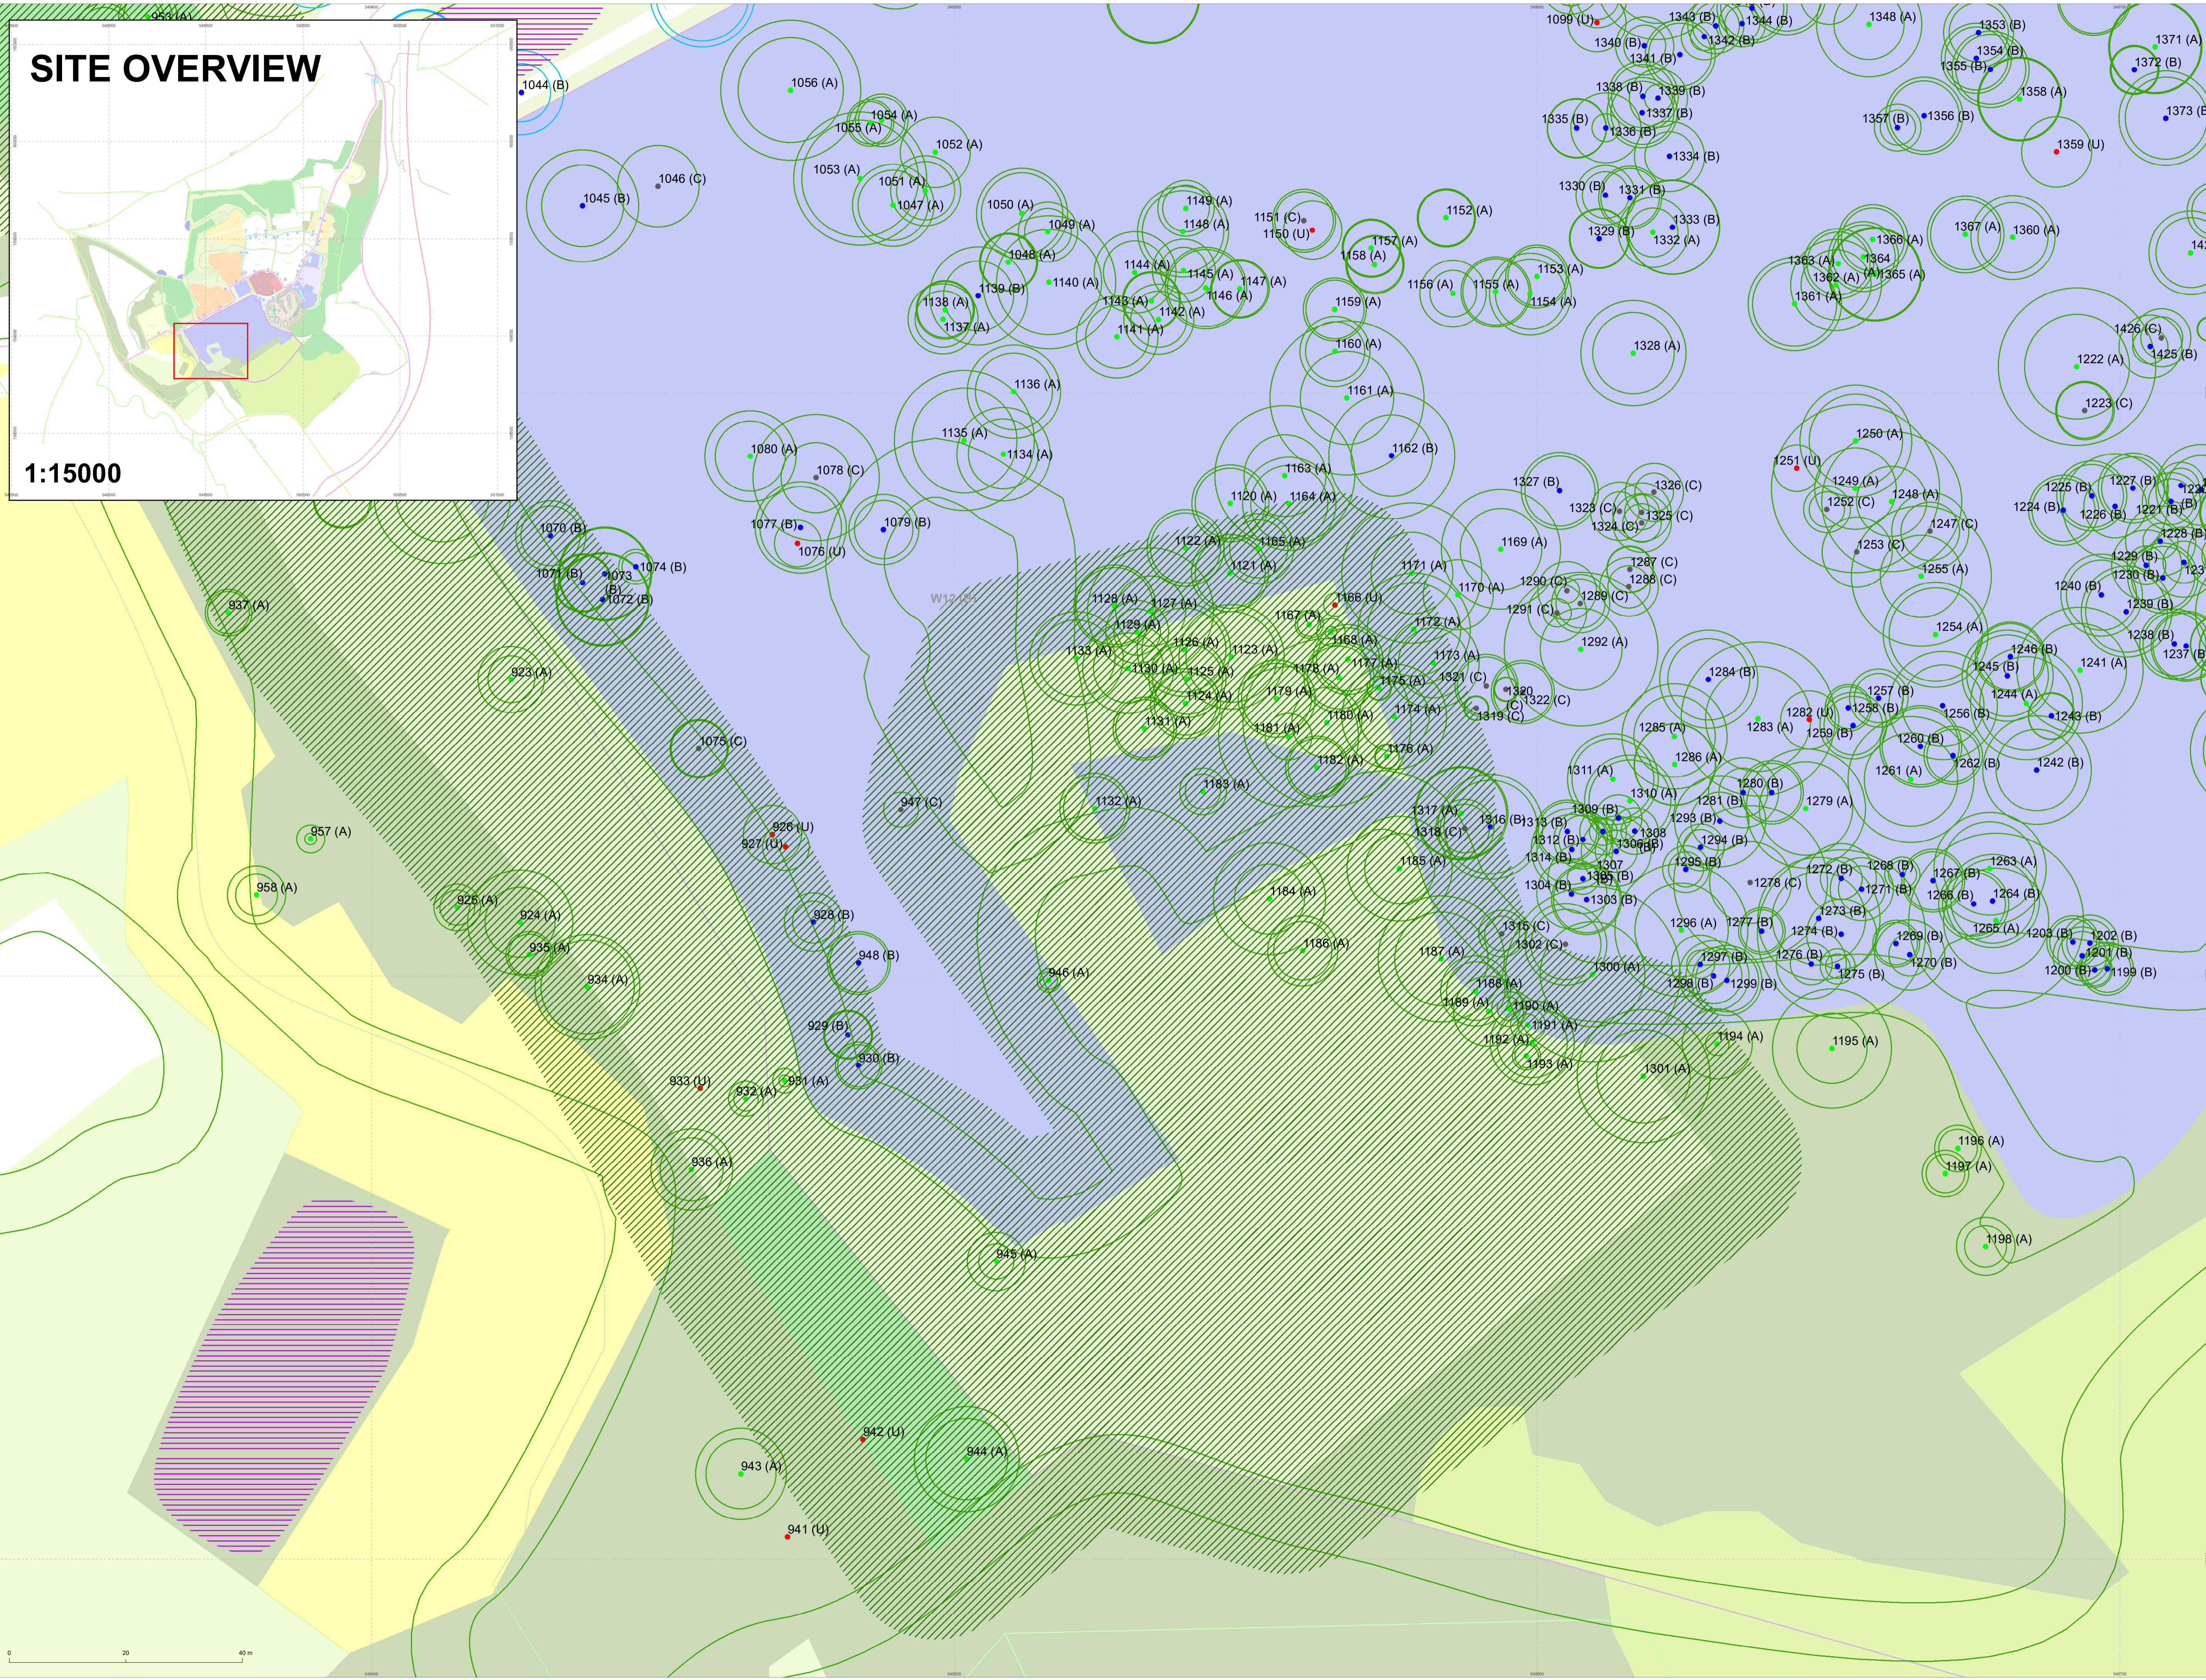

# SITE OVERVIEW

1:15000

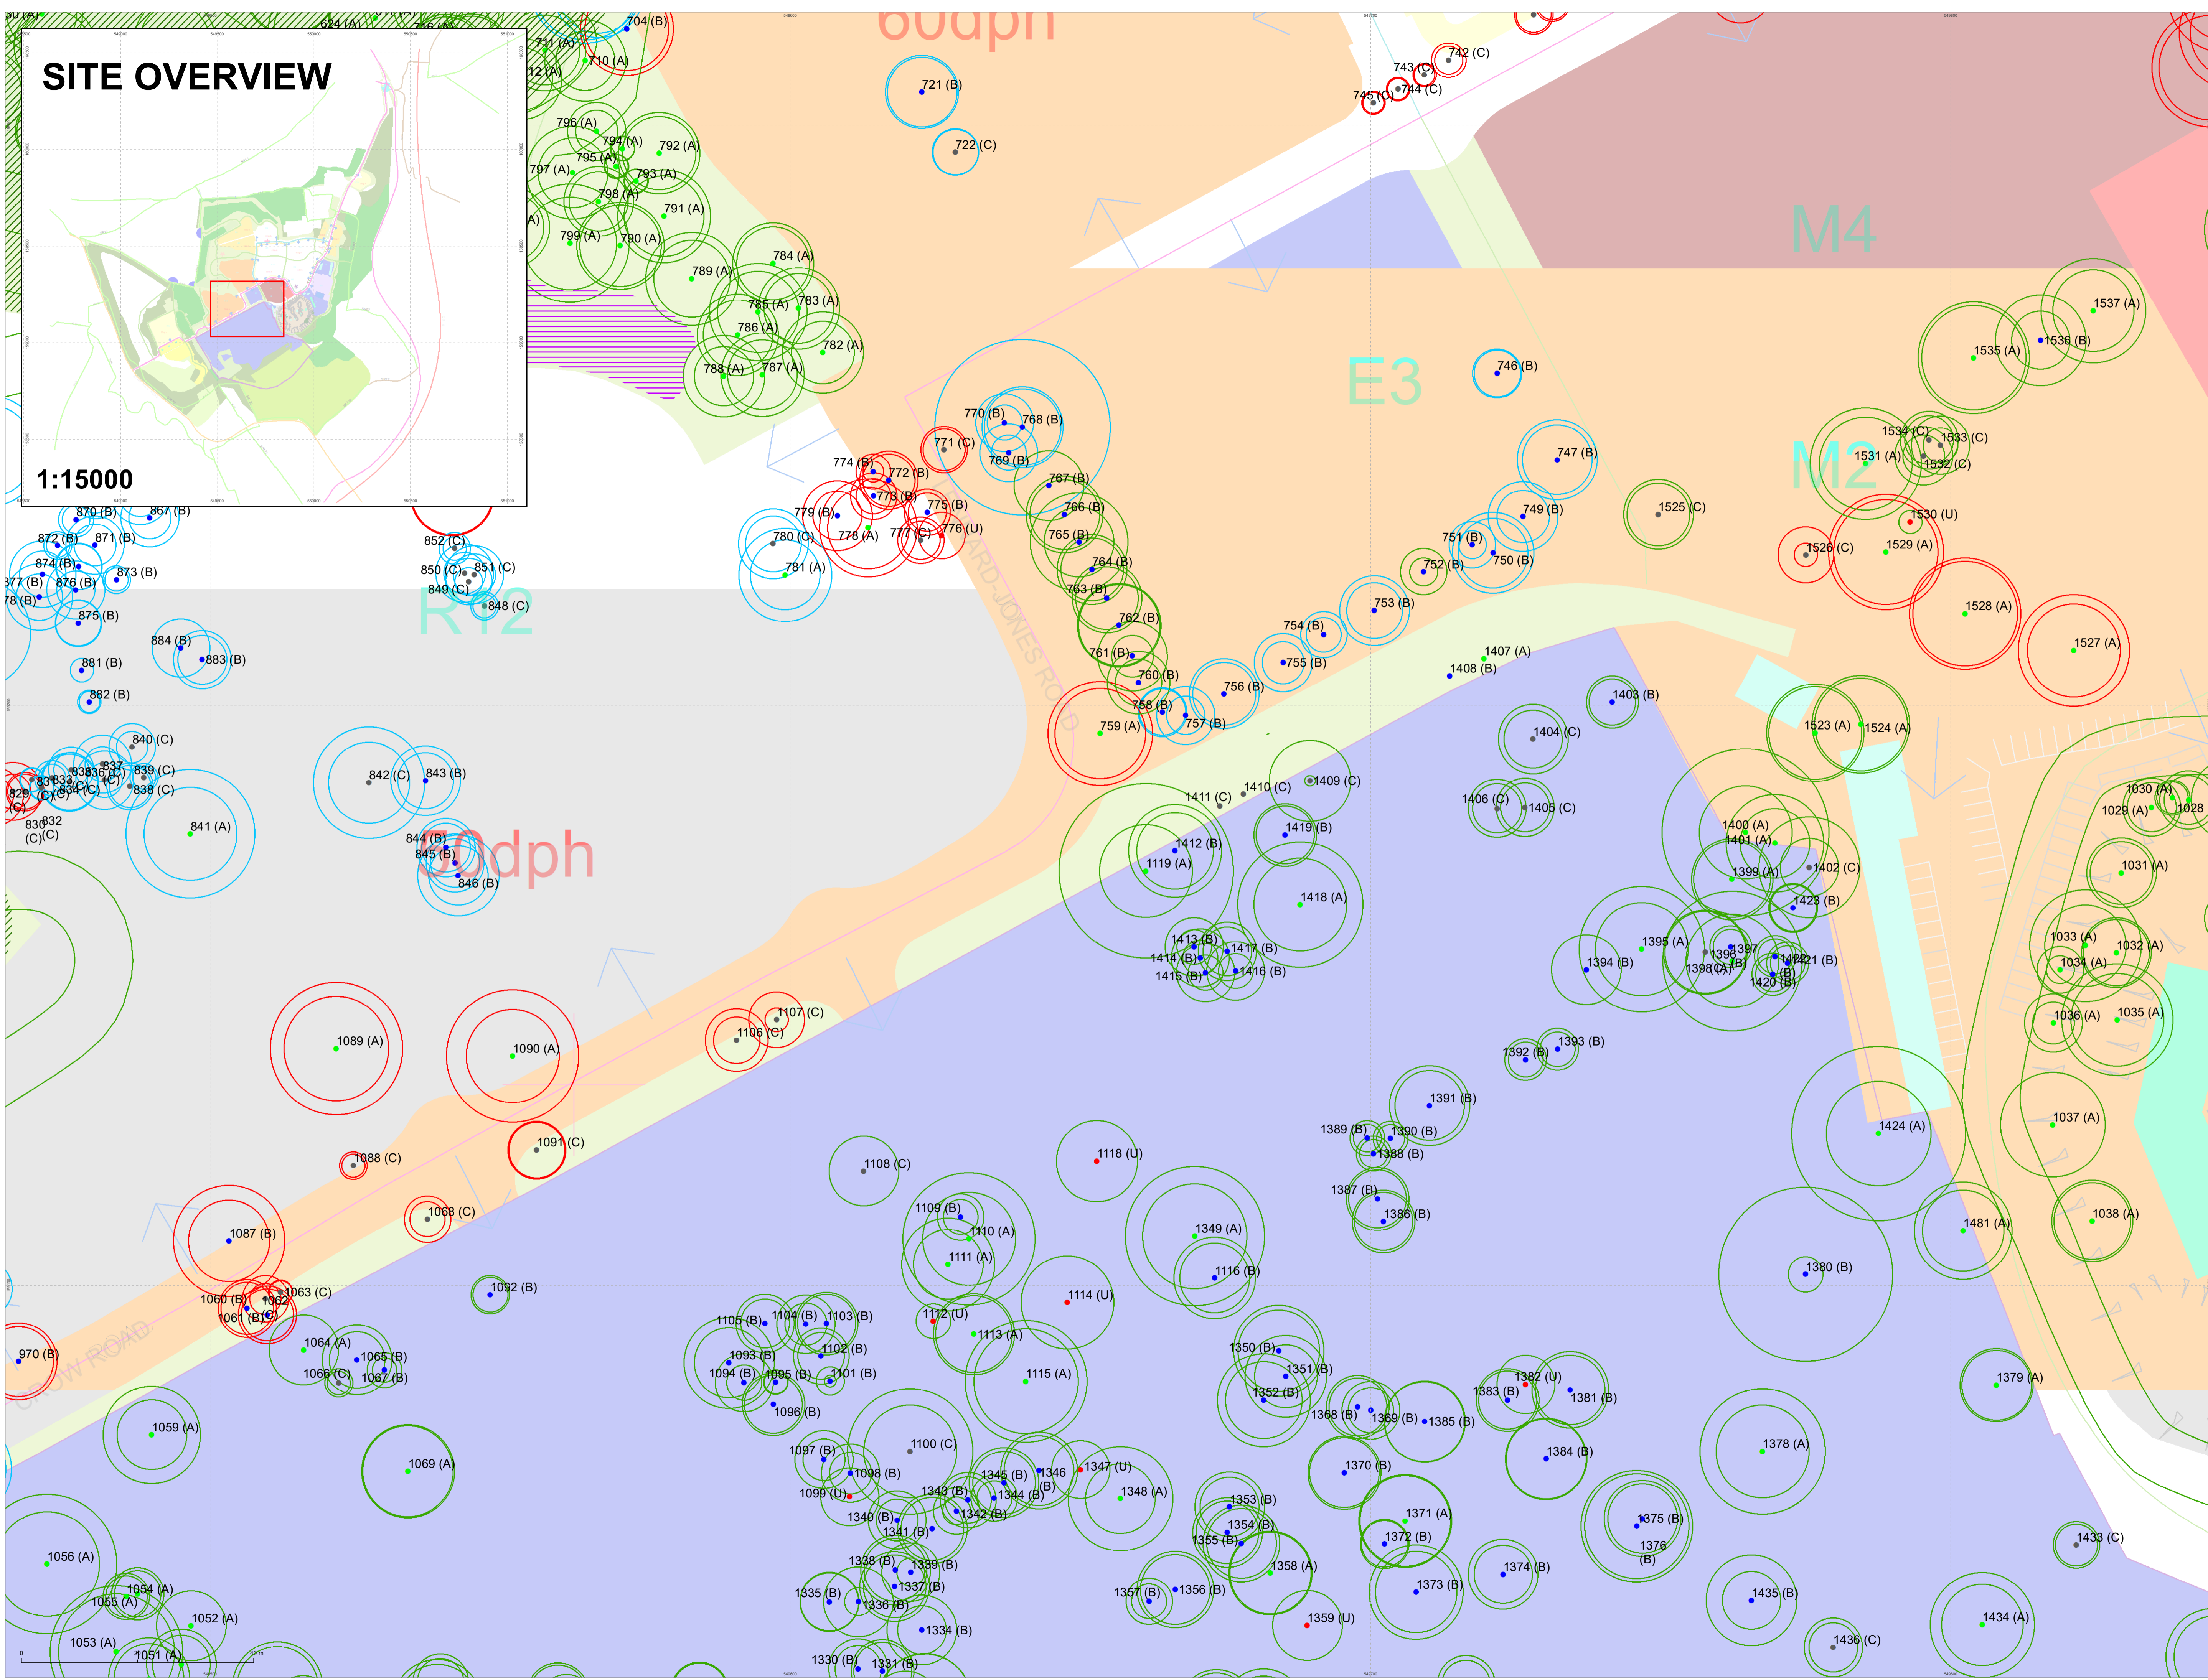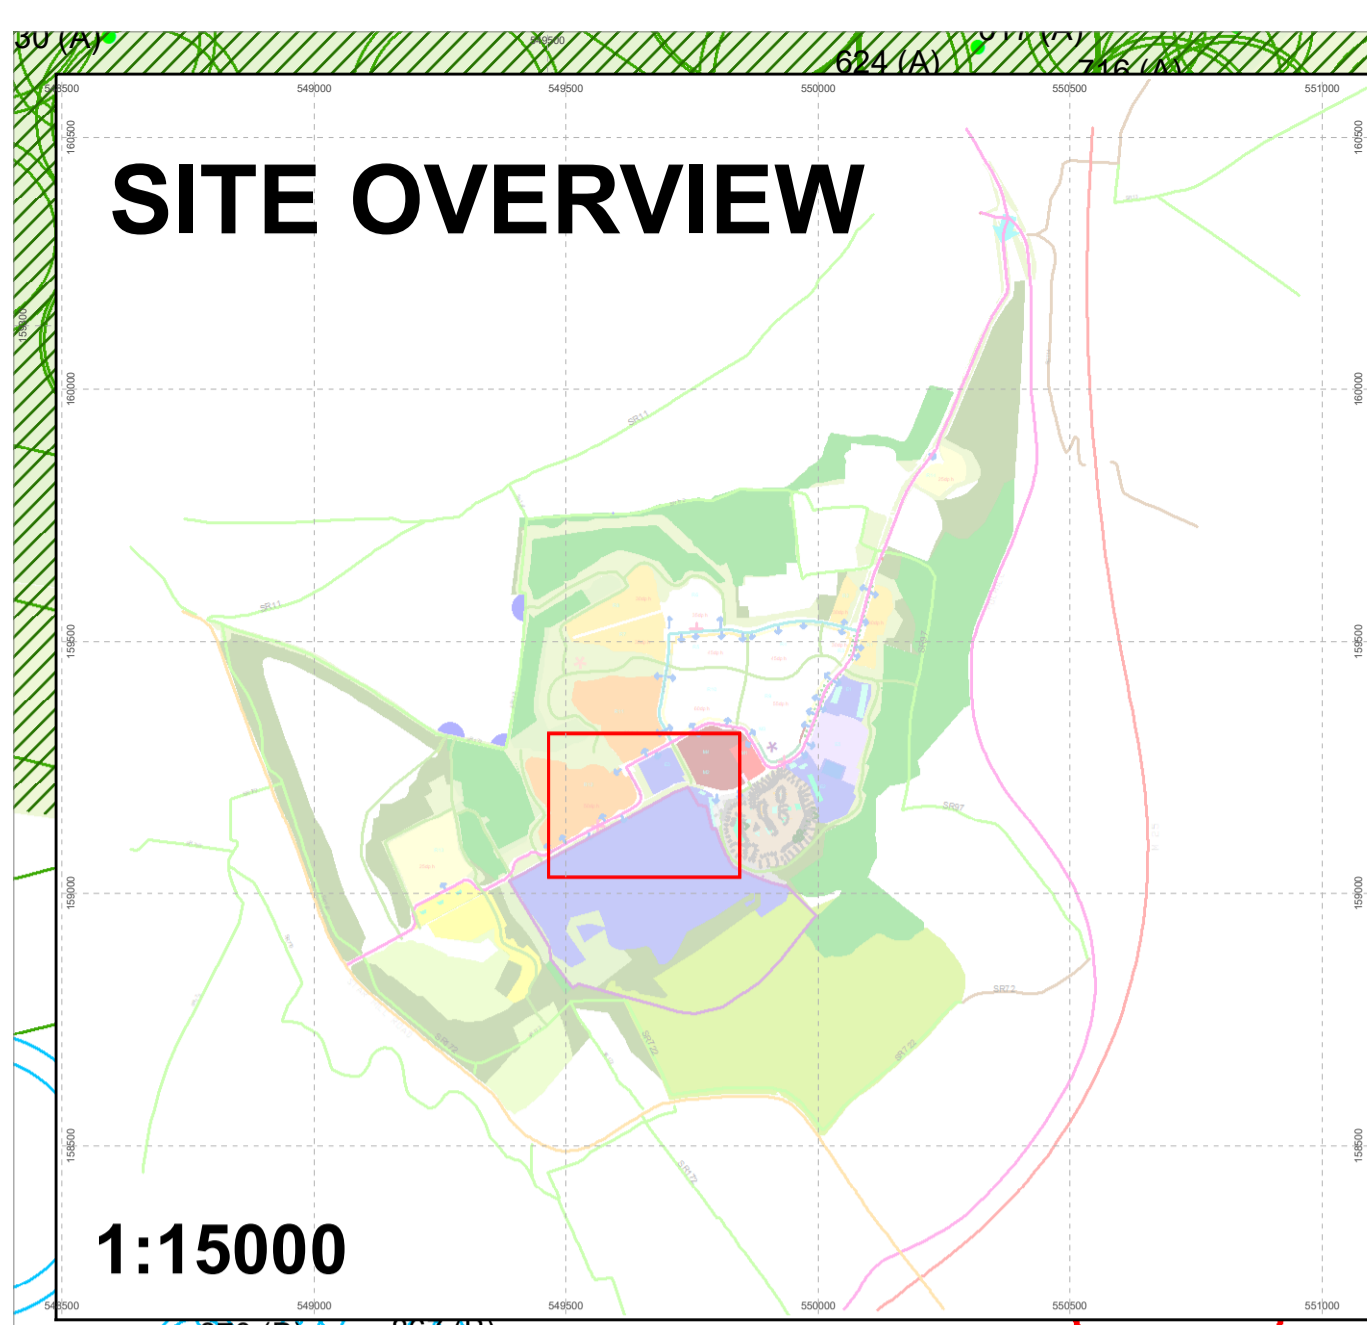


- Legend**
- Category A tree
  - Category B tree
  - Category C tree
  - Category U tree
  - Existing tree/group/woodland to be retained
  - Existing tree which could be retained subject to detailed design
  - Ancient and Semi-Natural woodland
  - Ancient Replanted Woodland
  - Indicative location for SuDS ponds


The original of this drawing was produced in colour - a monochrome copy should not be relied upon

# SITE OVERVIEW

1:15000

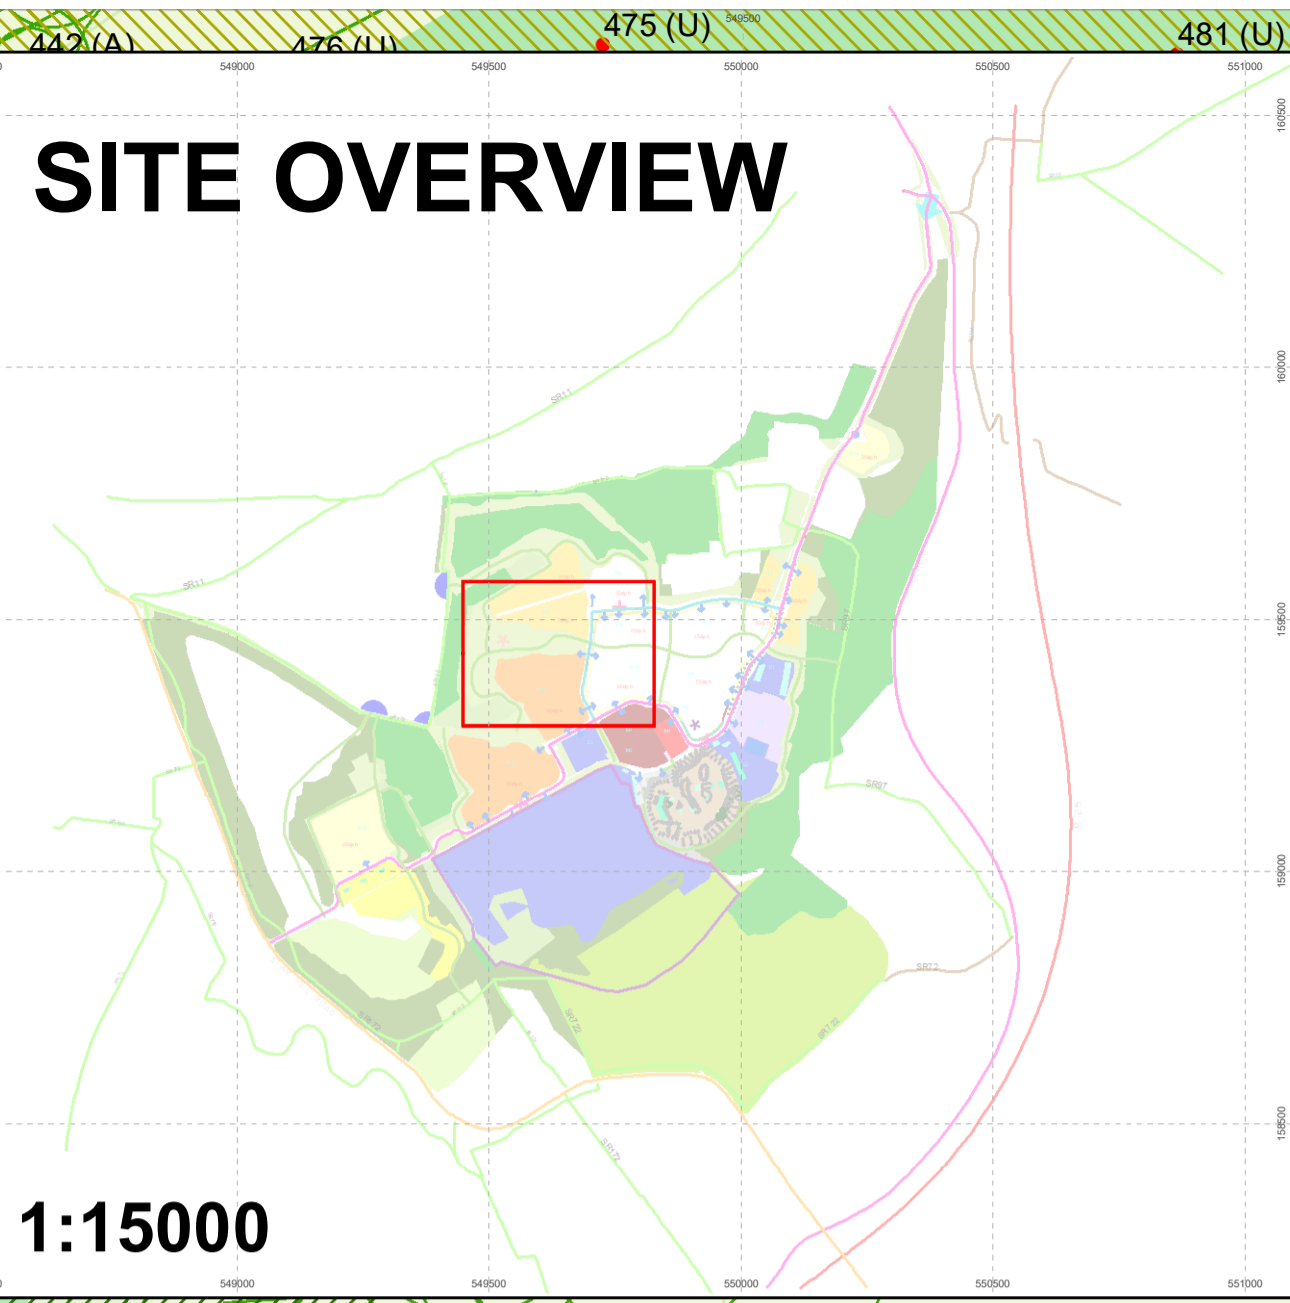

- Legend**
- Category A tree
  - Category B tree
  - Category C tree
  - Category U tree
  - Existing tree/group/woodland to be retained
  - Existing tree which could be retained subject to detailed design
  - Ancient and Semi-Natural woodland
  - Ancient Replanted Woodland
  - Indicative location for SuDS ponds

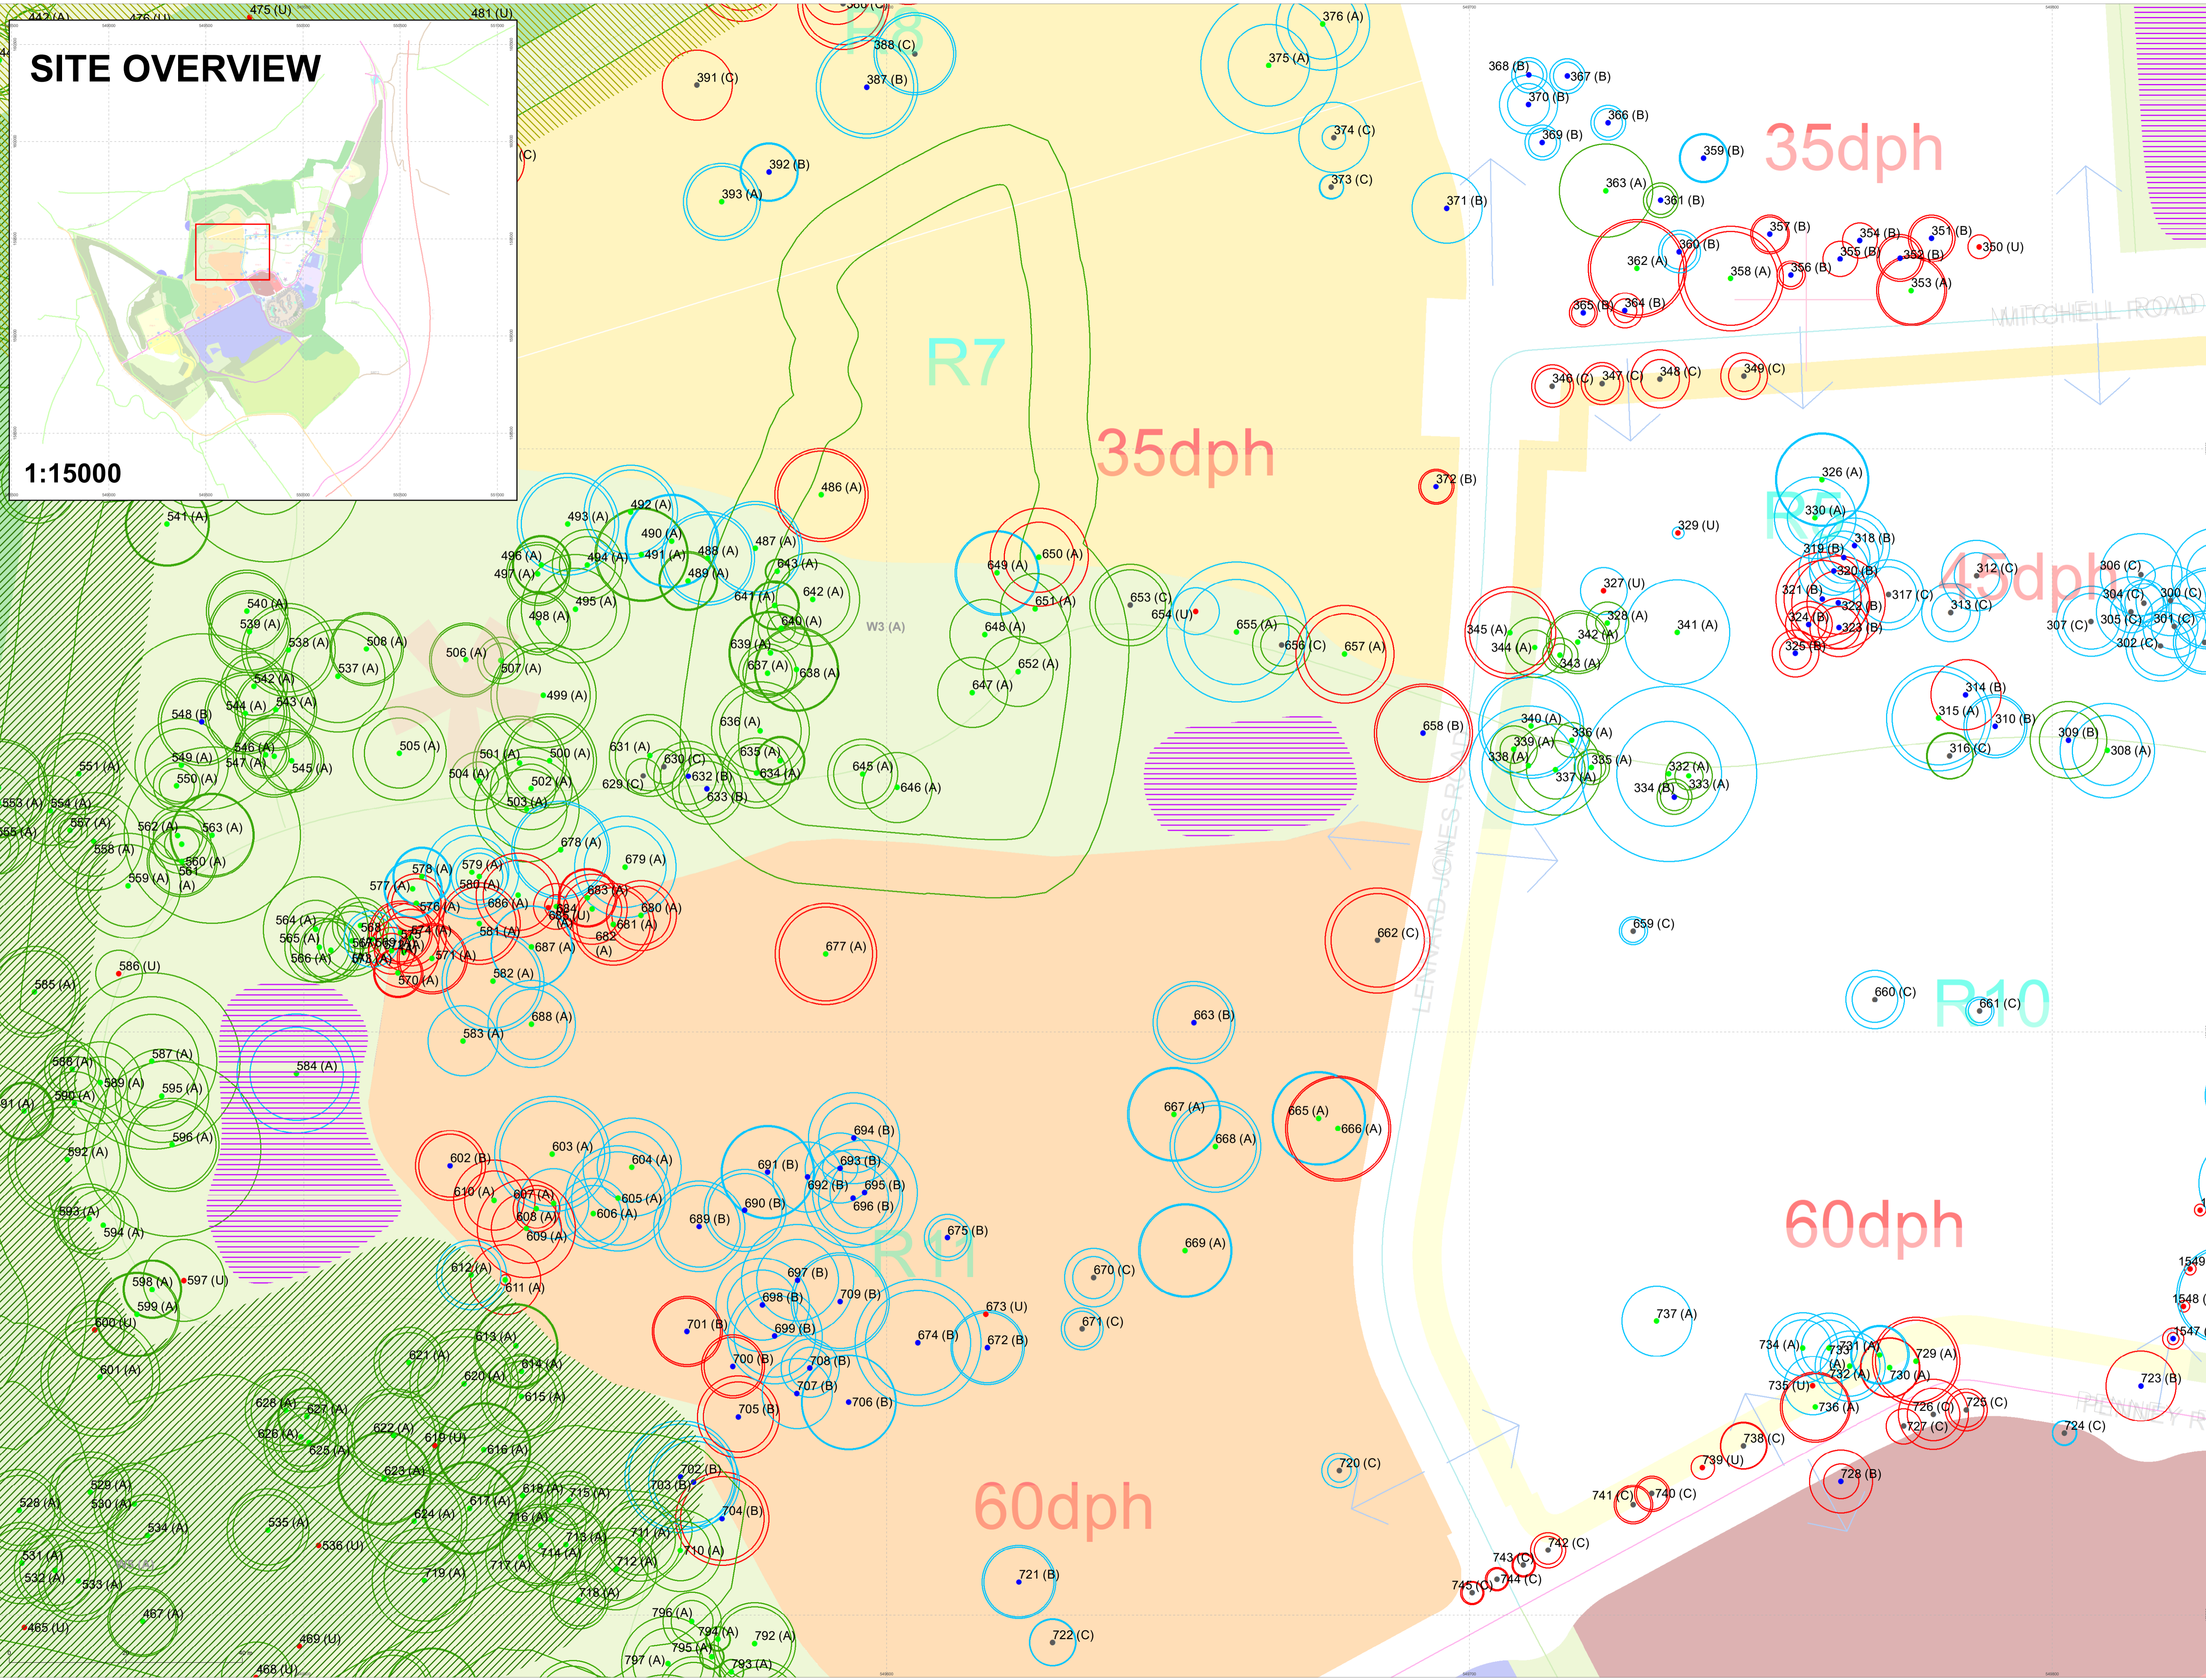


The original of this drawing was produced in colour - a monochrome copy should not be relied upon




# SITE OVERVIEW

1:15000

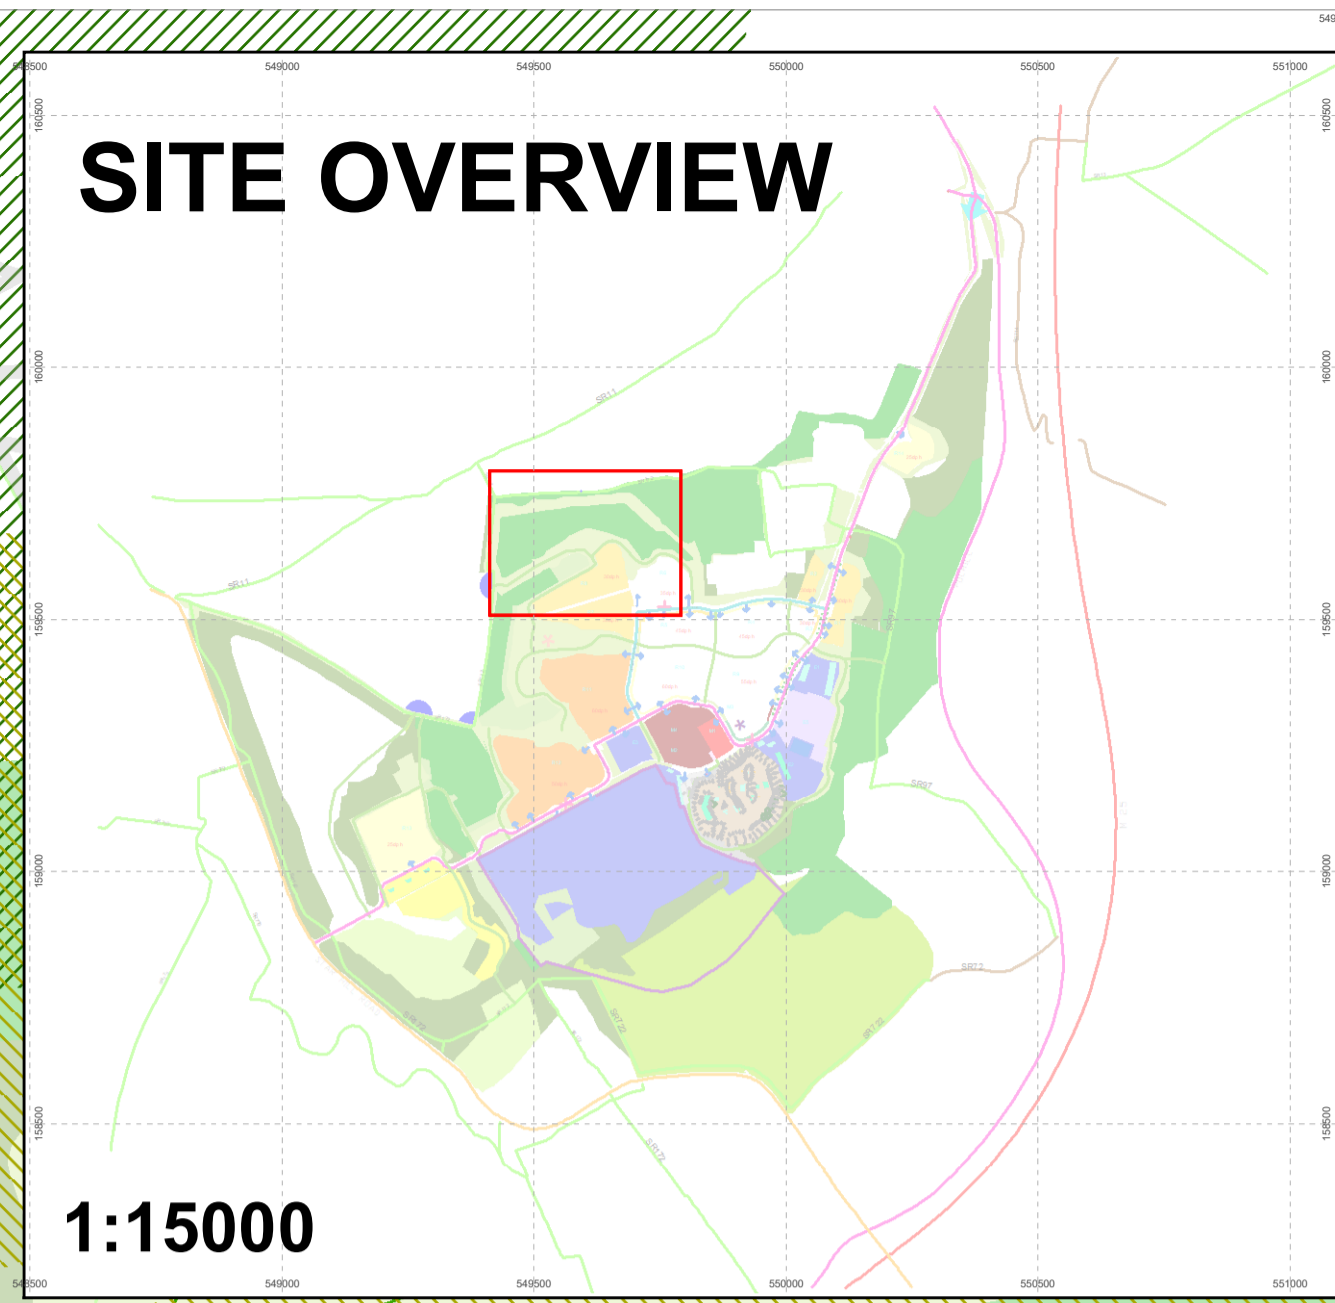

- Legend**
- Category A tree
  - Category B tree
  - Category C tree
  - Category U tree
  - Existing tree/group/woodland to be retained
  - Existing tree which could be retained subject to detailed design
  - Ancient and Semi-Natural woodland
  - Ancient Replanted Woodland
  - Indicative location for SuDS ponds

The original of this drawing was produced in colour - a monochrome copy should not be relied upon

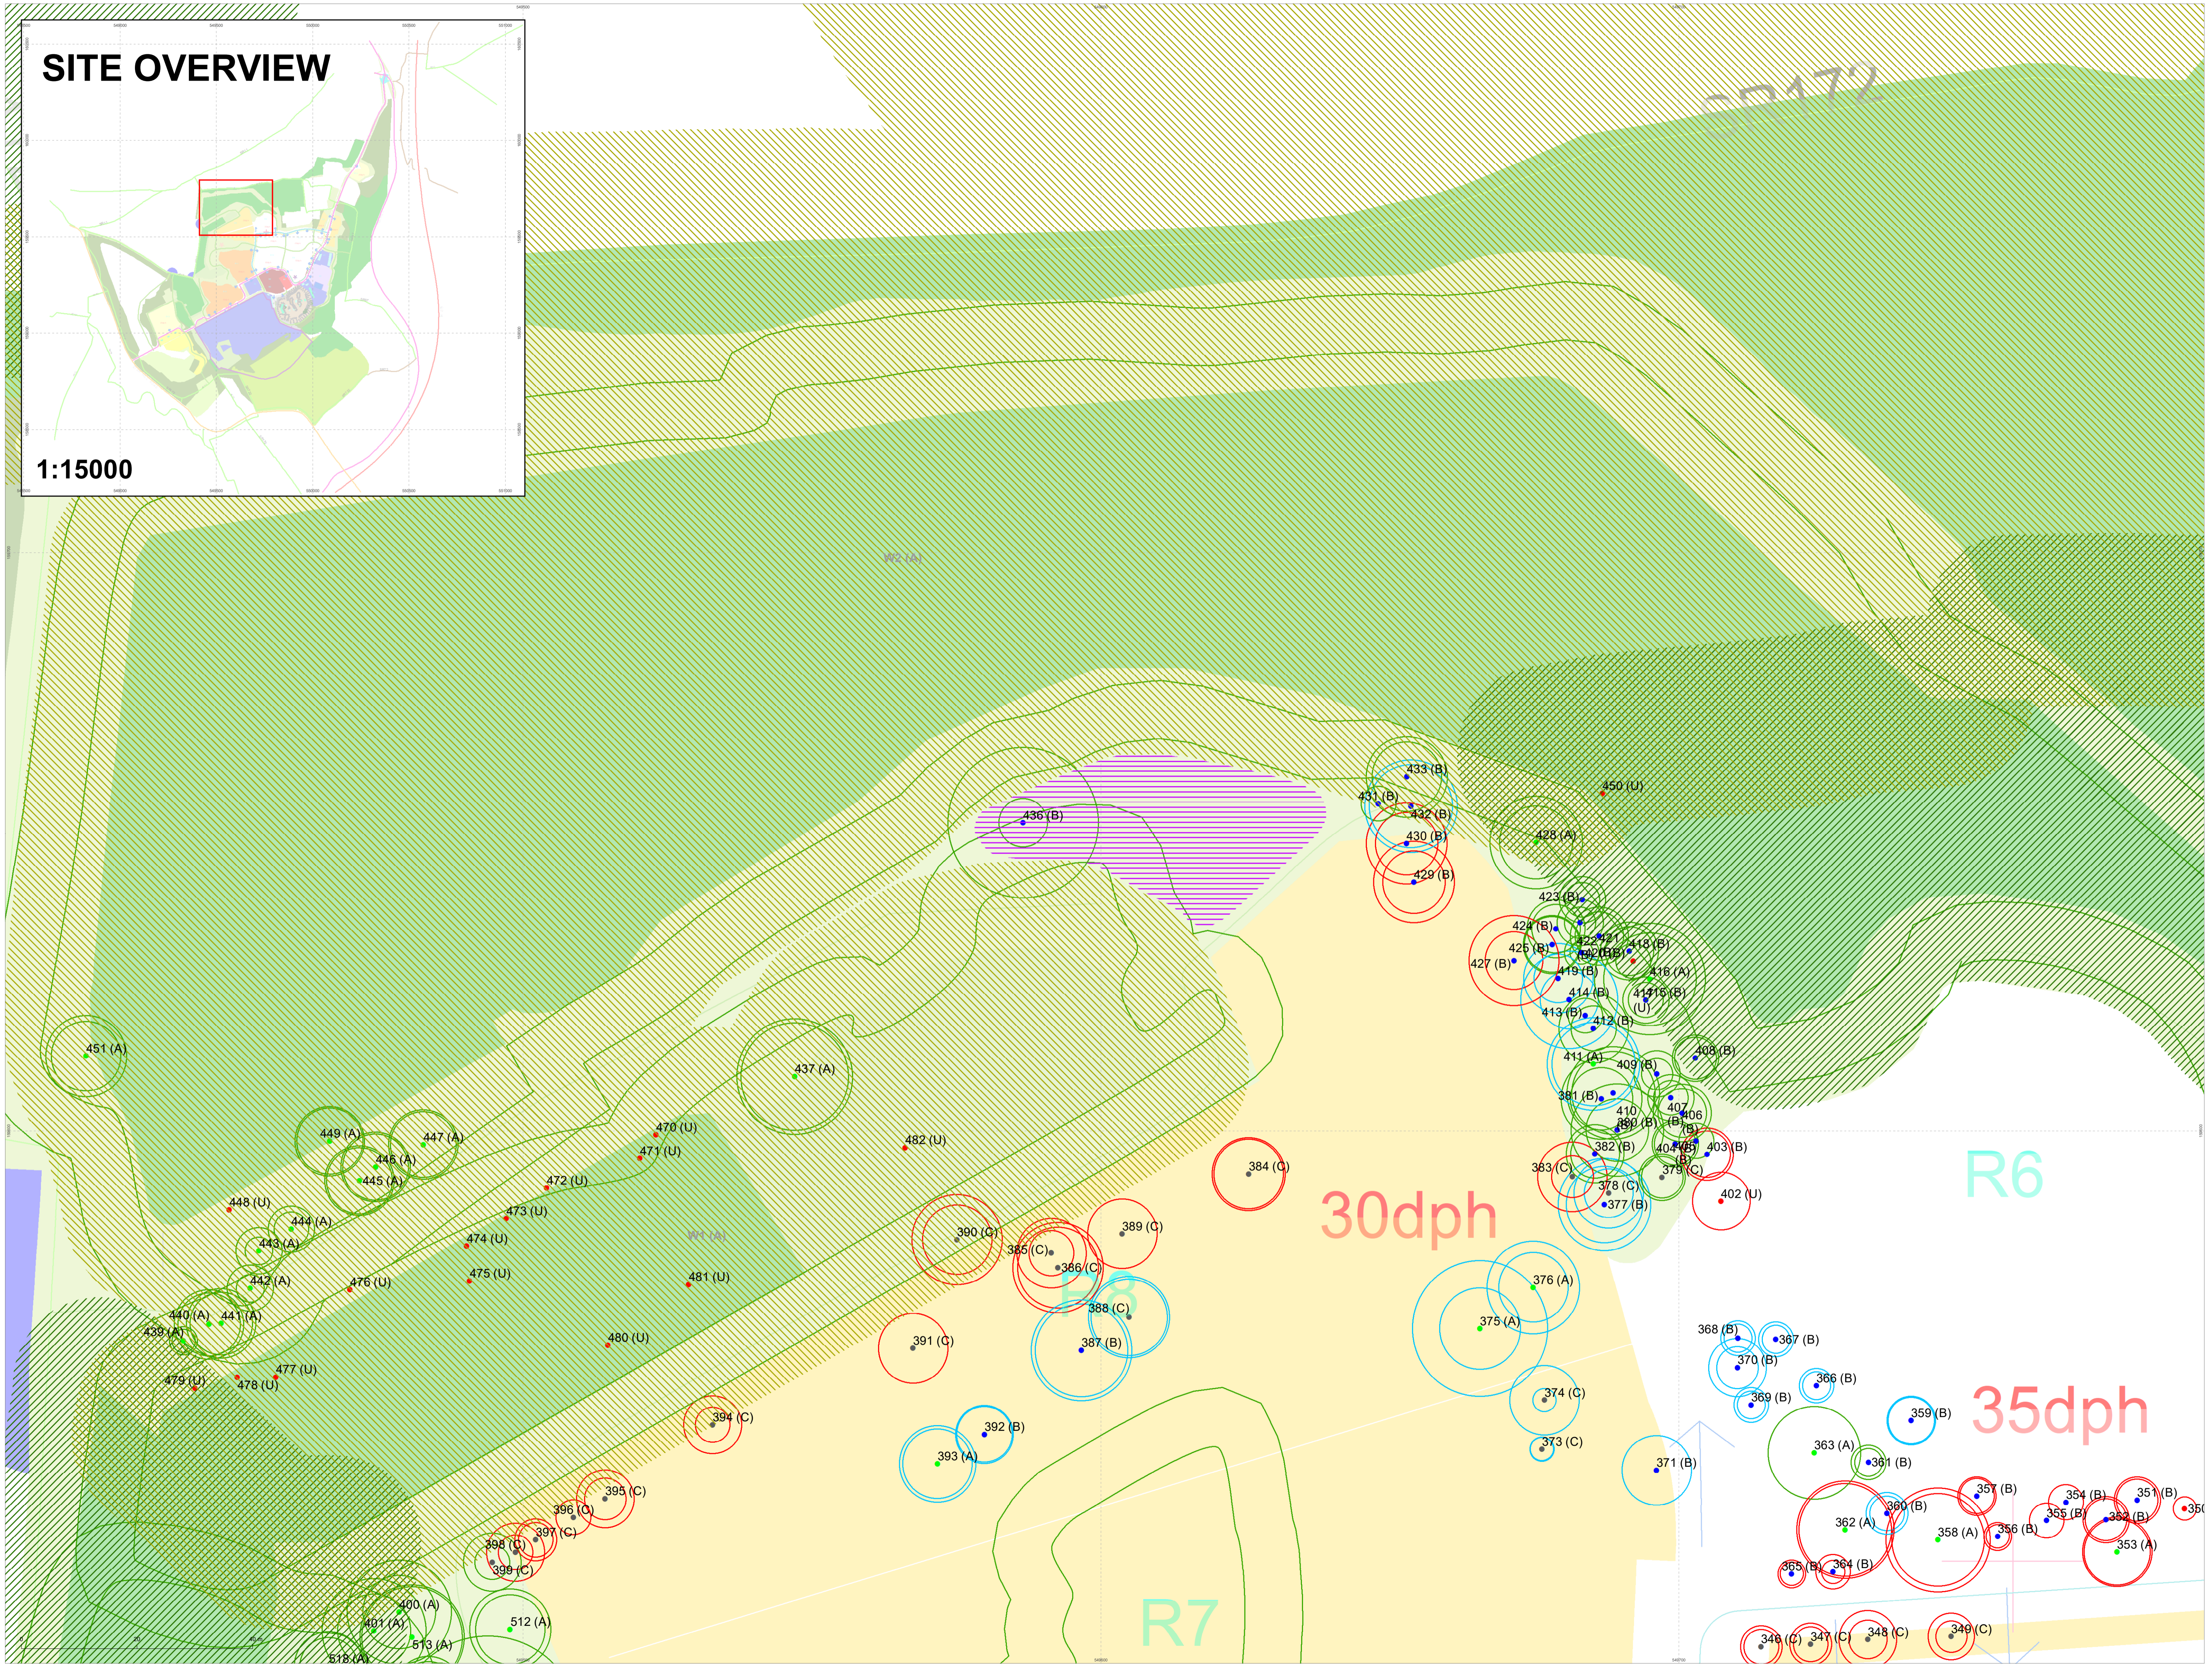

30dph

R6

35dph

R7


Project: Fort Halstead  
Tree Retention Plan for Outline Planning Page 9 of 12  
Client: Merseyside Pension Fund  
Drawing No: C128206-02-01-RevA  
Scale: 1:500  
Date: September 2019  
Author: DS  
Checked: GT

**MIDDLEMARCH ENVIRONMENTAL**  
Triumph House, Birmingham Road, Askeby, Coventry CV5 9AZ  
Tel: 02476 525800 Fax: 02476 521400  
E: [enquiries@middlesmarch.com](mailto:enquiries@middlesmarch.com)


This drawing is prepared from the original by the author and is not to be used for any other purpose without the written consent of the author. The author is not responsible for any errors or omissions in this drawing. The user of this drawing is advised to check the original drawing and any amendments before use.

# SITE OVERVIEW

1:15000

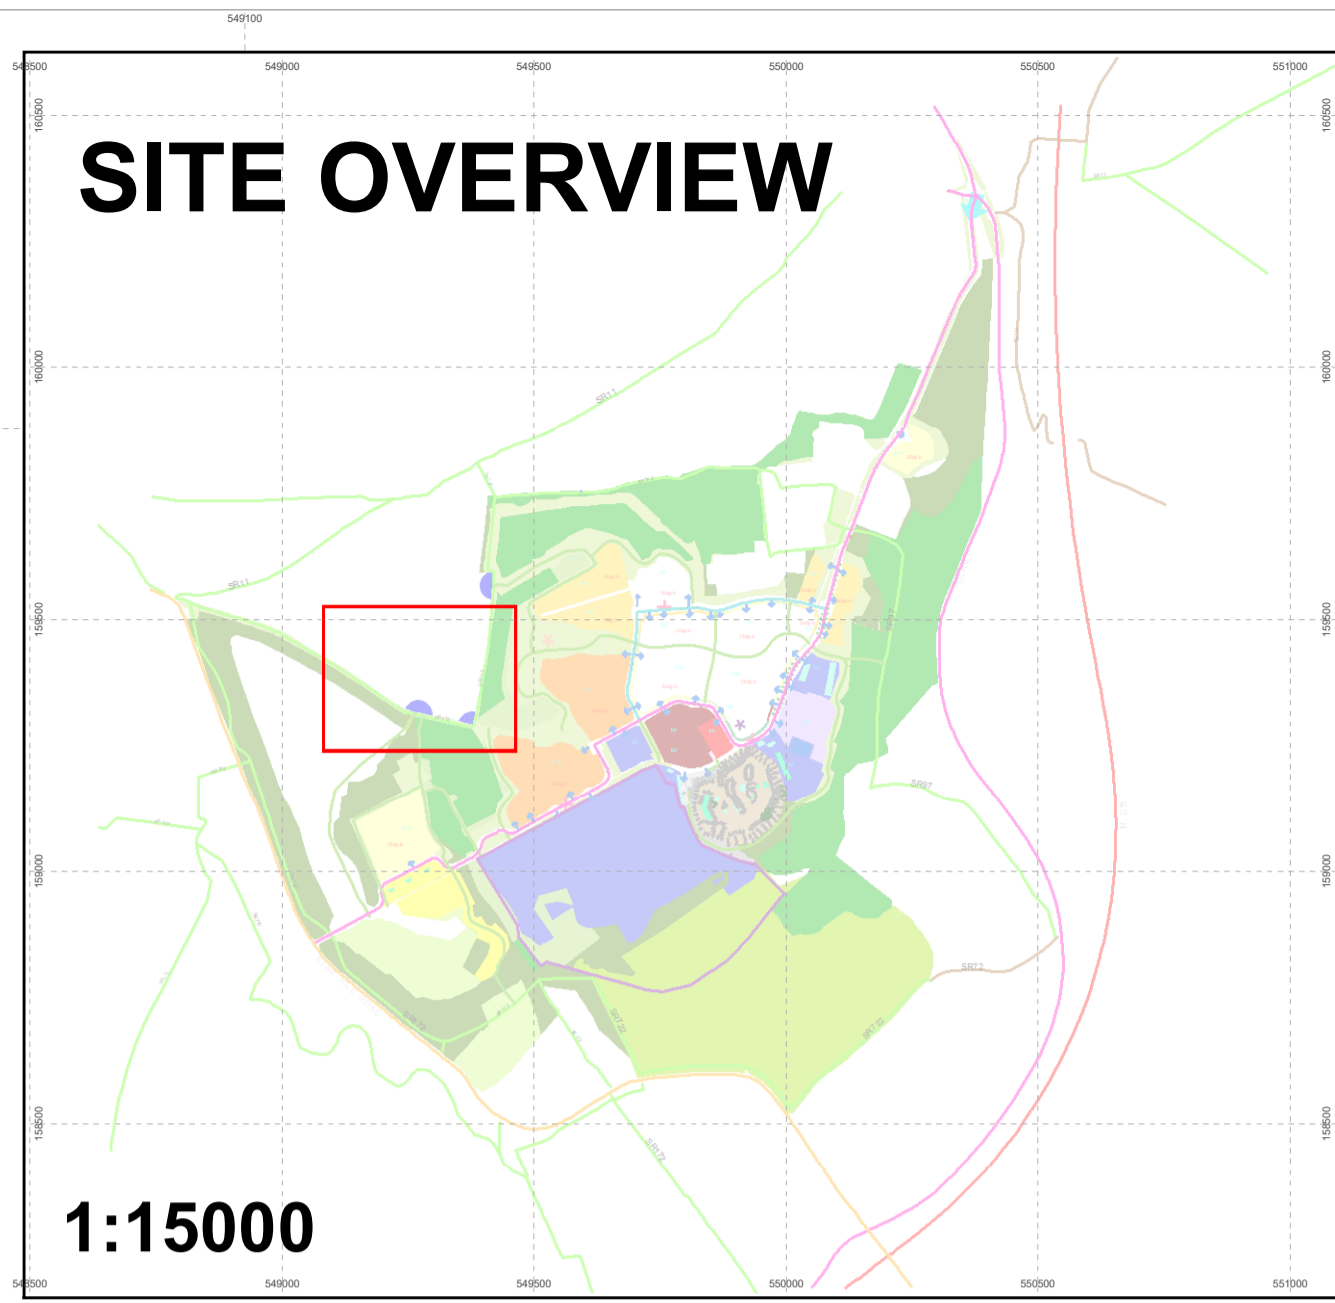

- Legend**
- Category A tree
  - Category B tree
  - Category C tree
  - Category U tree
  - Existing tree/group/woodland to be retained
  - Existing tree to be removed
  - Existing tree which could be retained subject to detailed design
  - Ancient and Semi-Natural woodland
  - Ancient Replanted Woodland
  - Indicative location for SuDS ponds

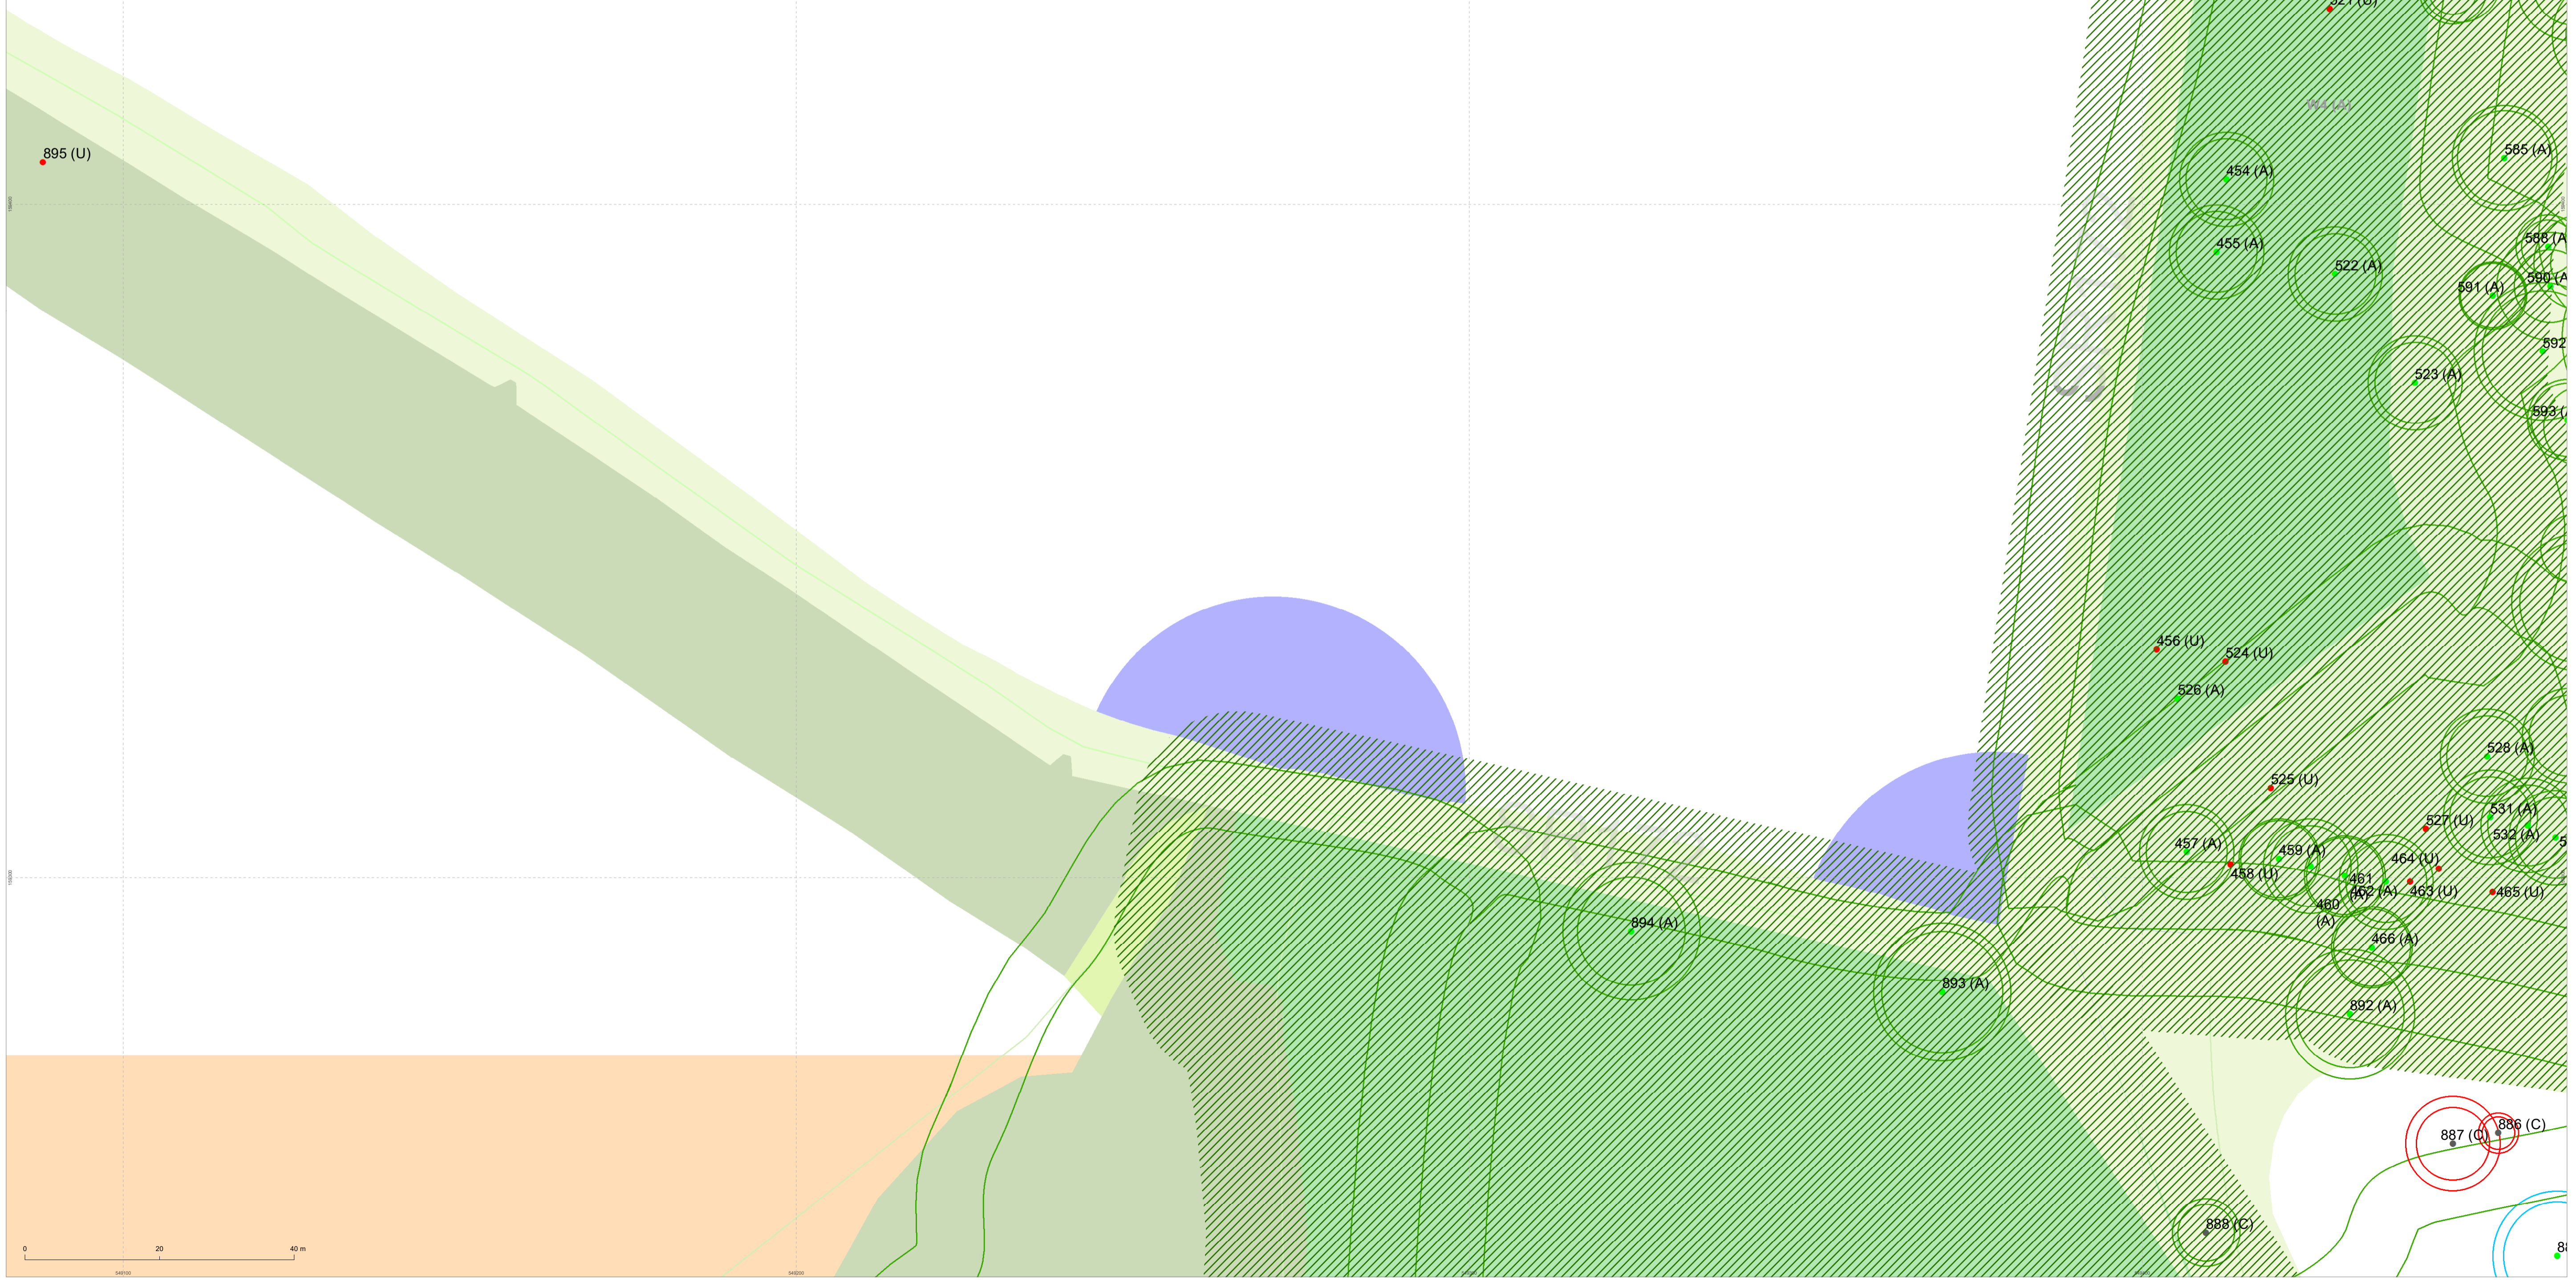


The original of this drawing was produced in colour - a monochrome copy should not be relied upon

Project: Fort Halstead  
Tree Retention Plan for Outline Planning Page 10 of 12  
Client: Merseyside Pension Fund  
Drawing No: C128206-02-01-RevA  
Scale: 1:500  
Date: September 2019  
Author: DS  
Checked: GT

**MIDDLEMARCH ENVIRONMENTAL**  
Triumph House, Birmingham Road, Aspley, Coventry CV5 9AZ  
Tel: 02476 52480 Fax: 02476 52440  
E: dmj@middlemarchenvironmental.com


# SITE OVERVIEW

1:15000

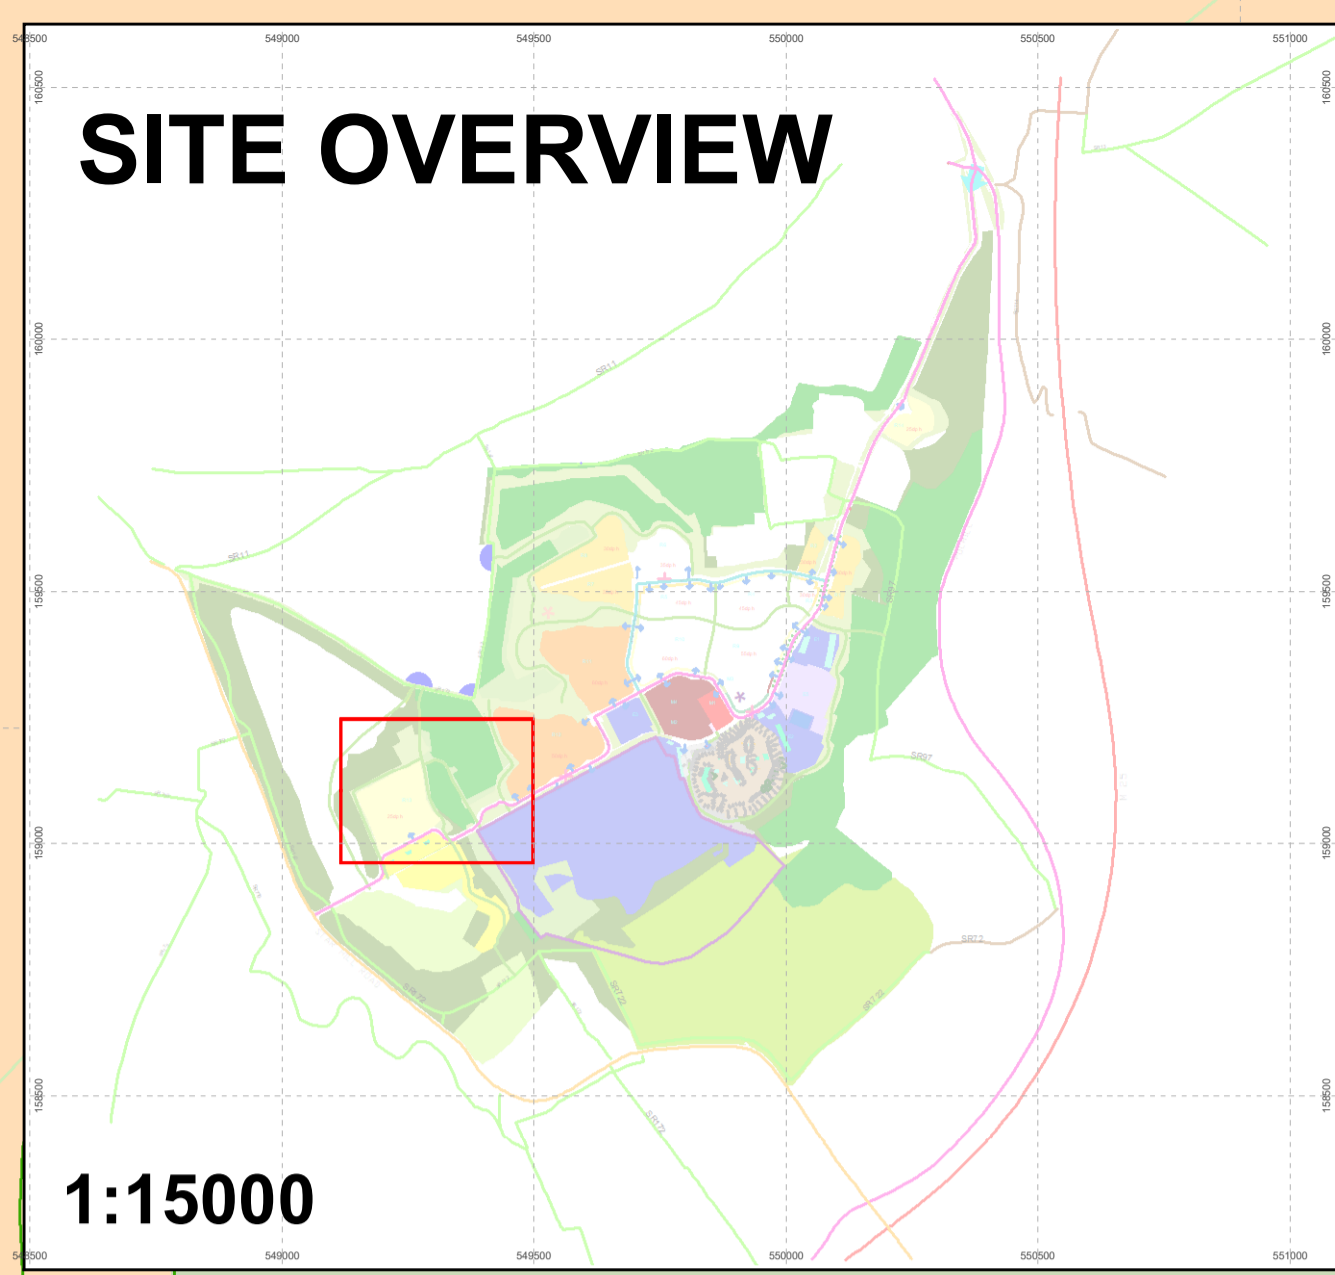


- Legend**
- Category A tree
  - Category B tree
  - Category C tree
  - Category U tree
  - Existing tree/group/woodland to be retained
  - Existing tree which could be retained subject to detailed design
  - Ancient and Semi-Natural Woodland
  - Ancient Replanted Woodland
  - Indicative location for SuDS ponds

The original of this drawing was produced in colour - a monochrome copy should not be relied upon

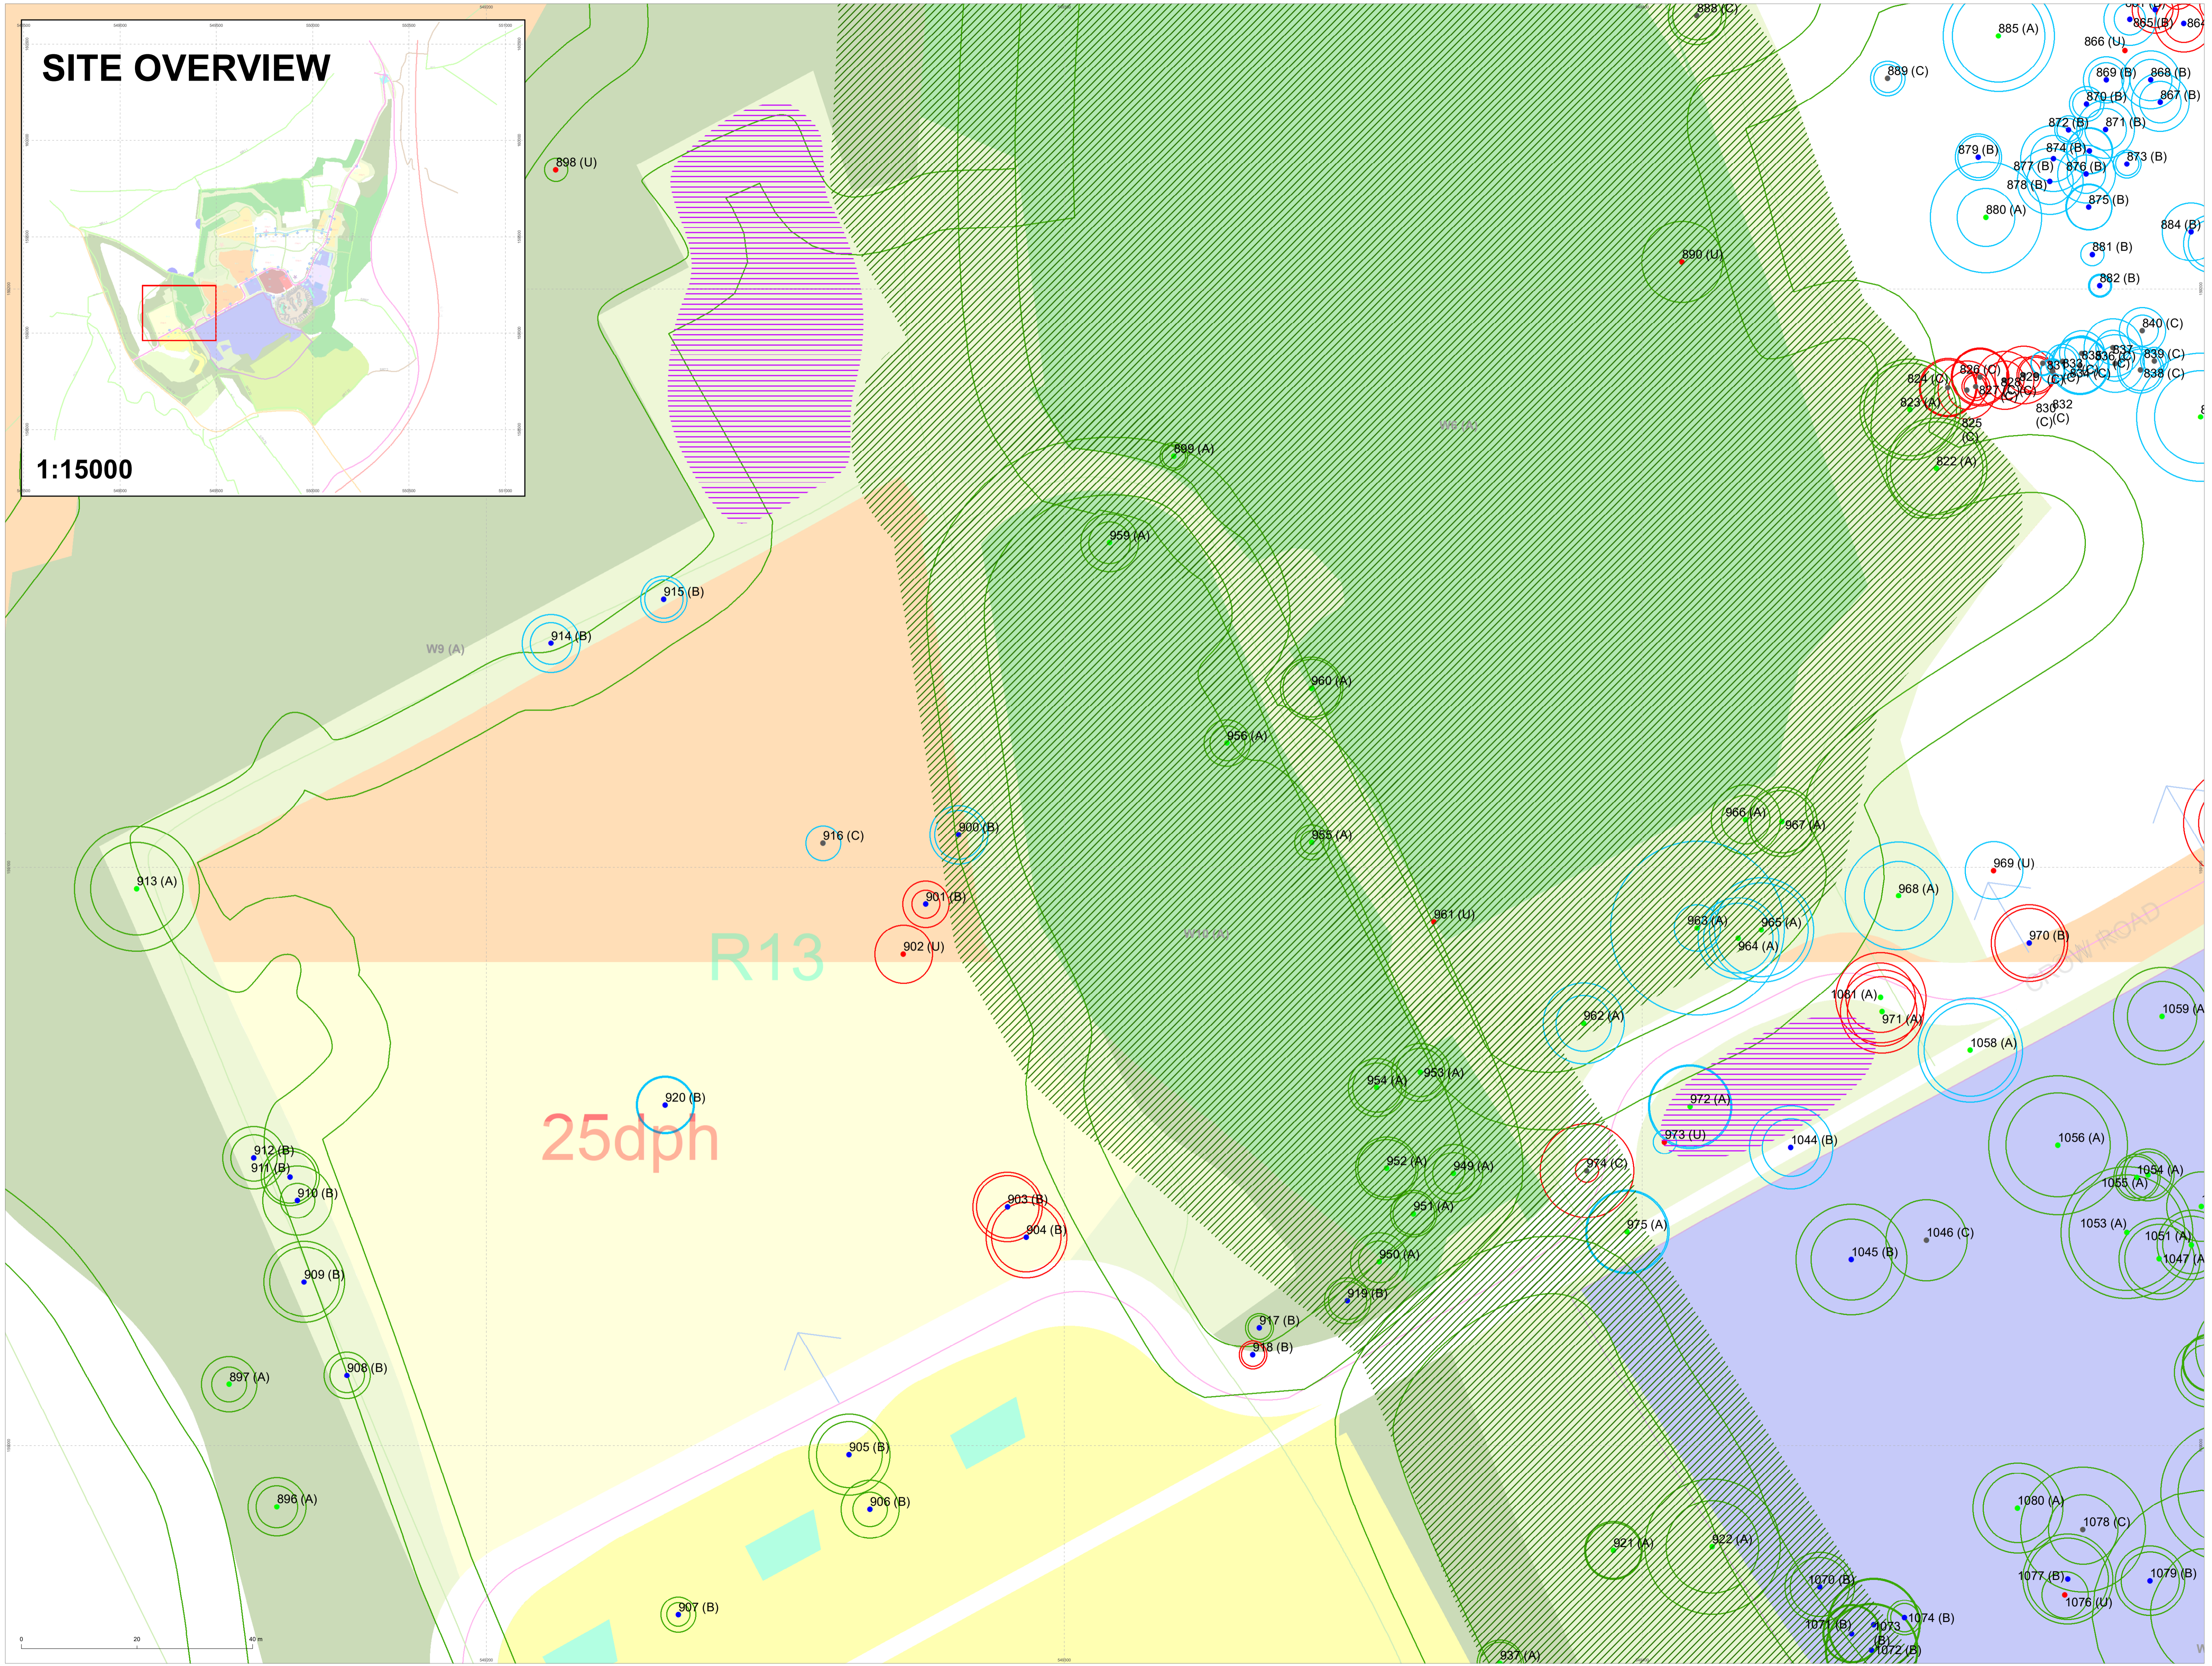

# SITE OVERVIEW

1:15000

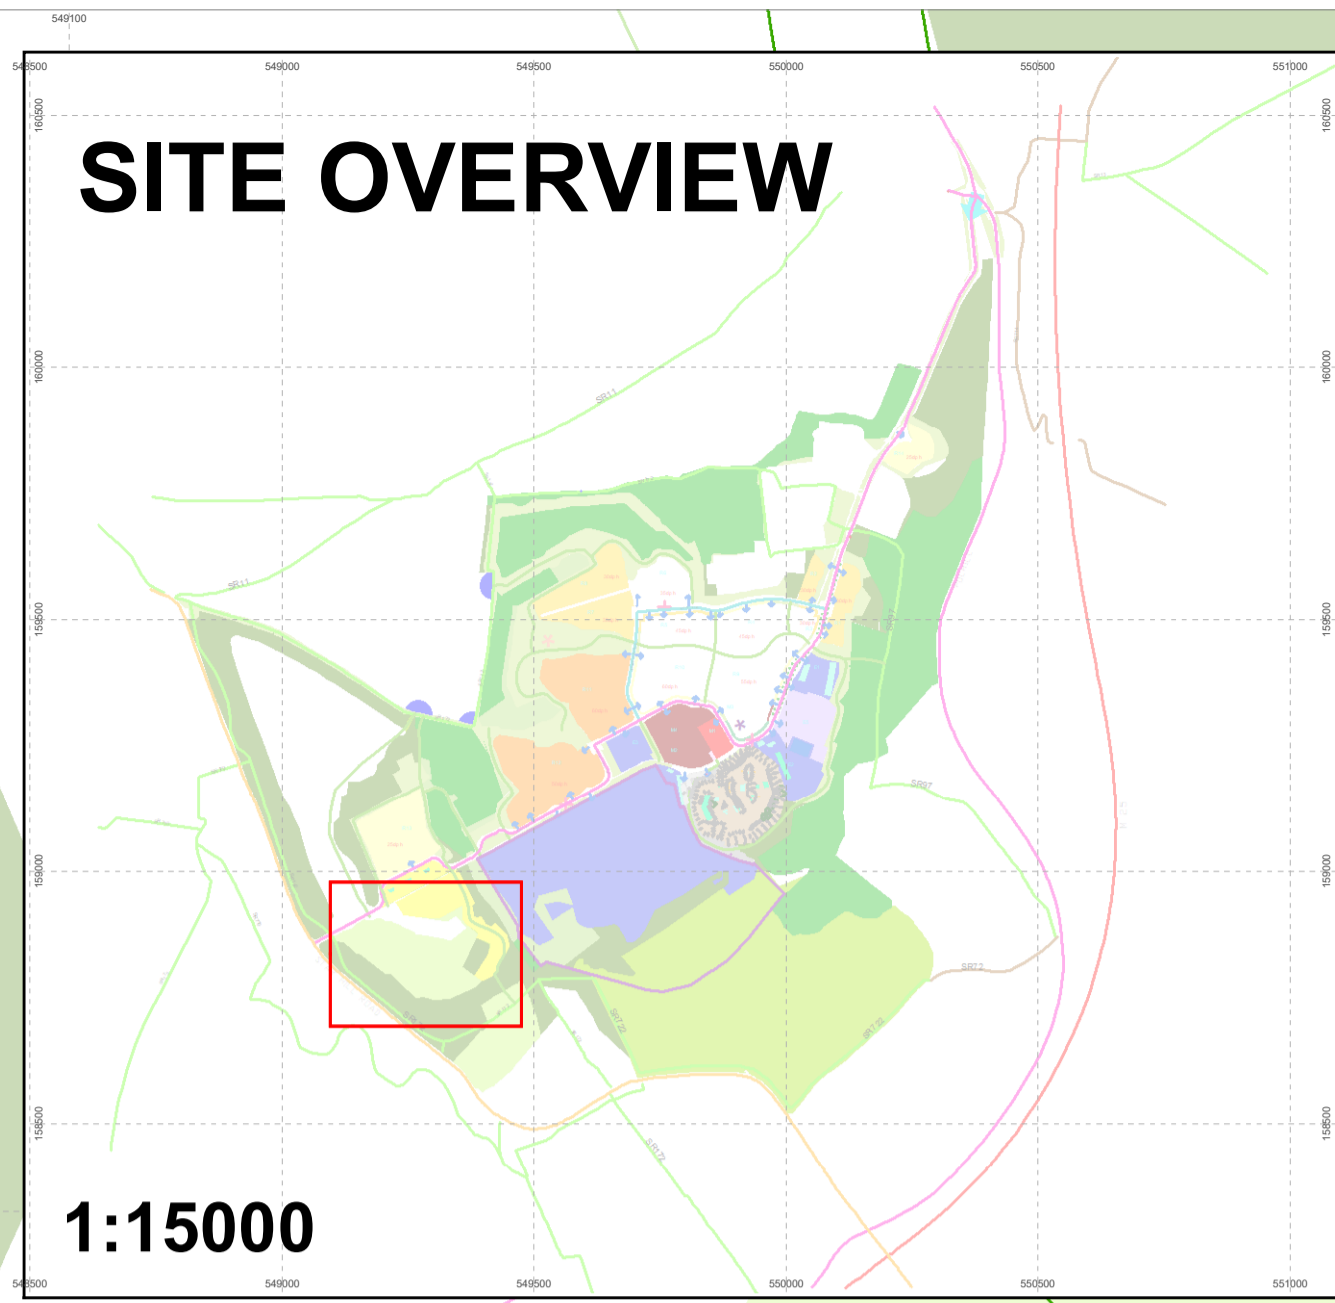

- Legend**
- Category A tree
  - Category B tree
  - Category C tree
  - Category U tree
  - Existing tree/group/woodland to be retained
  - Existing tree to be removed
  - Existing tree which could be retained subject to detailed design
  - Ancient and Semi-Natural woodland
  - Ancient Replanted Woodland
  - Indicative location for SuDS ponds

The original of this drawing was produced in colour - a monochrome copy should not be relied upon

