





Front Elevation

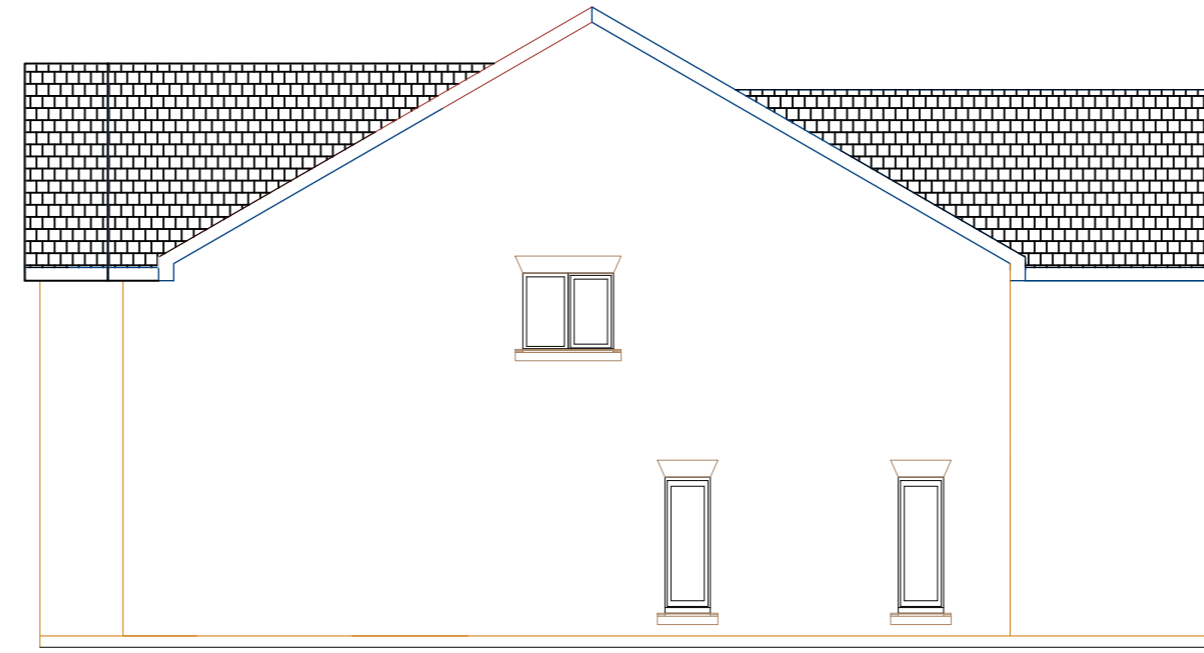


Side Elevation




Rear Elevation

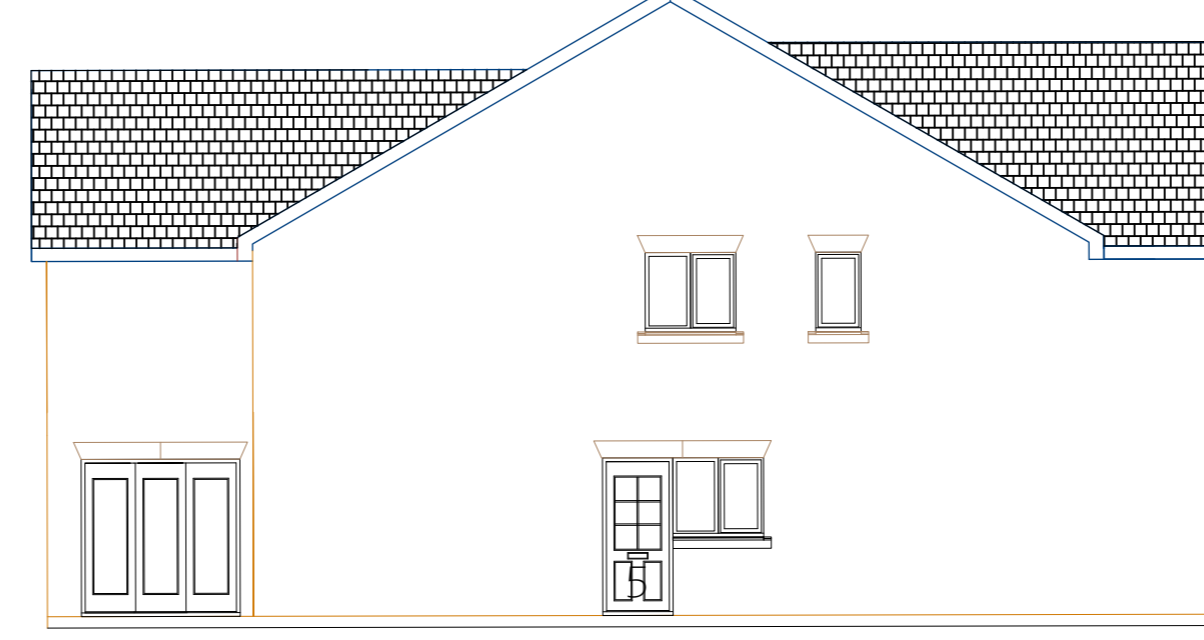

Side Elevation

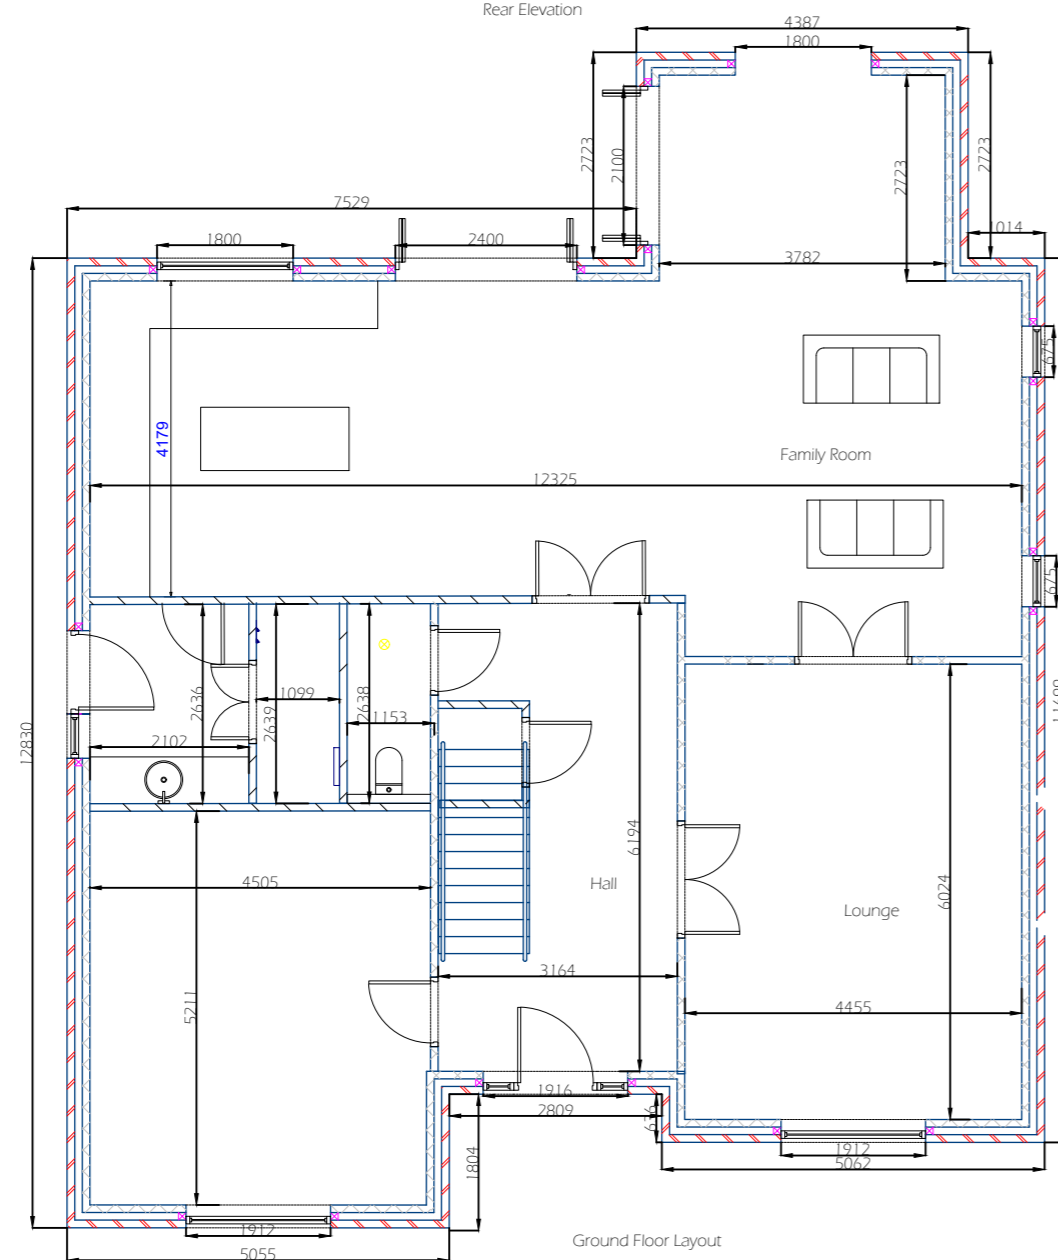

Ground Floor Layout

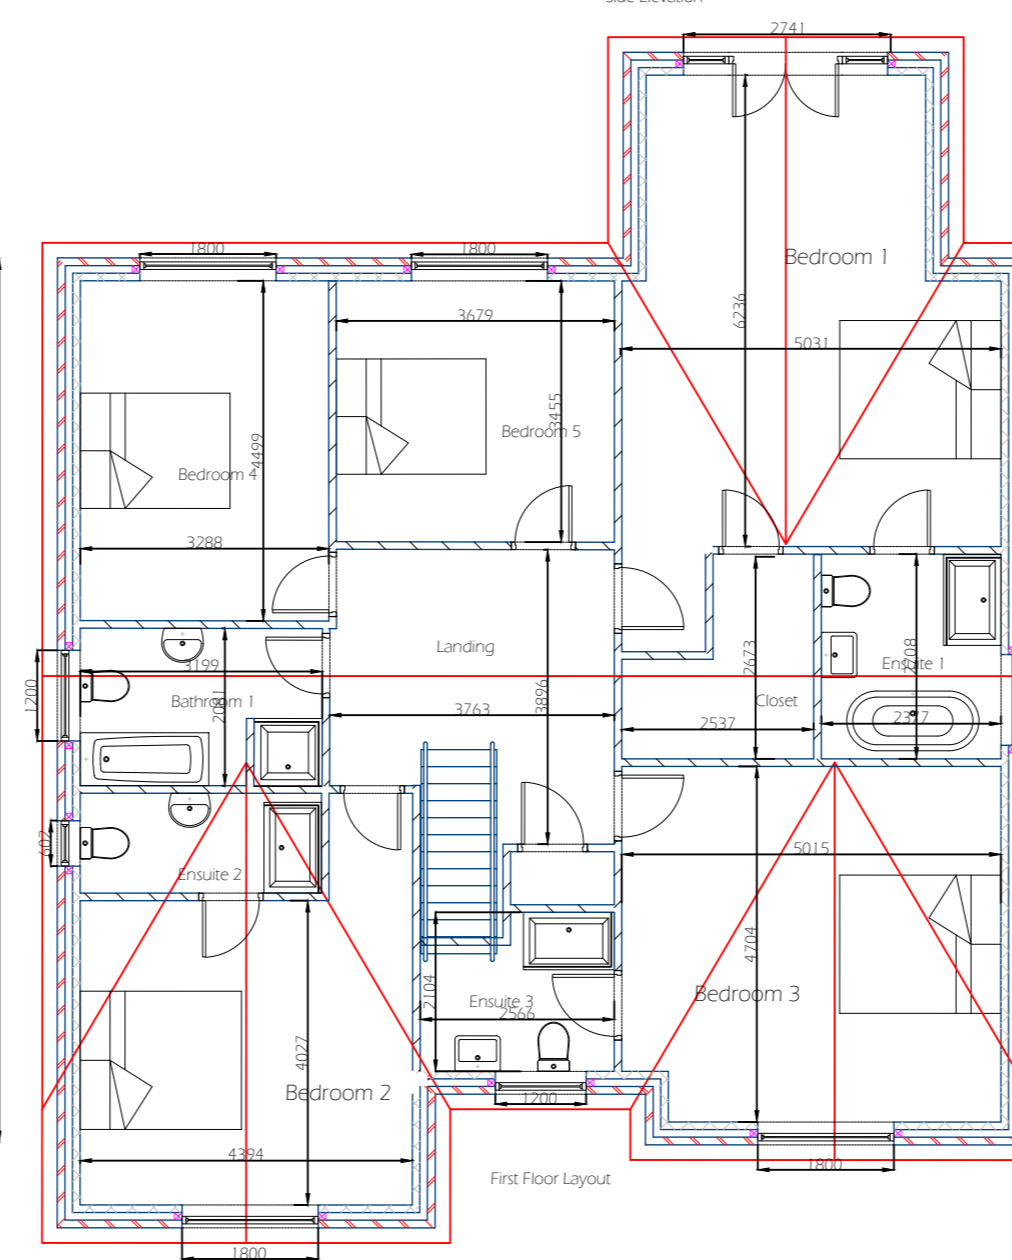

First Floor Layout

Plot 4 - 5 Bed detached 300m²

Village Road
Childs Ercall
Shropshire



Scale 1:100 @ A2