




Front Elevation - North

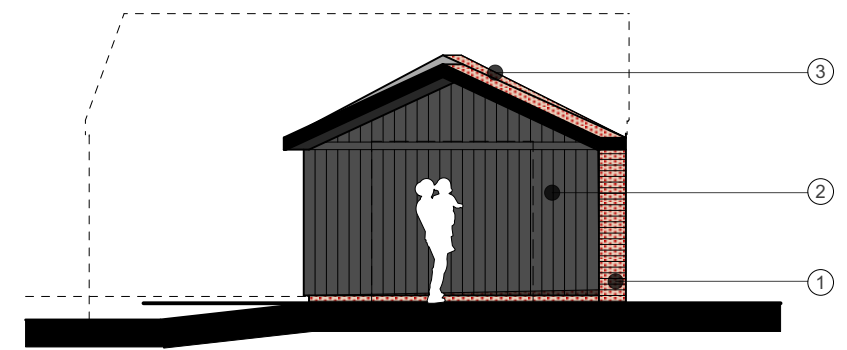


Side Elevation - East

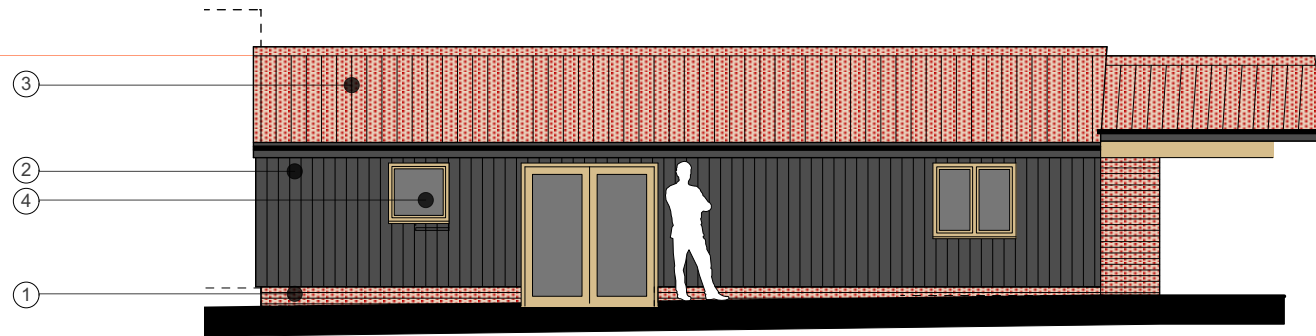

Rear Elevation - South

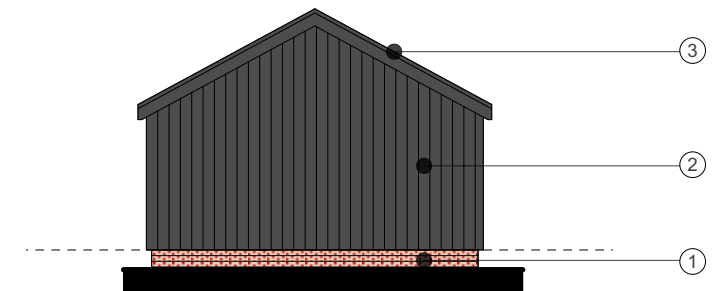

Side Elevation - West

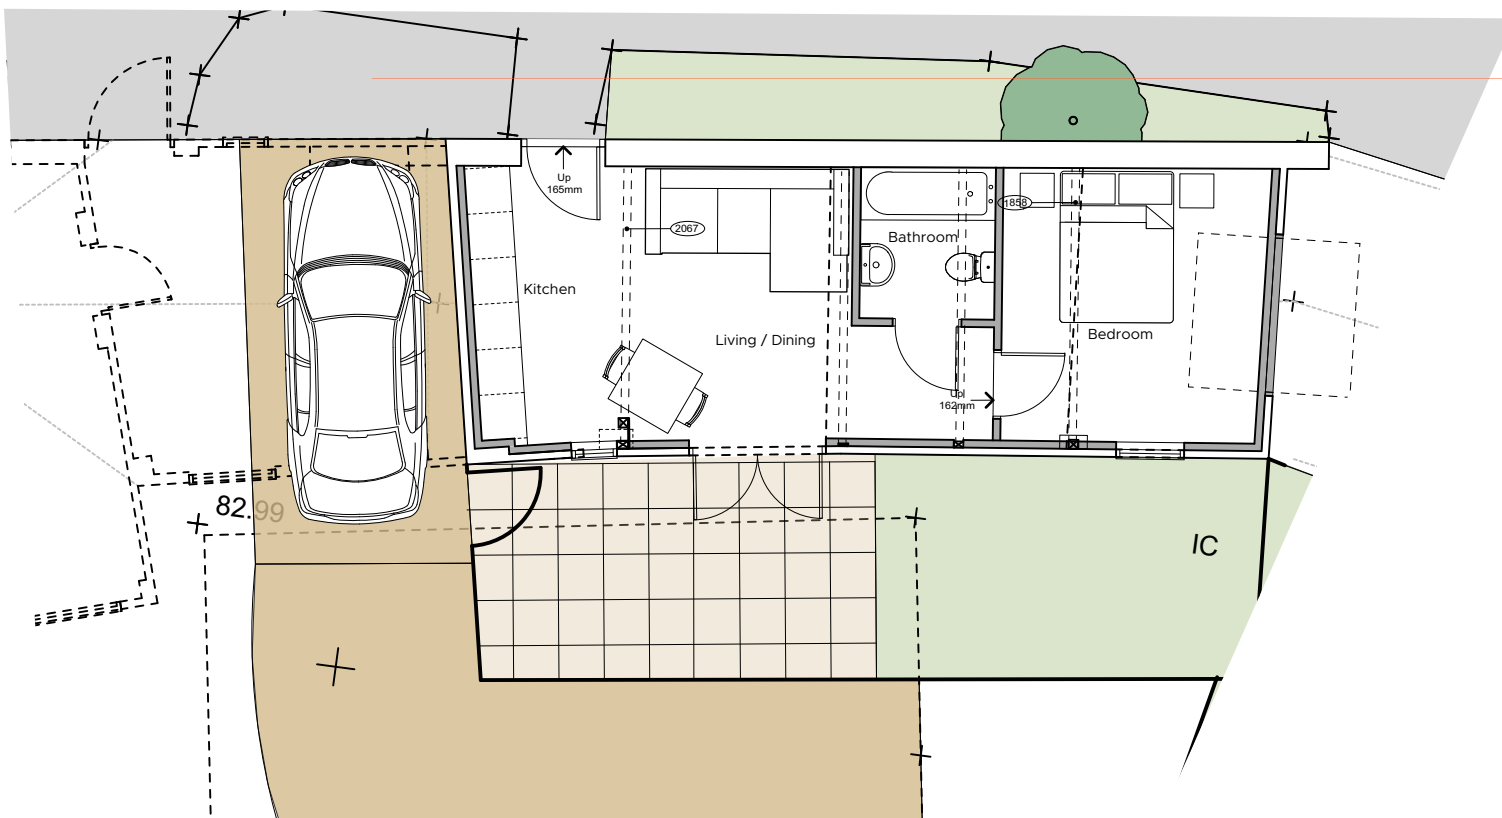

Barn 2 - Proposed Floor Plan

Gross Internal Floor Area - 37.9 sqm

