

Job Title:
**Fairway -
 Maer Lane - Exmouth.**

Client:
Mark Clements.

Scale: 1 : 200 (A1 Sheet)
 Surveyor: Aubrey Turner
 Checked By:
 Survey Date: October 2020
 Job Number: 8412


Notes:
 Visible features in the vicinity of the boundaries, as shown on this survey, may not represent the extent of legally conveyed ownership.

Drainage pipe sizes (where shown) have been gauged from the surface for safety reasons and should be regarded as approximate only.

All heights are in metres related to a O.S Datum established via GPS.

Contours are at 0.25m intervals.

Drawn on AutoCAD.

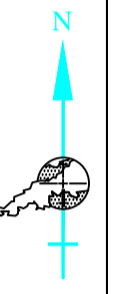

Revision History:

- Legend:
- BOL Bollard
 - Bp Brick Pavings
 - BT British Telecom Cover / Box
 - CATV Cable Television Cover / Box
 - CC Concrete
 - D Drain
 - DC Drainage Channel
 - DK Drop Kerb
 - Dp Drain Pipe
 - EC Electricity Cover / Box
 - EL Eave Level
 - Ep Electricity Pole
 - ER Earth Rod
 - Fb Flower Bed
 - FW Foul Water (Man Hole)
 - FBW Fence - Barbed Wire
 - FCB Fence - Close Boarded
 - FCL Fence - Chain Link
 - FIR Fence - Iron Railings
 - FPR Fence - Post and Rail
 - FPW Fence - Post and Wire
 - FWM Fence - Wire Mesh
 - Gp Gatepost
 - Gr Gravel
 - Gt Gate
 - GV Gas Valve
 - IC Inspection Cover
 - IL Invert Level
 - Lp Lamp Post
 - MH Man Hole
 - OHC Overhead Cables
 - OT Oil Tank
 - Ps Paving Slabs
 - RG Road Gully
 - RL Ridge Level
 - RP Rodding Point
 - RS Road Sign
 - RW Retaining Wall
 - SB Sign Board
 - SC Stop Cock
 - SV Stop Valve
 - SW Surface Water (Man Hole)
 - TL Traffic Light
 - Tp Telegraph Pole
 - UTL Unable To Lift (Man Hole)
 - WL Water Level
 - WM Water Meter

