


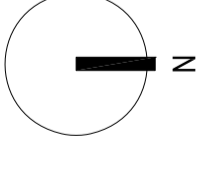

- KEY**
- (P1) CONCRETE SLAB PAVING TO MATCH EXISTING
 - (P2) CONCRETE PLANKS
 - (P3) CONCRETE BLOCKS
 - (P4) RUBBER GRUMB PLAY SURFACE

- FURNITURE**
- (F1) TIMBER AND STEEL SCULPTURAL BENCH
 - (F2) TIMBER AND STEEL BENCH
 - (F3) TIMBER AND STEEL CHAIR
 - (F4) SCULPTURAL STEEL RAILING
 - (F5) 1.8M HIGH GATE
 - (F6) 1.8M HIGH STEEL FENCE
 - (F7) SHEPHERD CYCLE STAND
 - (F8) TIMBER AND STEEL PLAY EQUIPMENT
 - (F9) PLAY BOULDERS
 - (F10) EXISTING MASONRY WALL

- SOFTWORKS**
- (S1) PLANTING
- PROPOSED TREES
- EXISTING TREES TO BE RETAINED



Drawing Information
 © Copyright Outerspace (Urban Design) Ltd. All Rights Reserved
 Please note:
 Figured dimensions take precedence over scale. Do Not Scale from Drawings.
 Outerspace to be informed of discrepancies prior to commencement of works.
 All dimensions to be checked on site.

Revisions:
 (see rev clouds and notes for additional explanation of change)
 Rev. Description Dwn. Cnk. Date
 P01 PLANNING ISSUE MP RB 22/12/2020



urban + landscape design
 the boathouse 27 Ferry Road
 Teddington middlesex TW11 9m
 t. 00 44 (0)20 8973 0070 e. info@outerspaceuk.com

Client: **HOMES FOR LAMBETH** Project No: **LN00591.3.3**

Project: **WOOTTON** Dwg No: **L-200**

| Dwg No | Scale | Rev | Dwn By | Cnk By |
|----------|-----------|-----|--------|--------|
| DEC 2020 | 1:150@ A1 | P01 | MP | RB |

Drawing Title: **HANDSCAPE PLAN_GF** Sheet: **PLANNING**