
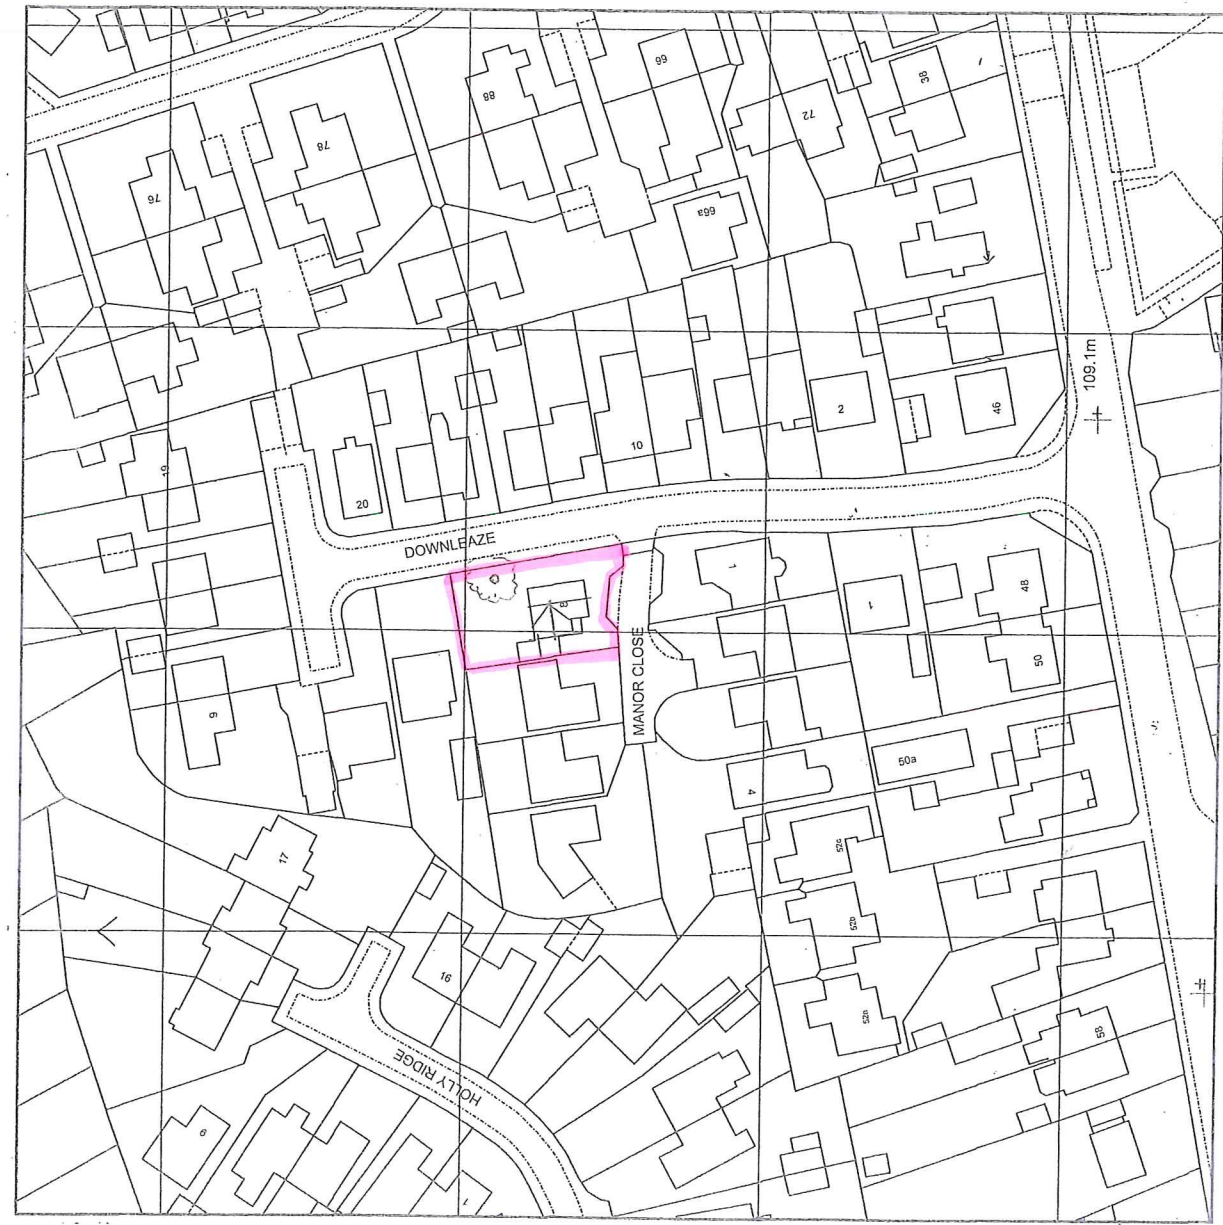


BLOCK PLAN

0 5 15 25 M
SCALE 1:500

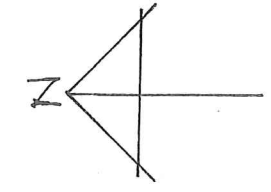

LOCATION PLAN

0 20 40 60 M
SCALE 1:1250

SINGLE STOREY SIDE EXTENSION, INTERNAL ALTERATIONS & RAISED PATIO AREA TO REAR
8 MANOR CLOSE, PORTISHEAD, BS20 8NX
EXISTING LOCATION/BLOCK PLAN
SCALE 1 : 1250 / 1 : 500