
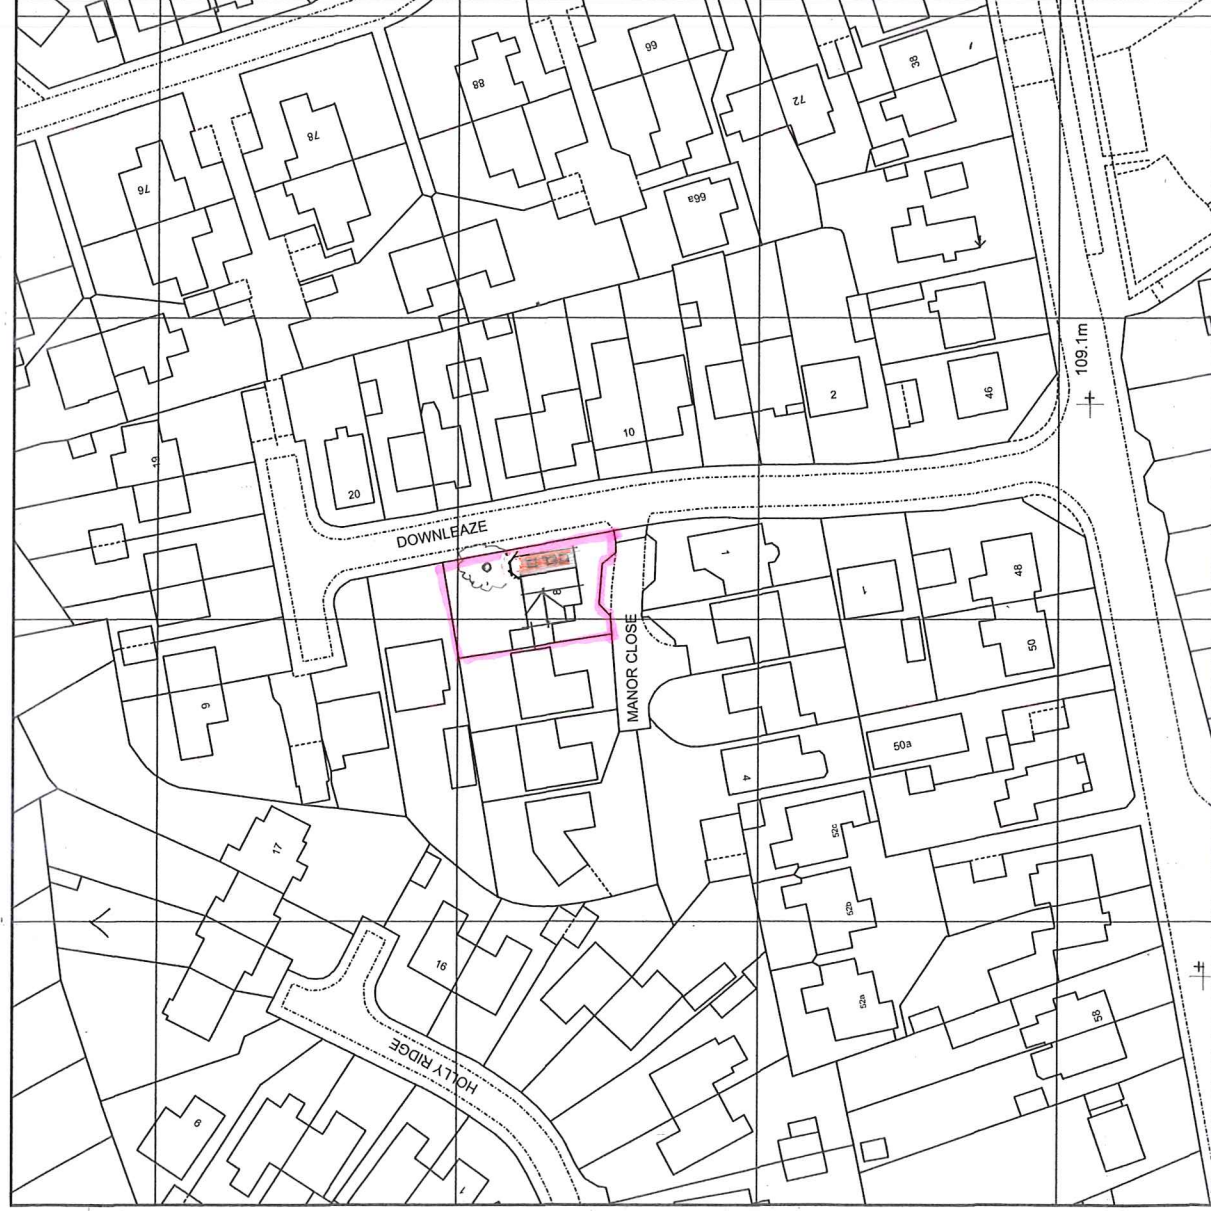


SCALE 1:500
0 5 15 25M

BLOCK PLAN

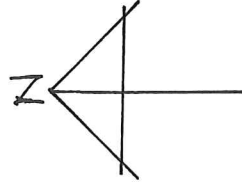

SCALE 1:1250
0 20 40 60M

LOCATION PLAN

SINGLE STOREY SIDE EXTENSION, INTERNAL ALTERATIONS & RAISED PATIO AREA TO REAR
8 MANOR CLOSE, PORTISHEAD, BS20 8NX
PROPOSED LOCATION/BLOCK PLAN
SCALE 1 : 1250 / 1 : 500