




1 GROUND FLOOR PLAN AS PROPOSED  
SCALE: 1:100 @ A3 // 1:50 @ A1

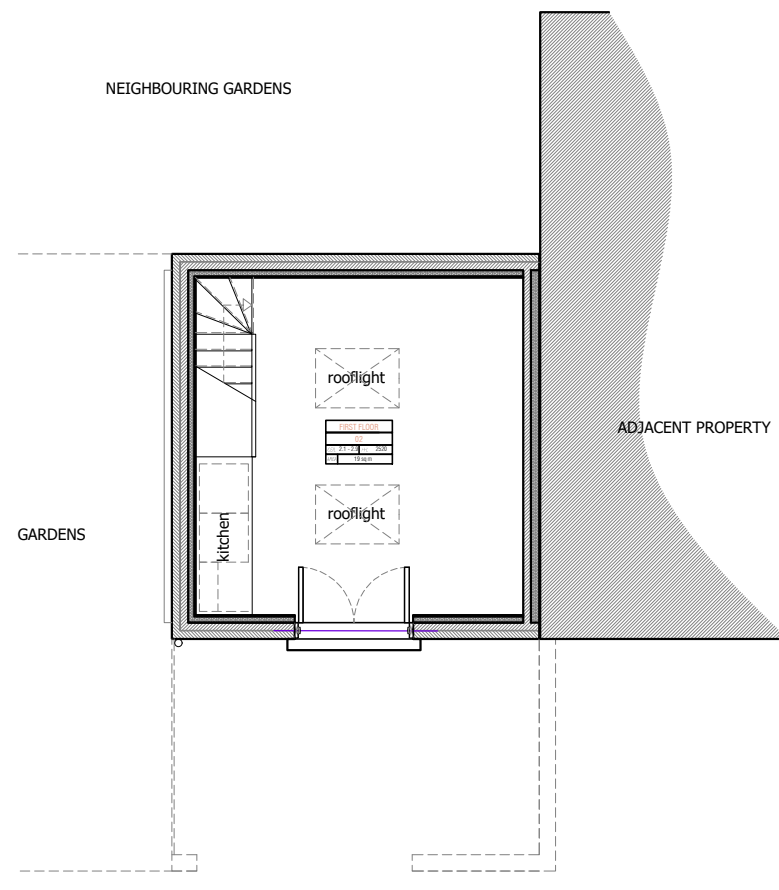


2 FIRST FLOOR PLAN AS PROPOSED  
SCALE: 1:100 @ A3 // 1:50 @ A1

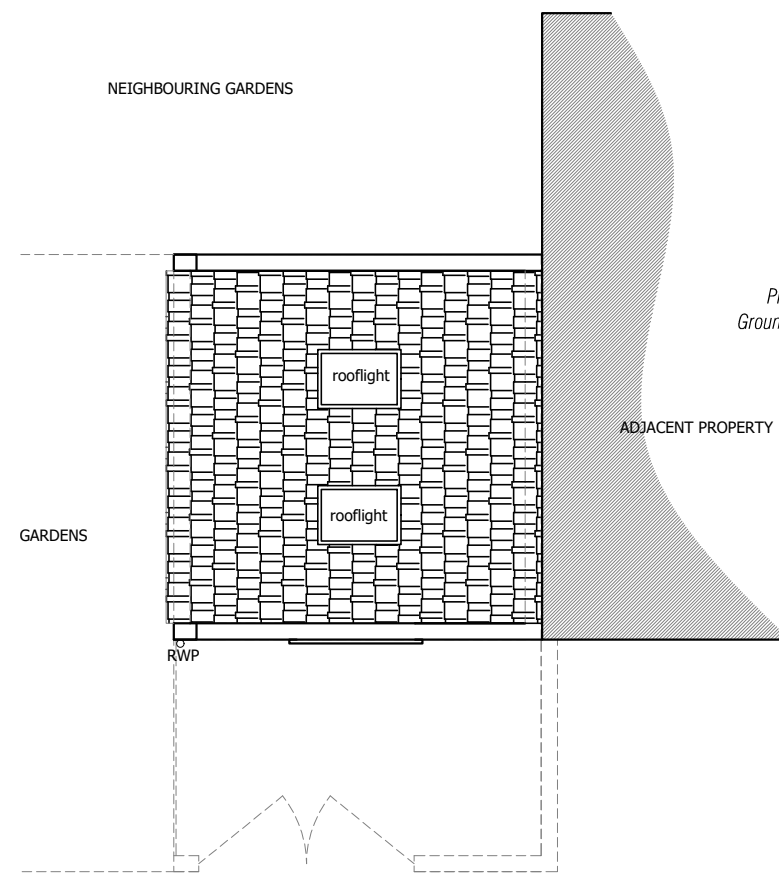

3 ROOF PLAN AS PROPOSED  
SCALE: 1:100 @ A3 // 1:50 @ A1

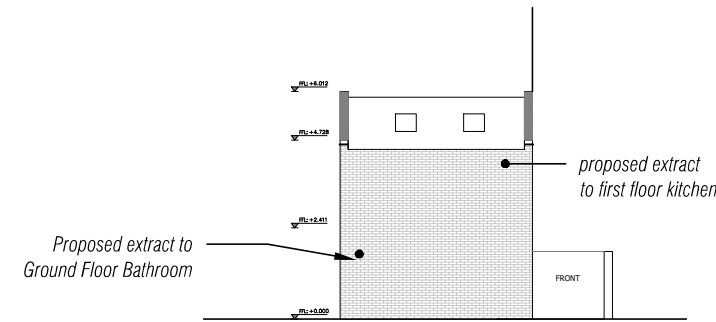


6 WEST ELEVATION AS PROPOSED  
SCALE: 1:200 @ A3 // 1:100 @ A1

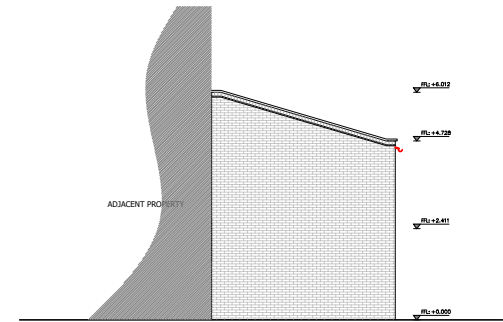

7 NORTH (REAR) ELEVATION AS PROPOSED  
SCALE: 1:200 @ A3 // 1:100 @ A1

REV.	DESCRIPTION:	BY	DATE


STAGE
PLANNING
NOTES

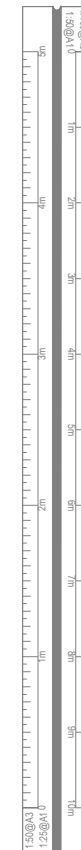


## LUKE HILL RIBA

Client	Luke Hill		
Address	The Coach House, Macoma Road, London SE18 2QL		
TITLE	GA PLANS AS PROPOSED		
DRAWING	A200		
REV.	01	SCALE	AS STATED
STATUS	PLANNING	DRAWN	LH
DATE	09.04.2021	CHECKED	LH

**DISCLAIMER:**  
Dimensions to be verified on site. Only figured dimensions to be used and any discrepancies in dimensions are to be reported to Luke Hill. No dimensions are to be scaled from printed drawings. Any areas indicated on this drawing are for guidance only. No responsibility is taken for their accuracy.  
There is a risk of injury or death in construction if works are not properly planning and supervised. The contractor must not undertake any elements of the work without first having carried out the necessary risk assessments and prepare detailed method statements.

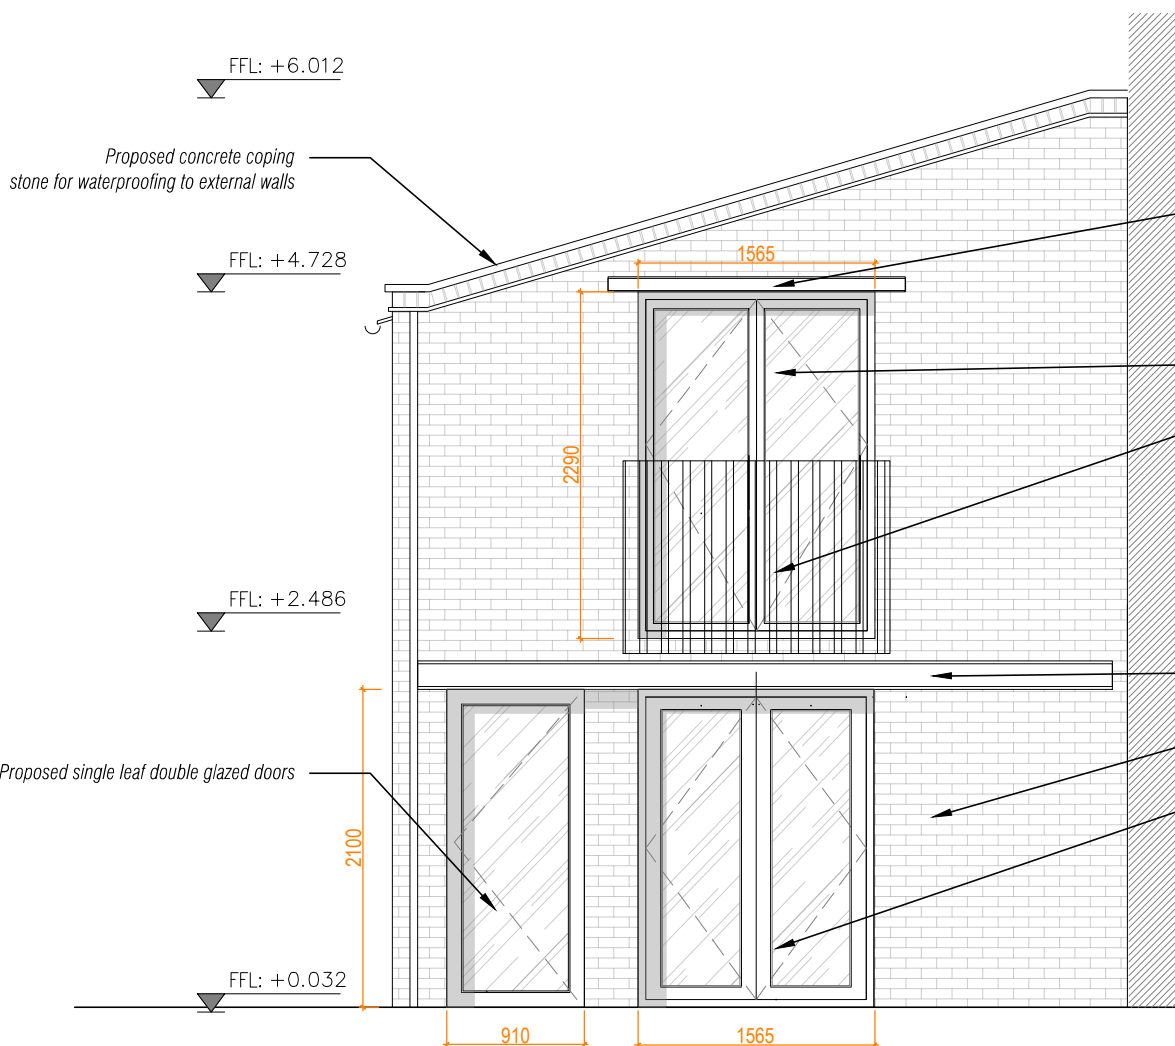

4 SOUTH (FRONT) ELEVATION AS PROPOSED  
SCALE: 1:50 @ A3 // 1:25 @ A1

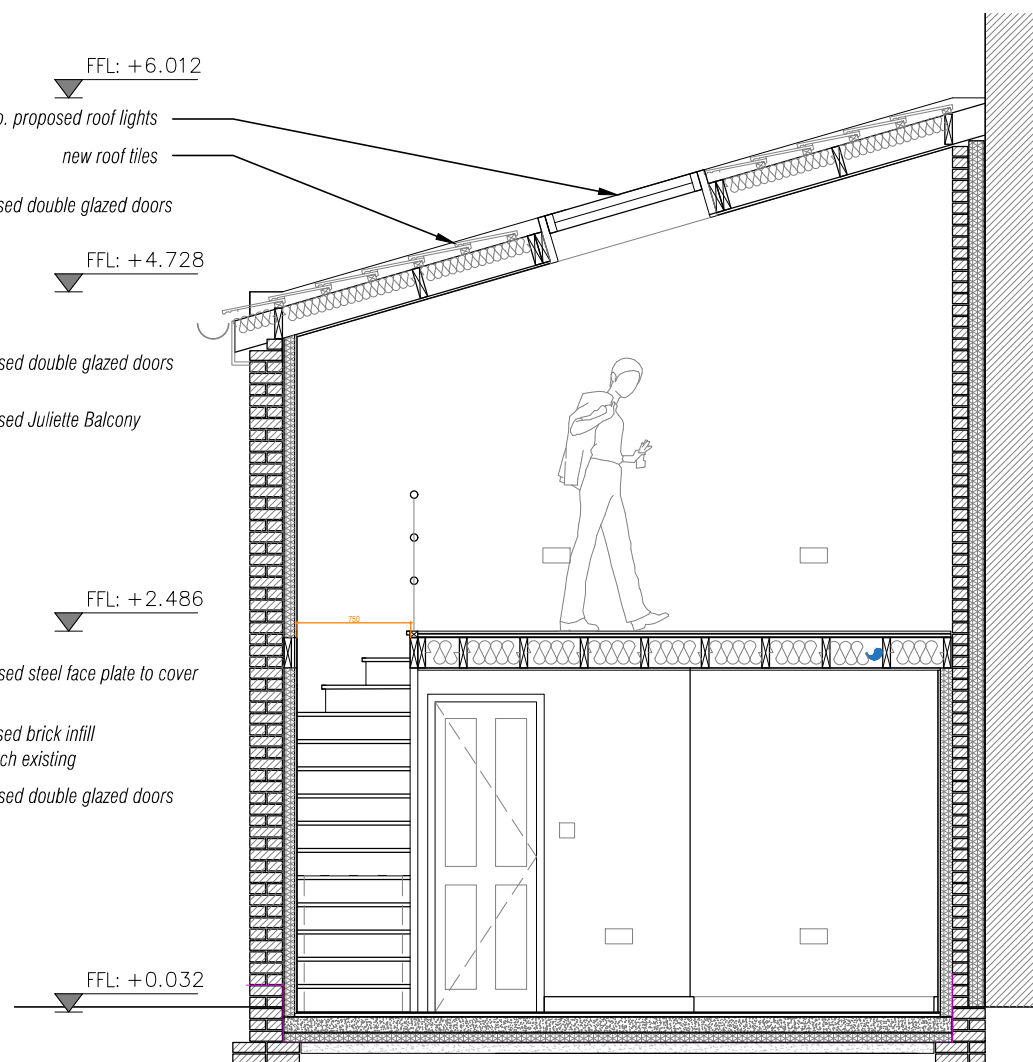

5 SOUTH (FRONT) ELEVATION AS PROPOSED  
SCALE: 1:50 @ A3 // 1:25 @ A1