


DO NOT SCALE FROM THIS DRAWING.
 (DRAWINGS MAY BE SCALED FOR LOCAL AUTHORITY & PLANNING PURPOSES ONLY)
 ALL DIMENSIONS TO BE CHECKED ON SITE.
 COPYRIGHT PROTECTED.

INFORMATION
 ISSUED FOR

PLANNING
 ISSUED FOR

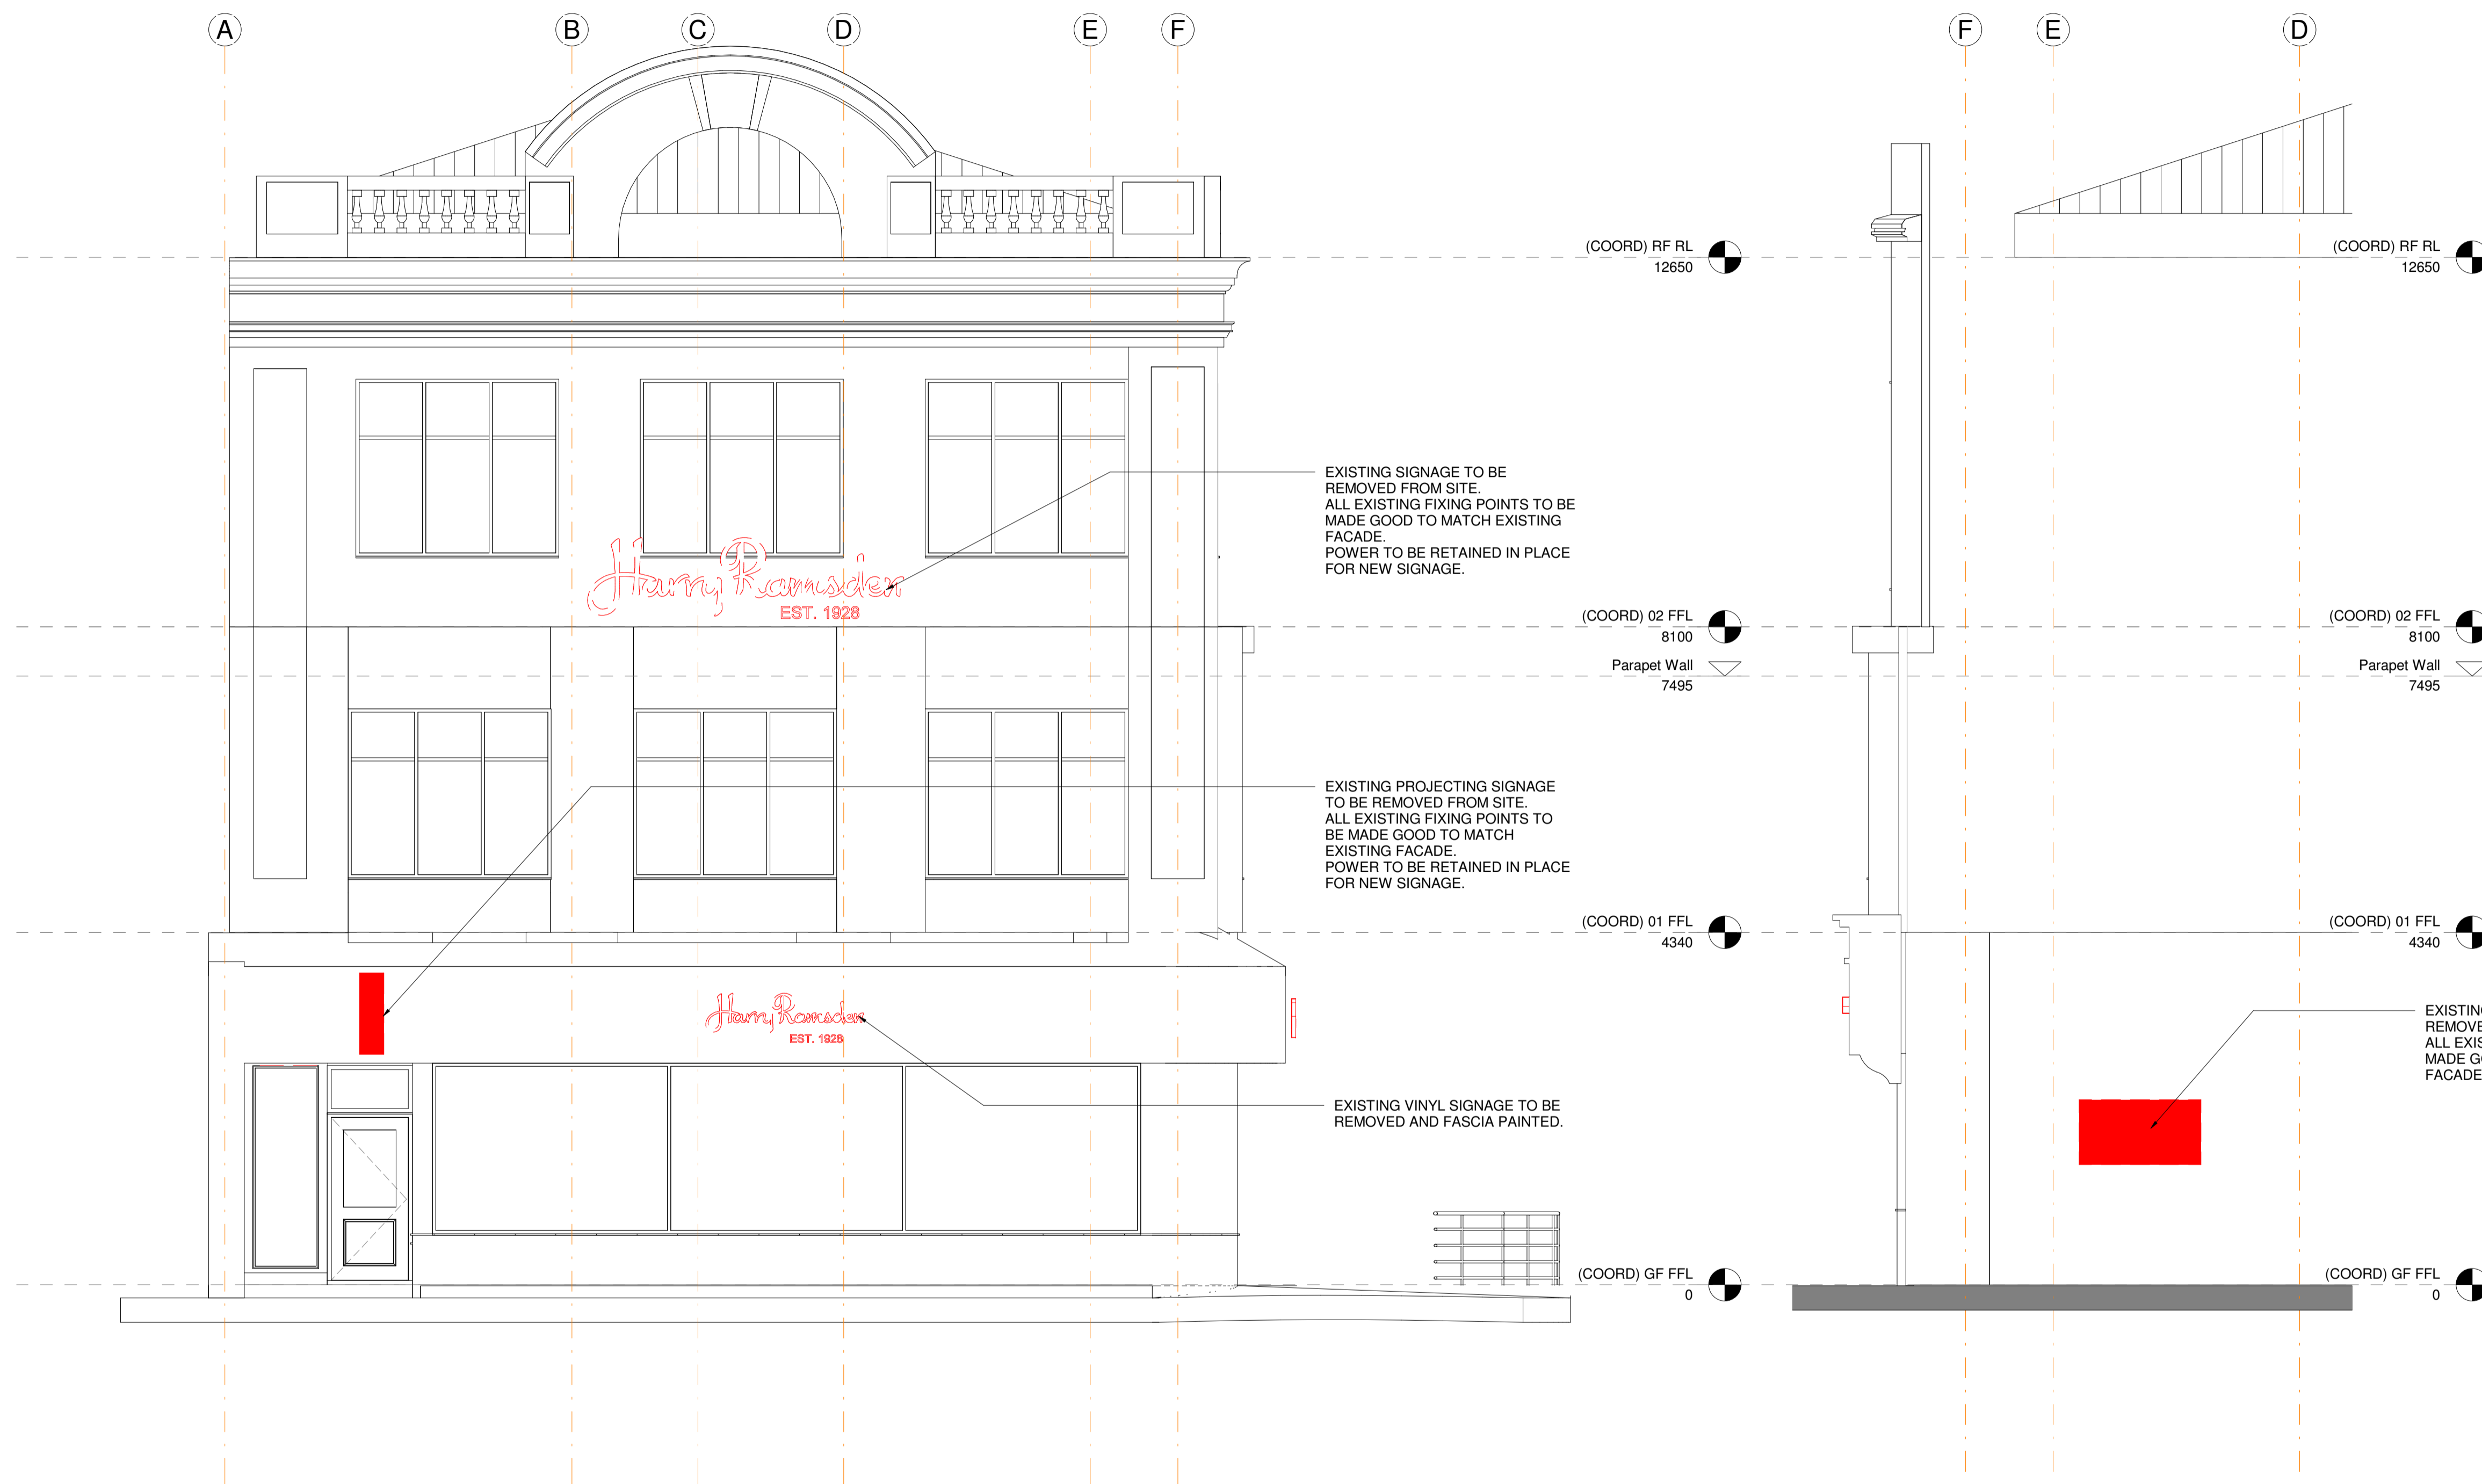

EXISTING SIGNAGE TO BE REMOVED FROM SITE. ALL EXISTING FIXING POINTS TO BE MADE GOOD TO MATCH EXISTING FACADE. POWER TO BE RETAINED IN PLACE FOR NEW SIGNAGE.


EXISTING PROJECTING SIGNAGE TO BE REMOVED FROM SITE. ALL EXISTING FIXING POINTS TO BE MADE GOOD TO MATCH EXISTING FACADE. POWER TO BE RETAINED IN PLACE FOR NEW SIGNAGE.

EXISTING VINYL SIGNAGE TO BE REMOVED AND FASCIA PAINTED.

EXISTING SIGNAGE TO BE REMOVED FROM SITE. ALL EXISTING FIXING POINTS TO BE MADE GOOD TO MATCH EXISTING FACADE.

1 (06) EAST EXTERNAL ELEVATION - Proposed Elevation
 1 : 50 @

2 (06) WEST EXTERNAL ELEVATION - Proposed Elevation
 1 : 50 @

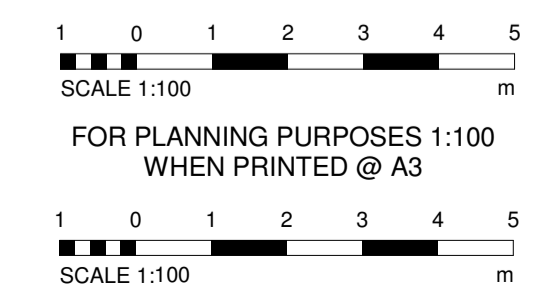

1.00	26.03.21	ISSUED FOR PLANNING	AT/-
Rev	Date	Revision Description	Drw/Chk

PROJECT
HARRY RAMSDEN
1-4 MARINE PARADE
BRIGHTON BN2 1TA

DRAWING
EXISTING EAST & WEST
EXTERNAL ELEVATIONS

IDL: ARCHITECTURE

LONDON
 17 Black Friars Lane
 St Paul's, London
 EC4V 6EP
 +44 (0)20 7248 1234

EDINBURGH
 55, Oyle Crescent
 City of Edinburgh
 EH12 9EG
 +44 (0)13 1334 5705

PRAGUE
 The Forum
 Prague 1
 Wenceslas Sq 19
 Prague
 +42 (0)72 0279 588

idl.eu.com
 Registered in England No.7111665
 RIBA Accreditation No.20014346

PROJECT No	SCALE	DATE	DRAWN	CHECKED
2213	1:50 @A1	10/13/20	AT	-

FILE NAME: **2213-IDL-NA-ZZ-DR-A-06001 [2-00]** (STATUS-REV)