


LOWER GROUND FLOOR PLAN

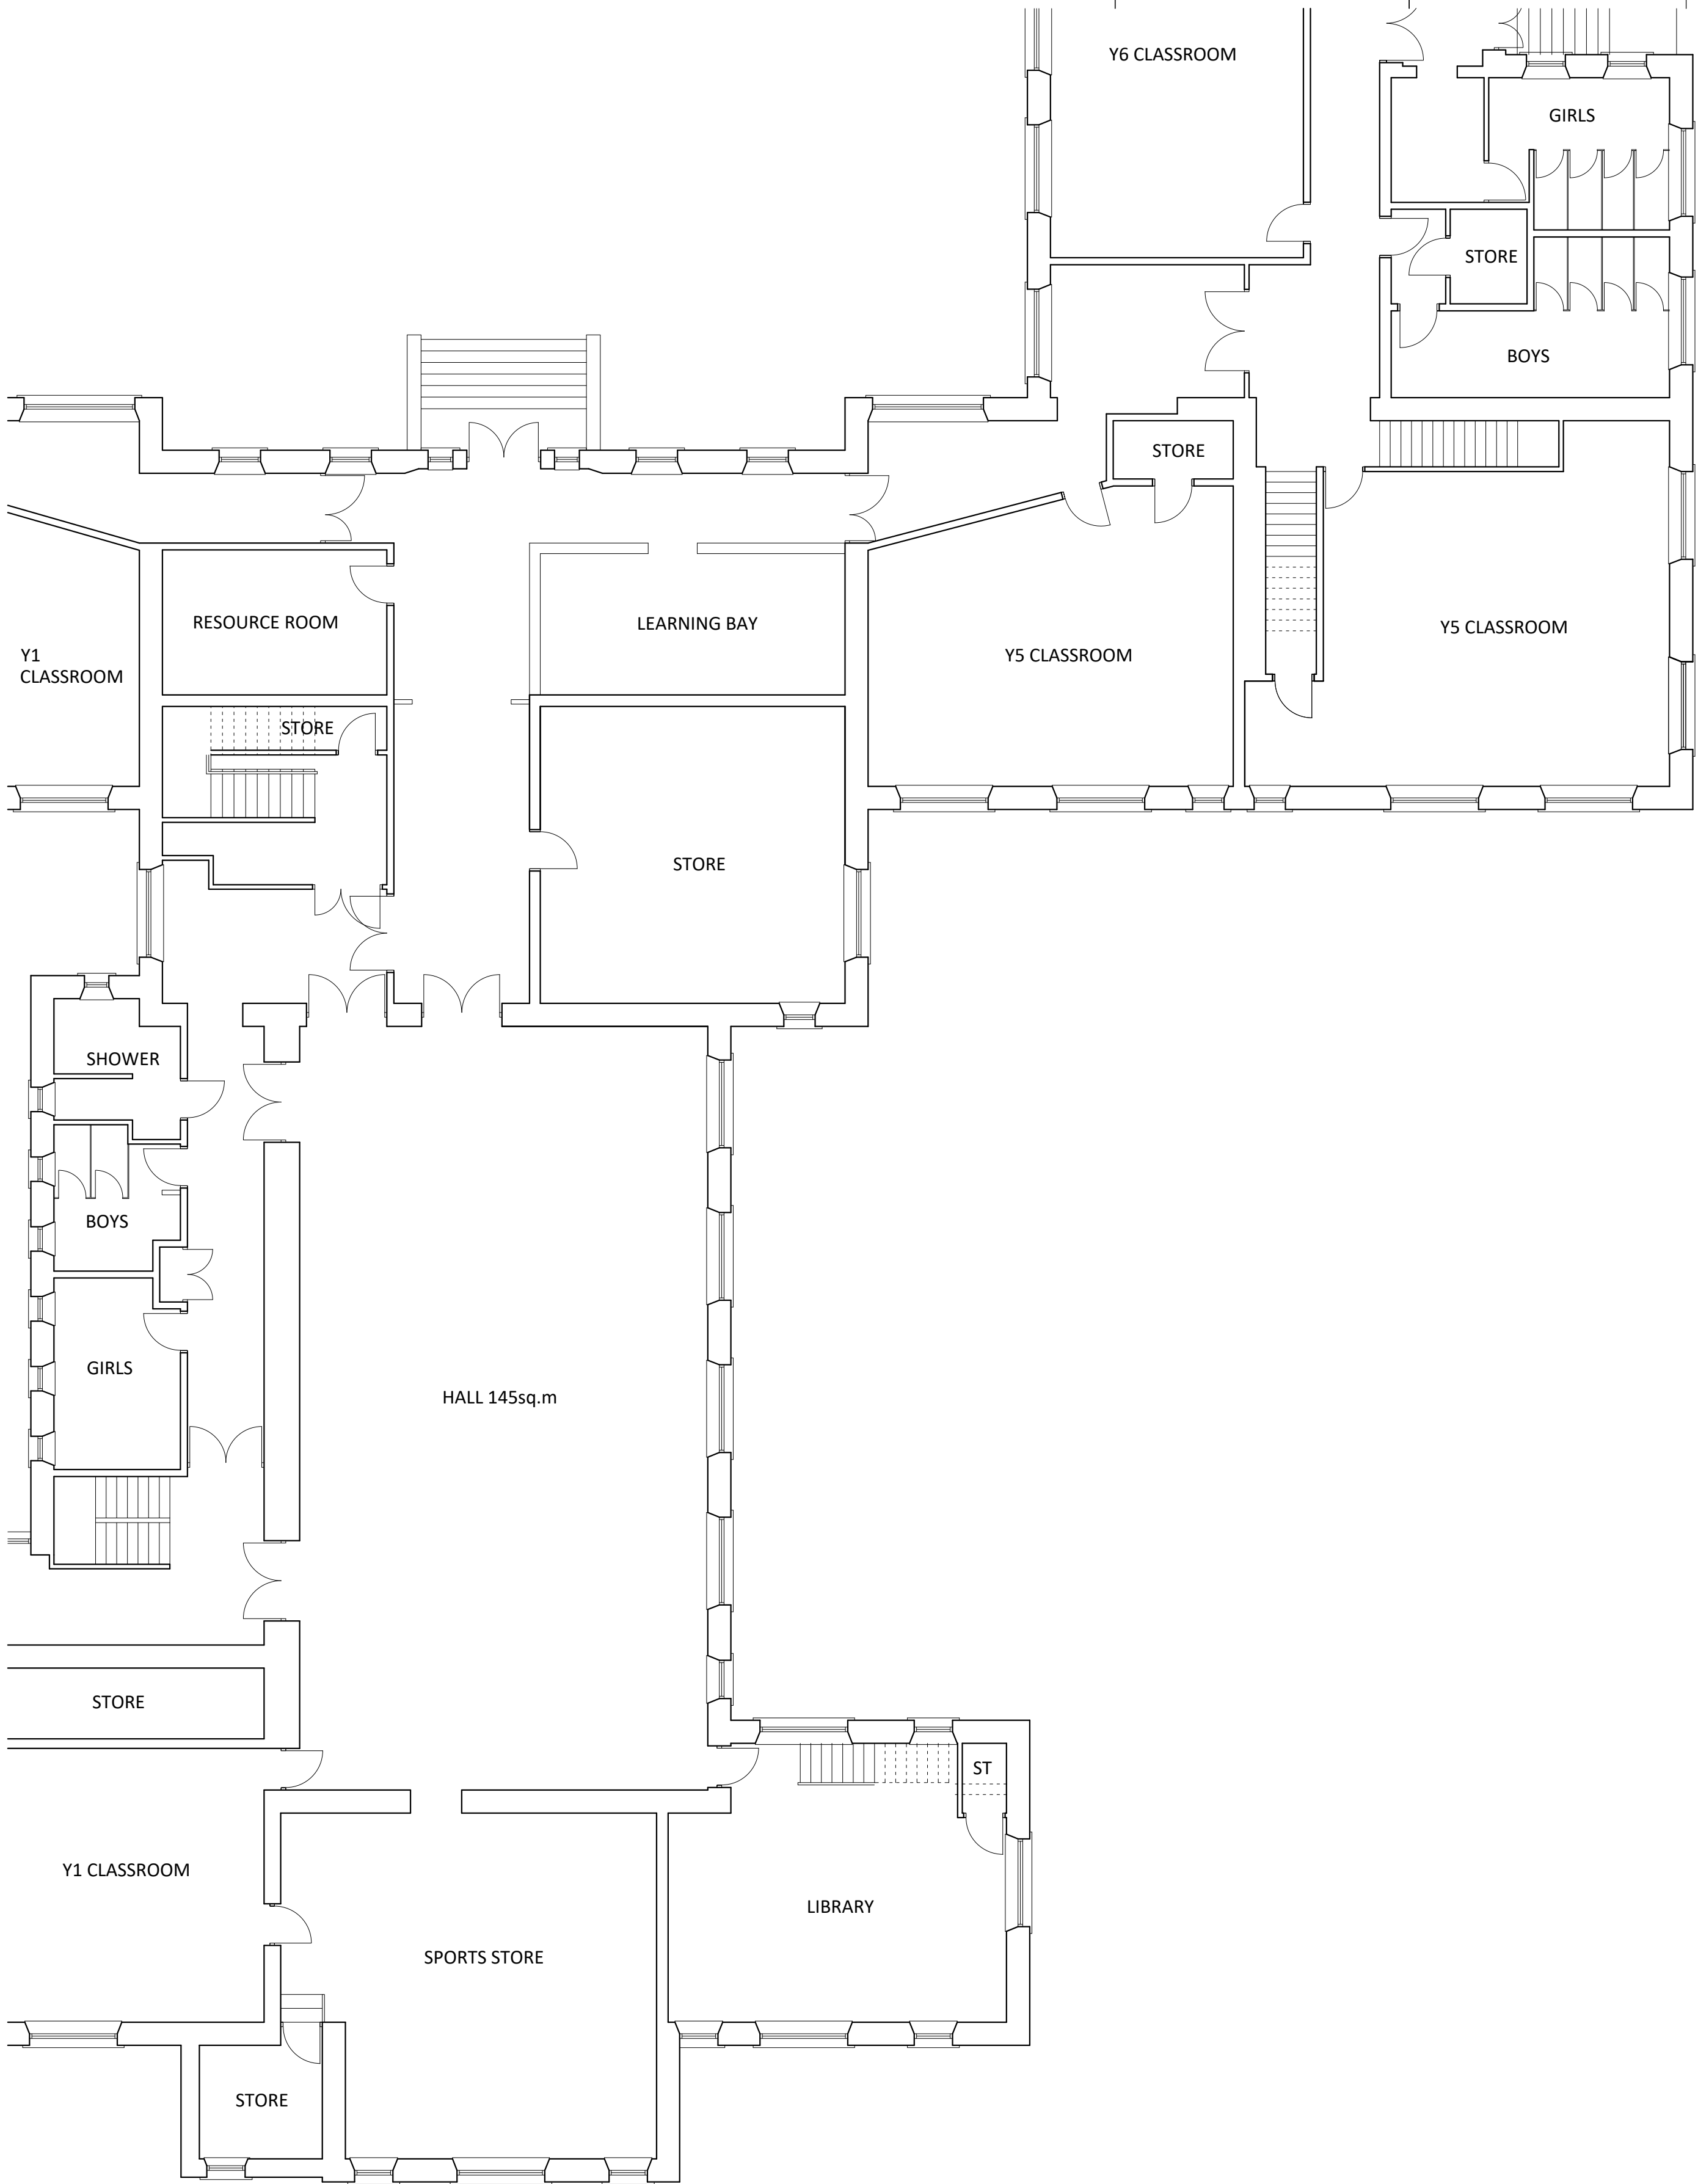

UPPER GROUND FLOOR PLAN