


All dimensions to be checked on site.


Figured dimensions to be read in preference to scaled.

BCA accepts no responsibility for any unauthorised amendments to the drawing and does not permit unauthorised copying of the drawing.


This drawing is copyright and remains the property of BCA unless otherwise agreed.

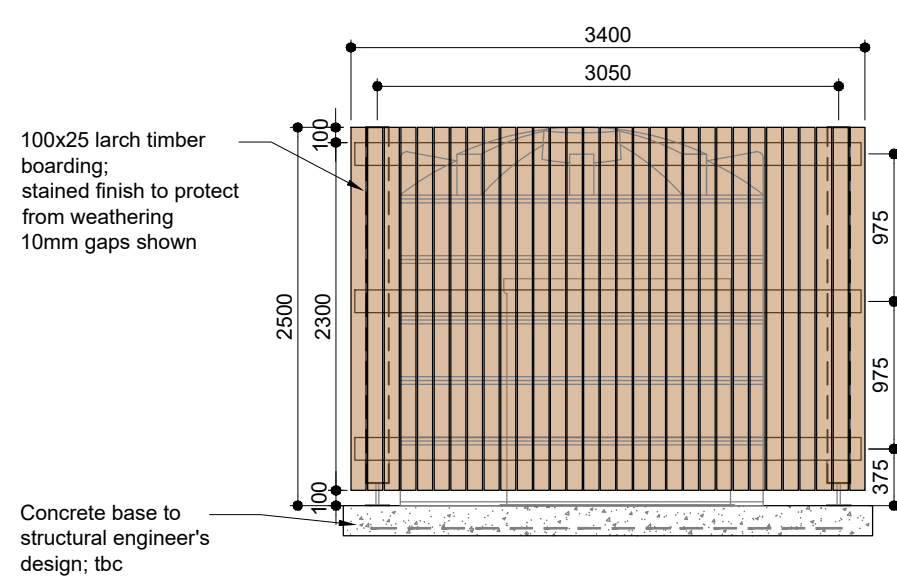


SIDE ELEVATION

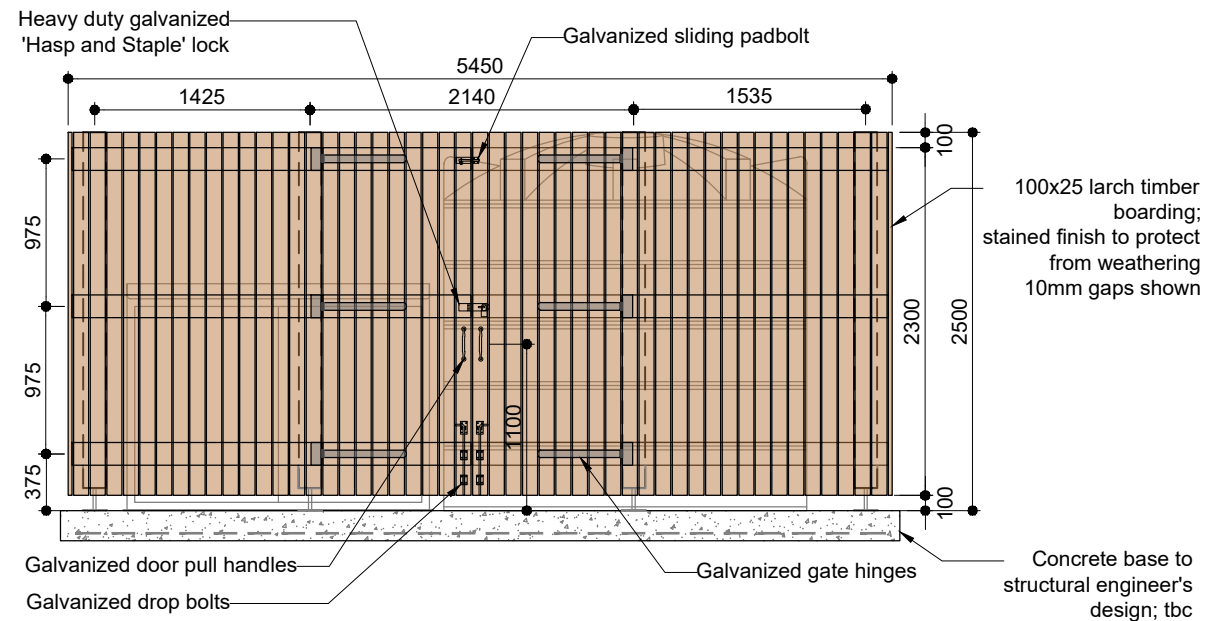


FRONT ELEVATION

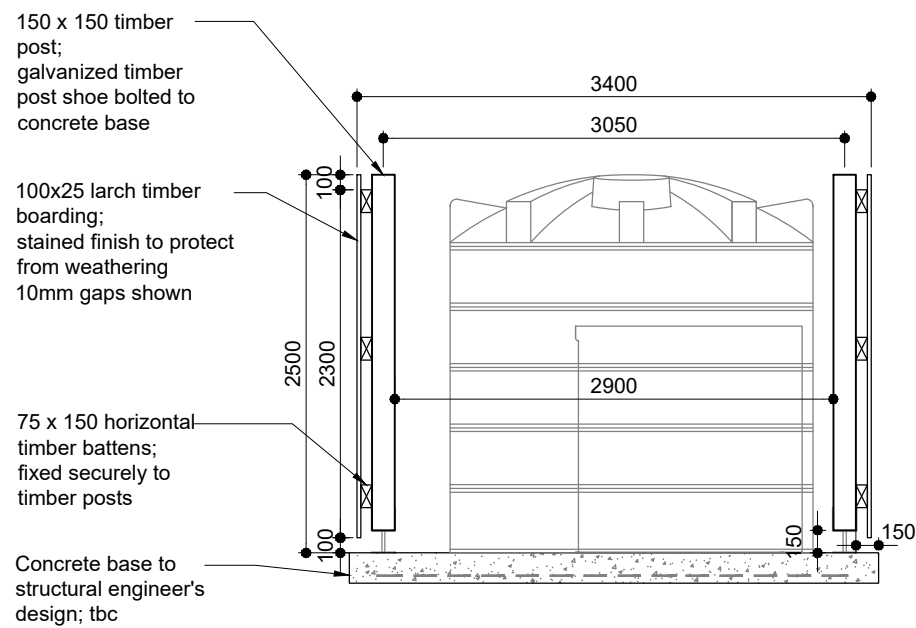

SECTION

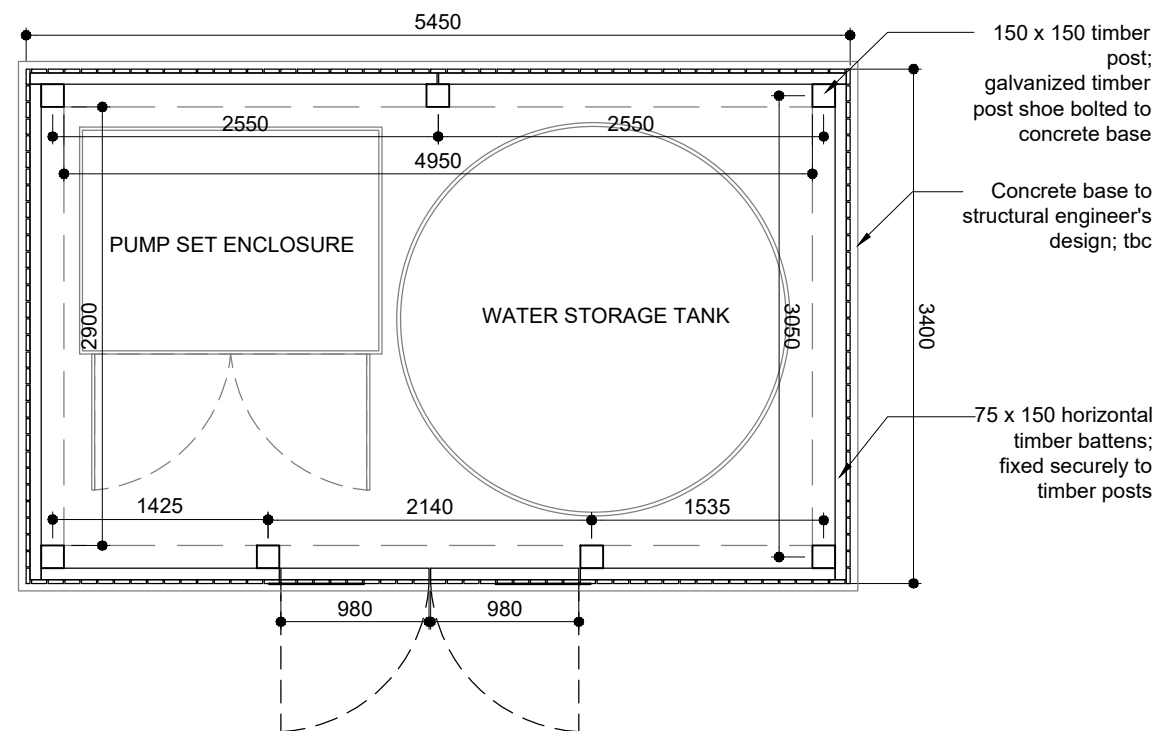

PLAN

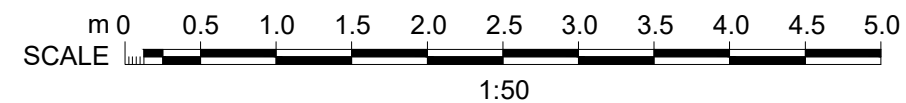

Revisions			
Date	Rev	Description	Init.
01.03.21	P1	Issued to client for comment/approval	JKC
17.03.21	P2	Planning issue	JKC

Notes

Drawing Status  
**PLANNING**



**BROCK CARMICHAEL**

T +44 (0)151 242 6222 F +44 (0)151 236 4467  
E office@brockcarmichael.co.uk www.brockcarmichael.co.uk  
19 Old Hall Street, Liverpool, L3 9JQ

Client  
Pettit Singleton Associates

Job Title  
The Elms - Sprinkler Installation

Drawing Title  
Proposed pump and water storage tank enclosure

Drawing Reference	Status	Revision
20006d - BCA - XX - XX - DR - A - 90001	S4	P2

Scale @ A3	Drawn	Checked	Date	BCA Project Ref
1:50	JKC	SR	Feb '21	20.006d