


PROPOSED Opt.1.1
Loft Floor Plan 1:100@A3




PROPOSED Opt.1
Front Elevation 1:100@A3

Previous roof volume addition with side extension = ~25m3 (App. ref: C16285/05)
Proposed further addition = 14.5m3

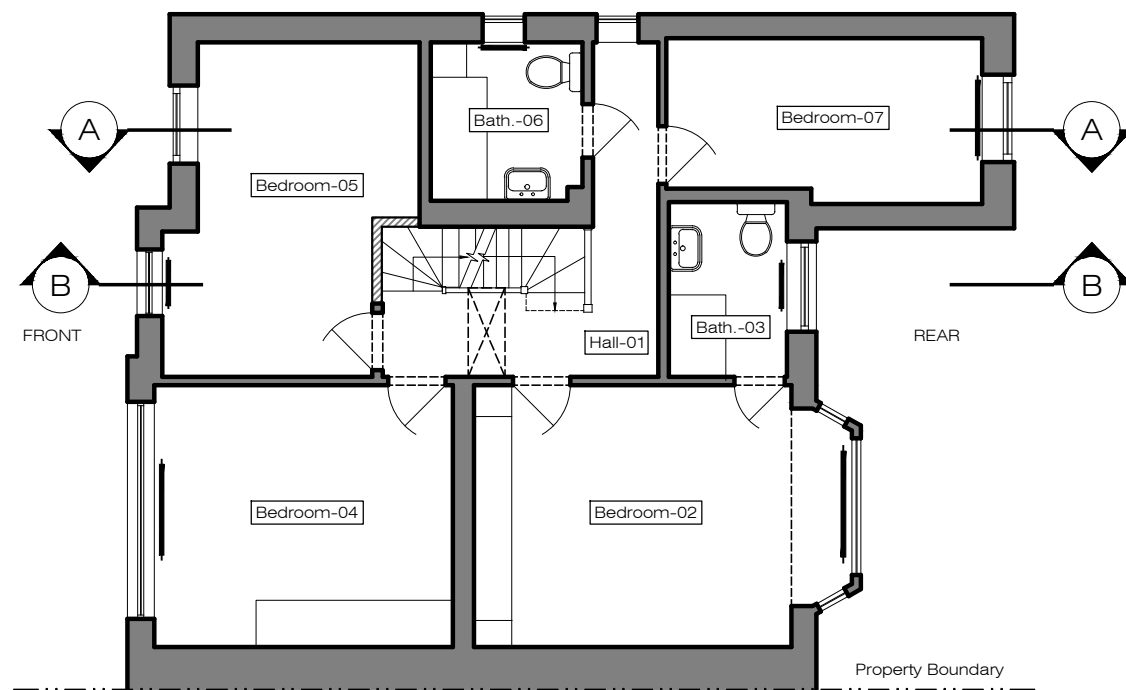

PROPOSED Opt.1
First Floor Plan 1:100@A3

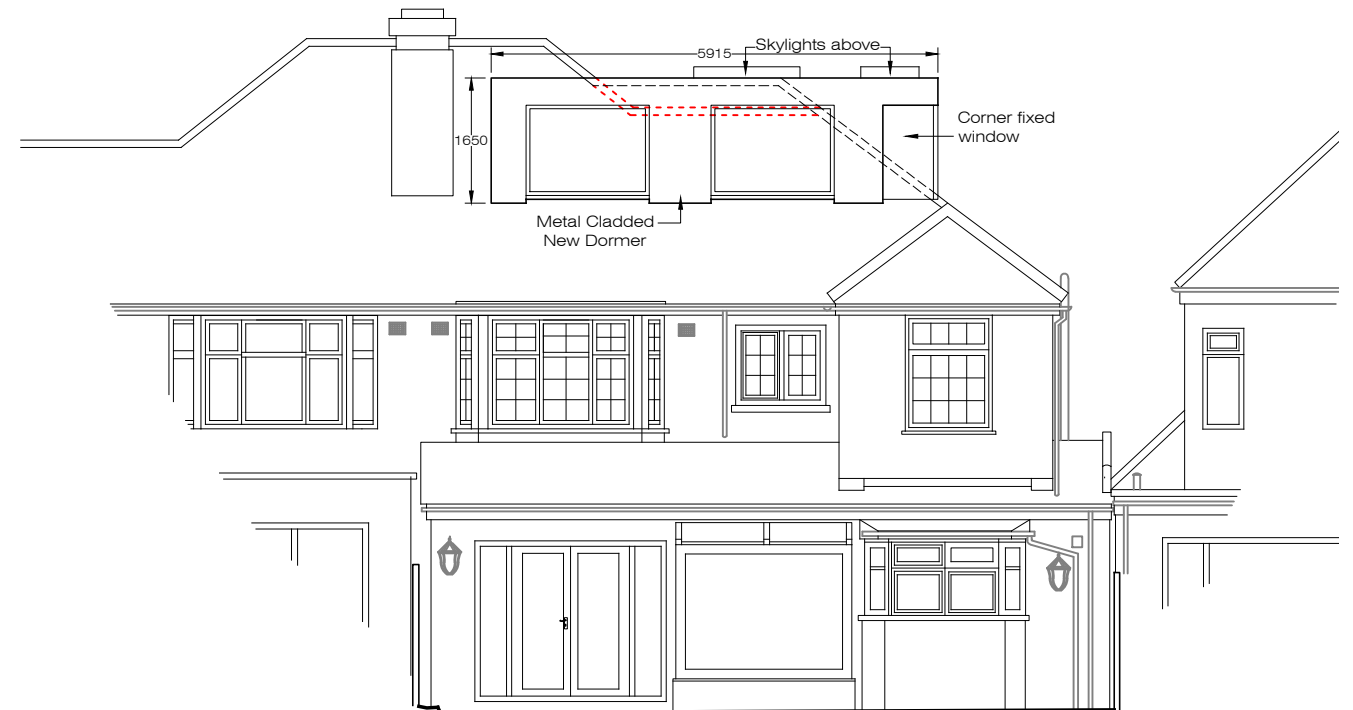

PROPOSED Opt.1.1
Rear Elevation 1:100@A3



Ground Floor Office
33 Bevis Lane
London NW3 5AS
Office: +44 (0) 207 431 9014
info@xularchitecture.co.uk
www.xularchitecture.co.uk

PLEASE NOTE:

- All dimensions to be checked on site before fabrication,
- Contractor to refer to engineers drawings before proceeding with works.
- All drawings and designs are covered by design right (intellectual property), and may not be distributed, copied or issued without written permission by the Architect.
- All design concepts are the sole property of the Architect and no adaptations, reproductions or copies may be made without written permission of the Architect.
- These drawings are subject to any variation required or recommendation by any statutory authority, or for the better carrying out of the works.
- Samples to be provided by contractor for XUL Architecture's approval.
- All finishes to XUL Architecture's satisfaction.
- All drawings to be approved by XUL Architecture prior to construction.

ADDITIONAL NOTE:

Issue key: Information (I) Planning (P) Tender (T) Construction (C) As Built (B)	Project Address	111 Abbots Gardens, N2 0JJ		Issue For:	INFORMATION
	Scale	1:100@A3	PROPOSED Opt.01.2		
	Rev. Date	08.04.21	Plans & Elevations		
	Drawn	SS	Dwg. No.	PP-01	Rev. I-04
	Checked	SS	Project Number	20054	