



2 Bed Flat  
GIA 72sqm

**SECOND FLOOR**

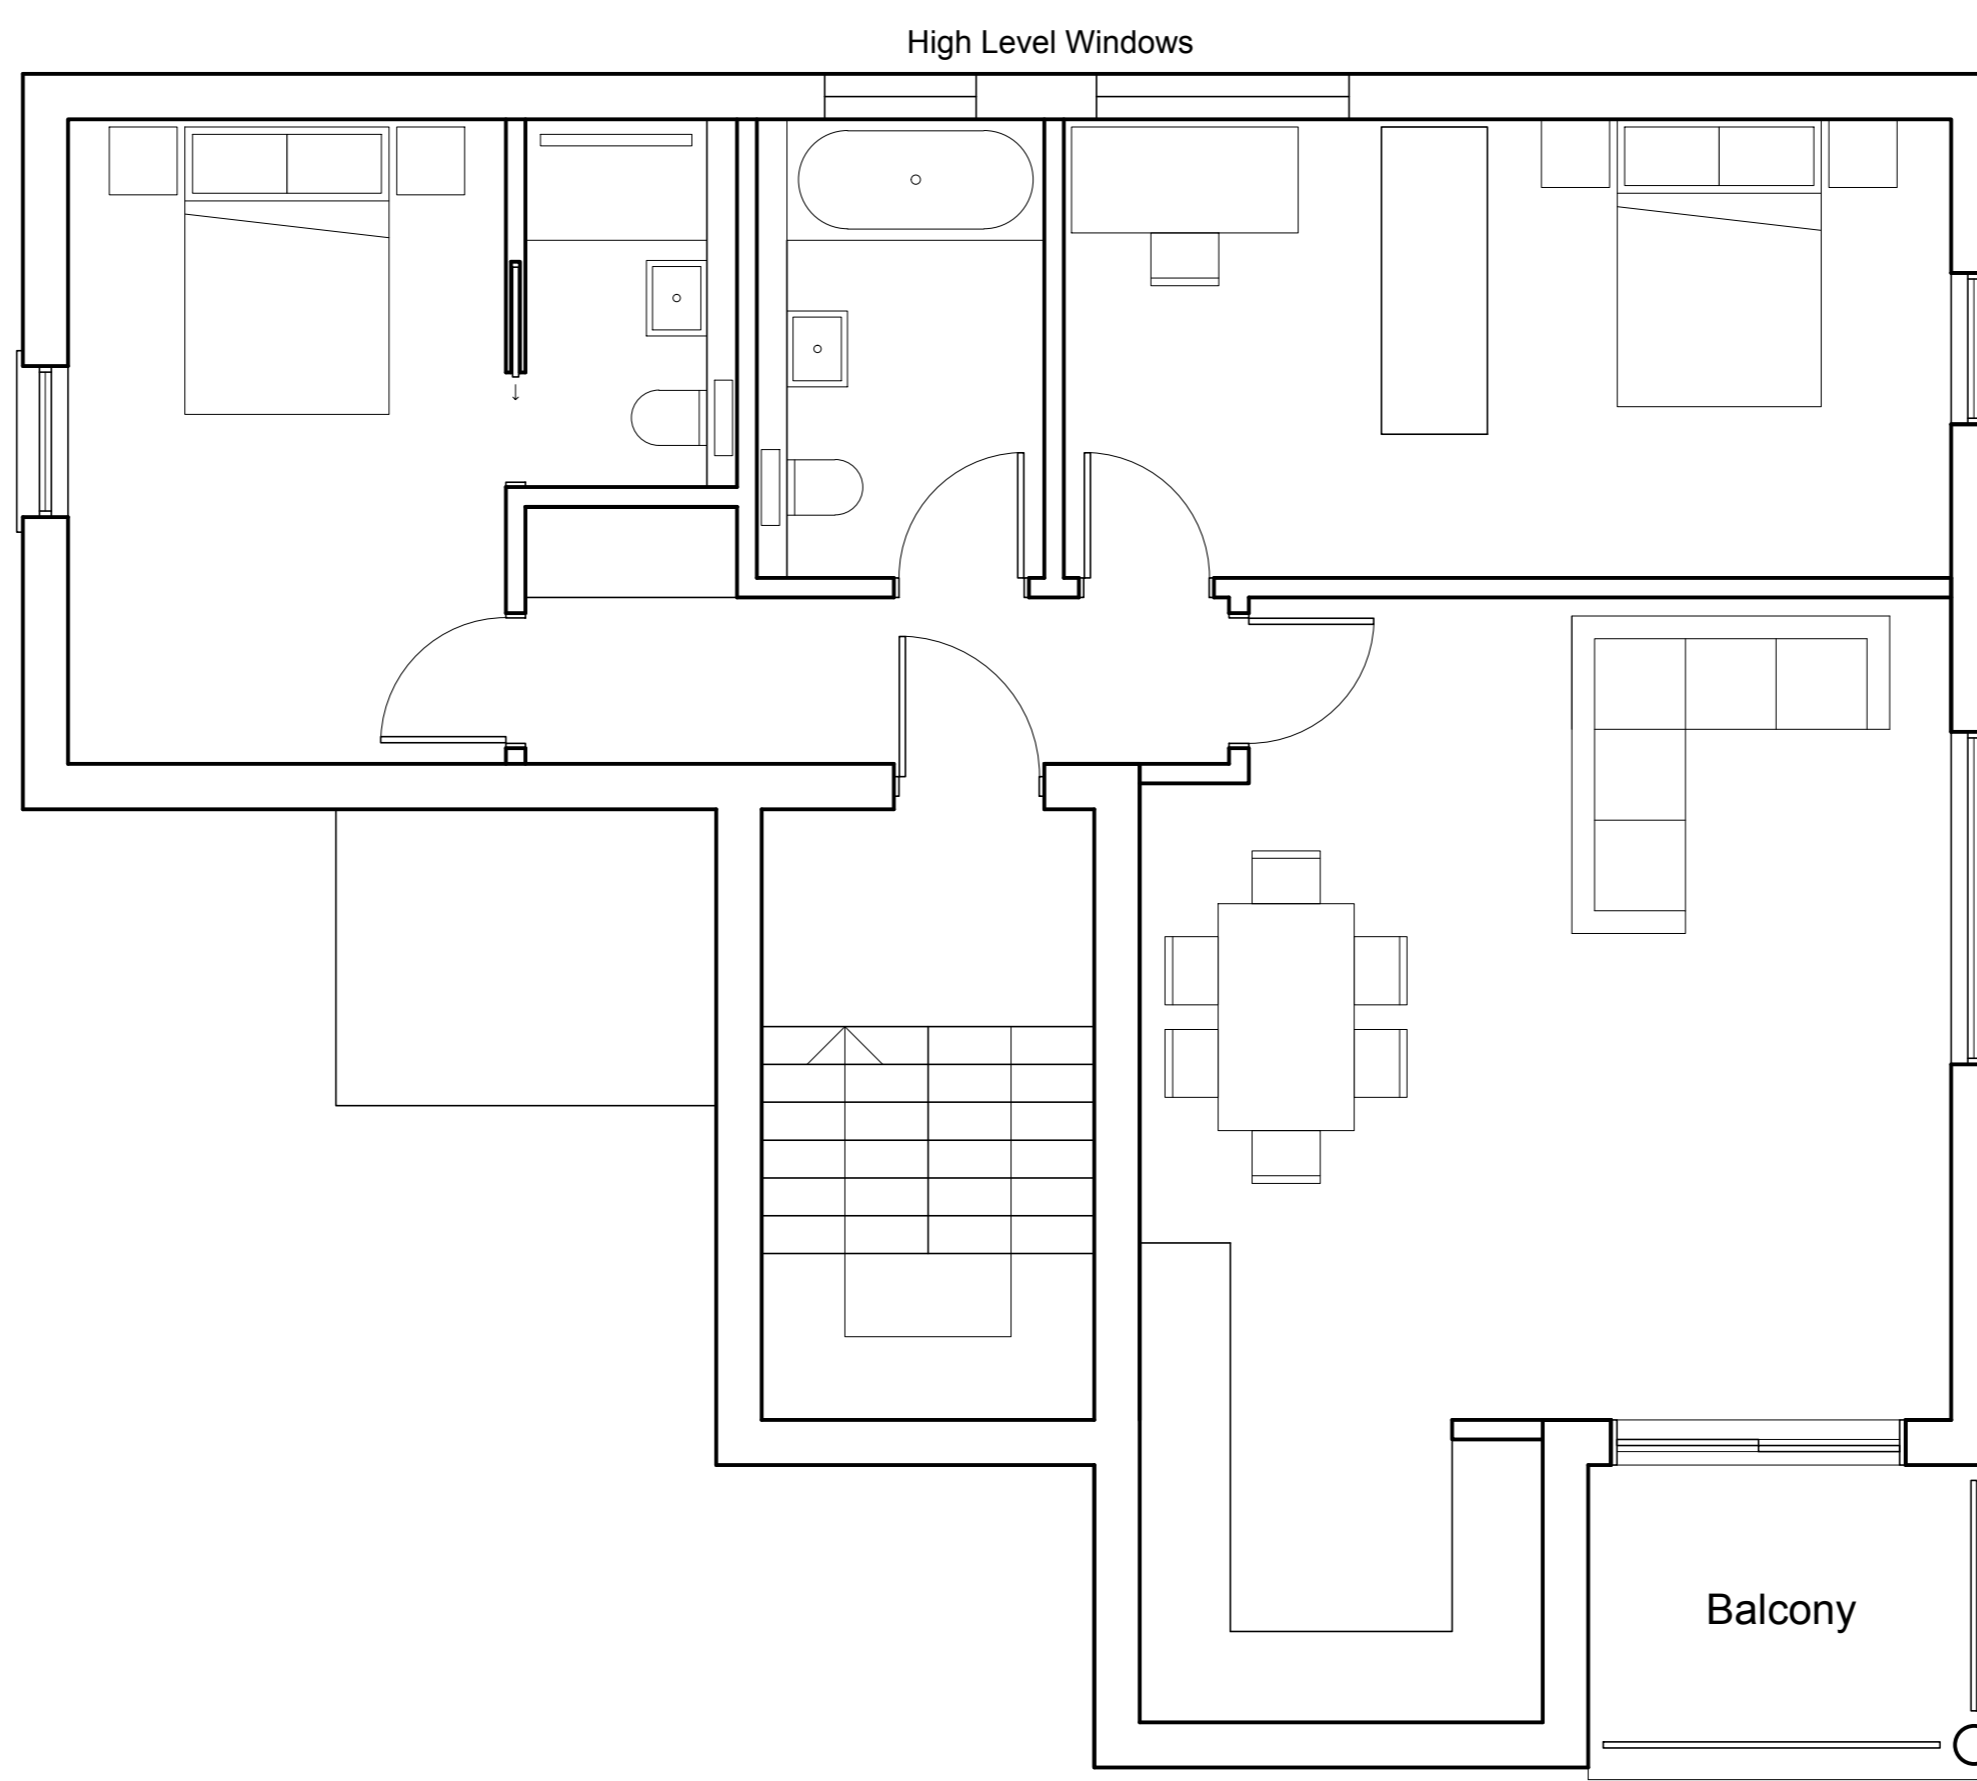

2 Bed Flat  
GIA 81sqm


**FIRST FLOOR**

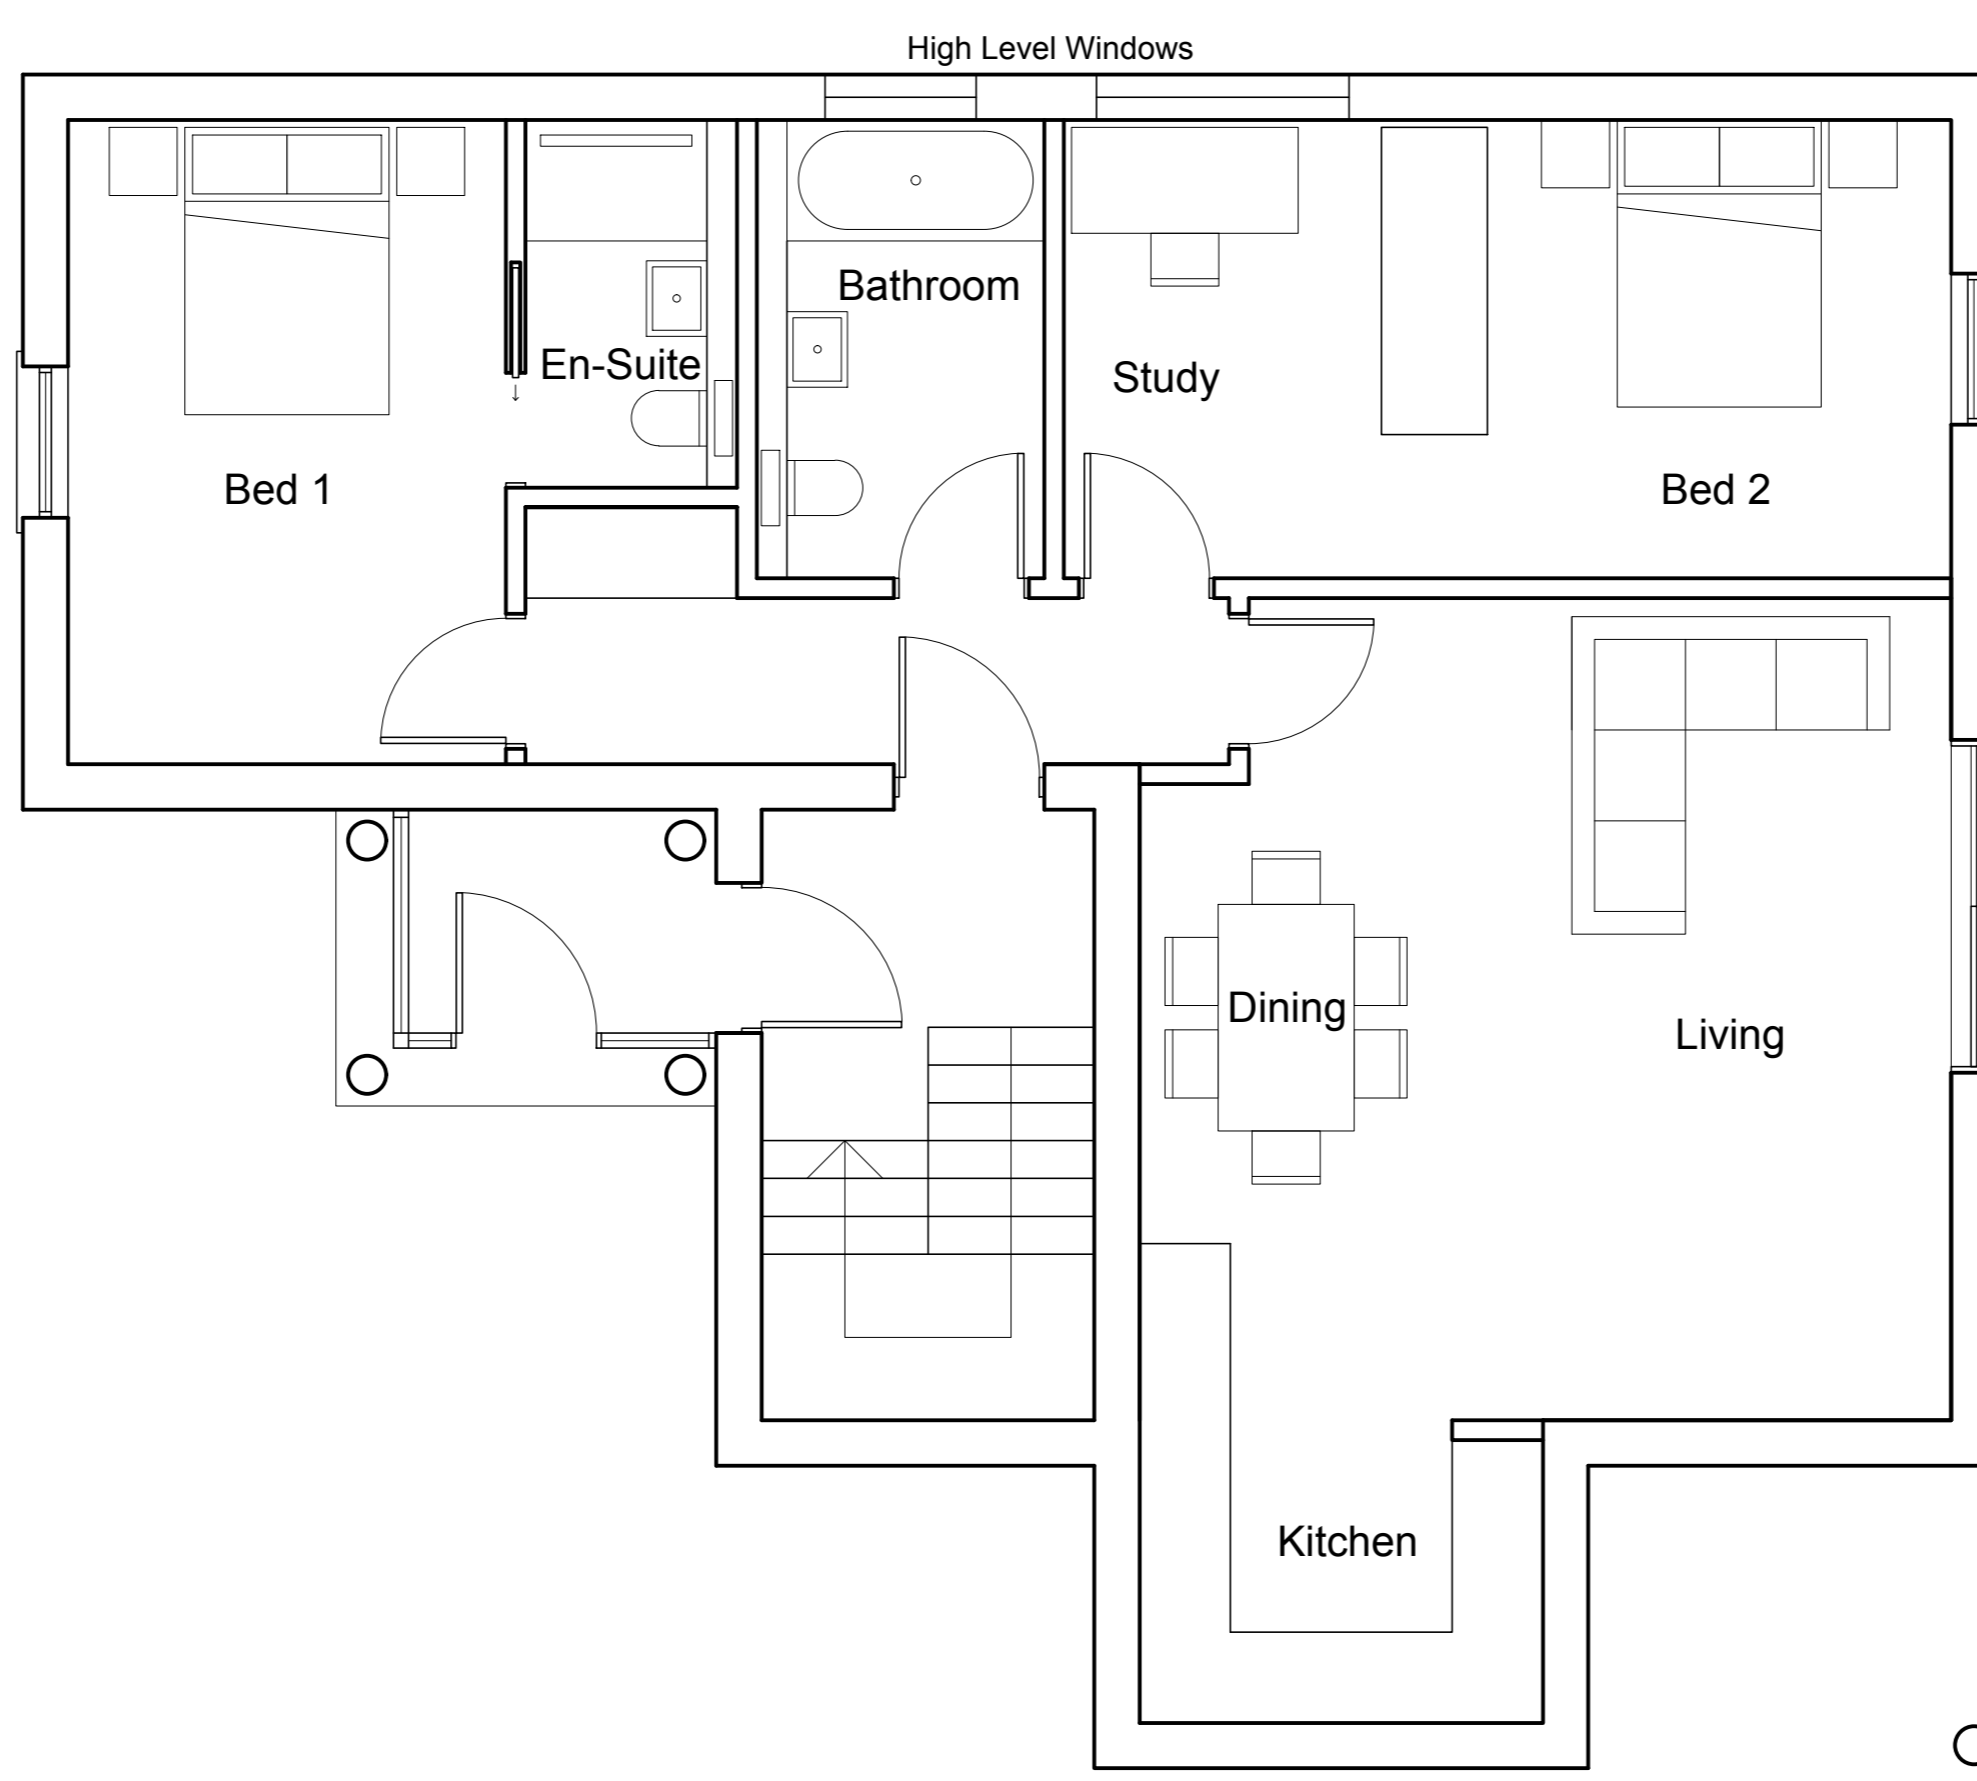

2 Bed Flat  
GIA 81sqm

**GROUND FLOOR**

Rev	Date	Description
FOS Architects LLP		309
Development of 7 Graham Gardens KT6		

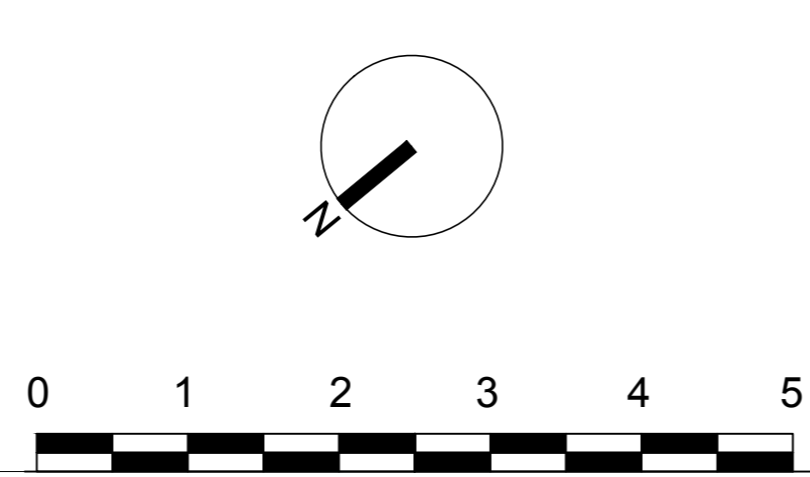

Title	Proposed Flat Plans		Date	March 2021	
Dwg No	309 / 05	Rev	-	Client	Alexandros & Associates
Scale	1:50		A1	Status	OUTLINE PLANNING