





01 - **Proposed Ground Floor Plan**  
1:100@A3

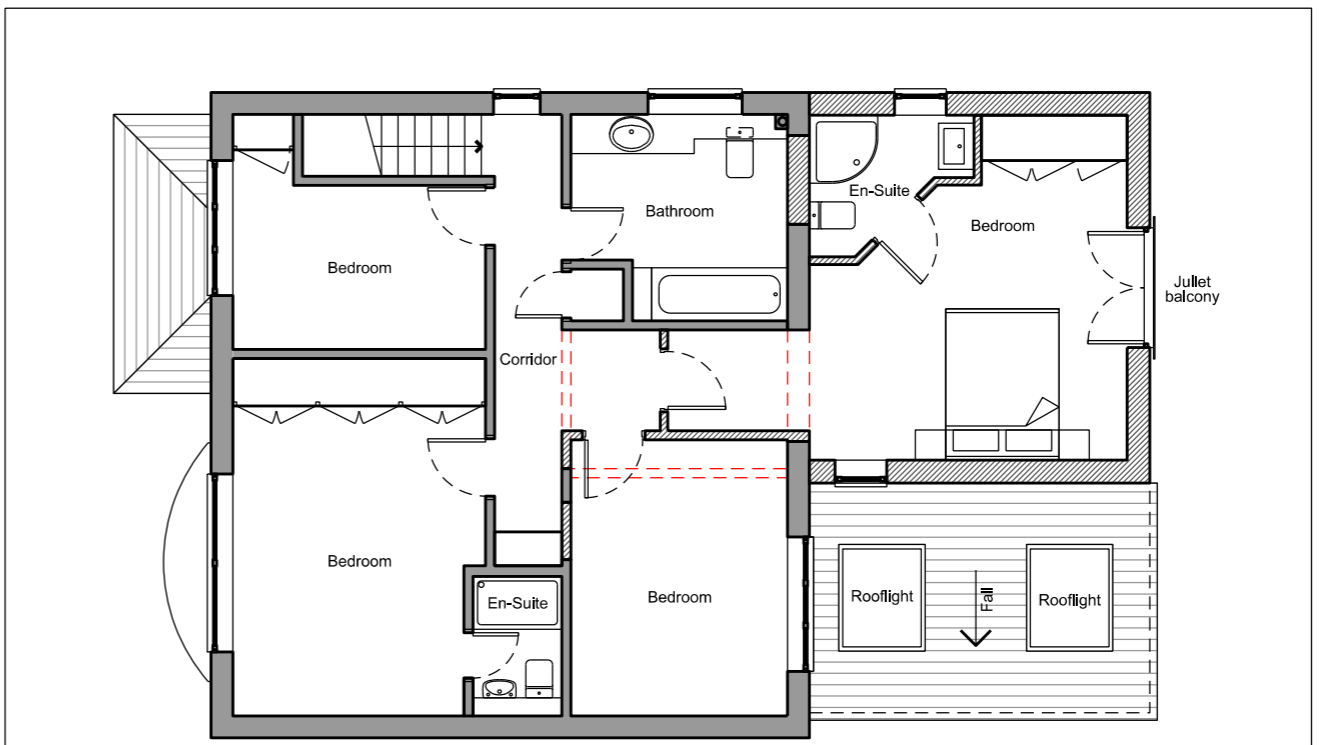

02 - **Proposed First Floor Plan**  
1:100@A3

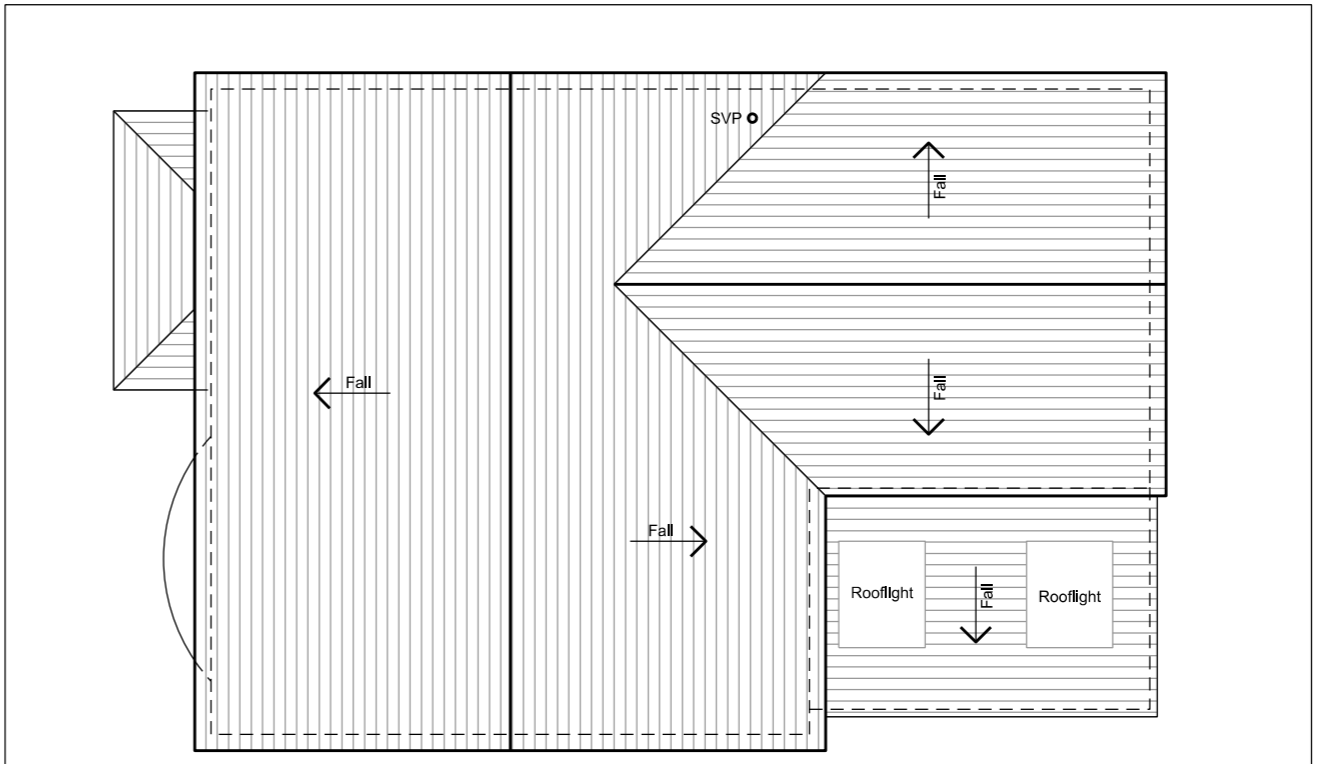

03 - **Proposed Roof Plan**  
1:100@A3

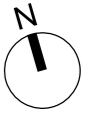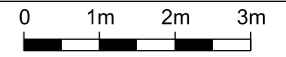

Revision	Date	Description
P1	09 April 2021	Planning Application

Note:  
- All dimensions are given in millimetres unless stated otherwise.

**Project:**  
Mountain Ash, Windlesham

**Drawing Title:**  
Proposed Plans

**Drawing Number:** AZA-0140-0201-P **Revision:** P1

**Scale @ A3:** 1:100 **Date:** 09 April 2021

**Status:**  
PLANNING APPLICATION

**Zimmermann Architecture**  
zimmermann.architecture@gmail.com  
www.zimmermann-architecture.co.uk