




Scale Bars		TO BE USED ONLY AS GUIDANCE			
1:100	mm	0	1000	5000	5000
1:200	mm	0	5000	10000	10000
1:500	M	0	10	50	100
1:1250	M	0	5	25	50

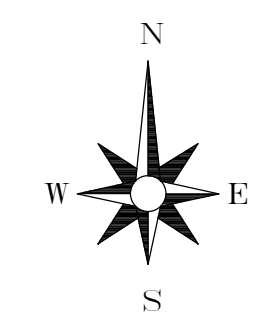


OS Plan
1 : 1250

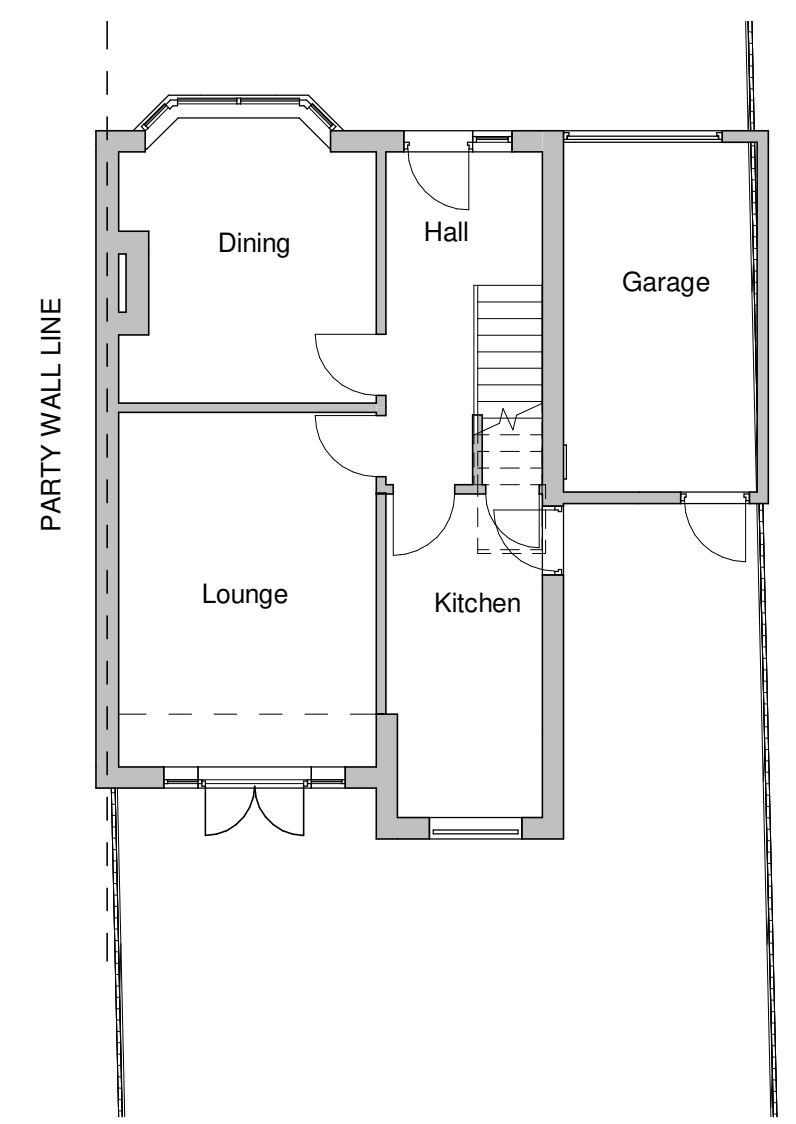


GF Existing
1 : 100

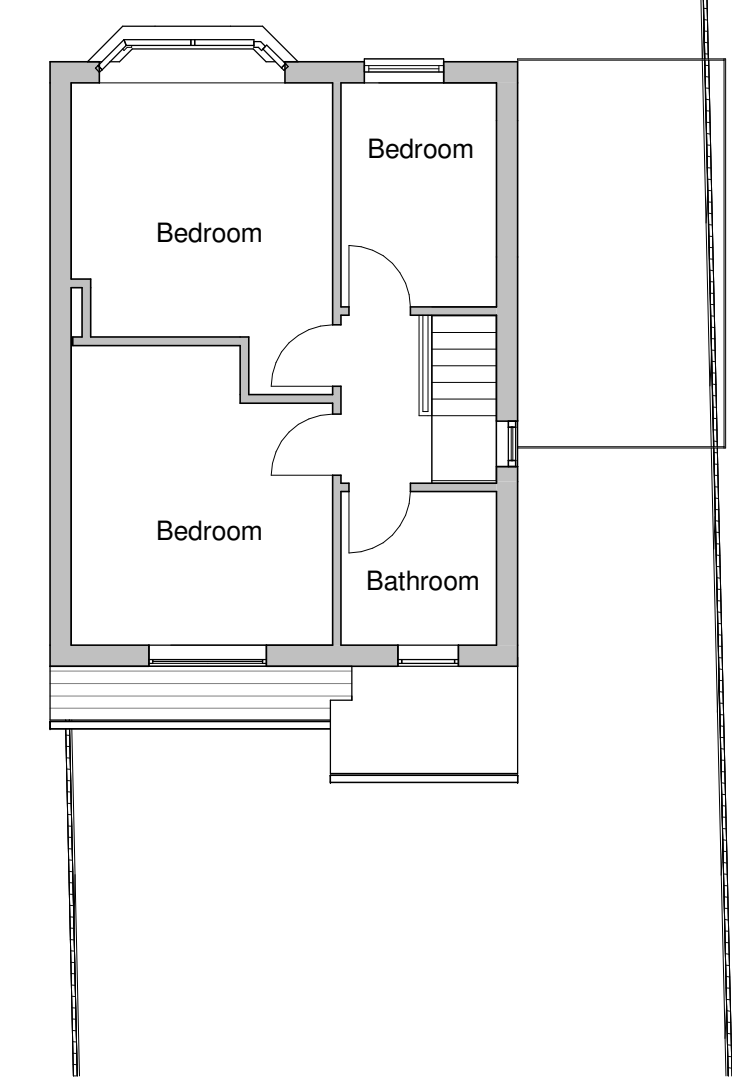


FF Existing
1 : 100

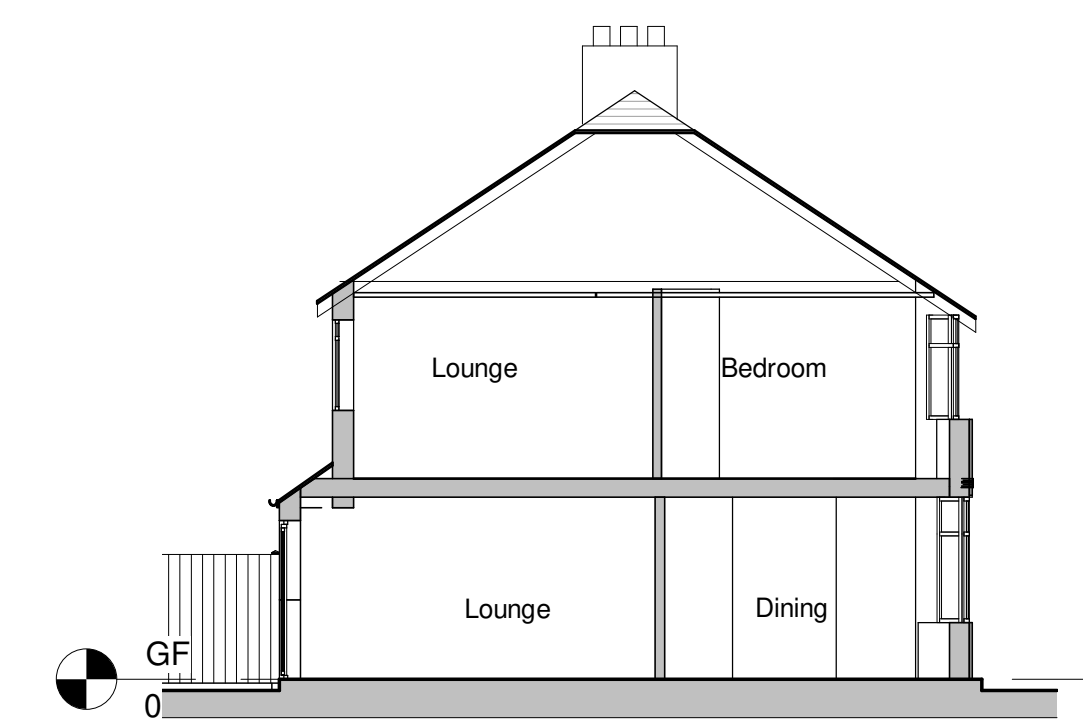


Existing Section
1 : 100

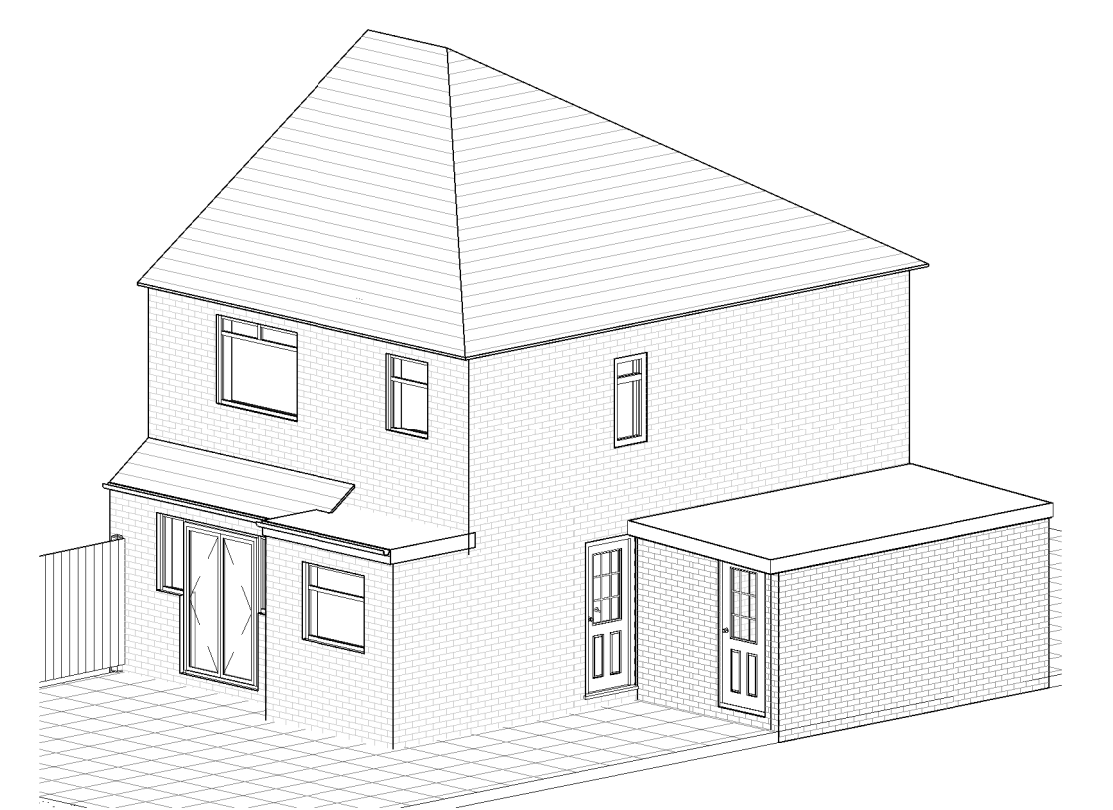

Front Existing
1 : 100

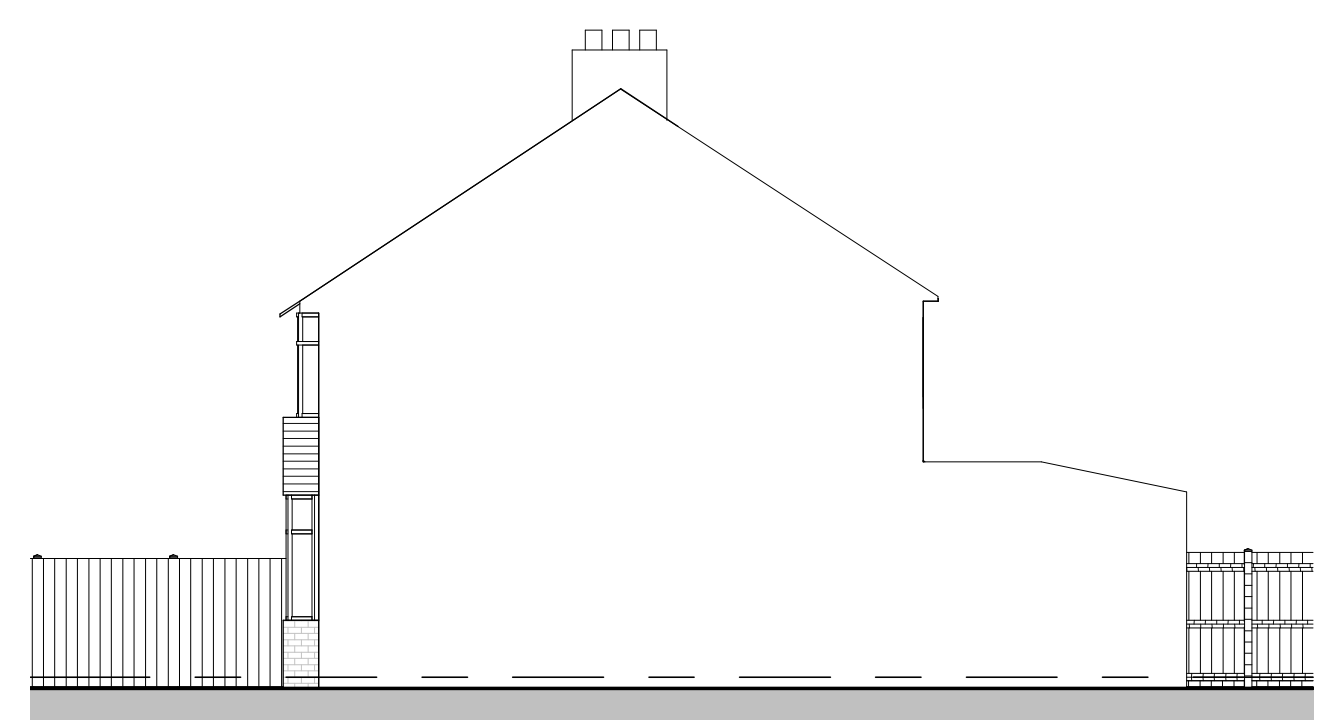

Neighbour Existing
1 : 100

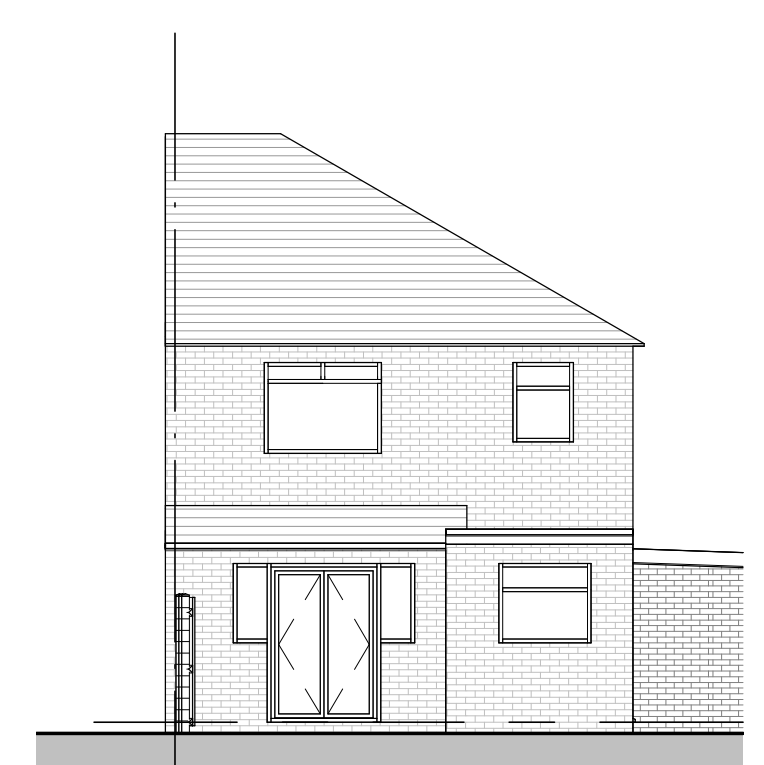

Rear Existing
1 : 100



Side Existing
1 : 100

Rev	Description	By	Date
1	Mr & Mrs Smith		
Address 23 Pike Place St. Helens WA10 5EB			
Drawing Description Proposed Two Storey Side & Single Storey Rear Extension			
Drawing Title Existing Plans & 3D			
No.	P2104_101	Rev	
Date	31-3-21	Scale	As indicated
			@ A1