


PLAN VIEW SHOWING COLUMN SET OUT
EXISTING SITE ARRANGEMENT INDICATIVE ONLY

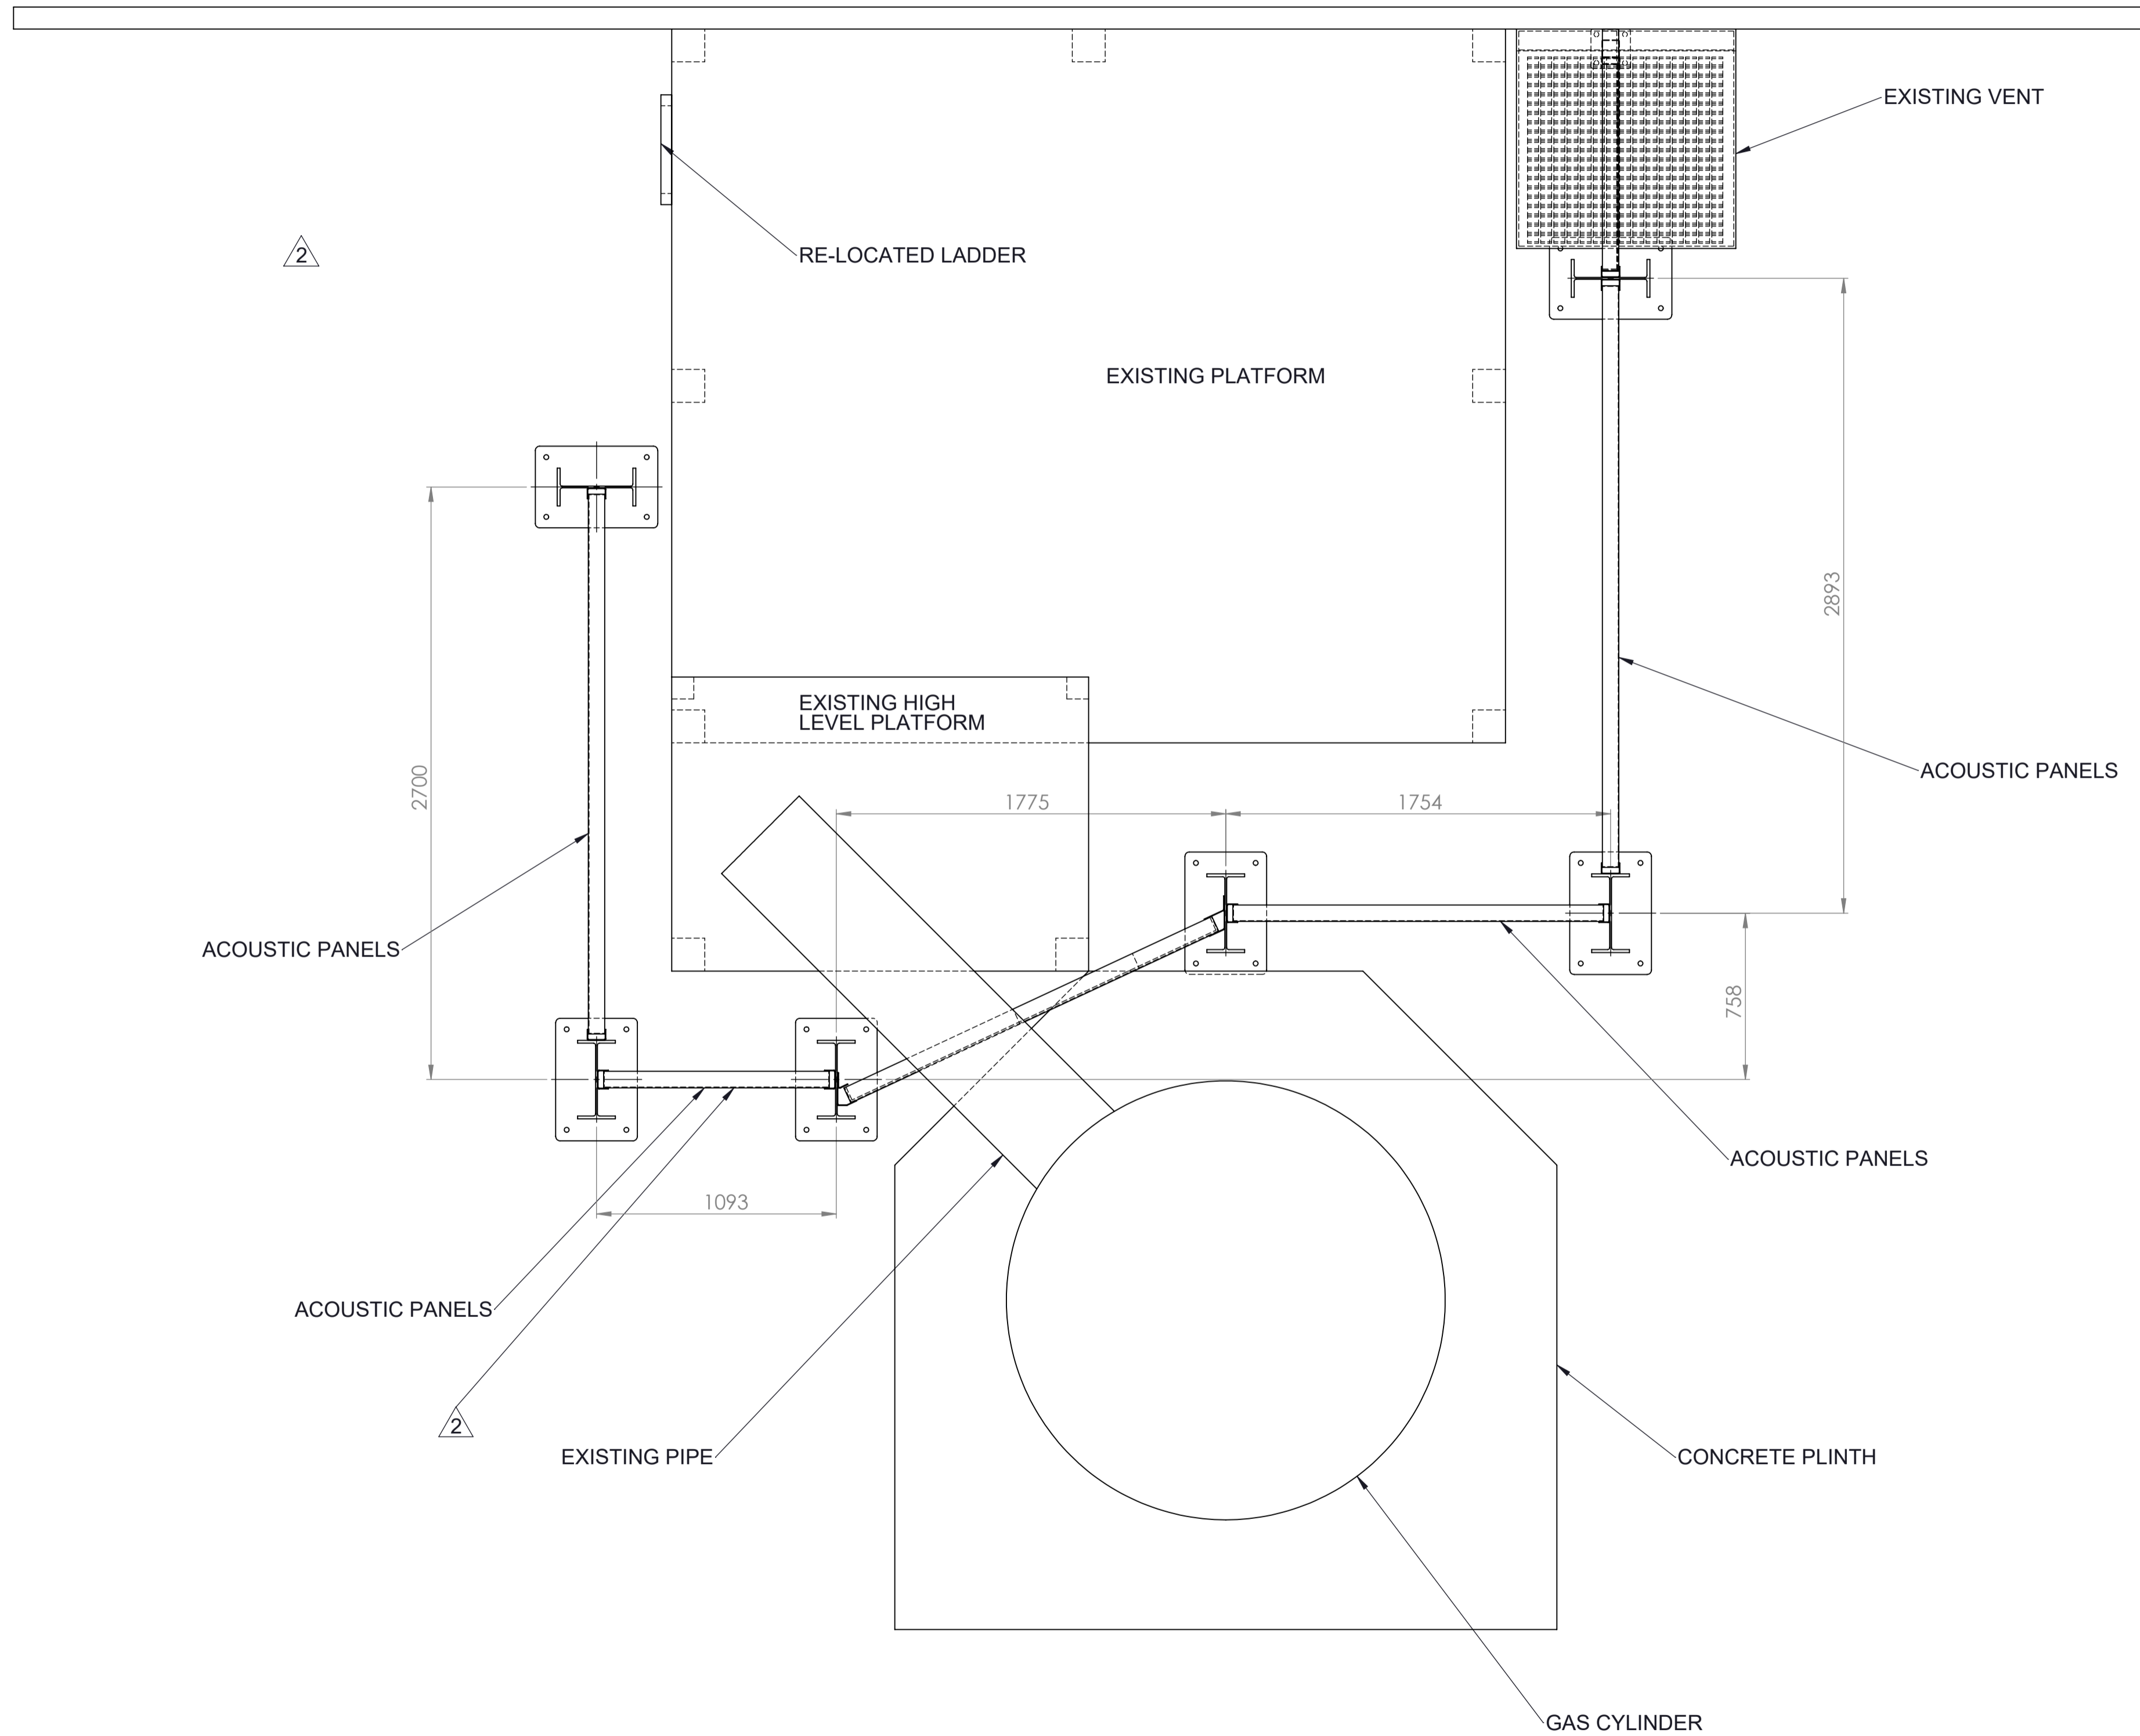

IF IN DOUBT ASK

DO NOT SCALE. REPORT ALL DISCREPANCIES NO MATTER HOW SMALL.

TOLERANCES UNLESS OTHERWISE STATED:

GENERAL FABRICATIONS:-
UP TO 300 + OR - (1.0mm), 301 TO 1500 + OR - (2.0mm), 1501 TO 3000 + OR - (3.0mm), 3001 TO 6000 + OR - (4.0mm), 6001 AND ABOVE (5.0mm MAXIMUM)

FRAMEWORK:-
UP TO 300 + OR - (1.0mm), 301 TO 1500 + (2.0mm) OR - (1.0mm), 1501 TO 3000 + (3.0mm) OR - (1.0mm), 3001 TO 6000 + (4.0mm) OR - (1.0mm), 6001 AND ABOVE + (5.0mm) OR - (1.0mm)

PANELS:-
UP TO 300 + OR - (1.0mm), 301 TO 1500 + (1.0mm) OR - (2.0mm), 1501 TO 3000 + (1.0mm) OR - (3.0mm), 3001 TO 6000 + (1.0mm) OR - (4.0mm), 6001 AND ABOVE + (1.0mm) OR - (5.0mm)

***** REMOVE ALL BURRS AND SHARP EDGES *****

***** ALL MODULAR FRAMES ARE TO HAVE FRAME NUMBERS WELDED ON A NON-VISIBLE FACE *****

NOTES

CONSTRUCTION DETAILS

POSTS:

S275JR MILD STEEL UB POSTS C/W S275JR MILD STEEL WELDED BASE PLATES

ACOUSTIC PANELS:

HEAVY GAUGE Z275 GALVANISED MILD STEEL WITH MINERAL WOOL INFILL / MELINEX WRAP & PERFORATED Z275 GALVANISED MILD STEEL REAR COVER.

FINISH:

POSTS:
HOT DIP GALVANISED

PANELS:
SINGLE COAT POLYESTER POWDER COAT FINISH TO A COLOUR FROM THE STD. RANGE.

NB. ALL SIZES SUBJECT TO FINAL SITE MEASUREMENTS

REVISIONS

ZONE	REV.	DESCRIPTION	DATE	APPROVED
D12, J13, 2-J11, 2-K12	2	SCREEN AROUND LADDER REMOVED; SCREEN ADJACENT TO PIPE REDUCED IN HEIGHT	06/04/2021	


WAKEFIELDACOUSTICS
NOISE CONTROL TECHNOLOGY

Wakefield Acoustics Ltd, Flush Mills, Westgate
Heckmondwike, West Yorkshire, WF16 0EN, UK
tel: +44 (0) 1924 418940 fax: +44 (0) 1924 418950
web: www.wakefieldacoustics.co.uk
e-mail: noise@wakefieldacoustics.co.uk

TITLE: GENERAL ARRANGEMENT OF ACOUSTIC SCREEN	DRAWN: MJW	DATE: 24/03/2021
REF: BOC RAVENHEAD	CHECKED:	DATE: 24/03/2021
DRAWING NO: D28804-501-011	REV: 02	SCALE: 1:20
		SH-NO: 1/3


THIS DRAWING IS THE COPYRIGHT OF WAKEFIELD ACOUSTICS LIMITED. IT MUST NOT BE COPIED OR DISCLOSED TO A THIRD PARTY WITHOUT WRITTEN CONSENT AND IS SUBJECT TO RECALL AT ANY TIME.

SIZE: A1

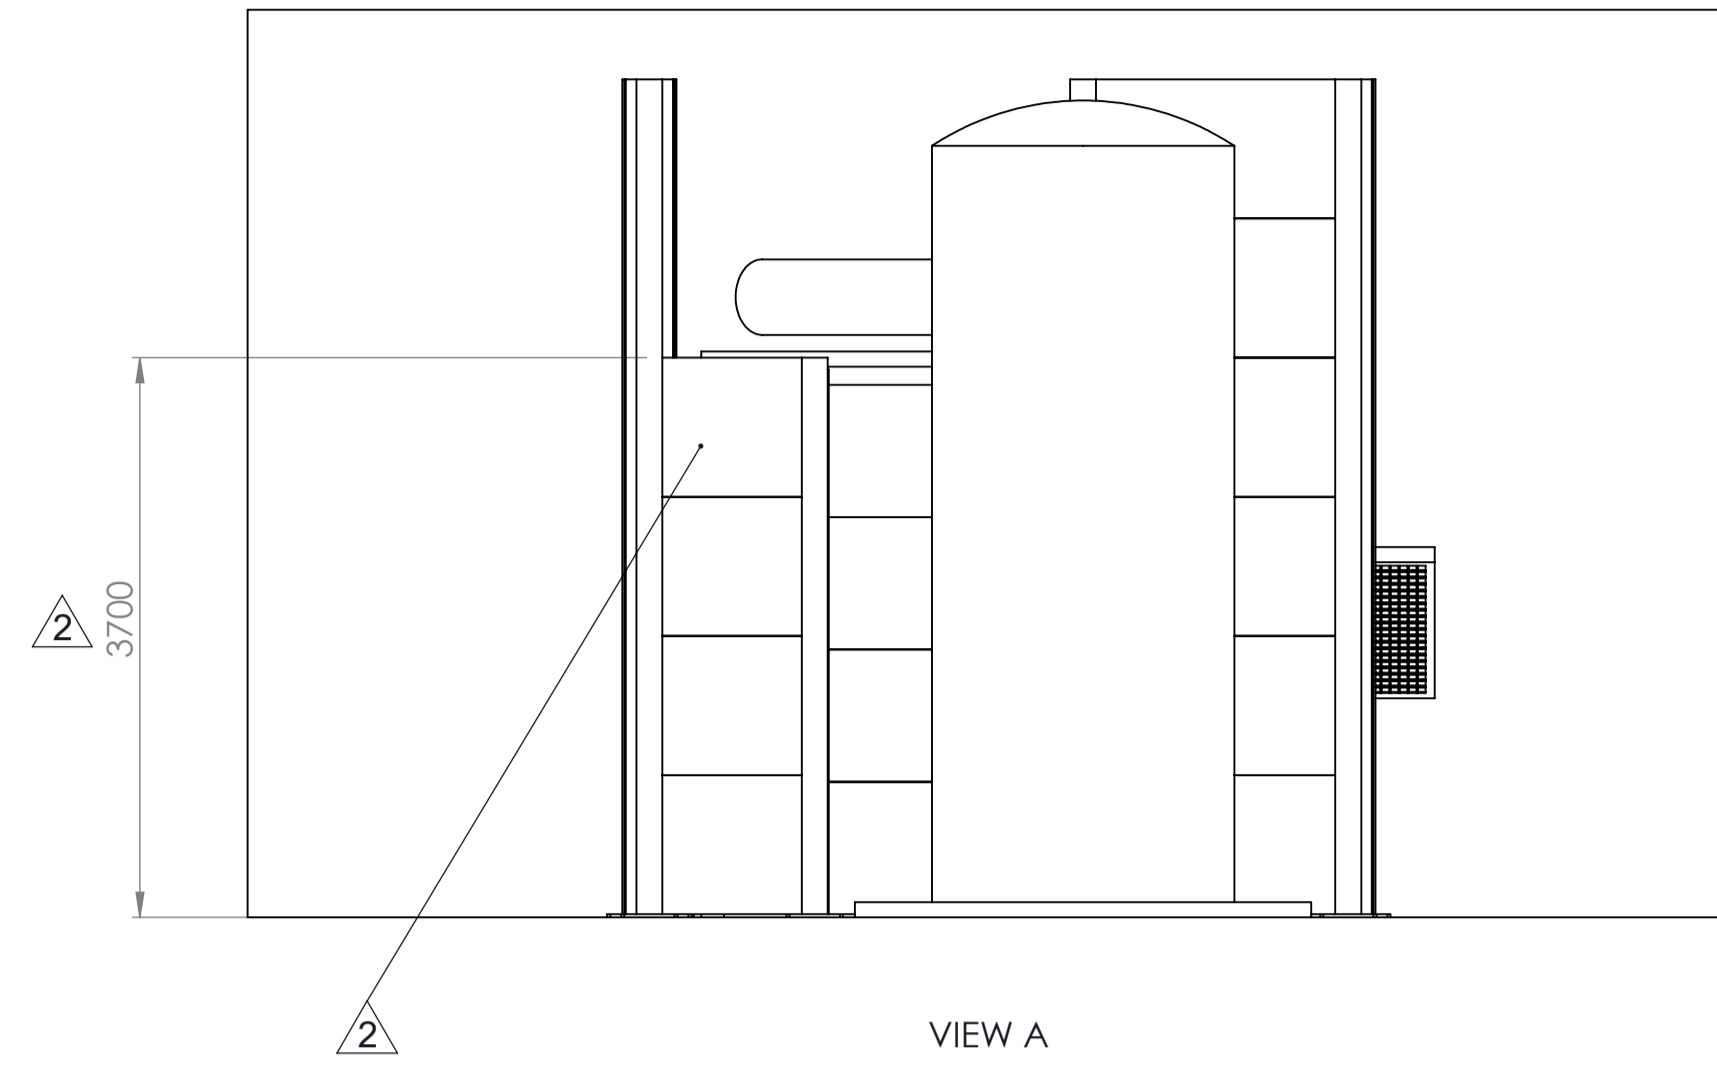


VIEW A

↑ A

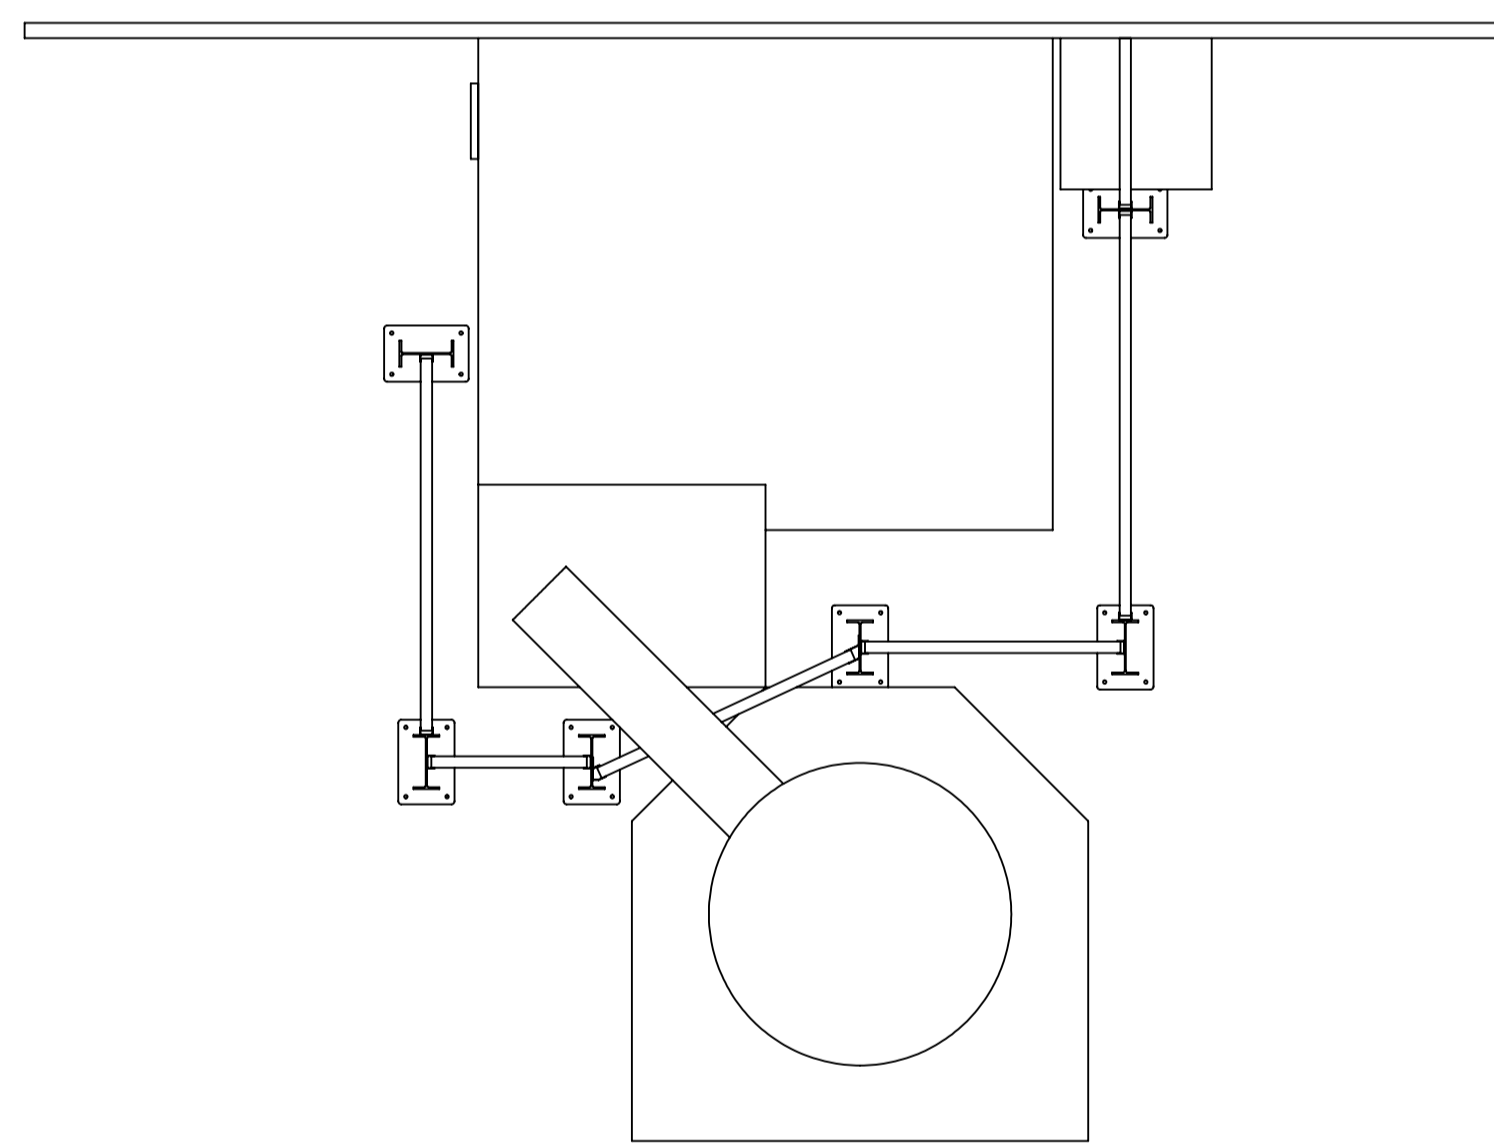

→ B


← C

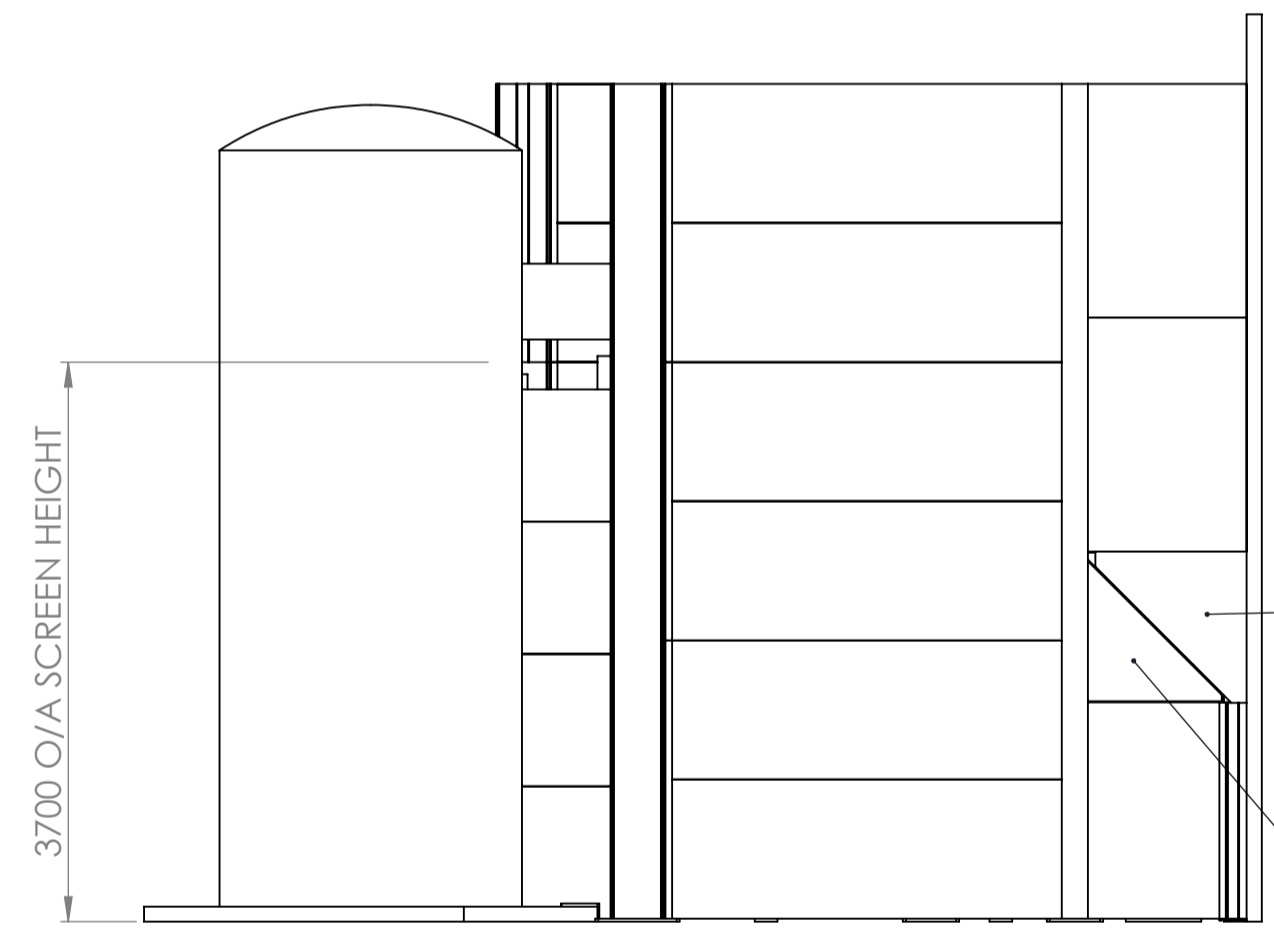

VIEW C
∩ 270°

EXISTING VENT ASSEMBLY

PROFILED INFILL PANEL AROUND EXISTING VENT

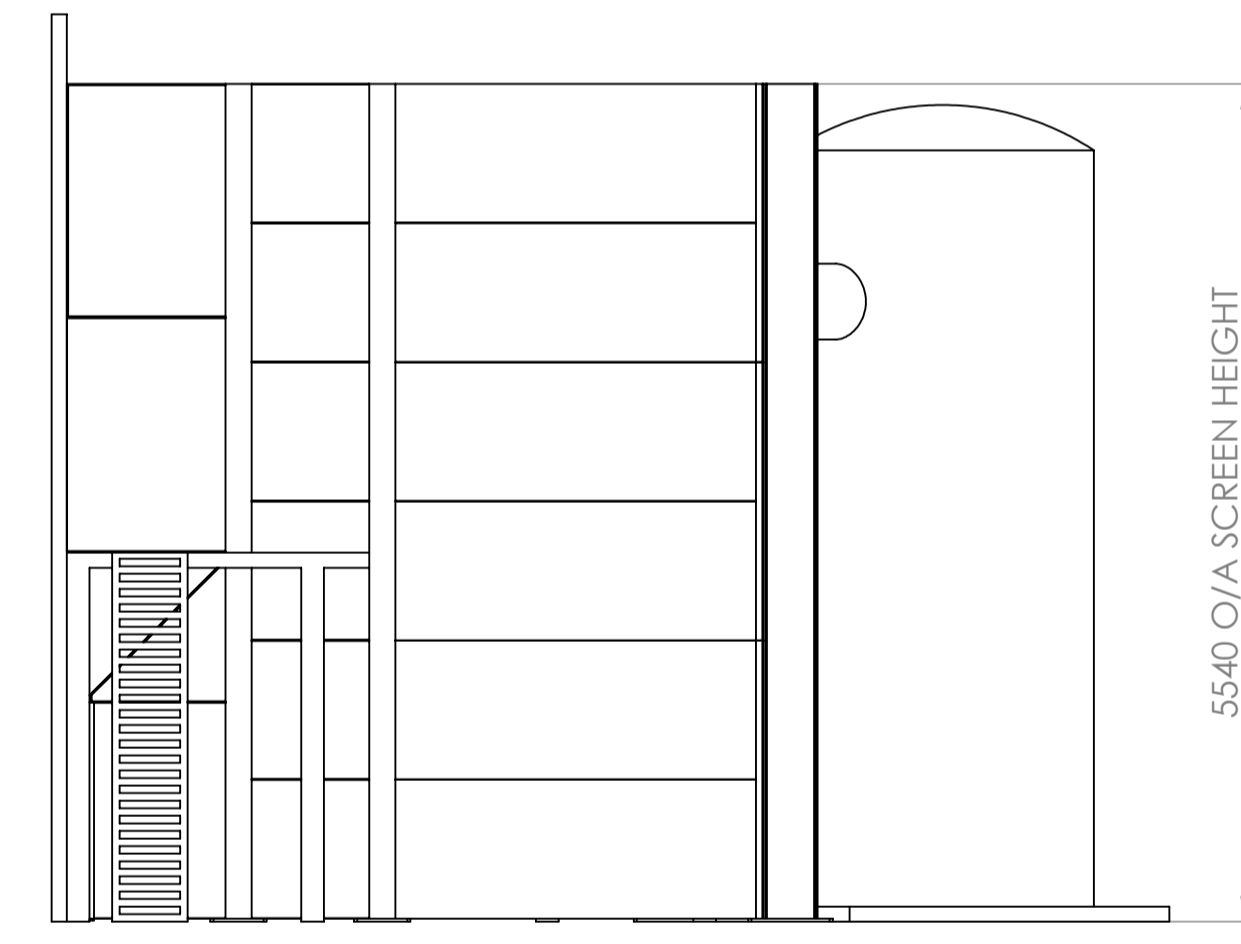

VIEW B
∩ 90°

IF IN DOUBT ASK

DO NOT SCALE. REPORT ALL DISCREPANCIES NO MATTER HOW SMALL.

TOLERANCES UNLESS OTHERWISE STATED:

GENERAL FABRICATIONS:-
UP TO 300 + OR - (1.0mm), 301 TO 1500 + OR - (2.0mm), 1501 TO 3000 + OR - (3.0mm), 3001 TO 6000 + OR - (4.0mm), 6001 AND ABOVE (5.0mm MAXIMUM)

FRAMEWORK:-
UP TO 300 + OR - (1.0mm), 301 TO 1500 + (2.0mm) OR - (1.0mm), 1501 TO 3000 + (3.0mm) OR - (1.0mm), 3001 TO 6000 + (4.0mm) OR - (1.0mm), 6001 AND ABOVE + (5.0mm) OR - (1.0mm)

PANELS:-
UP TO 300 + OR - (1.0mm), 301 TO 1500 + (1.0mm) OR - (2.0mm), 1501 TO 3000 + (1.0mm) OR - (3.0mm), 3001 TO 6000 + (1.0mm) OR - (4.0mm), 6001 AND ABOVE + (1.0mm) OR - (5.0mm)

***** REMOVE ALL BURRS AND SHARP EDGES *****

***** ALL MODULAR FRAMES ARE TO HAVE FRAME NUMBERS WELDED ON A NON-VISIBLE FACE *****

NOTES

CONSTRUCTION DETAILS

POSTS:

S275JR MILD STEEL UB POSTS C/W
S275JR MILD STEEL WELDED BASE PLATES

ACOUSTIC PANELS:

HEAVY GAUGE Z275 GALVANISED MILD STEEL WITH MINERAL WOOL INFILL / MELINEX WRAP & PERFORATED Z275 GALVANISED MILD STEEL REAR COVER.

FINISH:

POSTS:
HOT DIP GALVANISED

PANELS:
SINGLE COAT POLYESTER POWDER COAT FINISH TO A COLOUR FROM THE STD. RANGE.

NB. ALL SIZES SUBJECT TO FINAL SITE MEASUREMENTS




WAKEFIELDACOUSTICS
NOISE CONTROL TECHNOLOGY

Wakefield Acoustics Ltd, Flush Mills, Westgate
Heckmondwike, West Yorkshire, WF16 0EN, UK
tel: +44 (0) 1924 418940 fax: +44 (0) 1924 418950
web: www.wakefieldacoustics.co.uk
e-mail: noise@wakefieldacoustics.co.uk


TITLE:	GENERAL ARRANGEMENT OF ACOUSTIC SCREEN	DRAWN:	MJW	DATE:	24/03/2021
REF:	BOC RAVENHEAD	CHECKED:		DATE:	24/03/2021
DRAWING NO:	D28804-501-011	REV:	02	SCALE:	1:50
				SH-NO:	2/3

THIS DRAWING IS THE COPYRIGHT OF WAKEFIELD ACOUSTICS LIMITED. IT MUST NOT BE COPIED OR DISCLOSED TO A THIRD PARTY WITHOUT WRITTEN CONSENT AND IS SUBJECT TO RECALL AT ANY TIME.

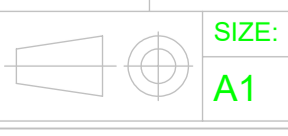

SIZE:
A1

ISOMETRIC VIEWS :

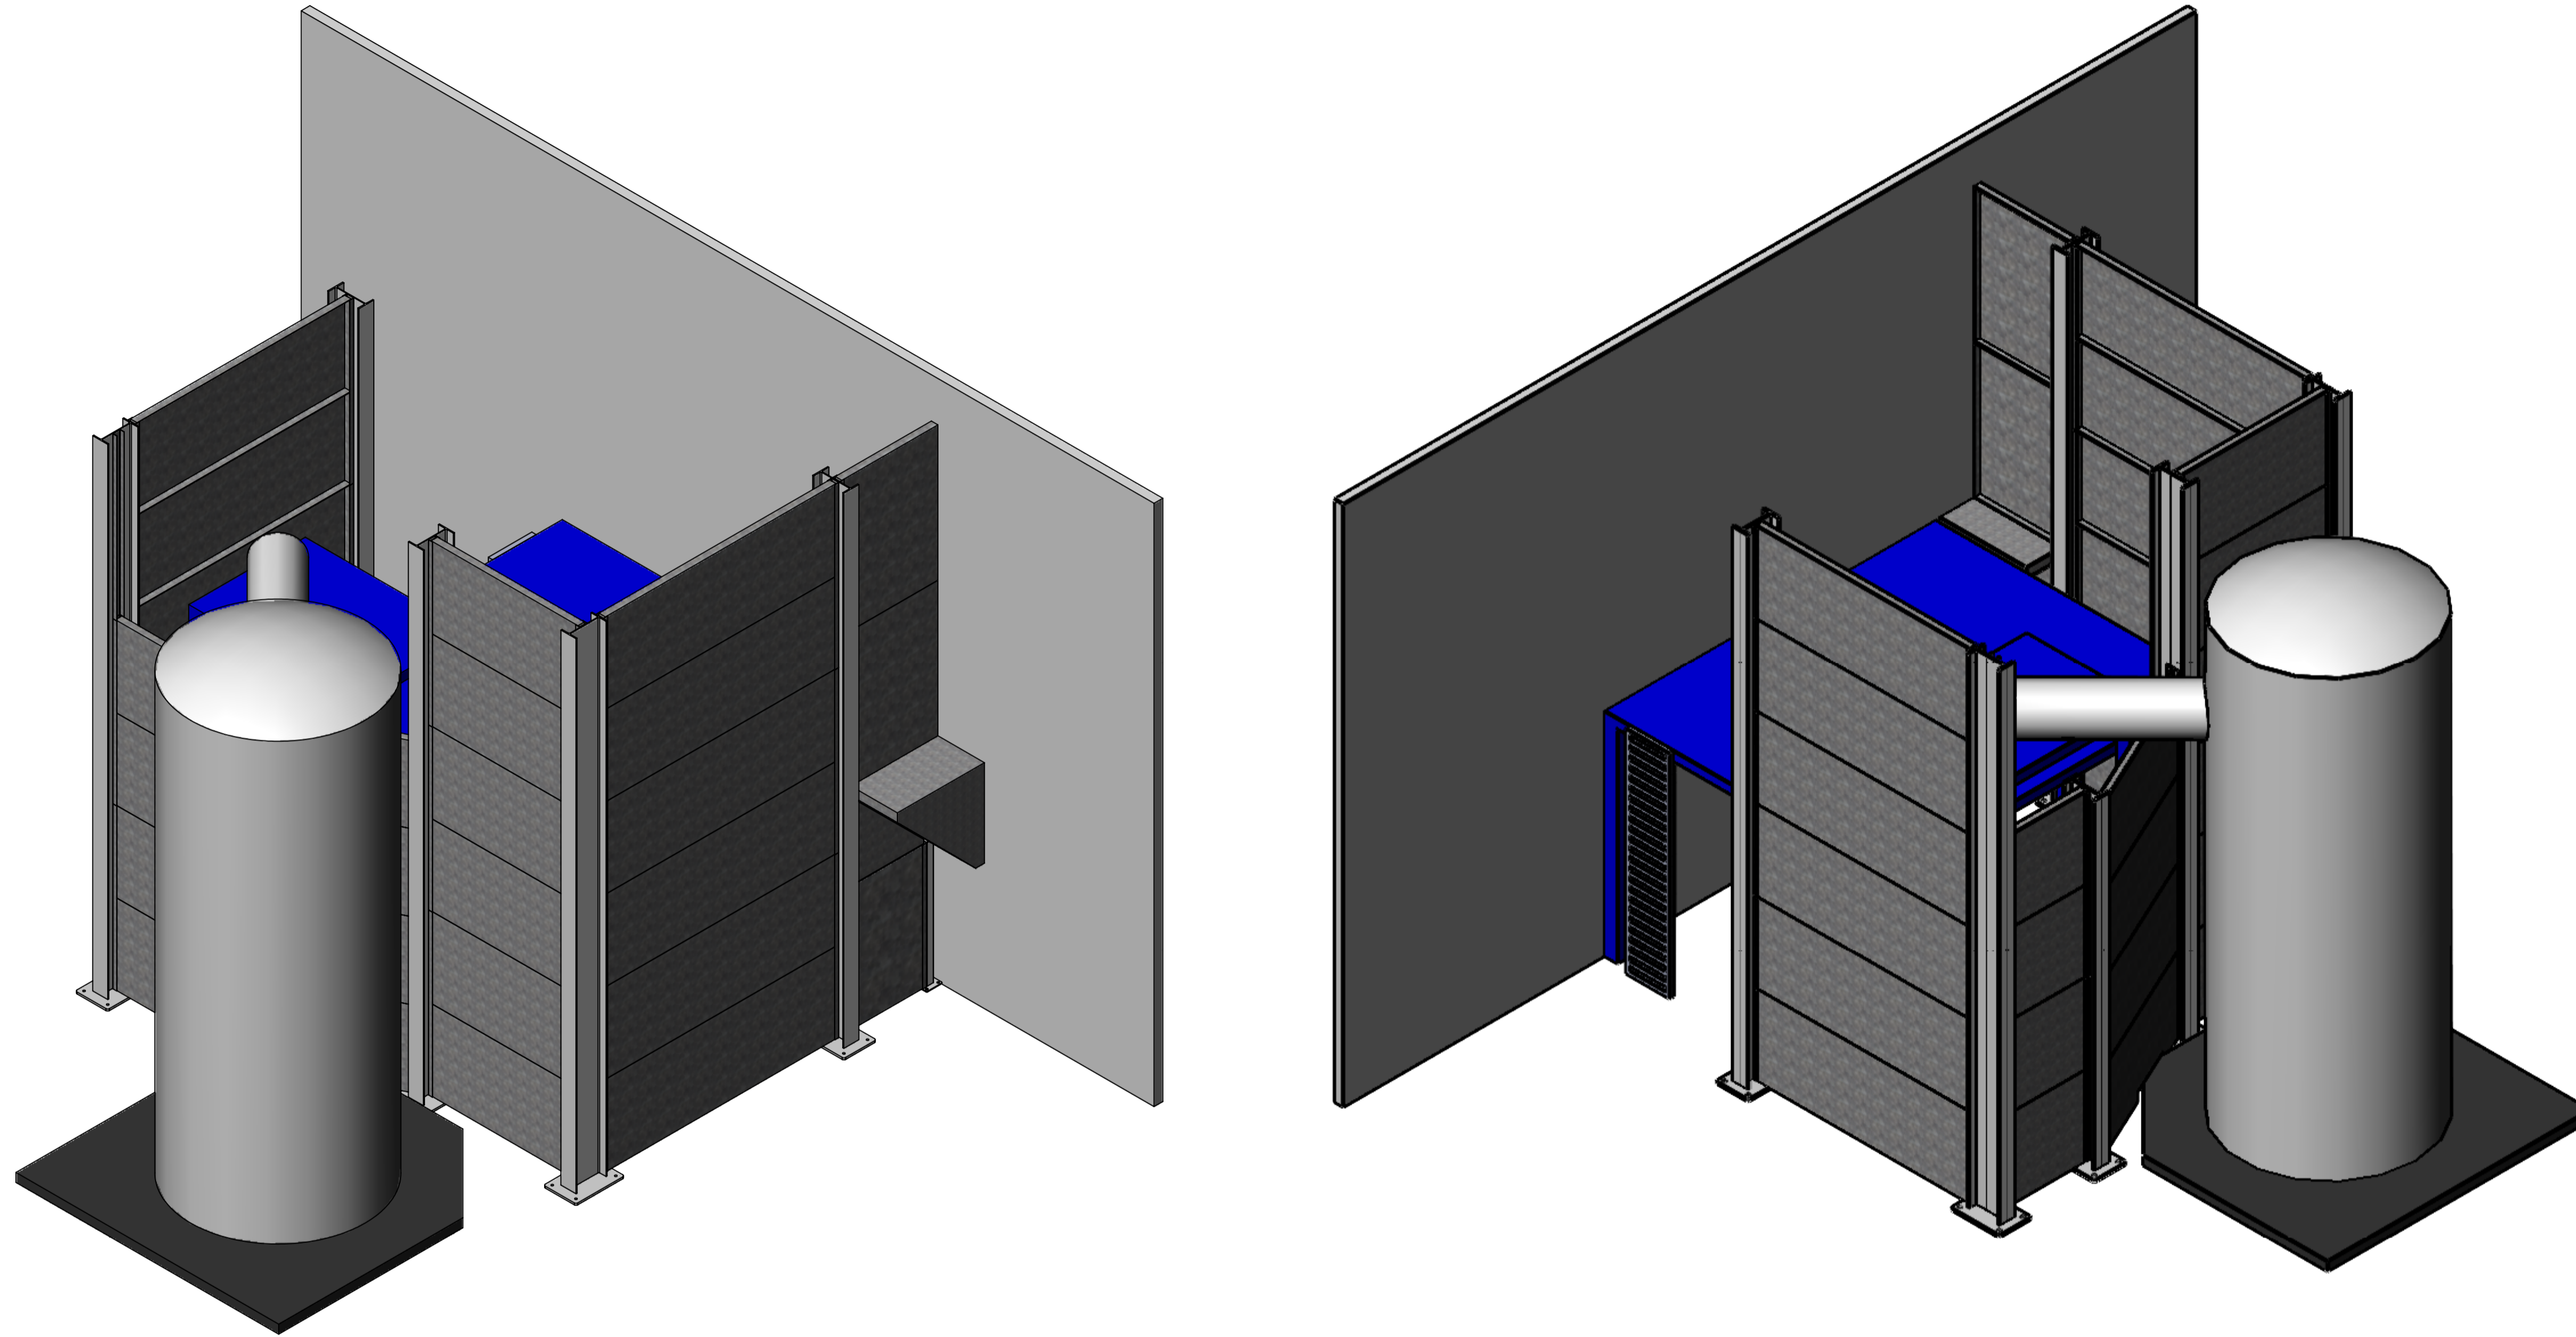

IF IN DOUBT ASK

DO NOT SCALE. REPORT ALL DISCREPANCIES NO MATTER HOW SMALL.

TOLERANCES UNLESS OTHERWISE STATED:

GENERAL FABRICATIONS:-
 UP TO 300 + OR - (1.0mm), 301 TO 1500 + OR - (2.0mm), 1501 TO 3000 + OR - (3.0mm), 3001 TO 6000 + OR - (4.0mm), 6001 AND ABOVE (5.0mm MAXIMUM)

FRAMEWORK:-
 UP TO 300 + OR - (1.0mm), 301 TO 1500 + OR - (2.0mm) OR - (1.0mm), 1501 TO 3000 + OR - (3.0mm) OR - (1.0mm), 3001 TO 6000 + OR - (4.0mm) OR - (1.0mm), 6001 AND ABOVE + (5.0mm) OR - (1.0mm)

PANELS:-
 UP TO 300 + OR - (1.0mm), 301 TO 1500 + OR - (1.0mm) OR - (2.0mm), 1501 TO 3000 + OR - (3.0mm), 3001 TO 6000 + OR - (4.0mm) OR - (1.0mm), 6001 AND ABOVE + (1.0mm) OR - (5.0mm)

***** REMOVE ALL BURRS AND SHARP EDGES *****

***** ALL MODULAR FRAMES ARE TO HAVE FRAME NUMBERS WELDED ON A NON-VISIBLE FACE *****

NOTES

CONSTRUCTION DETAILS

POSTS:

S275JR MILD STEEL UB POSTS C/W S275JR MILD STEEL WELDED BASE PLATES

ACOUSTIC PANELS:

HEAVY GAUGE Z275 GALVANISED MILD STEEL WITH MINERAL WOOL INFILL / MELINEX WRAP & PERFORATED Z275 GALVANISED MILD STEEL REAR COVER.

FINISH:

POSTS:
HOT DIP GALVANISED

PANELS:
SINGLE COAT POLYESTER POWDER COAT FINISH TO A COLOUR FROM THE STD. RANGE.

NB. ALL SIZES SUBJECT TO FINAL SITE MEASUREMENTS



WAKEFIELDACOUSTICS
 NOISE CONTROL TECHNOLOGY

Wakefield Acoustics Ltd, Flush Mills, Westgate, Heckmondwike, West Yorkshire, WF16 0EN, UK
 tel: +44 (0) 1924 418940 fax: +44 (0) 1924 418950
 web: www.wakefieldacoustics.co.uk
 e-mail: noise@wakefieldacoustics.co.uk

TITLE:	GENERAL ARRANGEMENT OF ACOUSTIC SCREEN	DRAWN:	MJW	DATE:	24/03/2021
REF:	BOC RAVENHEAD	CHECKED:		DATE:	24/03/2021
DRAWING NO:	D28804-501-011	REV:	02	SCALE:	1:35
				SH-NO:	3/3

THIS DRAWING IS THE COPYRIGHT OF WAKEFIELD ACOUSTICS LIMITED. IT MUST NOT BE COPIED OR DISCLOSED TO A THIRD PARTY WITHOUT WRITTEN CONSENT AND IS SUBJECT TO RECALL AT ANY TIME. © 2018



SIZE:

A1