


This drawing (or any part thereof) may not be copied, transmitted or disclosed to any third party or unauthorized person without written permission of space.  
 This drawing is to be read in conjunction with all other relevant drawings prepared by consultants and sub-contractors.  
 Do not scale from this drawing. Work only to printed dimensions. Report any discrepancies to the architect or representatives thereof.

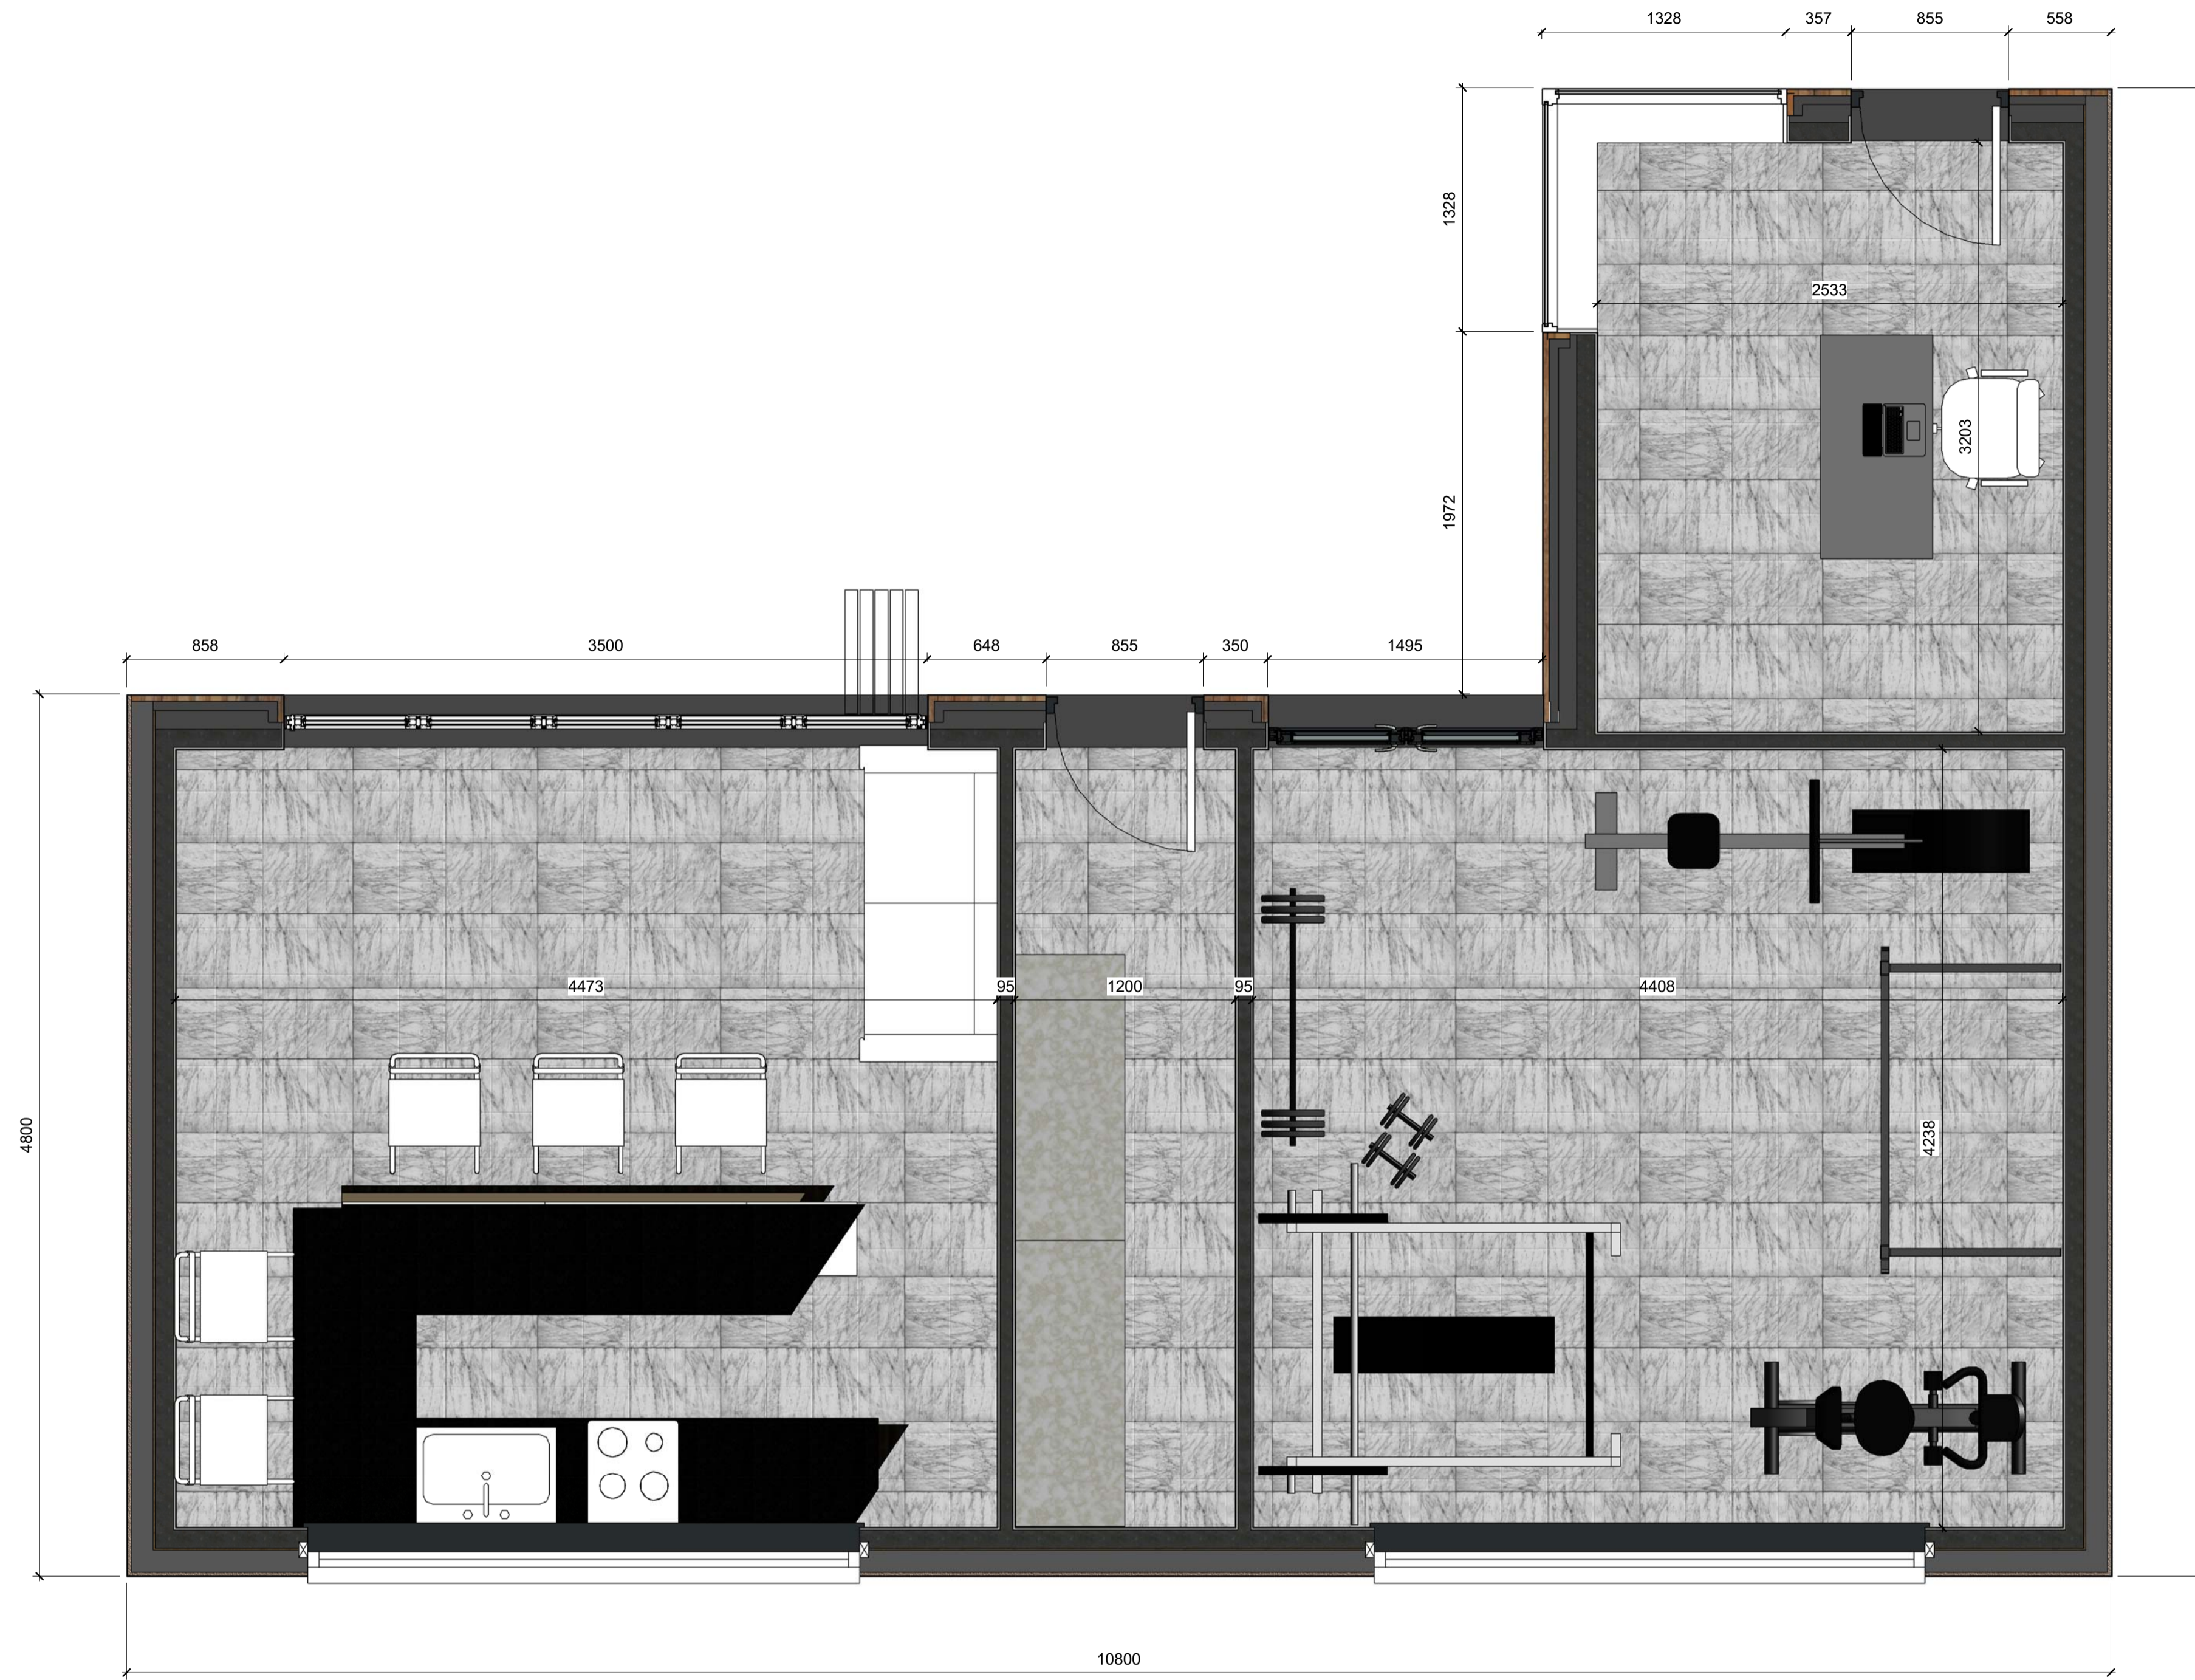

1 Proposed Ground FFL  
 1 : 25

Rev	Description	Date
A	Prelim Design	12/04/2021

CODE	SUITABILITY DESCRIPTION
------	-------------------------

STATUS	PURPOSE OF ISSUE
--------	------------------



Space Architectural Ltd.  
 121 Penny Lane  
 Haydock, St. Helens  
 WA11 0QX  
 stuart@space-architectural.co.uk

PROJECT  
 17 Sliding Lane, Rainford, WA17SR

TITLE  
 Planning Drawings For Rear Garden Annex Plan

CLIENT  
 Mr Matthew Harker

DRAWN BY Author	CHECKED BY Checker	DATE 04/12/21
--------------------	-----------------------	------------------

SCALE (@ A1) 1 : 25	PROJECT NUMBER 1085
------------------------	------------------------

DRAWING NUMBER A101	REV A
------------------------	----------