


PROPOSED REINSTATED CHIMNEY STACK

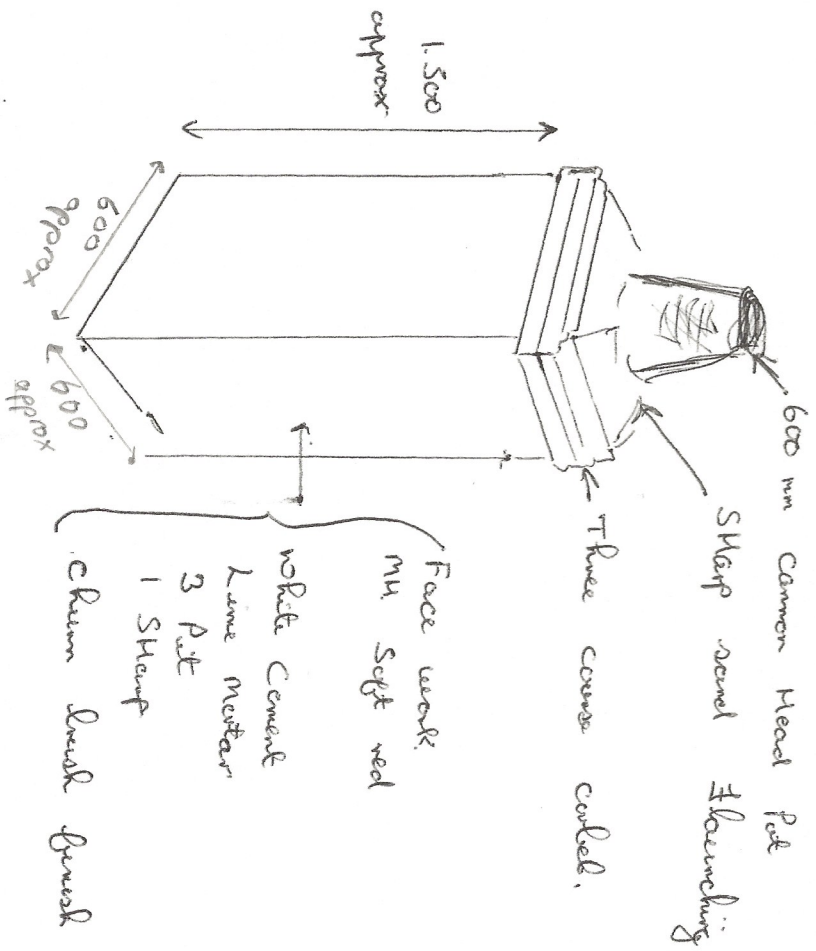

Single Stack.
Smaller than Existing

Hope this helps.