




1/100

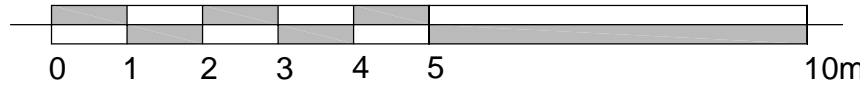


FRONT ELEVATION
AS EXISTING

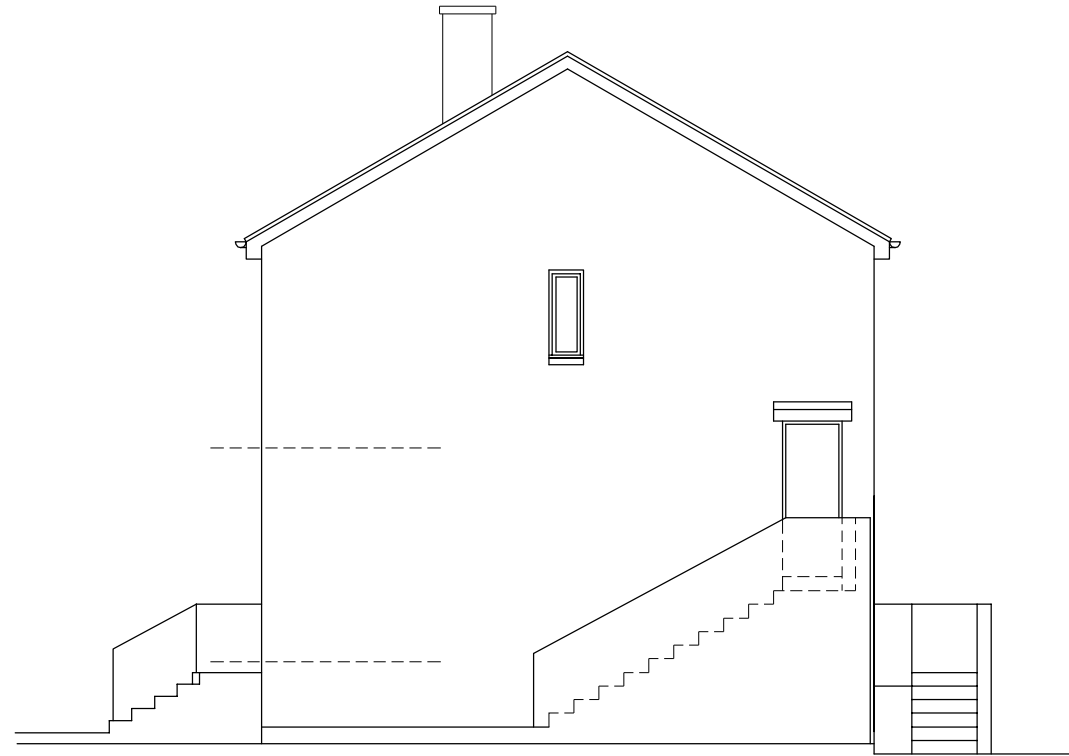

GABLE ELEVATION
AS EXISTING

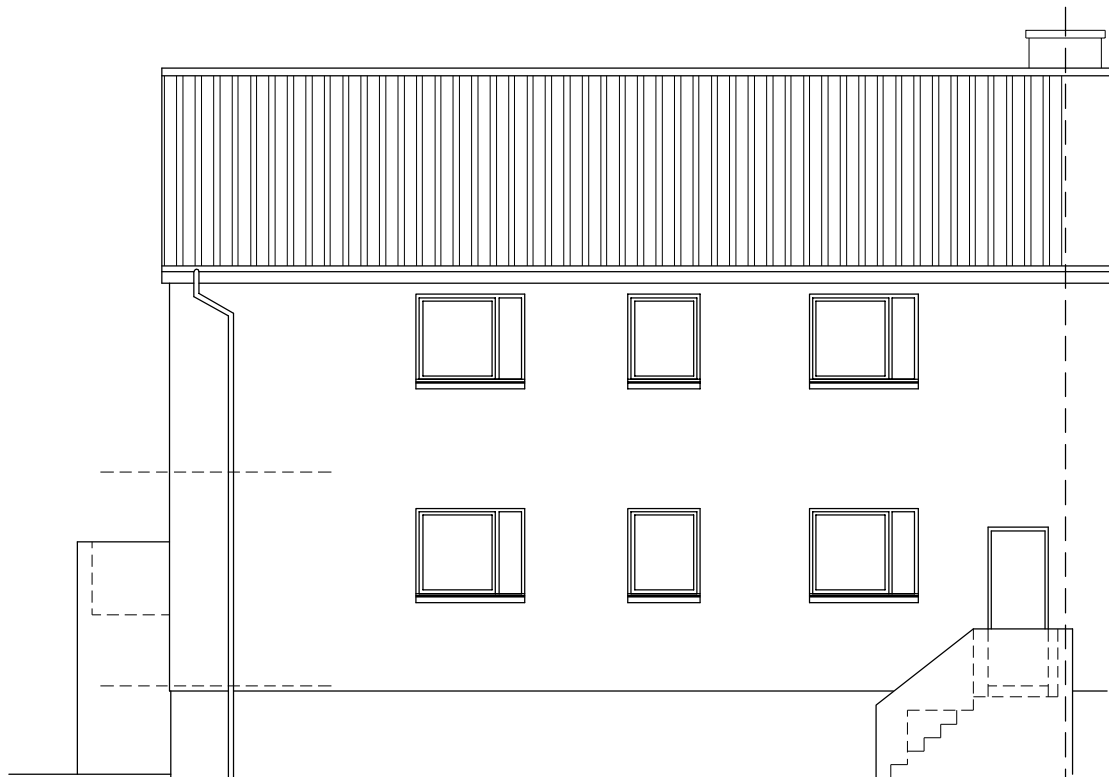

REAR ELEVATION
AS EXISTING

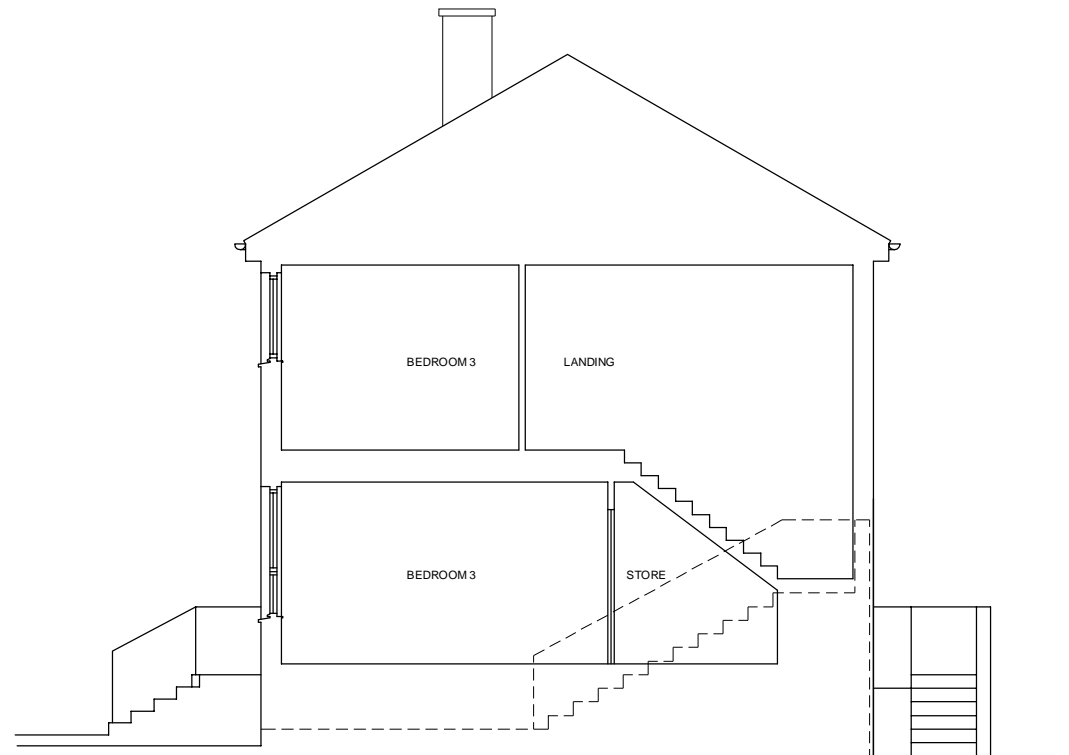

SECTION
AS EXISTING

Building (Scotland) Act 2003
note should be made that the relevant
person / owner shall be responsible for
signing and issuing the completion
certificate application to the verifier.

The relevant person shall also be
responsible for the building standards CNP
(Construction Notification Plan)

CONTRACTOR TO VERIFY ALL DIMENSIONS ON SITE
BEFORE COMMENCING WORK ORDERING MATERIALS.
ALL ELECTRICAL INSTALLATIONS TO BE TO THE
LATEST I.E.T. REGULATIONS
ELECTRICAL LAYOUT AND INSTALLATIONS TO BE IN
ACCORDANCE WITH B.S. 7671: 2018

ALL GLAZING TO COMPLY WITH BS 6262 : Part 4 : 2018

ALL DRAINAGE TO COMPLY WITH CURRENT REGULATIONS
BSEN 752-3 : 1997 (Am2)
BSEN 752 - 4 : 2008
BSEN 1610 :1998
BSEN 12056 - 3 : 2000

A R
Peebles

drawforme@hotmail.com

Mrs Chen Li
18 Fir Park
Tillicoultry

| | |
|-------------|----------------|
| Scale 1:100 | Date Apr, 21 |
| Drwg No | ArP - 778 - 05 |

Architectural Drawing Services
32 Moss Road, Tillicoultry, FK13 6NS
Tel : 07780556576

As duly appointed agent these drawings were prepared for the purpose of obtaining planning and building warrant approval, and duties as the duly appointed agent are described in the original letter of appointment