



EXISTING PLAN
1:100@A3

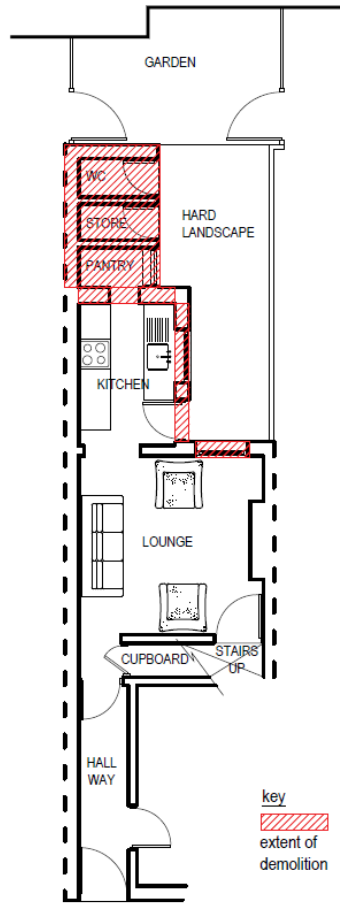

PROPOSED DEMOLITION
PLAN 1:100@A3

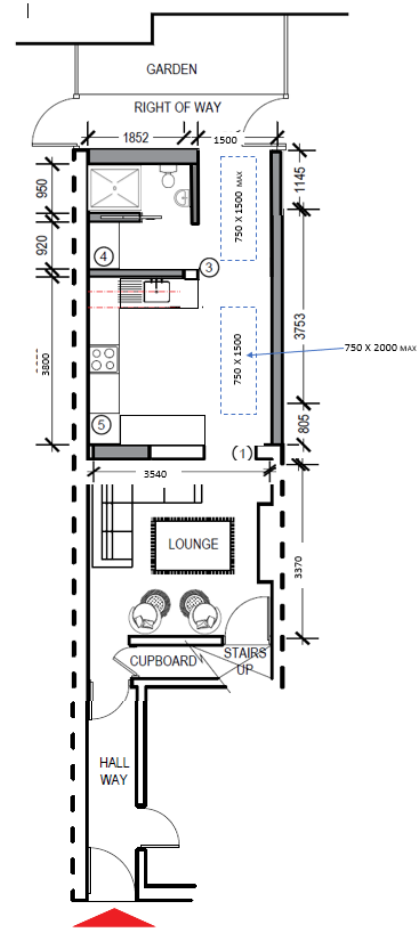

PROPOSED PLAN
1:100@A1

NOTES

- ① New opening to replace existing window
- ② Existing opening to be blocked. New infill to match existing walls
- ③ Structural wall to be identified by Structural Engineer
- ④ Washer/dryer unit and cupboard space
- ⑤ Fridge/freezer unit
- ⑥ Double glazed single swing patio door with side panel, frosted
- ⑦ Double glazed casement window with two vertical panes, frosted
- ⑧ Single sliding pocket door
- ⑨ Single swing glazed door with top frame, frosted
- ⑩ Openable glass roof light