






EXISTING FRONT ELEVATION 1:100@A3

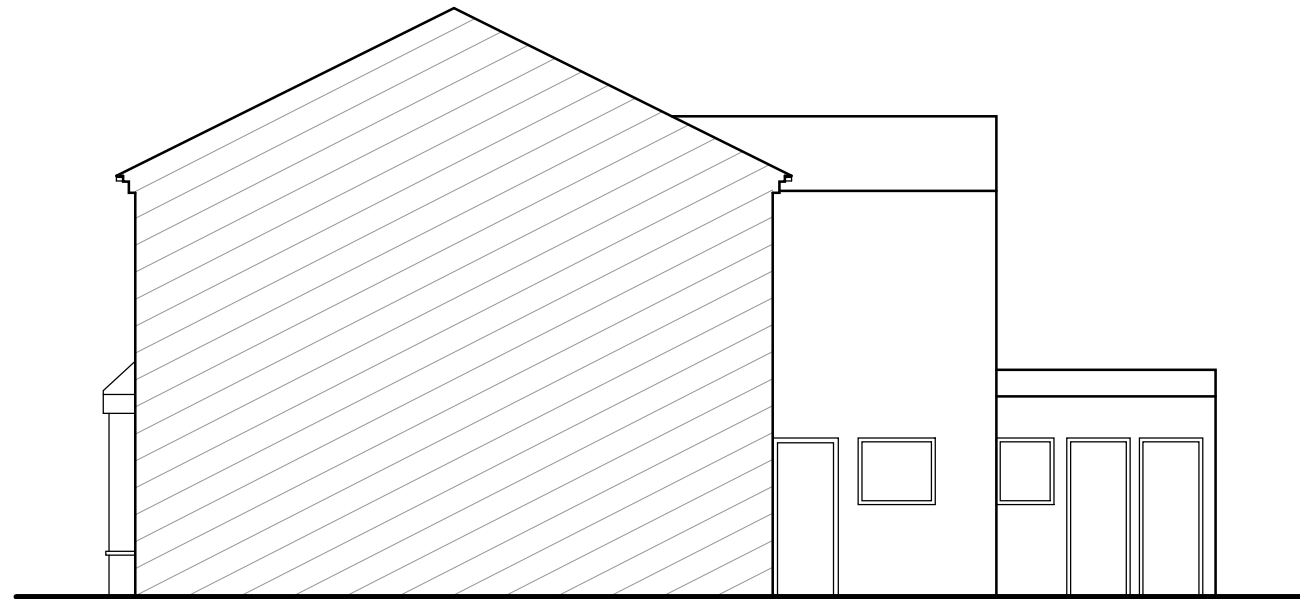

EXISTING RIGHT ELEVATION (SECTION) 1:100@A3

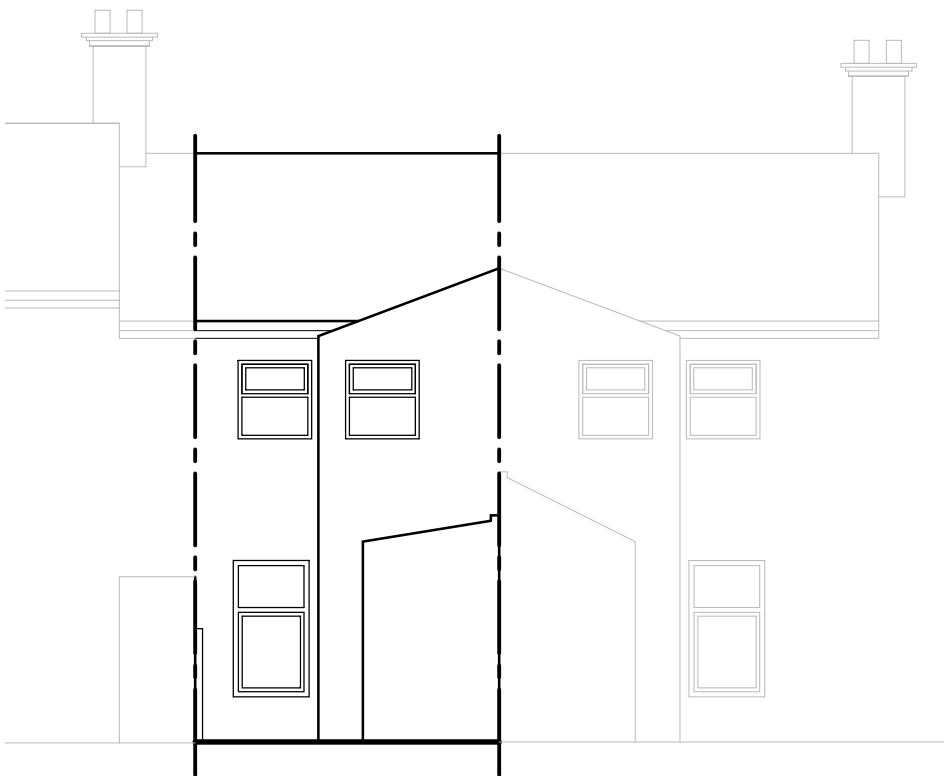


EXISTING REAR ELEVATION 1:100@A3

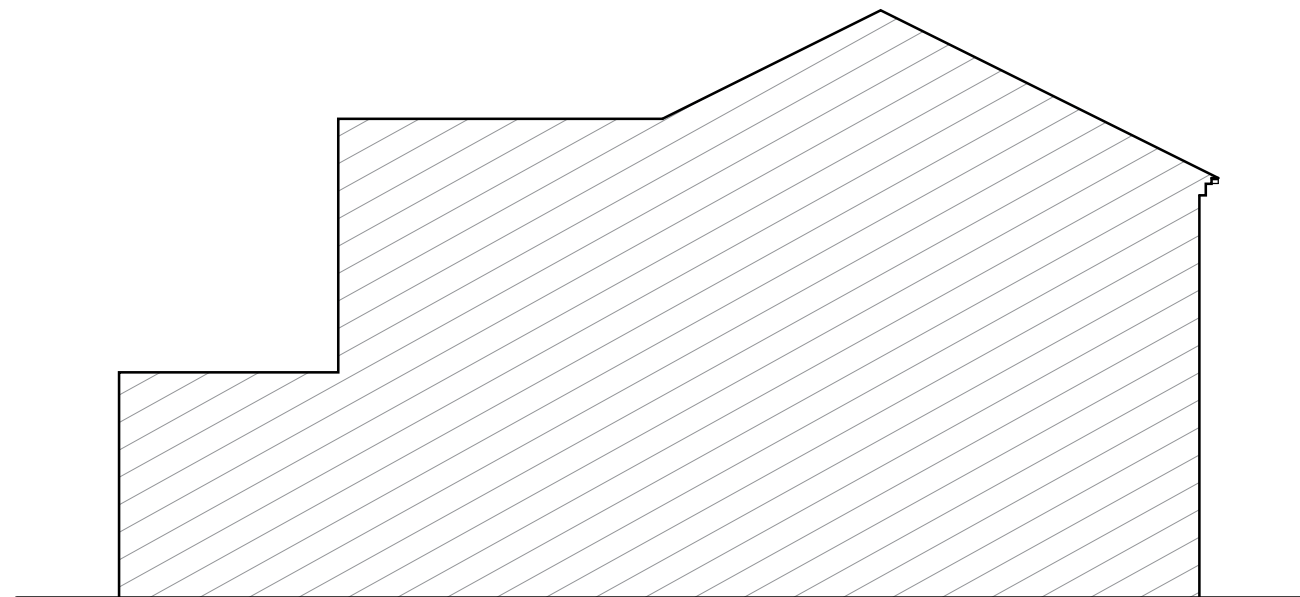

EXISTING LEFT ELEVATION (SECTION) 1:100@A3

SCALE BAR

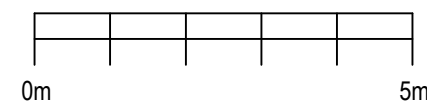

| Revision | Date |
|----------|------|
|          |      |

**CLIENT :**

LORRAINE ROBINSON

**PROJECT :**

PROPOSED SINGLE STOREY SIDE/REAR  
EXTENSION

**LOCATION :**

28 WOODLANDS STREET  
SMETHWICK B66 3TF

**TITLE :**

EXISTING ELEVATIONS

**SCALE:**

100 @ A3

**DATE:**

FEB. 2021

**DRAWING  
NO.:**

SO-WS  
104

**DRAWN BY:**

**CHECKED BY :**

**STATUS:**

PLANNING

**NOTES:**

COPYRIGHT IS RESERVED BY THE ARCHITECT. THE DRAWING IS ISSUED ON THE CONDITION THAT IT IS NOT COPIED EITHER WHOLLY OR IN PART WITHOUT THE CONSENT IN WRITING TO THE ARCHITECT. FIGURED DIMENSIONS TO BE CHECKED ON SITE BEFORE COMMENCEMENT OF ANY WORK OR SPECIALIST DRAWINGS. THIS DRAWING IS PREPARED FOR PLANNING ONLY AND IS TO BE READ IN CONJUNCTION WITH ALL OTHER DRAWINGS (S. ENGS, SITE SURVEY INFORMATION AND STANDARD SPECIFICATION) WHEN EXISTING.