




# EXISTING PLANS & ELEVATIONS

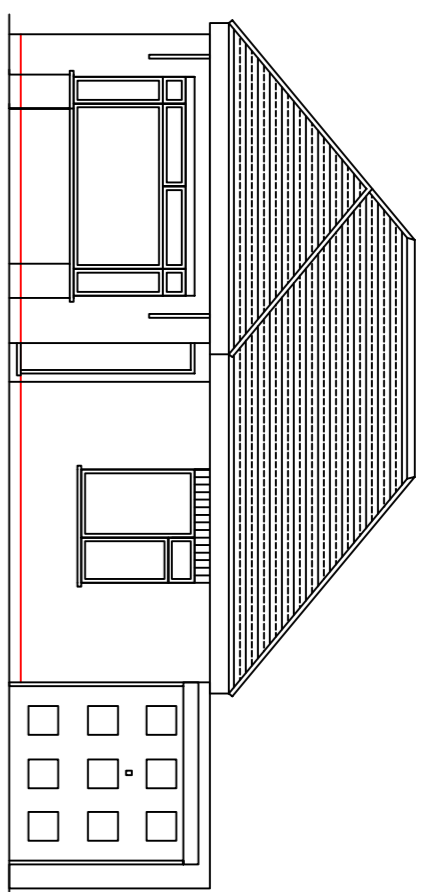


FRONT

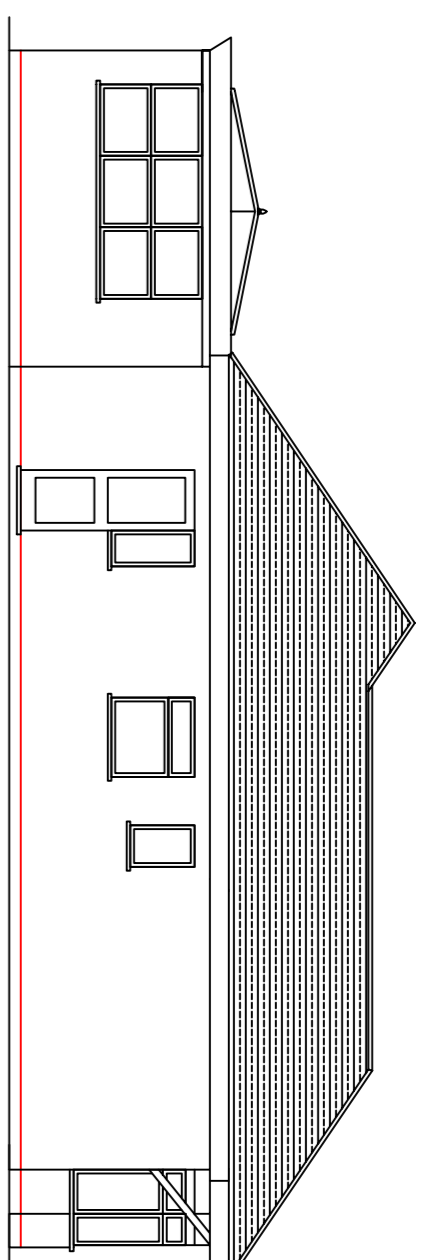



SIDE

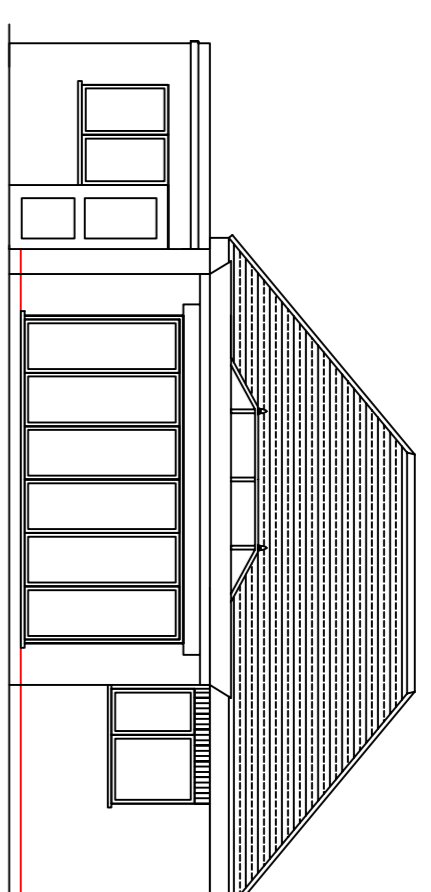

REAR

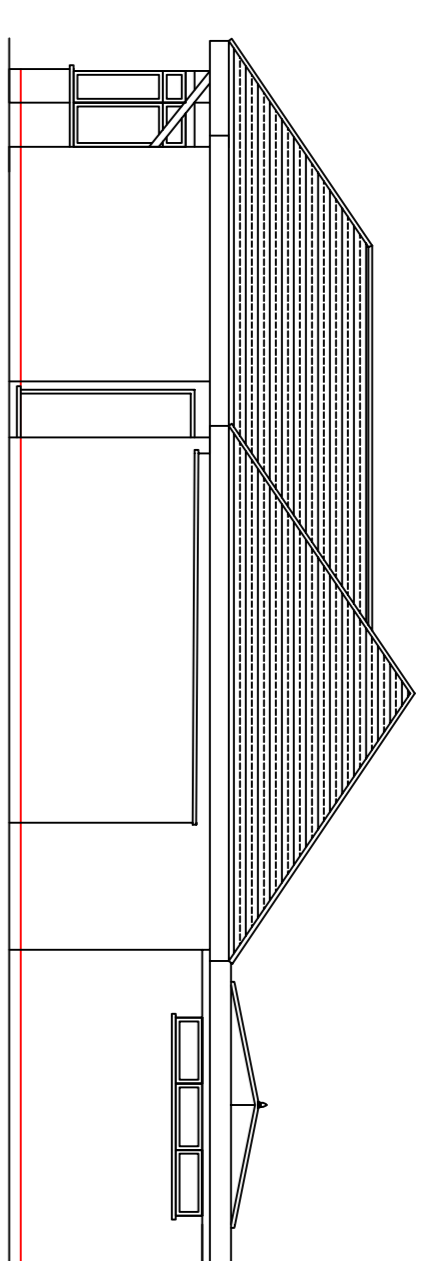

SIDE

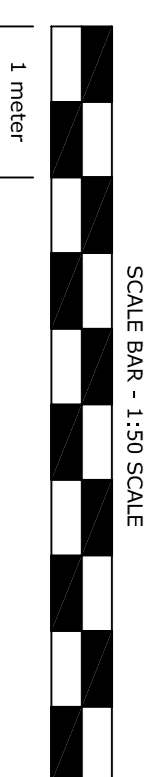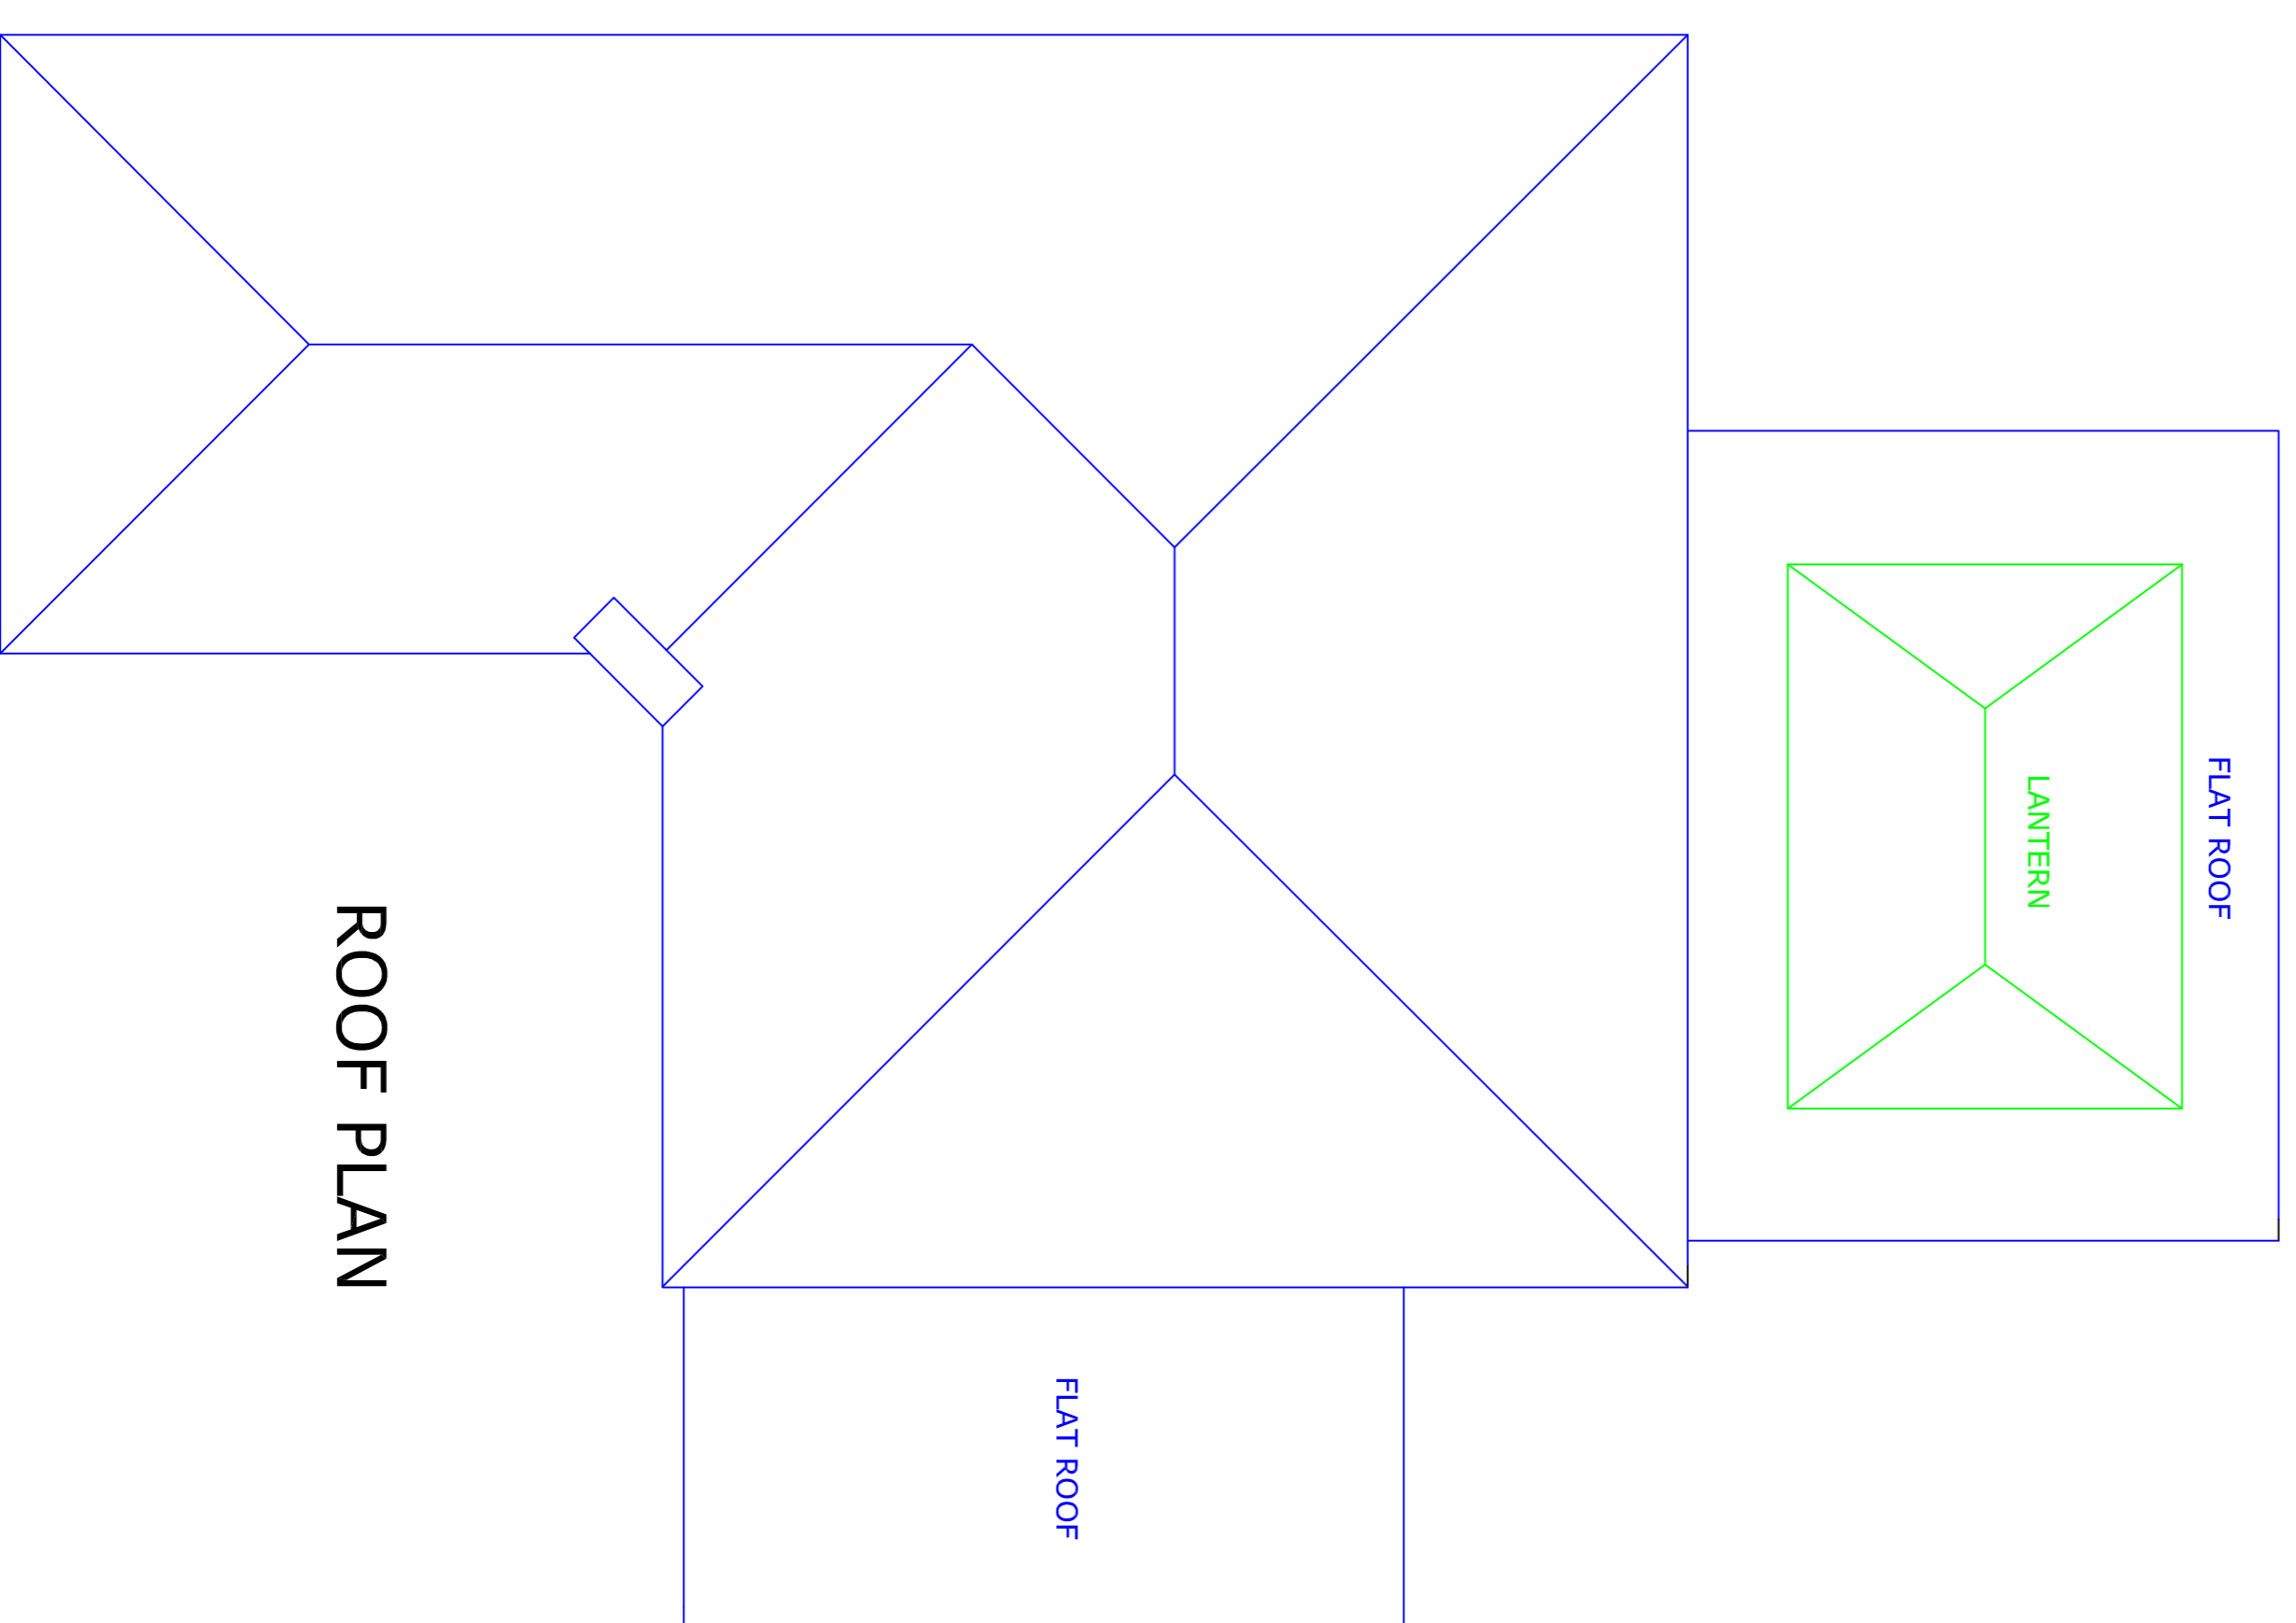

<b>CLIENT</b>	Mr. K. DERRETT 3 Wellesley Close, Broadstairs, CT10 2HH
<b>DATE</b>	15/02/2021
<b>JOB DESCRIPTION</b>	Front, Side and Rear Single Storey Extensions and Garage Conversion.
<b>SCALE</b>	A1 1:50 & 1:100
<b>DRAWING NO</b>	PL/0221/01
<b>SITE</b>	3 Wellesley Close, Broadstairs, CT10 2HH