

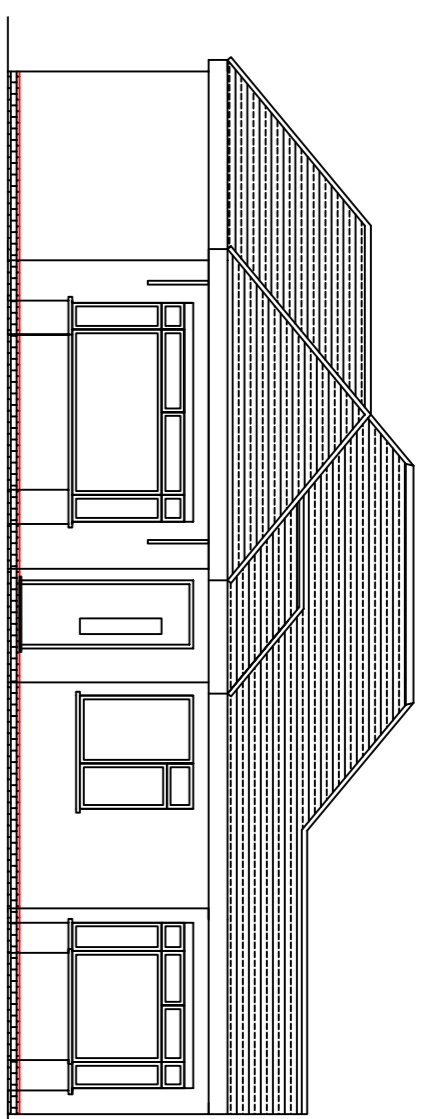



PROPOSED PLANS & ELEVATIONS

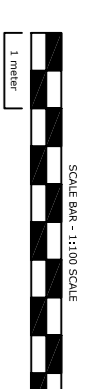


FRONT

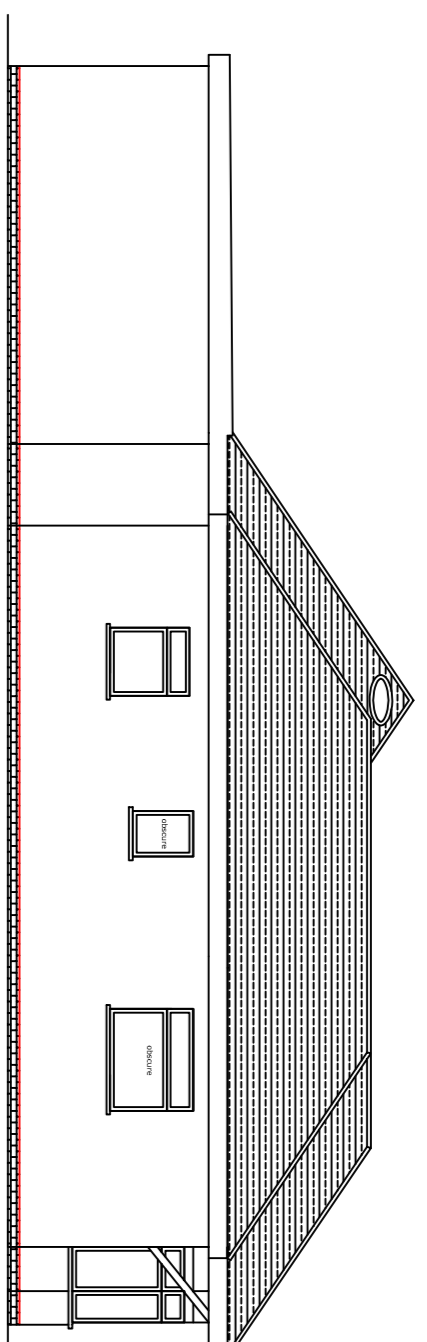



SIDE

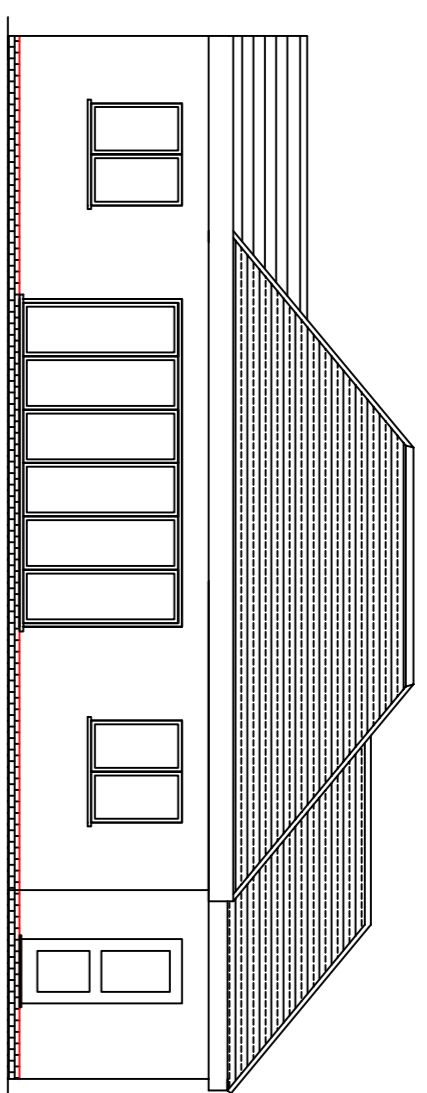


REAR

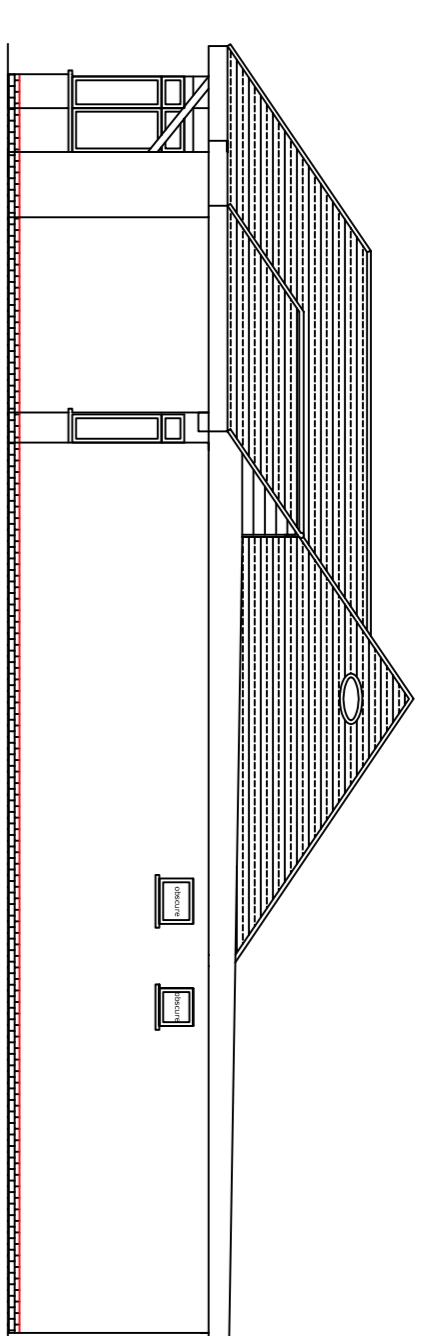

SIDE

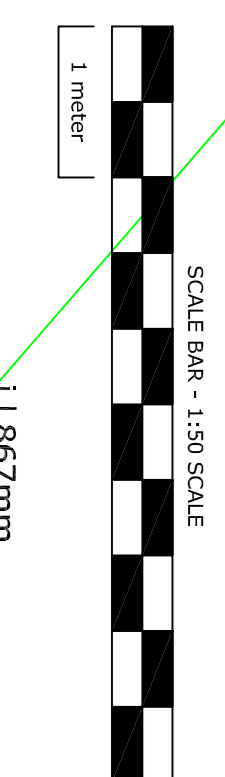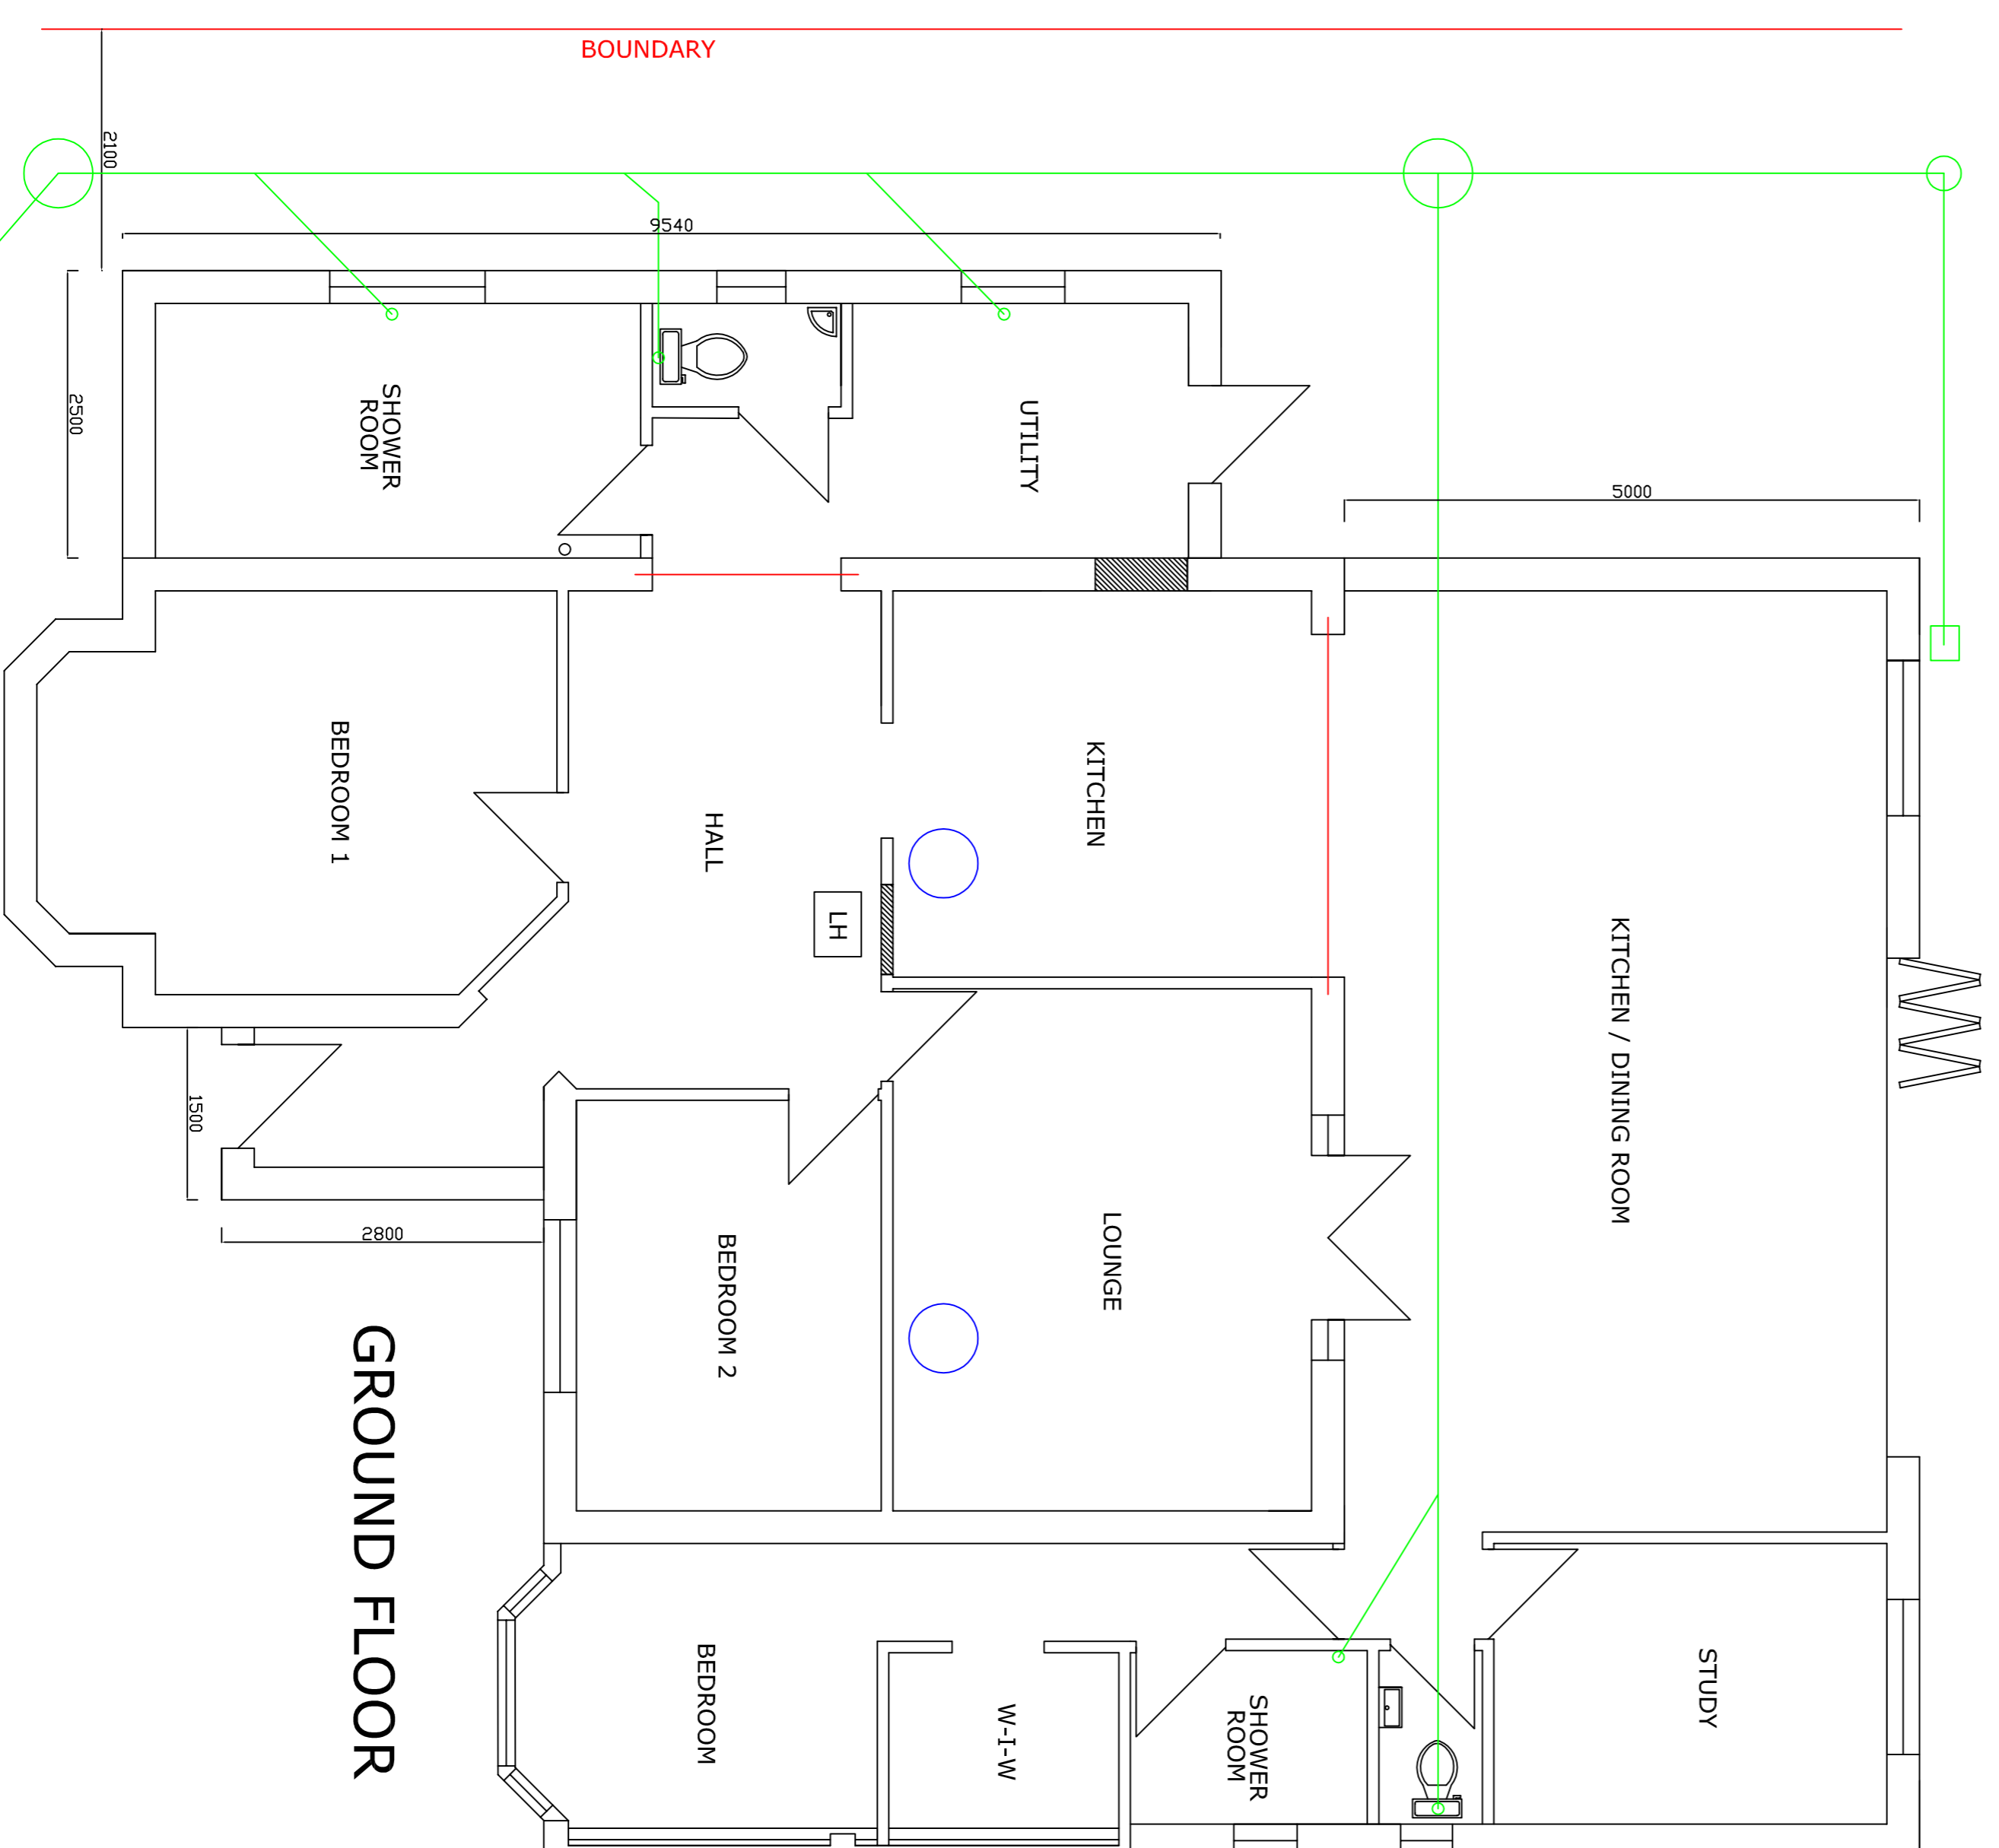

SCALE BAR - 1:500 SCALE
1 meter
1,962.7mm

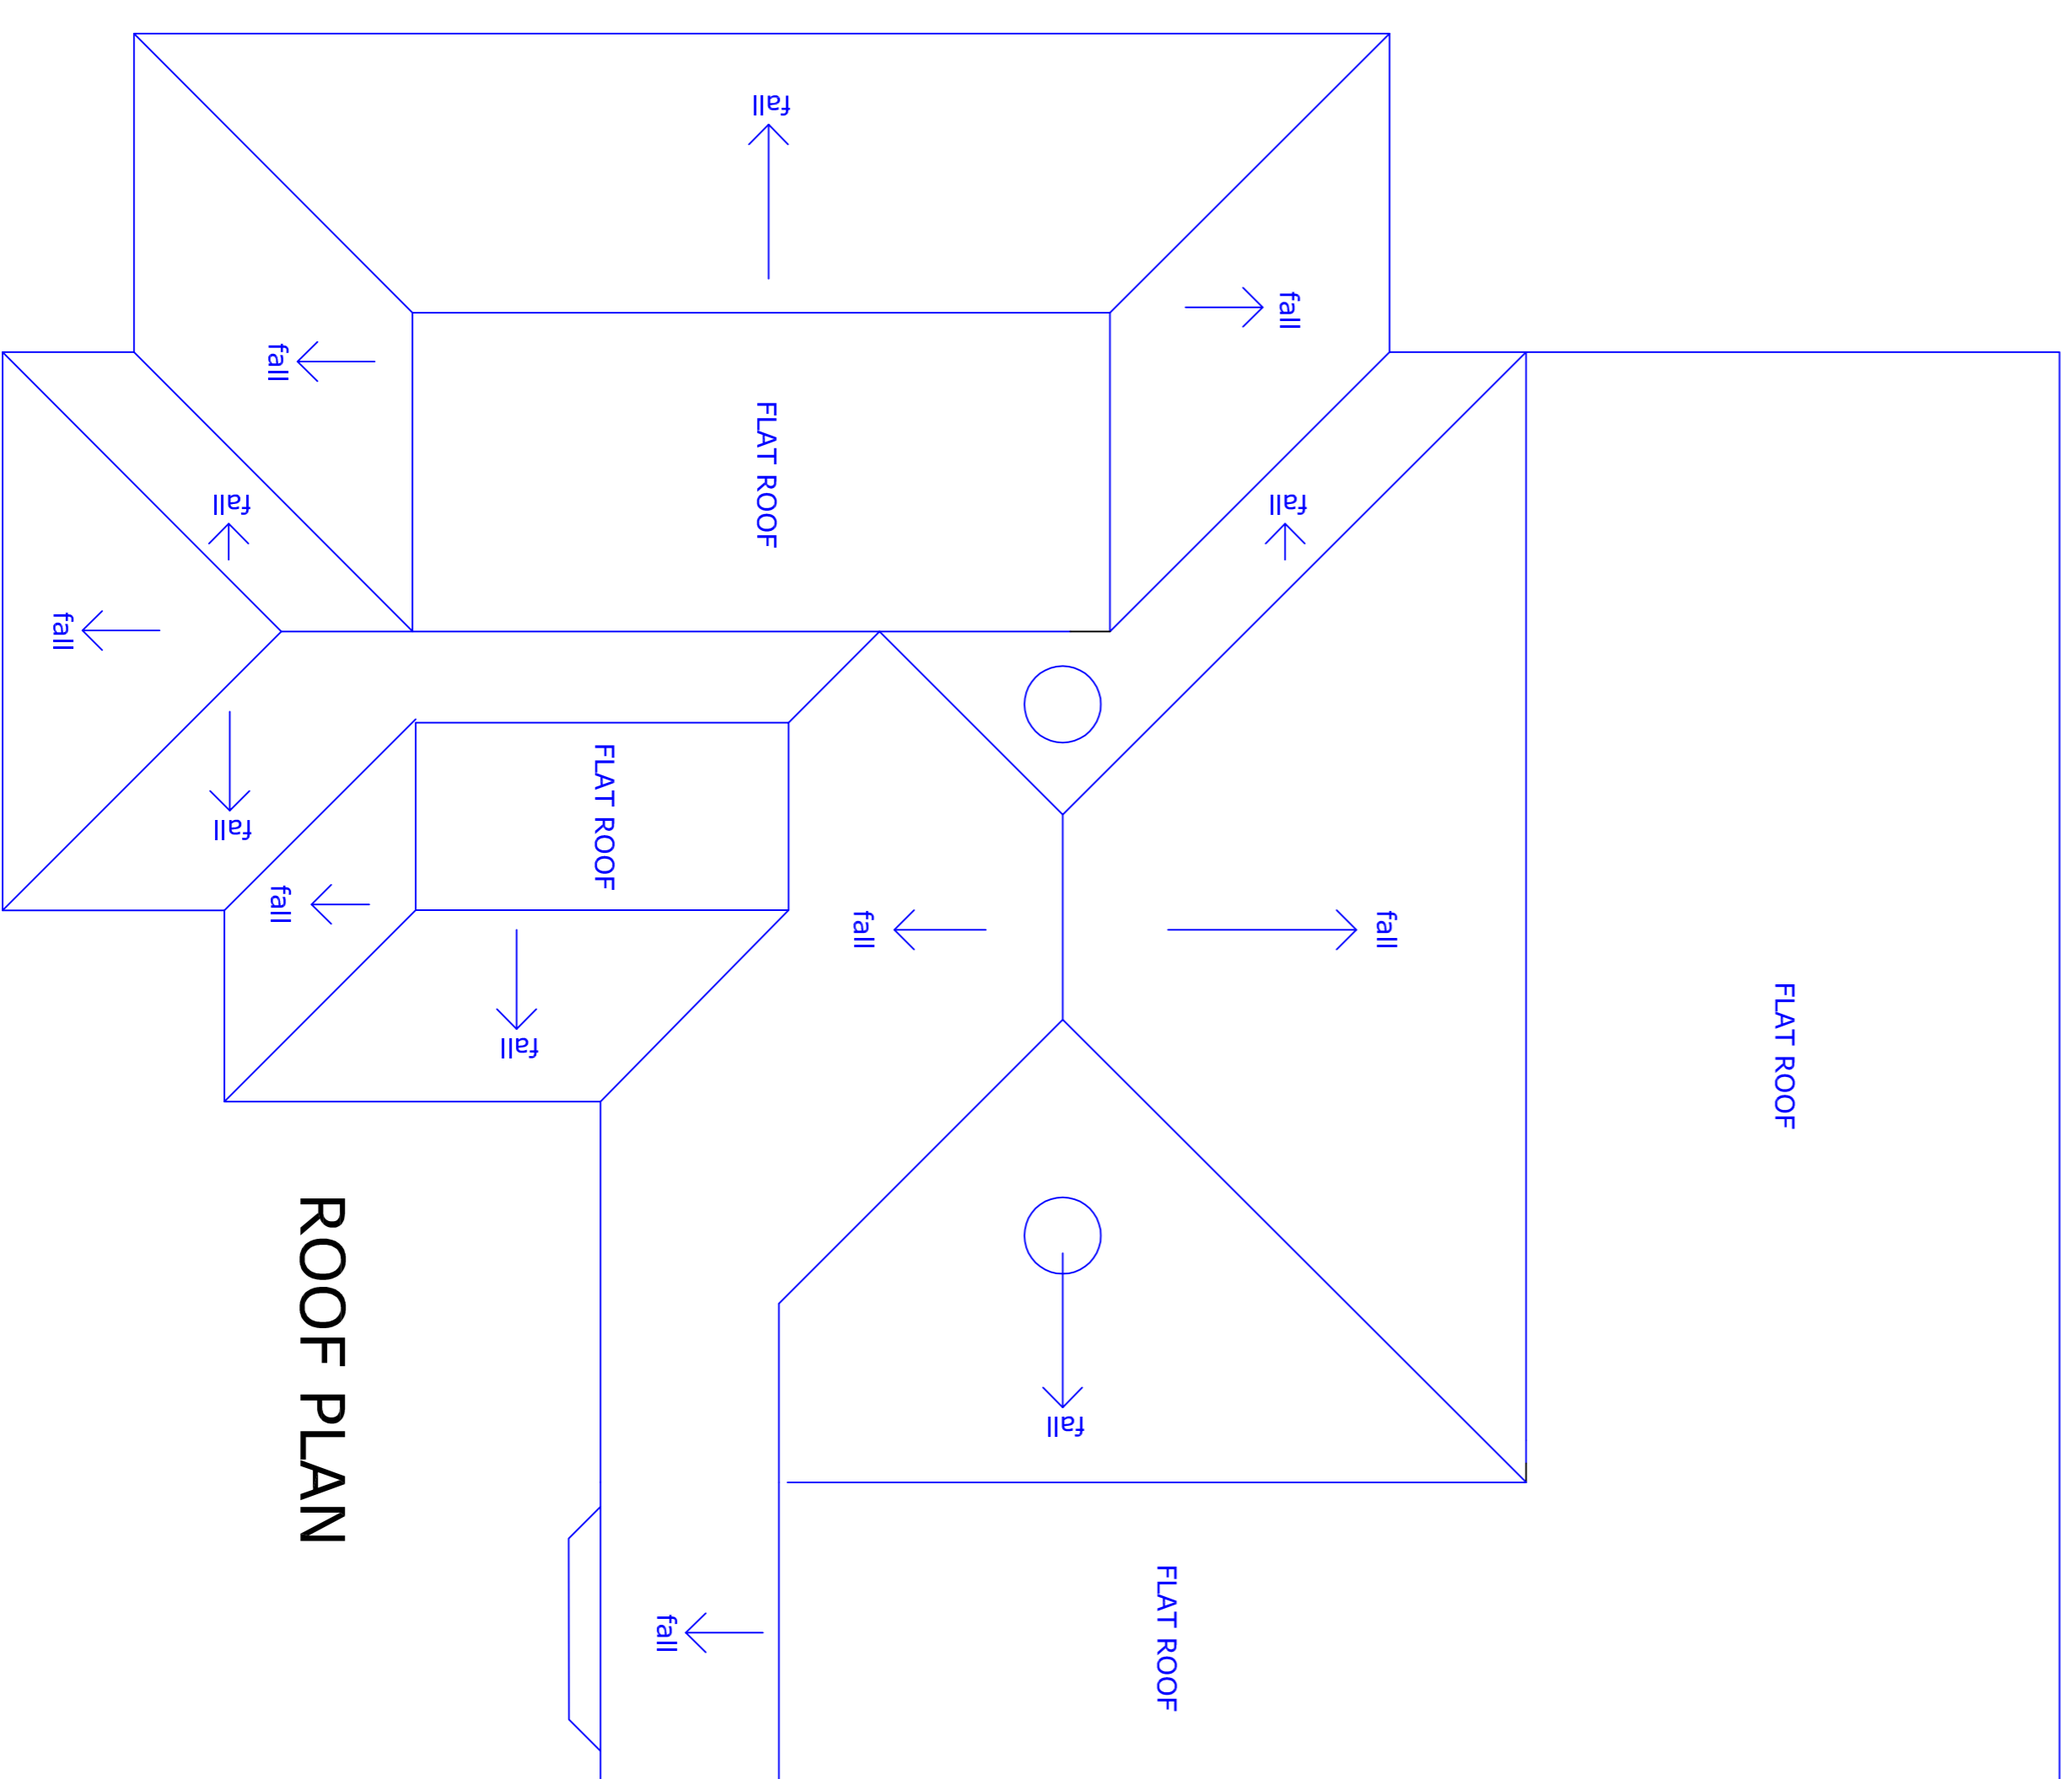

CLIENT	Mr. K. DERRETT 3 Wellesley Close, Broadstairs, CT10 2HH
DATE	15/02/2021
JOB DESCRIPTION	Front, Side and Rear Single Storey Extensions and Garage Conversion.
SCALE	A1 1:50 & 1:100
DRAWING NO	PL/0221/02
SITE	3 Wellesley Close, Broadstairs, CT10 2HH