





SCALE BAR

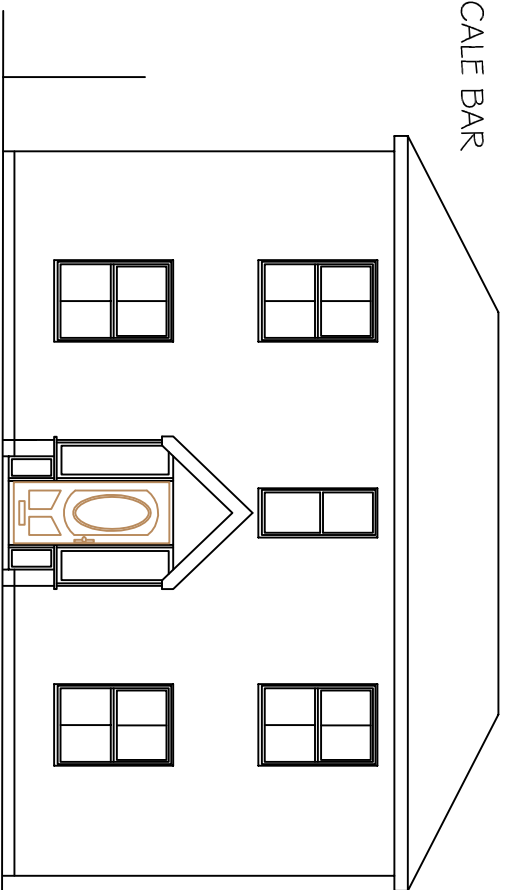


FRONT ELEVATION.

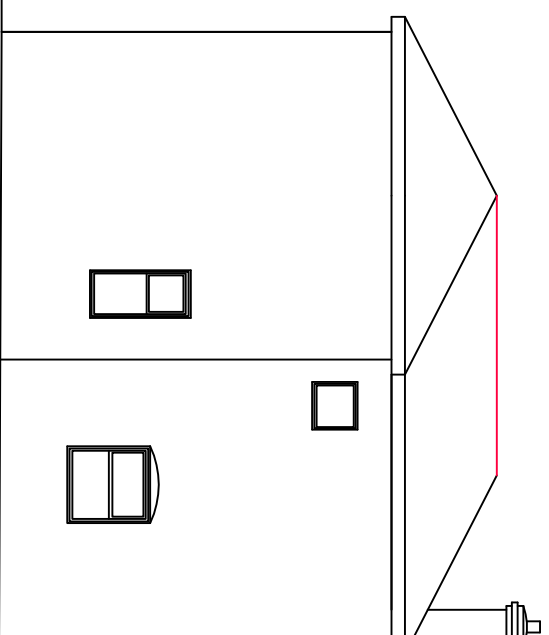

SIDE ELEVATION.

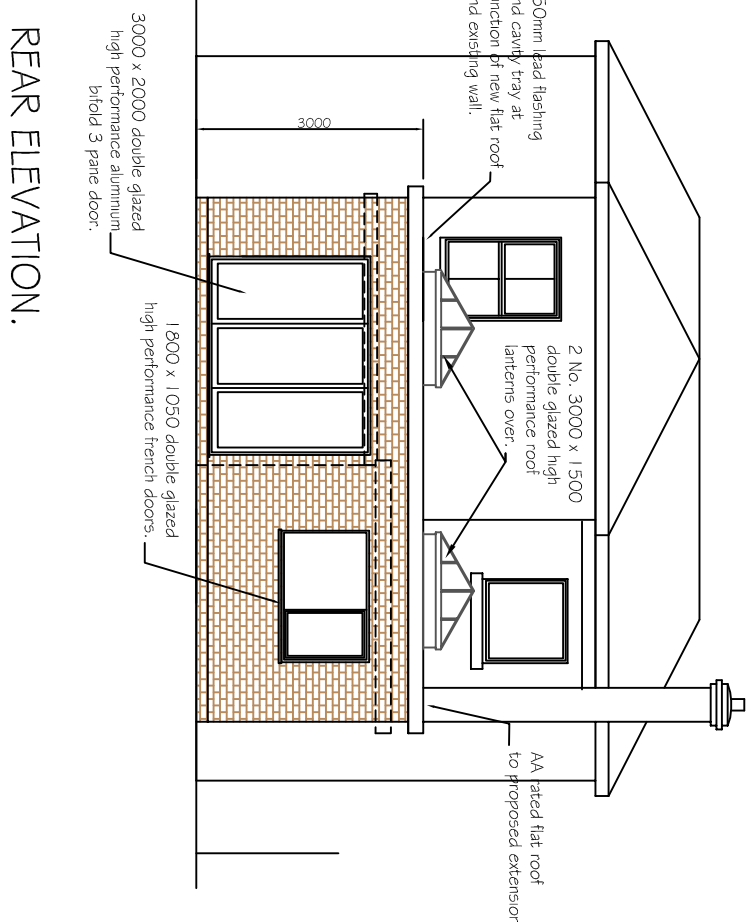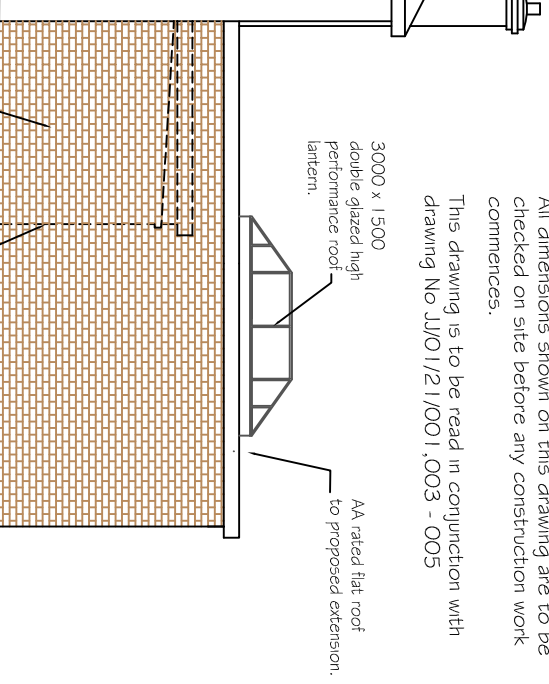

REAR ELEVATION.

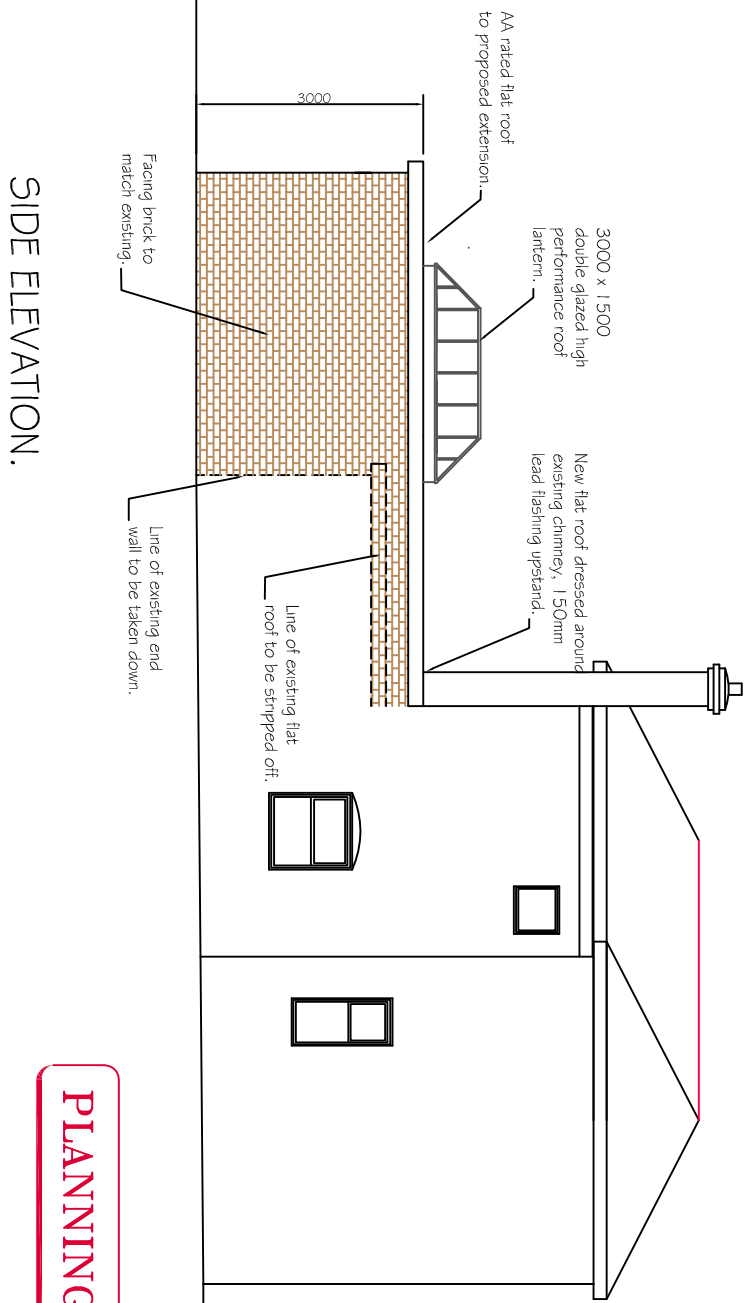

SIDE ELEVATION.

**PLANNING**

NOTES.  
All dimensions shown on this drawing are in millimetres.  
All dimensions shown on this drawing are to be checked on site before any construction work commences.  
This drawing is to be read in conjunction with drawing No JJ/01/21/001.003 - 005

REV	A	ELEVATION/LANES AMENDED	DATE	31.12.21	DRAWN	JLG	CHECKED	JLG	SCALE @ AS	1:100	SHEET No.	JJ0121	DWG No.	JJ/01/21/003	REV	A
CLIENT <b>MR J JHUGROO</b> John Guard Architectural Draughtsman and Planning Consultant 11, SHEPPARDS HEY ROAD, CALMORE, TOTTON, SOUTHAMPTON SO40 2RD 07775 900790										DRAWING TITLE <b>PROPOSED ELEVATIONS</b>						
DRAWN JLG CHECKED JLG APPROVED JLG										SCALE PROPOSED SINGLE STOREY REAR EXTENSION 166, CALMORE ROAD, TOTTON HANTS SO40 8GQ		DRAWING TITLE <b>PROPOSED ELEVATIONS</b>				