


GENERAL NOTES:
 This drawing is © 2015 PTE architects.
 Use figured dimensions only. **DO NOT SCALE.**
 All dimensions are in millimetres unless noted otherwise.
 All levels are in metres above ordnance datum unless noted otherwise.
 This drawing must be read in conjunction with all other relevant drawings and specifications from the Architect and other consultants.
 If in doubt, ask.

SETTING OUT NOTES:
 All setting out to be confirmed on site prior to construction - any discrepancy must be immediately reported to the Architect.
 All partitions set out to studwork or structure.
 For setting out and specification of M&E services refer to M&E Consultants documents.
 For setting out and specification of structure refer to Structural Engineer's documents.

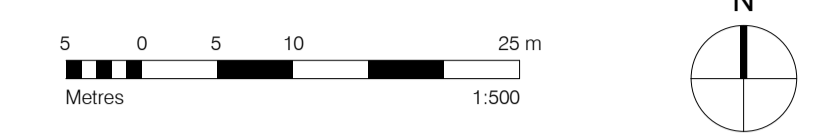

KEY: BOUNDARY

- PROPOSED APPLICATION BOUNDARY
- PROPOSED APPLICATION BOUNDARY - CENTRAL WEST PHASE
- PROPOSED APPLICATION BOUNDARY - CENTRAL PHASE

KEY: HOUSE TYPE

	LANE HOUSE (TYPICAL)	24
	LANE HOUSE (END OF TERRACE)	12
	TERRACE HOUSE (TYPICAL)	59
	TERRACE HOUSE (END OF TERRACE)	4
	AVENUE HOUSE SEMI DETACHED	74
	AVENUE HOUSE DETACHED (TYPICAL)	24
	AVENUE HOUSE DETACHED (FLANK)	19
	PARK CORNER HOUSE	18
	FRYTH HOUSE	8
	POTENTIAL SELF BUILD PLOT	9
		251

KEY: PLOT NUMBER

XXX PLOT NUMBER DESIGNATION
 DRAWING TO BE READ IN CONJUNCTION WITH PLOT RESTRICTIONS MATRIX



REFER TO DRAWING PL_005 FOR ADJACENT BEECHWOOD SOUTH OUTLINE PROPOSAL

10.06.16	PLANNING ISSUE	KN	LG
rev	date	description	drawn
			author

PLANNING

Diespeker Wharf
 38 Graham Street
 London N1 8JX
 020 7336 7777
 forename.surname@ptea.co.uk
 @ptearchitects
 www.pollardthomasedwards.co.uk

Pollard Thomas Edwards

project	job number	drawn	scale	date created
Beechwood - West Phase	14-024 KN	1	1:500@A1	

drawing title	drawing number	revision
Site Layout	PL_033	