
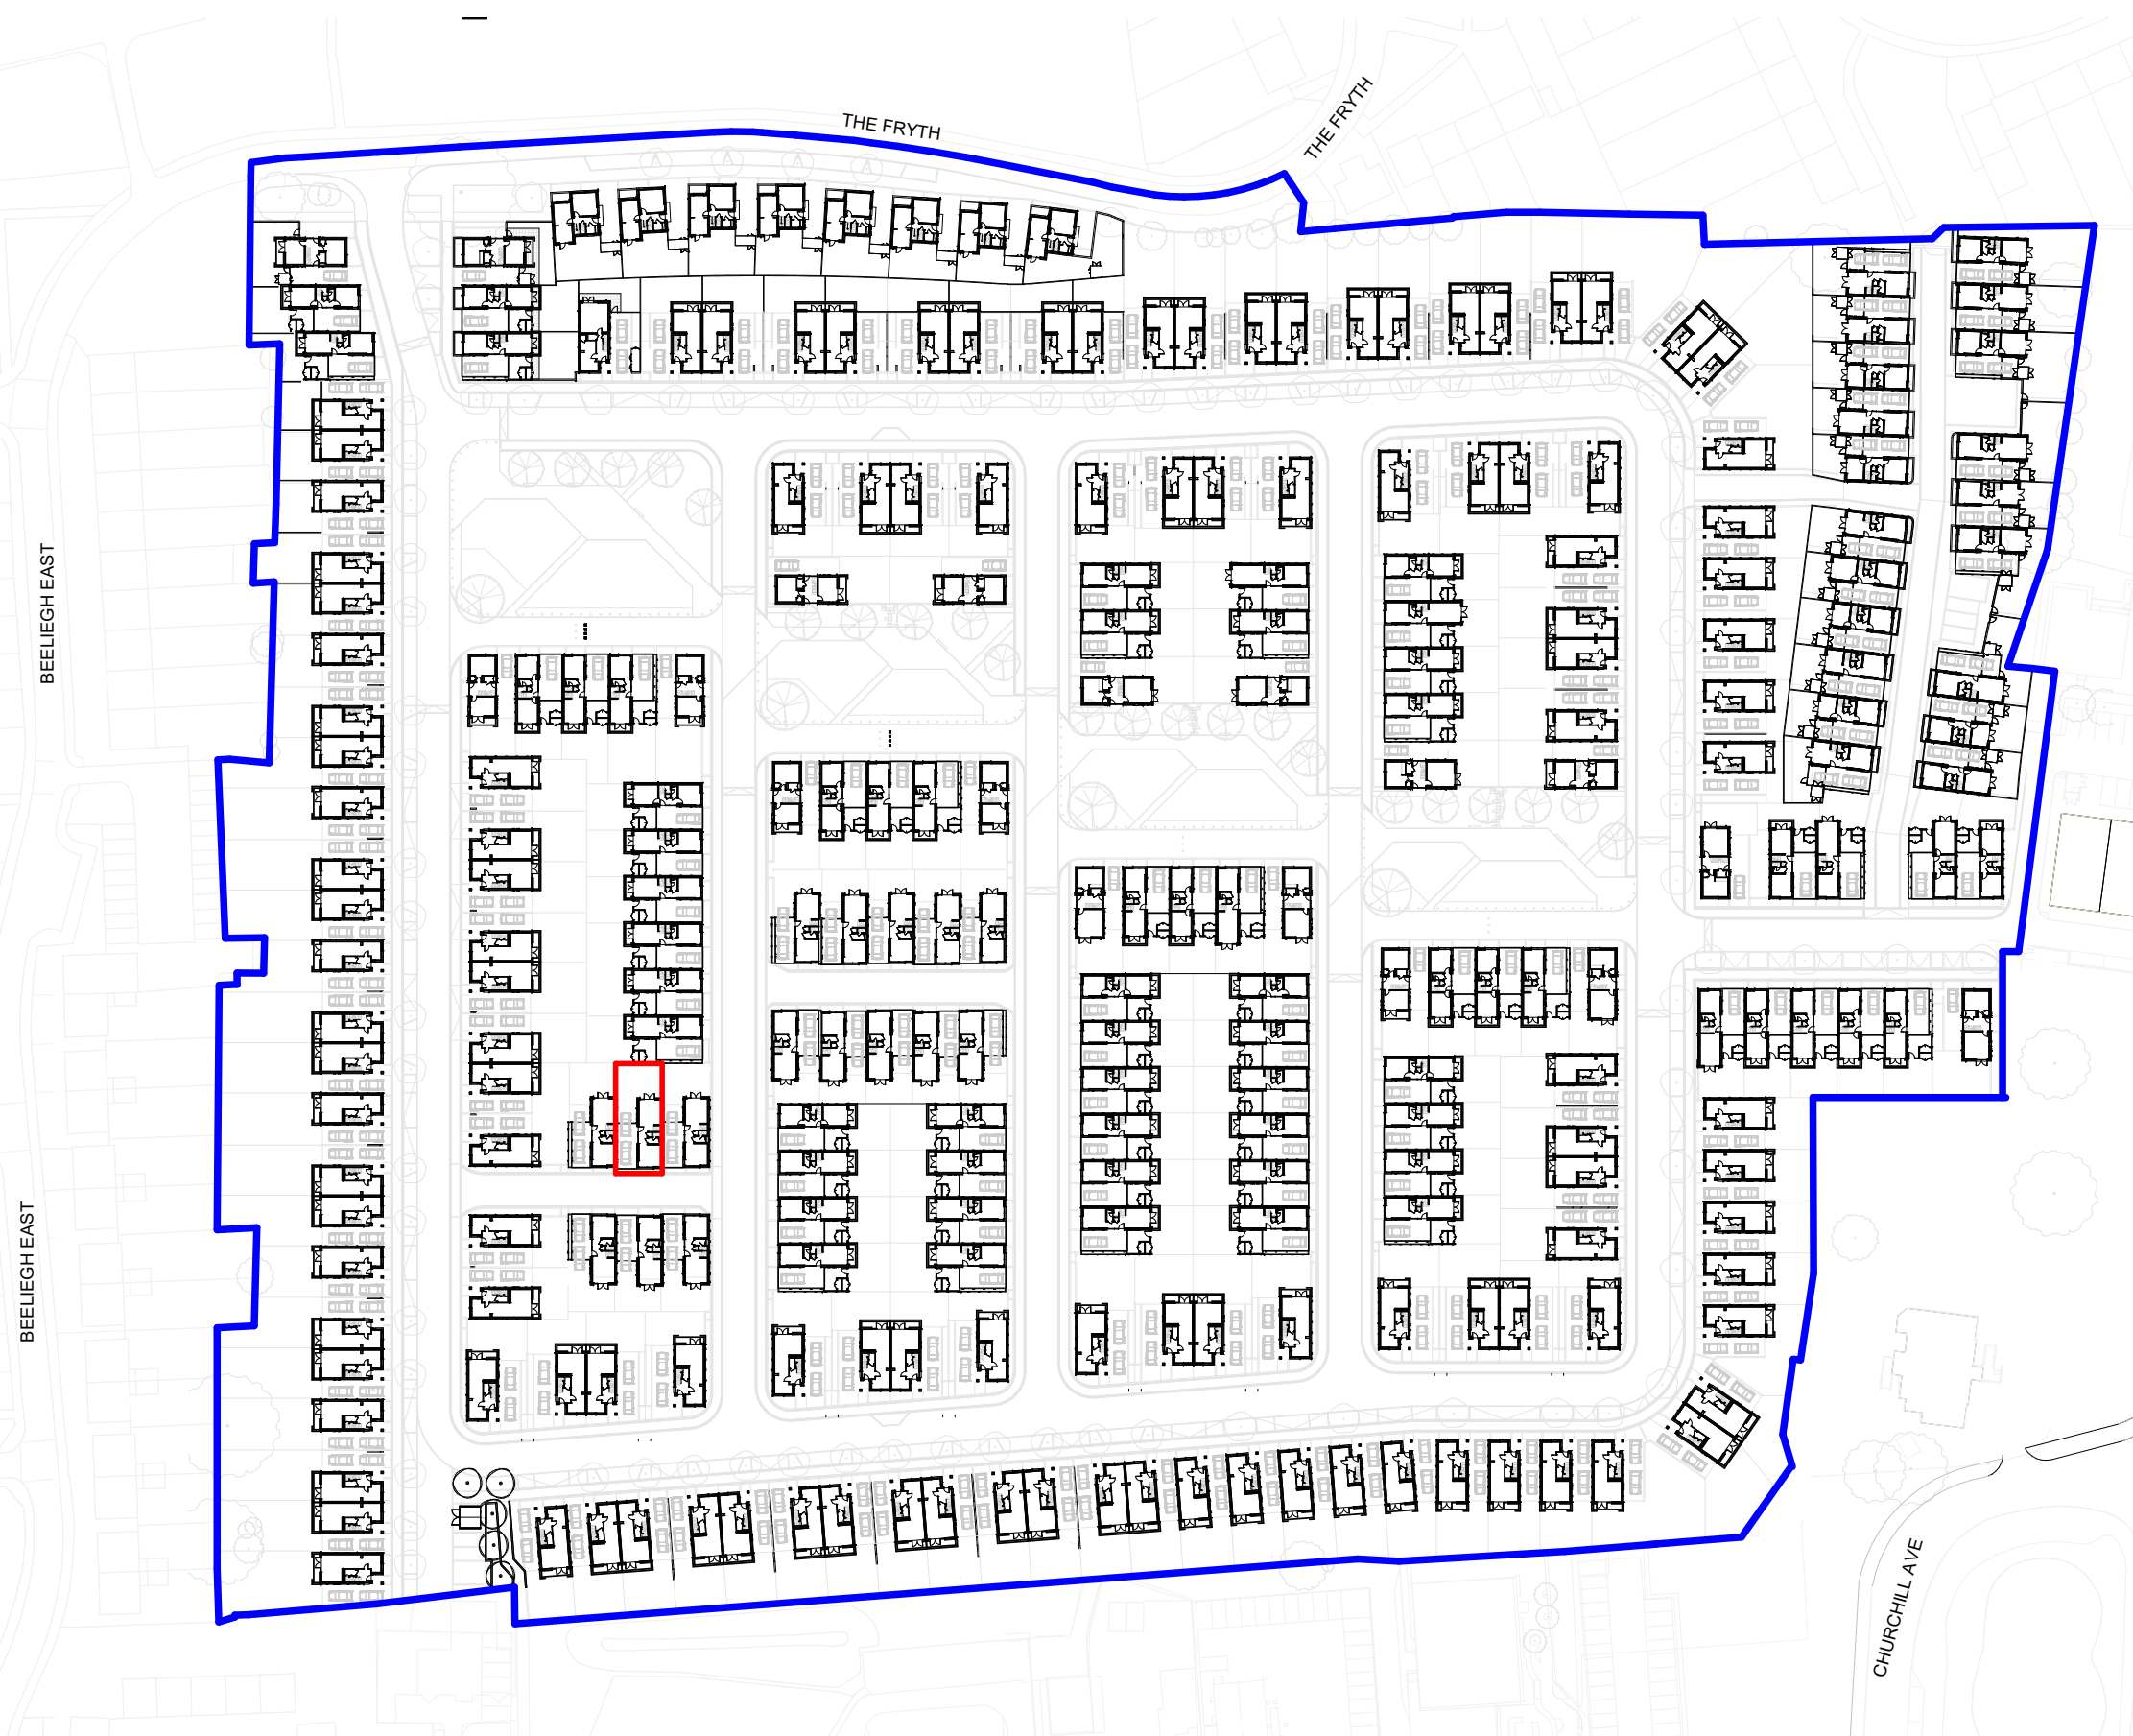
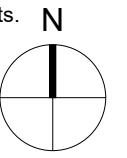


GENERAL NOTES
 This drawing is © 2015 PTE architects.
 Use figured dimensions only. **DO NOT SCALE.**
 All dimensions are in millimetres unless noted otherwise.
 All levels are in metres above ordnance datum unless noted otherwise.
 This drawing must be read in conjunction with all other relevant drawings and specifications from the Architect and other consultants.
 If in doubt, ask.

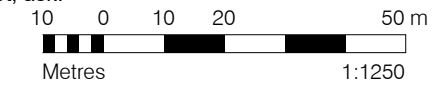

rev	date	description	drawn	audited
-----	------	-------------	-------	---------


PLANNING

Diespeker Wharf
 38 Graham Street
 London N1 8JX
 020 7336 7777
 forename.surname@ptea.co.uk
 @ptearchitects
 www.pollardthomasedwards.co.uk


**Pollard
 Thomas
 Edwards**

project	job no.	drawn	scale	date created
Beechwood West	16-088	KN	1:1250@A3	Jan' 19


drawing title	drawing number	revision
Plot - 029	BDW-PTE-11-029-00-DR-A-82029	

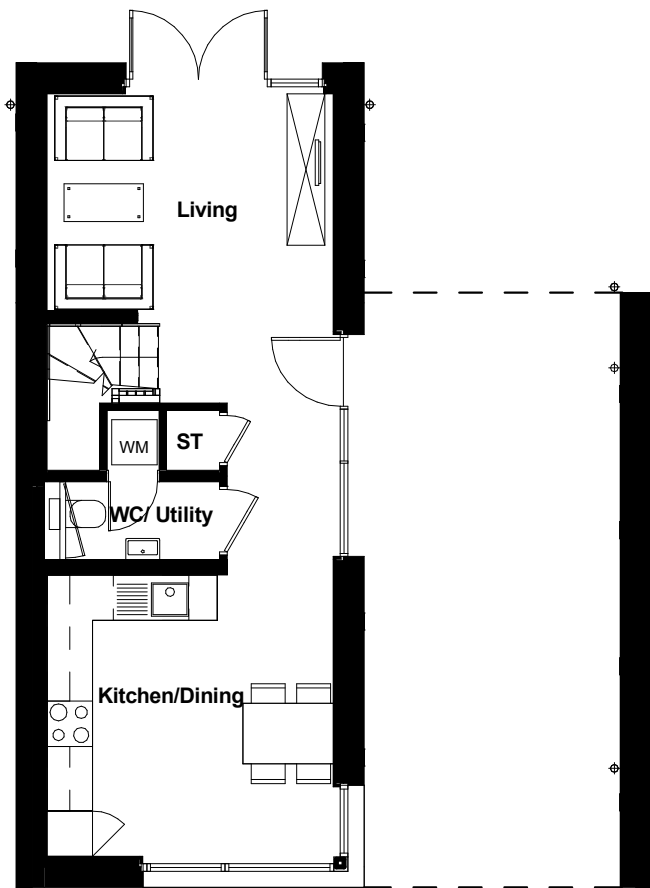


L-G01

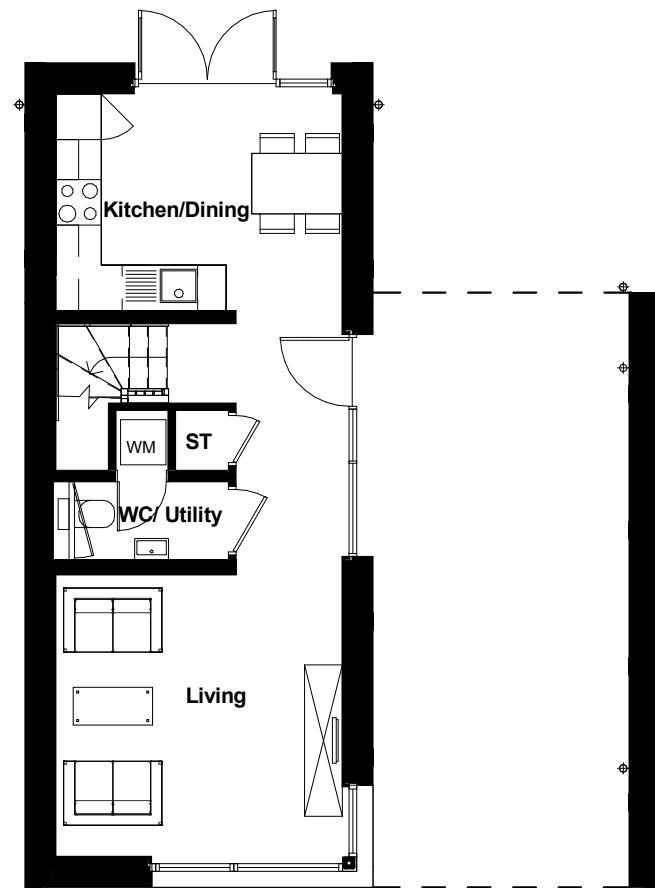

L-G02

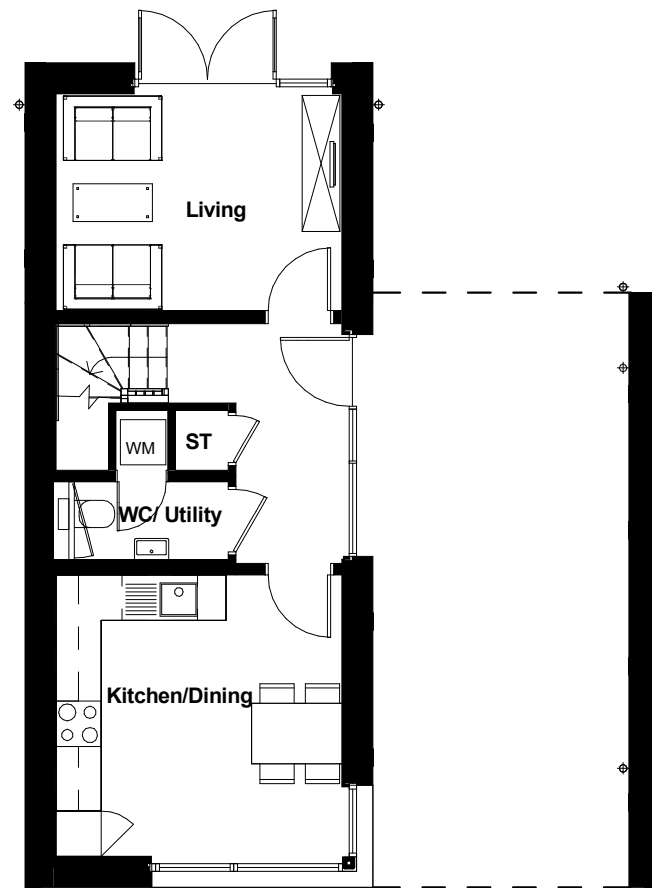

L-G03

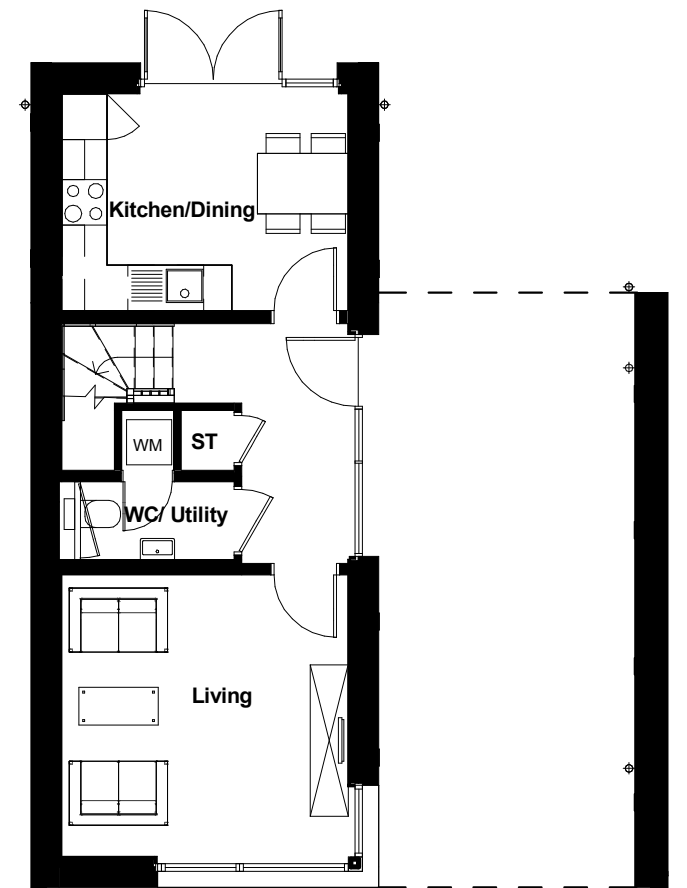

L-G04


A 20.10.17 NMA Planning Update
 - 10.06.16 PLANNING ISSUE


TP RP
 KN LG

Beechwood - West
 PL_239
 16-088
 Lane House
 Ground Floor Plans


Scale 1 : 100@A3
 10.06.16

revision
 A

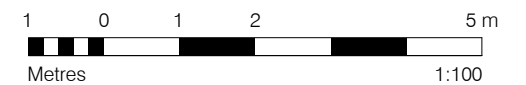

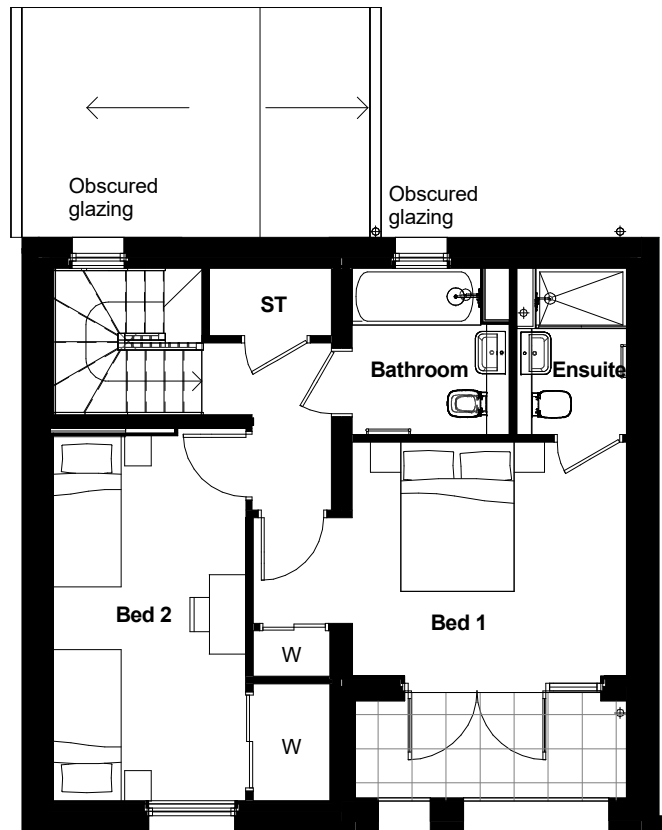

L-F01

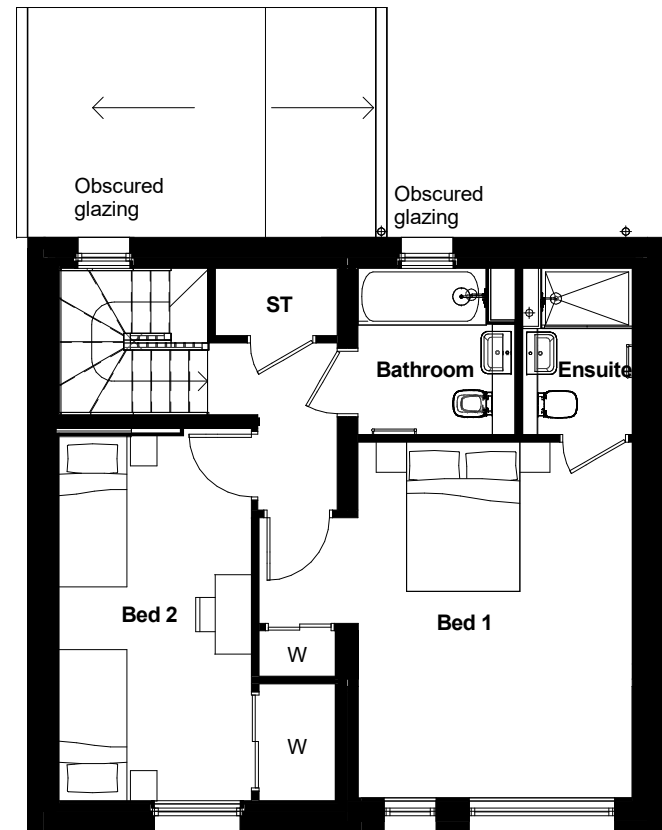

L-F02


A 20.10.17 NMA Planning Update
 - 10.06.16 PLANNING ISSUE


TP RP
 KN LG

Beechwood - West
 PL_241
 16-088
 Lane House
 First Floor Plans

Scale 1 : 100@A3
 10.06.16

revision
 A

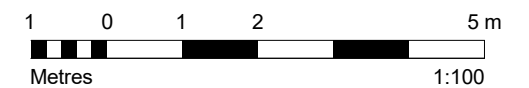

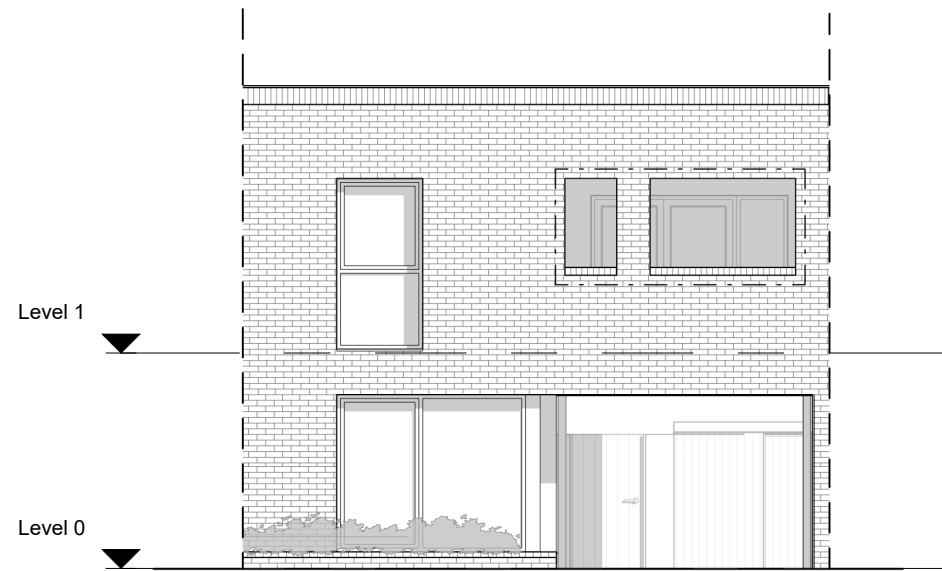


Front Elevation




Rear Elevation

Materials Hatch Key

-  Brick
-  Clay Tile
-  Timber Fence
-  Obscured Glazing
-  Location of Optional Feature Window

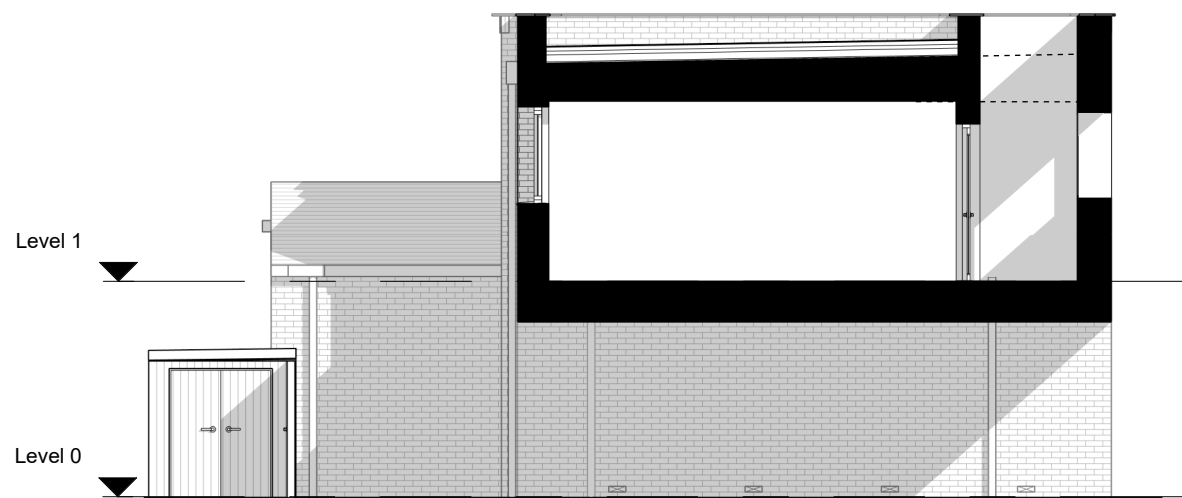

Section 1

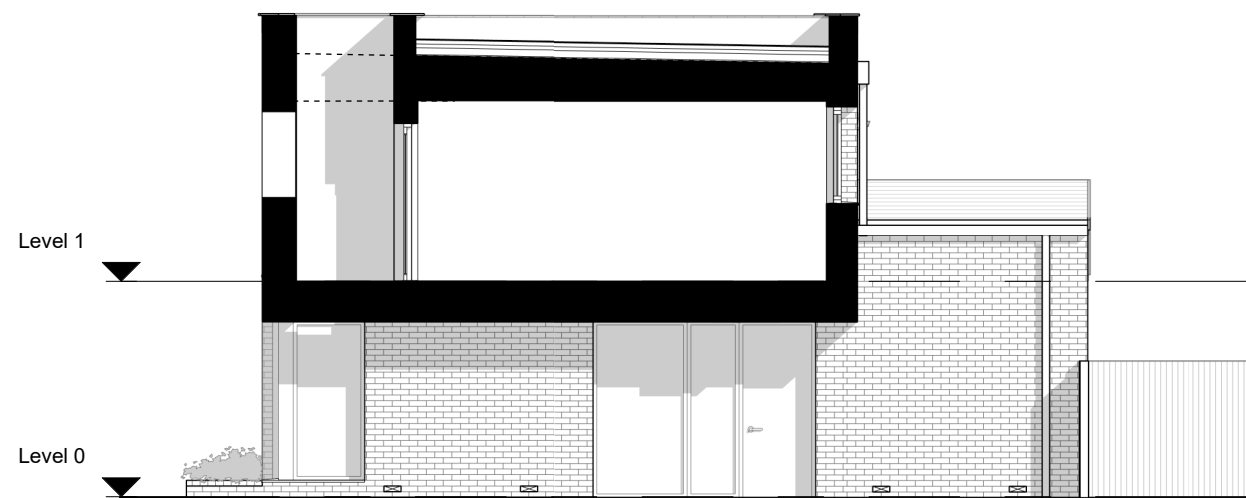

Section 2

A 20.10.17 NMA Planning Update
 - 10.06.16 PLANNING ISSUE

TP RP
 KN LG

Beechwood - West
 PL_324
 16-088
 Lane House
 Elevations - Standard_Brick

Scale 1 : 100@A3
 10.06.16

revision
 A

